


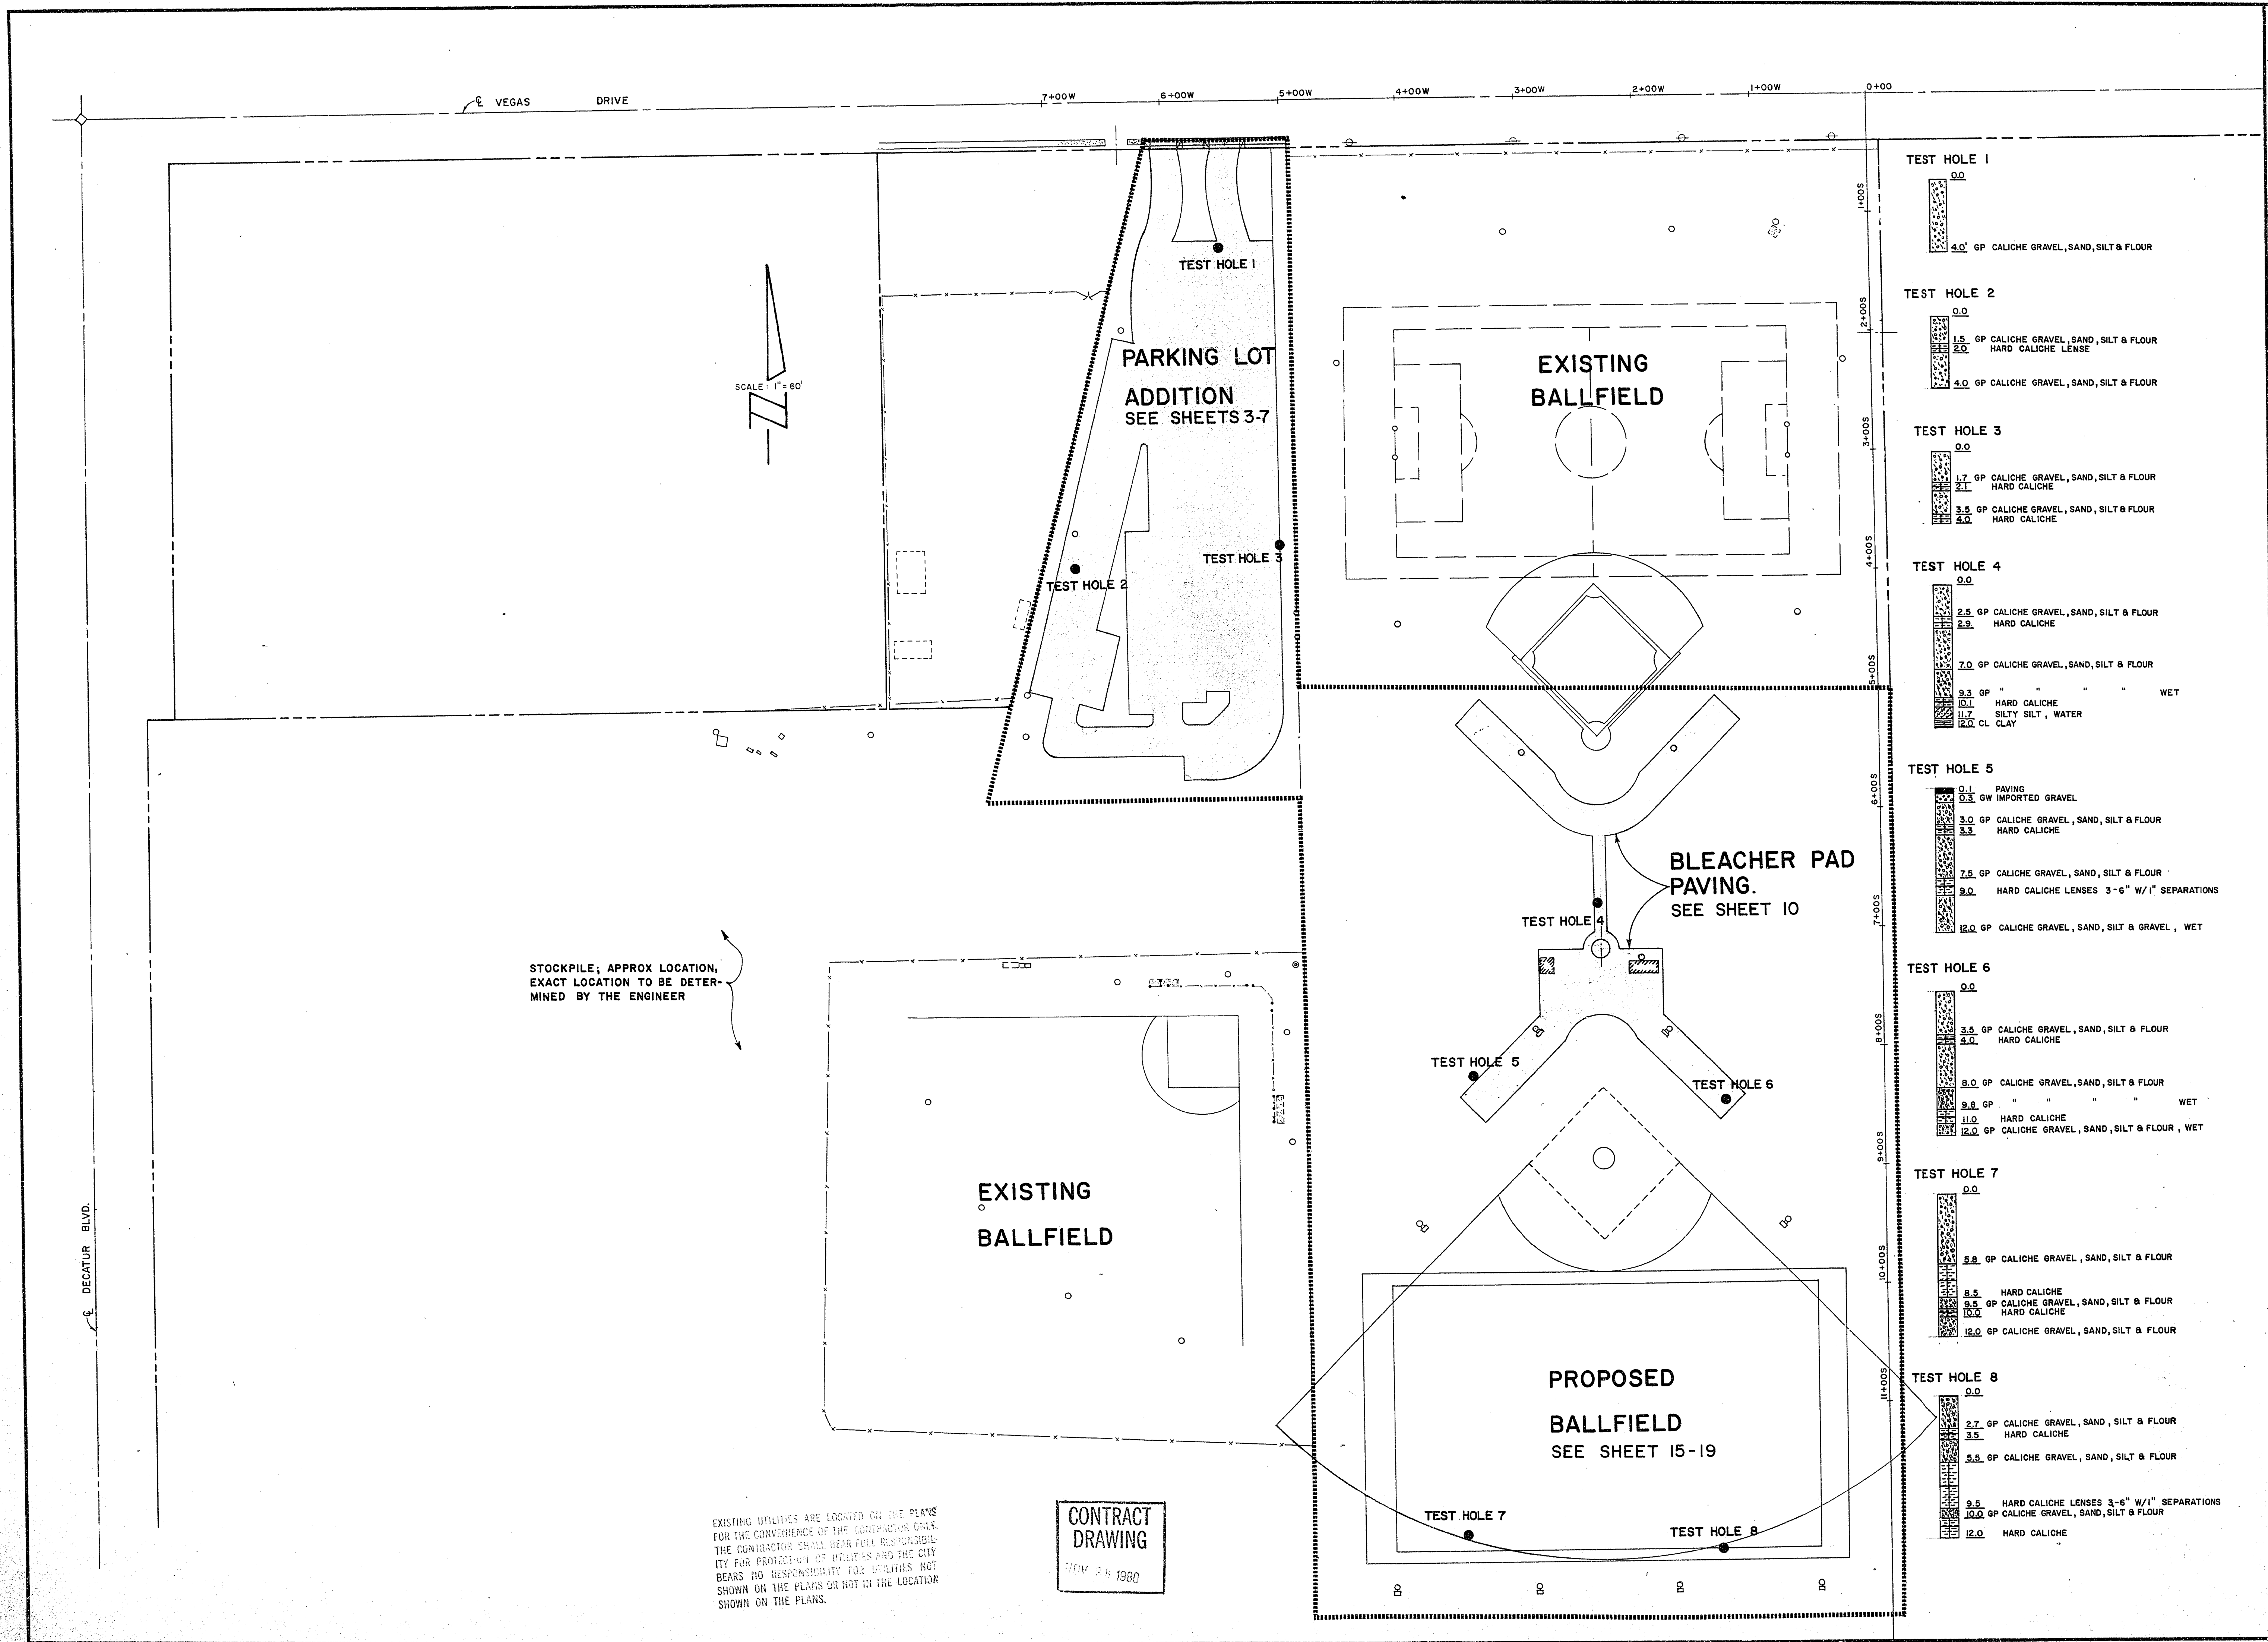

TEST HOLE 1	0.0	4.0' GP CALICHE GRAVEL, SAND, SILT & FLOUR
TEST HOLE 2	0.0	1.5' GP CALICHE GRAVEL, SAND, SILT & FLOUR 2.0' HARD CALICHE LENSE 4.0' GP CALICHE GRAVEL, SAND, SILT & FLOUR
TEST HOLE 3	0.0	1.7' GP CALICHE GRAVEL, SAND, SILT & FLOUR 2.1' HARD CALICHE 3.5' GP CALICHE GRAVEL, SAND, SILT & FLOUR 4.0' HARD CALICHE
TEST HOLE 4	0.0	2.5' GP CALICHE GRAVEL, SAND, SILT & FLOUR 2.9' HARD CALICHE 7.0' GP CALICHE GRAVEL, SAND, SILT & FLOUR 9.3' GP " " " " " WET 10.1' HARD CALICHE 11.7' SILTY SILT, WATER 12.0' CL CLAY
TEST HOLE 5	0.1	PAVING 0.3' GW IMPORTED GRAVEL 3.0' GP CALICHE GRAVEL, SAND, SILT & FLOUR 3.3' HARD CALICHE 7.5' GP CALICHE GRAVEL, SAND, SILT & FLOUR 9.0' HARD CALICHE LENSES 3'-6" W/1" SEPARATIONS 12.0' GP CALICHE GRAVEL, SAND, SILT & GRAVEL, WET
TEST HOLE 6	0.0	3.5' GP CALICHE GRAVEL, SAND, SILT & FLOUR 4.0' HARD CALICHE 8.0' GP CALICHE GRAVEL, SAND, SILT & FLOUR 9.8' GP " " " " " WET 11.0' HARD CALICHE 12.0' GP CALICHE GRAVEL, SAND, SILT & FLOUR, WET
TEST HOLE 7	0.0	5.8' GP CALICHE GRAVEL, SAND, SILT & FLOUR 8.5' HARD CALICHE 9.5' GP CALICHE GRAVEL, SAND, SILT & FLOUR 10.0' HARD CALICHE 12.0' GP CALICHE GRAVEL, SAND, SILT & FLOUR
TEST HOLE 8	0.0	2.7' GP CALICHE GRAVEL, SAND, SILT & FLOUR 3.5' HARD CALICHE 5.5' GP CALICHE GRAVEL, SAND, SILT & FLOUR 9.5' HARD CALICHE LENSES 3'-6" W/1" SEPARATIONS 10.0' GP CALICHE GRAVEL, SAND, SILT & FLOUR 12.0' HARD CALICHE

Department of Public Services Engineering Design Division

ED FOUNTAIN PARK

PHASE II

SITE PLAN

LIMITS OF CONSTRUCTION

PHASE II

Scale (h) 1" = 60'

Scale (v) —

Fid. bk. no. 78-2X

Design by STEVE MORSE

W.A. no. 0022

Date MAY, 1980

Drawn by NORMA GOMEZ

Drawing no. 675-22A 2/19