

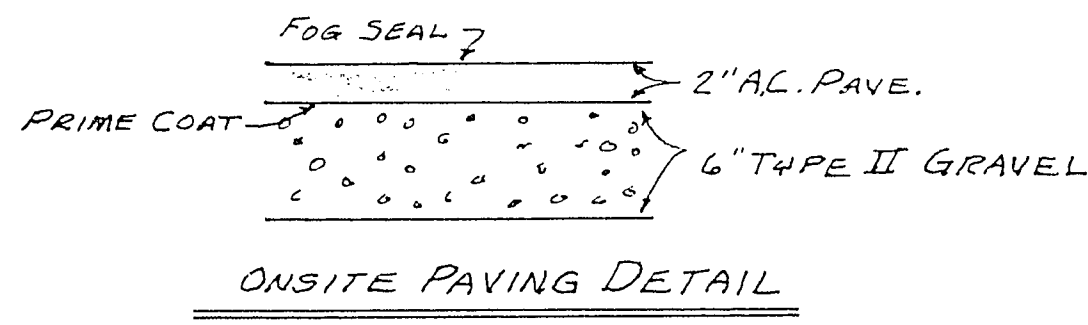
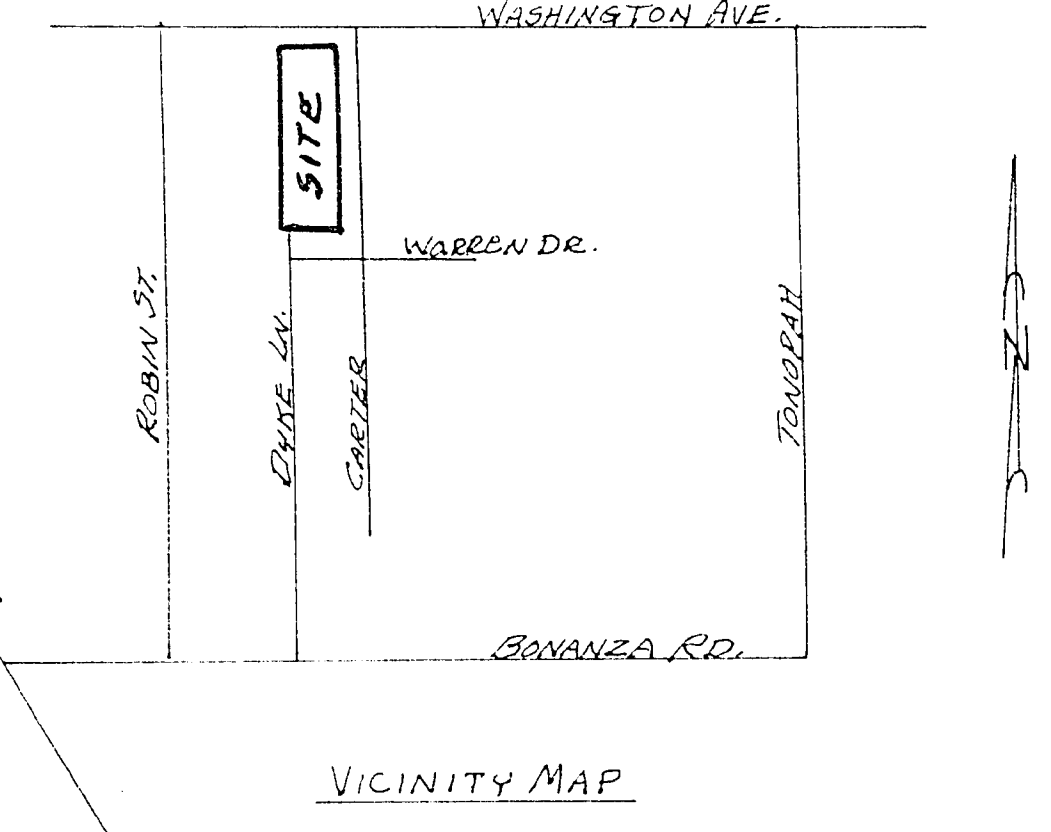


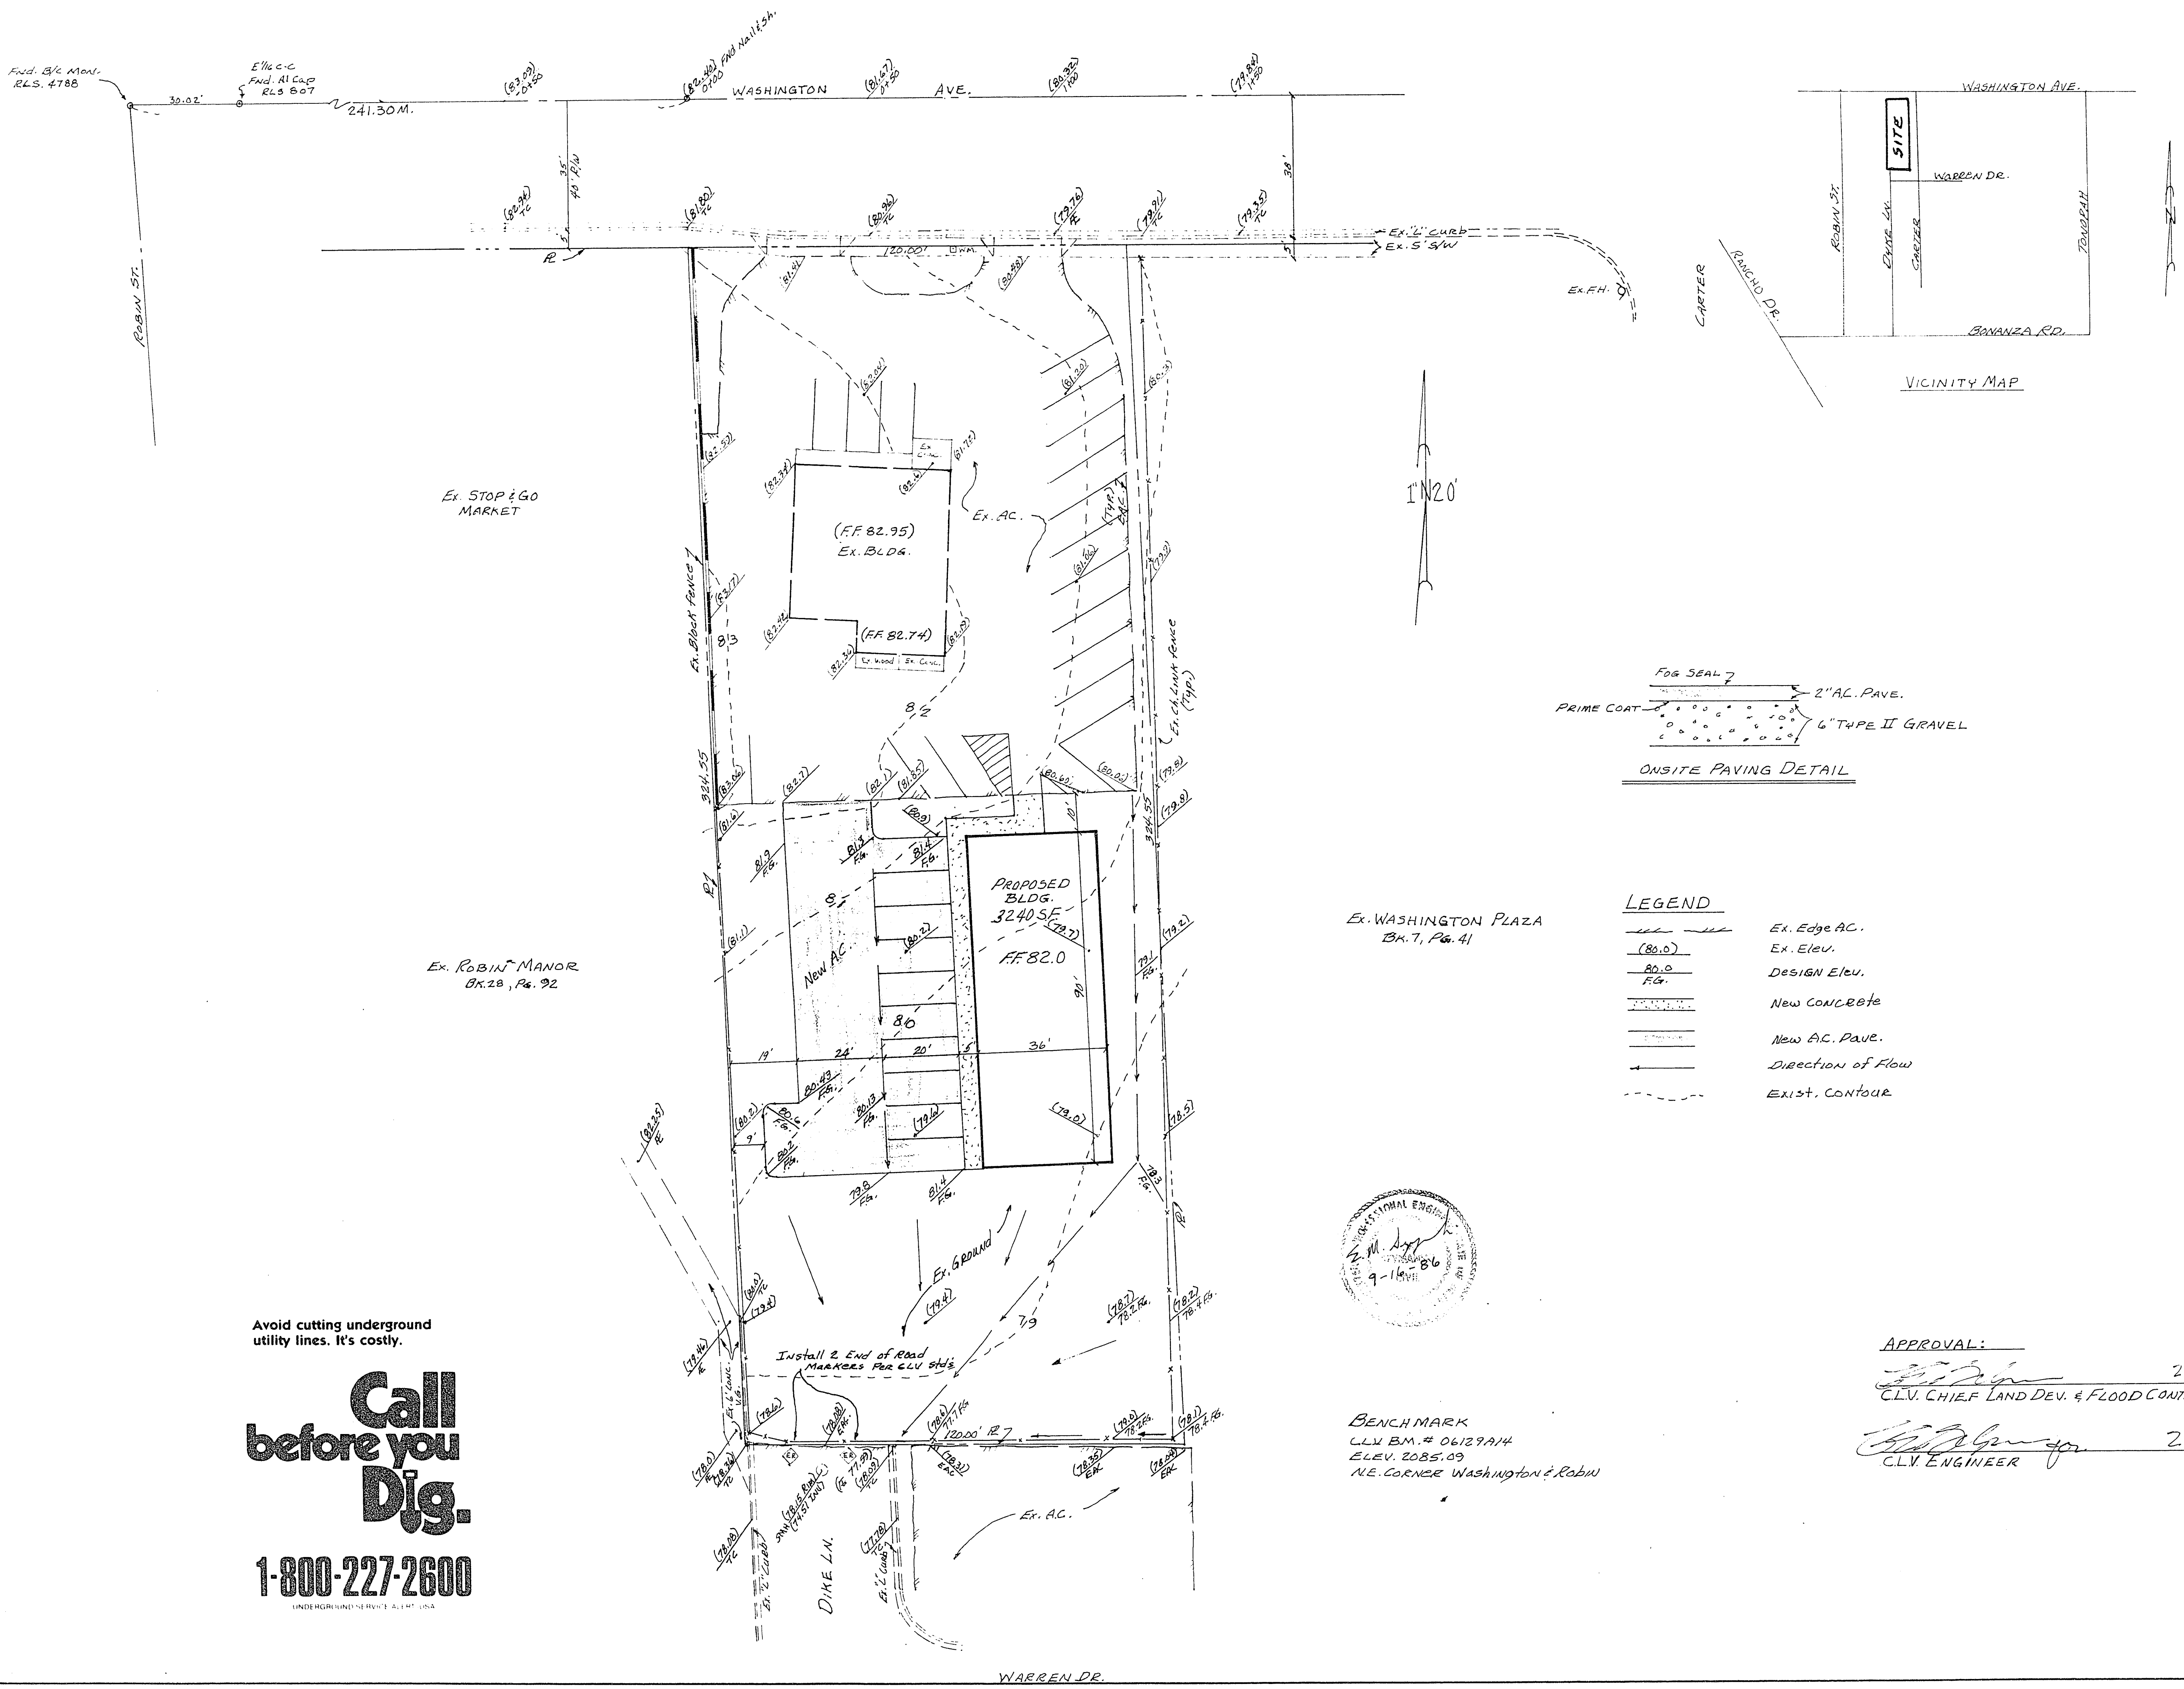

- LEGEND**
- Ex. Edge AC.
 - (80.0) Ex. Elev.
 - 80.0 FG. DESIGN Elev.
 - New CONCRETE
 - New AC. PAVE.
 - Direction of Flow
 - - - - - EXIST. CONTOUR

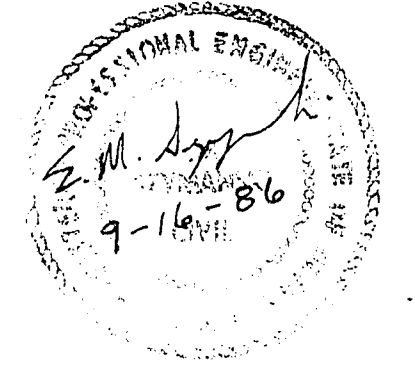

BENCH MARK
LLV B.M. # 06129A14
ELEV. 2085.09
NE CORNER Washington & Robin

APPROVAL:
[Signature] 2-9-87
CLV. CHIEF LAND DEV. & FLOOD CONTROL DATE
[Signature] 2-9-87
CLV. ENGINEER DATE

Avoid cutting underground utility lines. It's costly.

Call before you Dig.

1-800-227-2600

UNDERGROUND SERVICE ALERT, USA

KJB NEVADA
SURVEYING - ENGINEERING - PLANNING
3355 SPRING MOUNTAIN ROAD
SUITE 242
LAS VEGAS, NEVADA 89102
(702) 871-1378

PLOT & GRADING PLAN
FRIENDSHIP CHURCH OF GOD IN CHRIST

A PORTION OF THE NE 1/4 SECTION 29, T20S, R. 6E, M. 20N.
CITY OF LAS VEGAS, NV.

REVISIONS		DESCRIPTION	DATE
NO.	DATE		
PROJECT NO.			SCALE: 1"=20'
91-86			DRAWN BY: JEB.
SHEET NO.			DATE: 9/17/86
1 OF 1			

4.3-154 107-V1454