


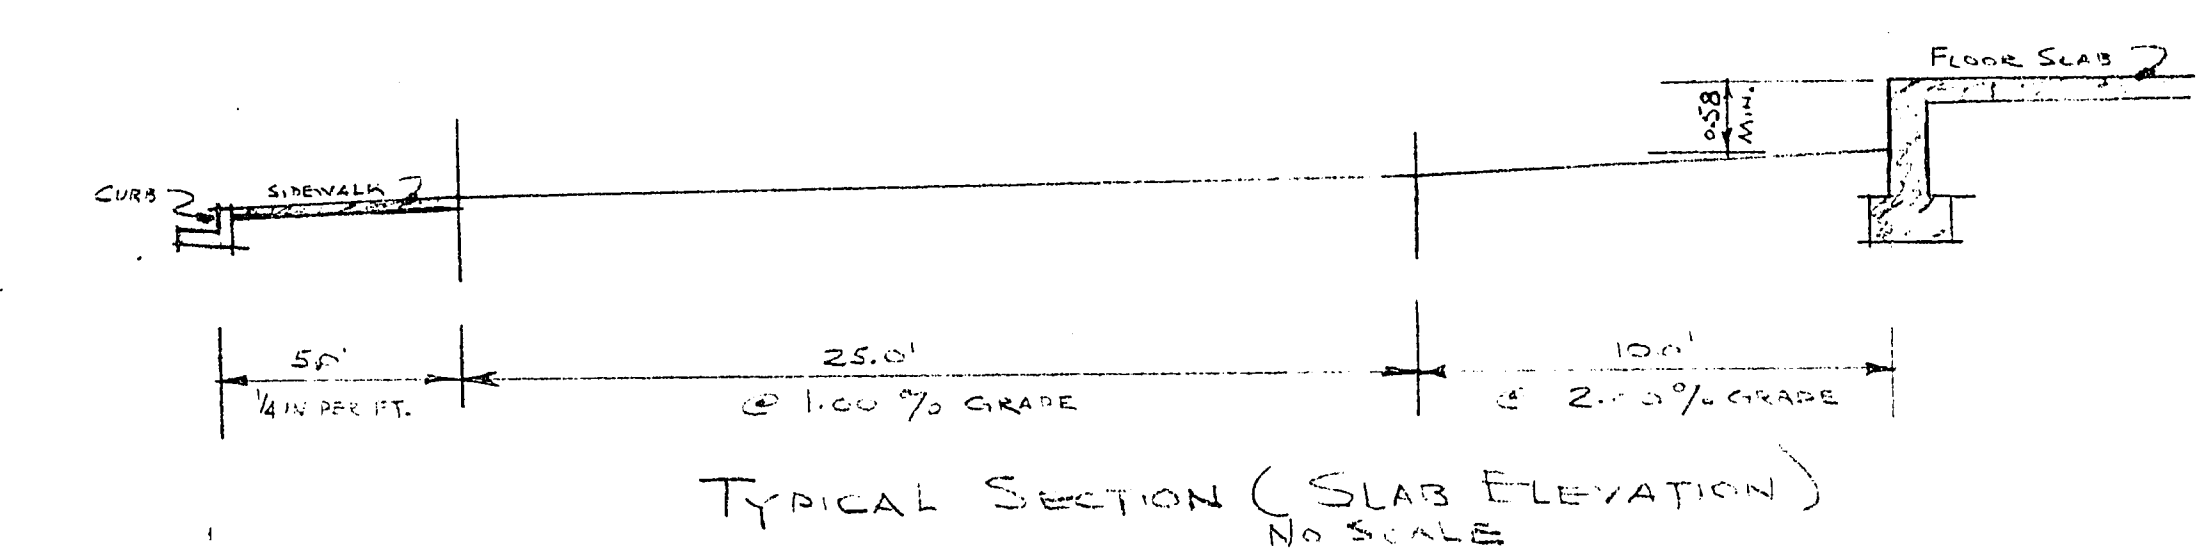
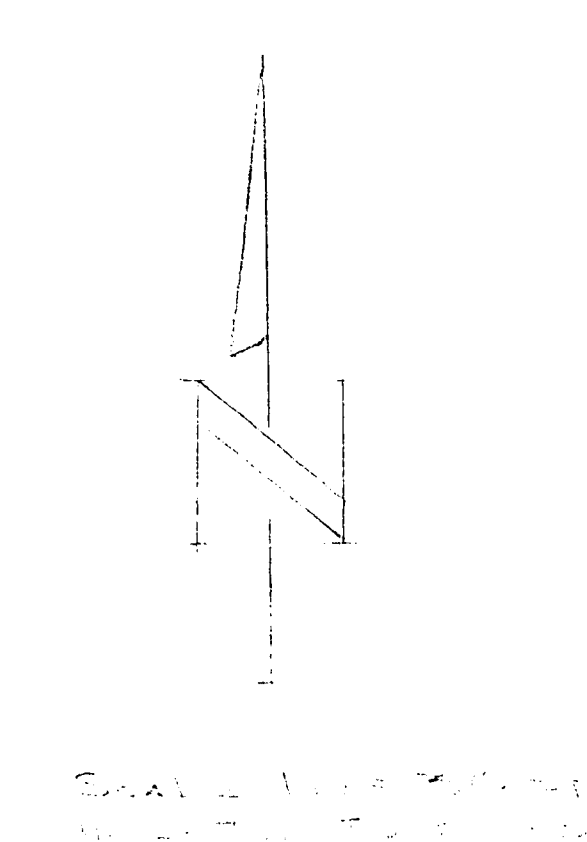


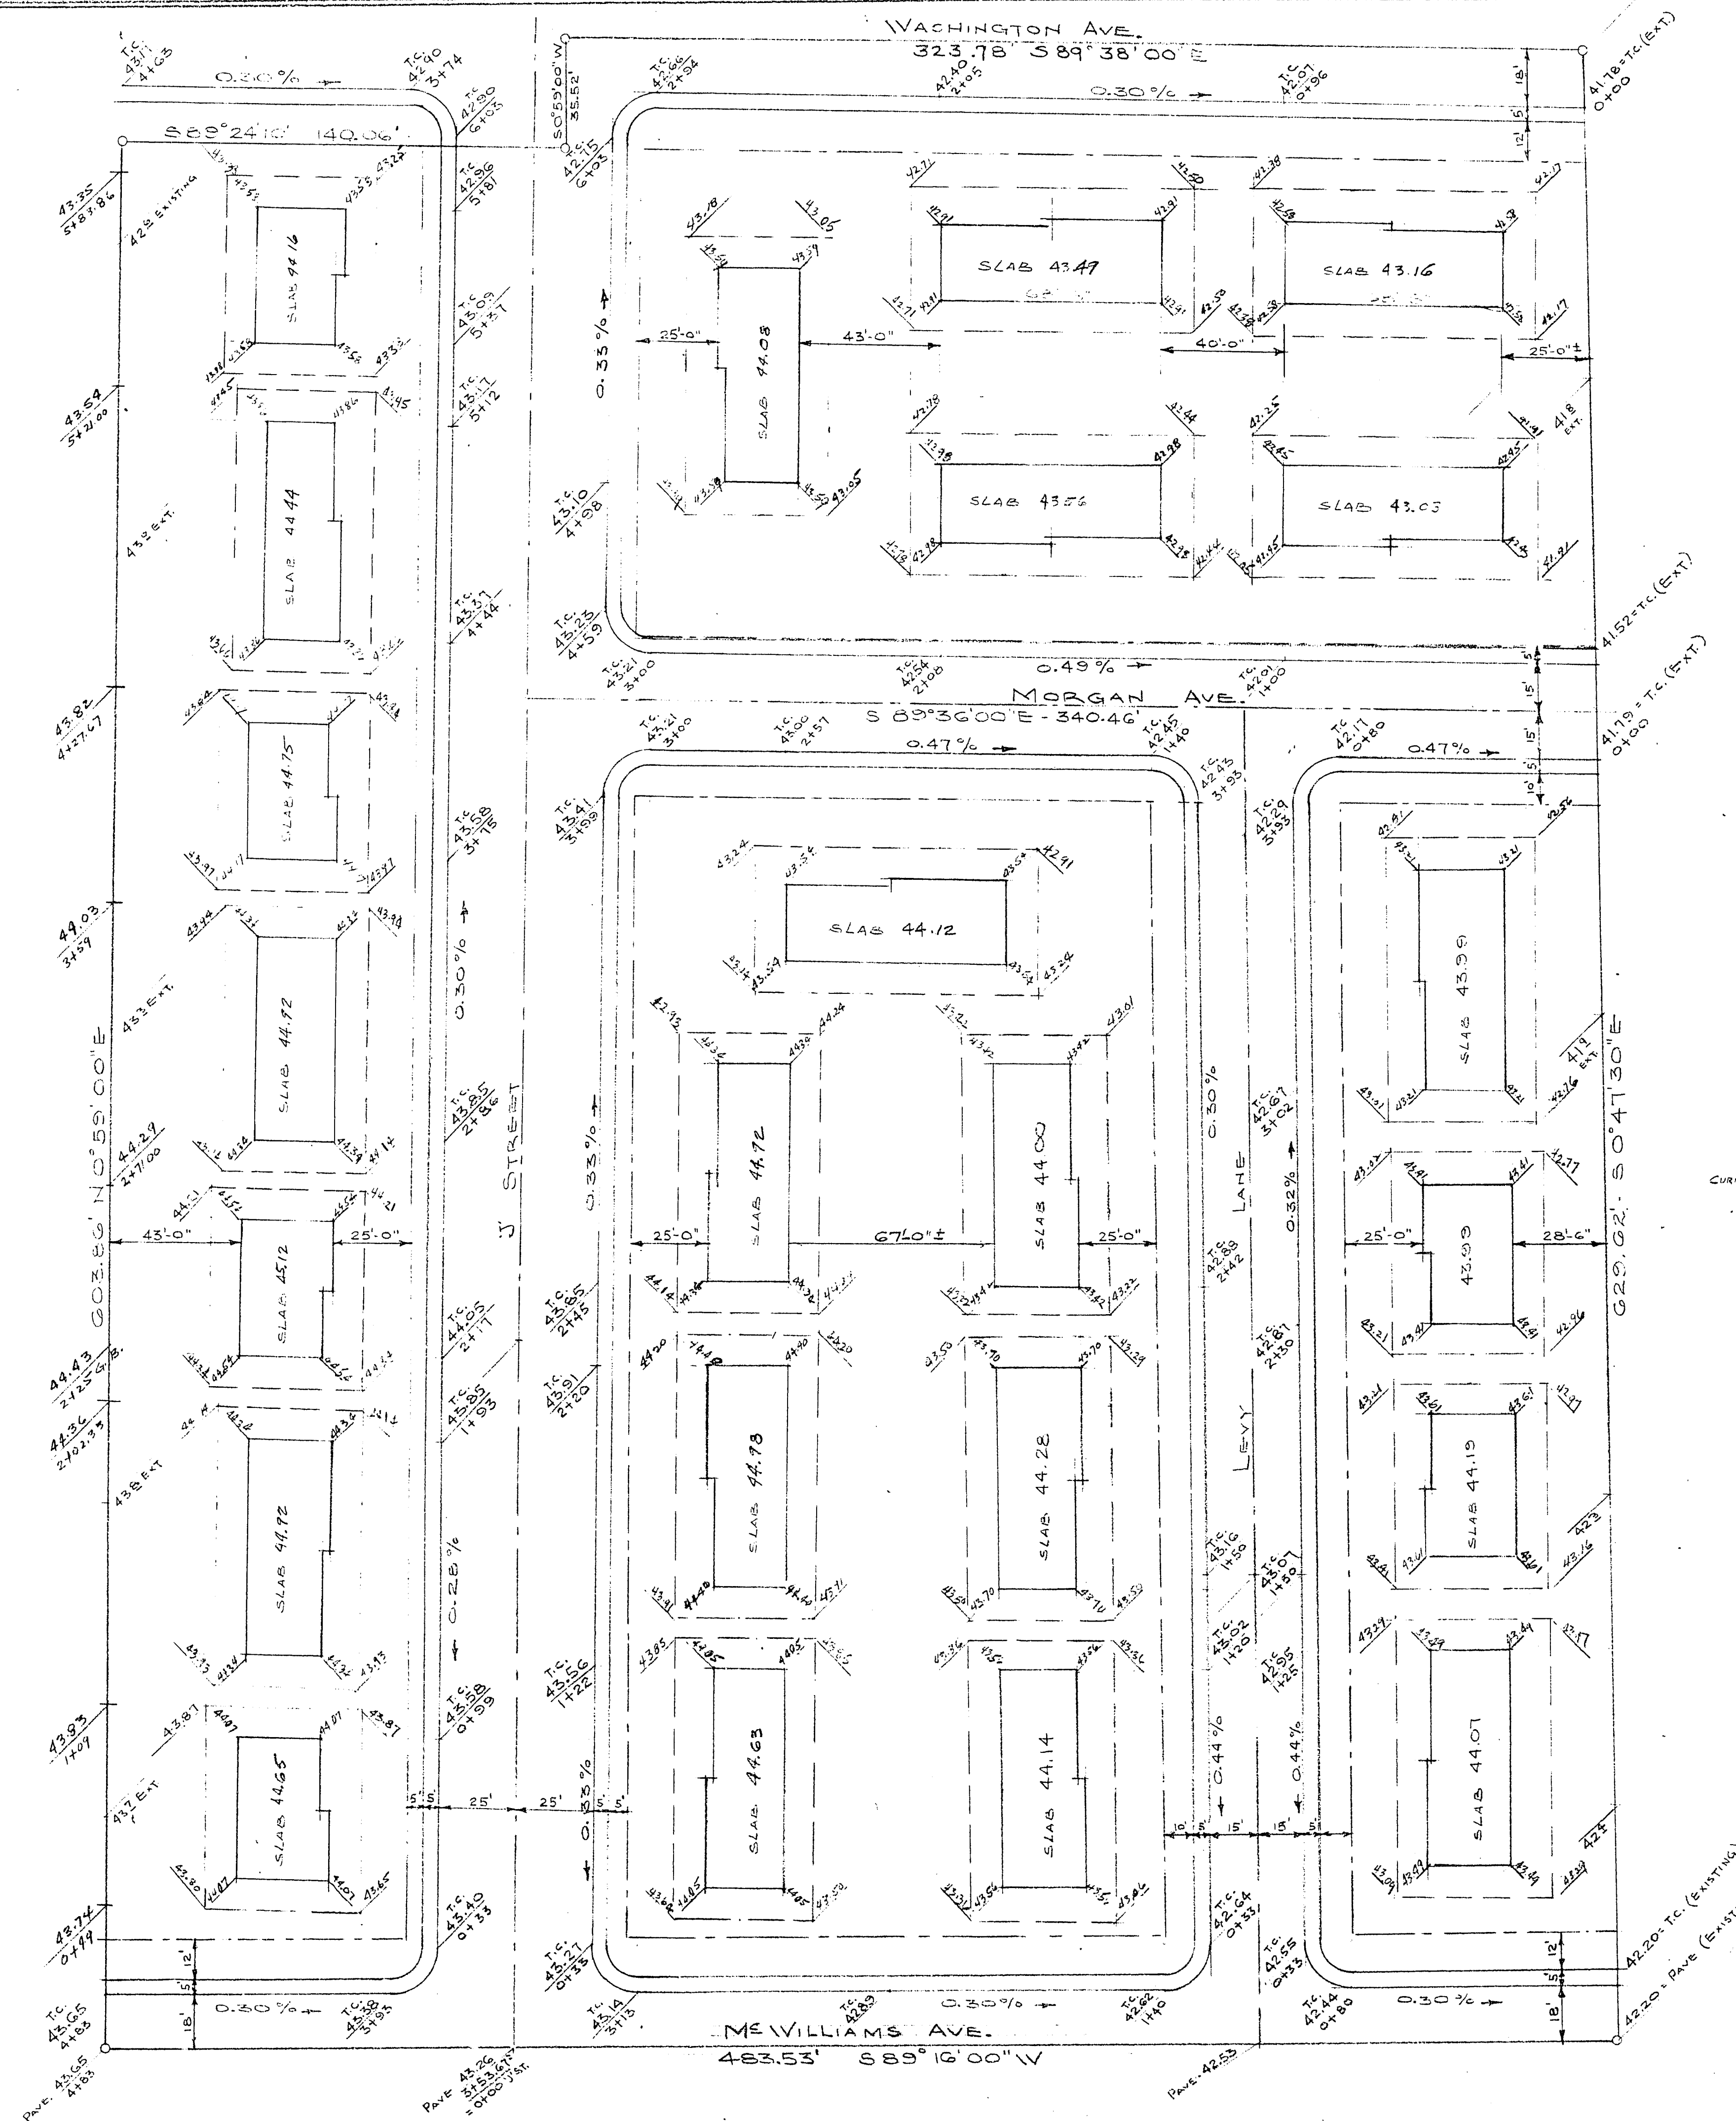

SITE PLAN		HOUSING PROJECT FOR THE HOUSING AUTHORITY OF THE CITY OF LAS VEGAS NEVADA PHA PROJECT NO. NEV. 2-2	
HOUSING AUTHORITY	ELMO C. BRUNER A.I.A. ARCHITECT	JOHN	DATE
	PHONE 700 N. 5TH ST. LAS VEGAS, NEVADA		8-5-57
HOUSING AUTHORITY	FRANK D. BATHUR JR. REG. PROF. ENGINEER & LAND SURVEYOR - NEV. CERT. NO. 331	DRAWN	CHECKED
	VERIFIED ALL DIMENSIONS ON JOB SITE	SHEET	11

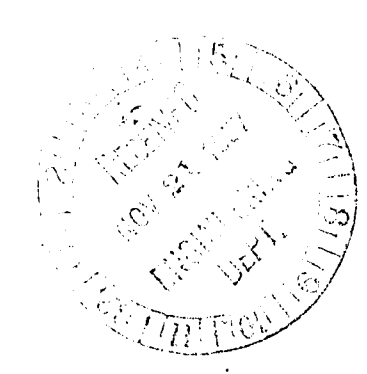

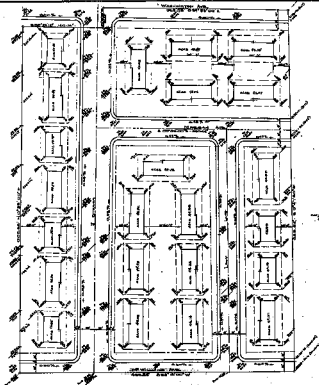

North Arrow



SITE PLAN		APPROVED FOR THE CITY OF LOS ANGELES	
DATE	1954	BY	ENGINEER
PROJECT	RESIDENTIAL DEVELOPMENT	FOR	THE CITY OF LOS ANGELES
LOCATION	1000 N. GUYTON ST.	APPROVED	1954
DESIGNED BY	JOHN J. GUYTON	FOR	THE CITY OF LOS ANGELES
DRAWN BY	JOHN J. GUYTON	APPROVED	1954
CHECKED BY	JOHN J. GUYTON	FOR	THE CITY OF LOS ANGELES
DATE	1954	BY	ENGINEER