



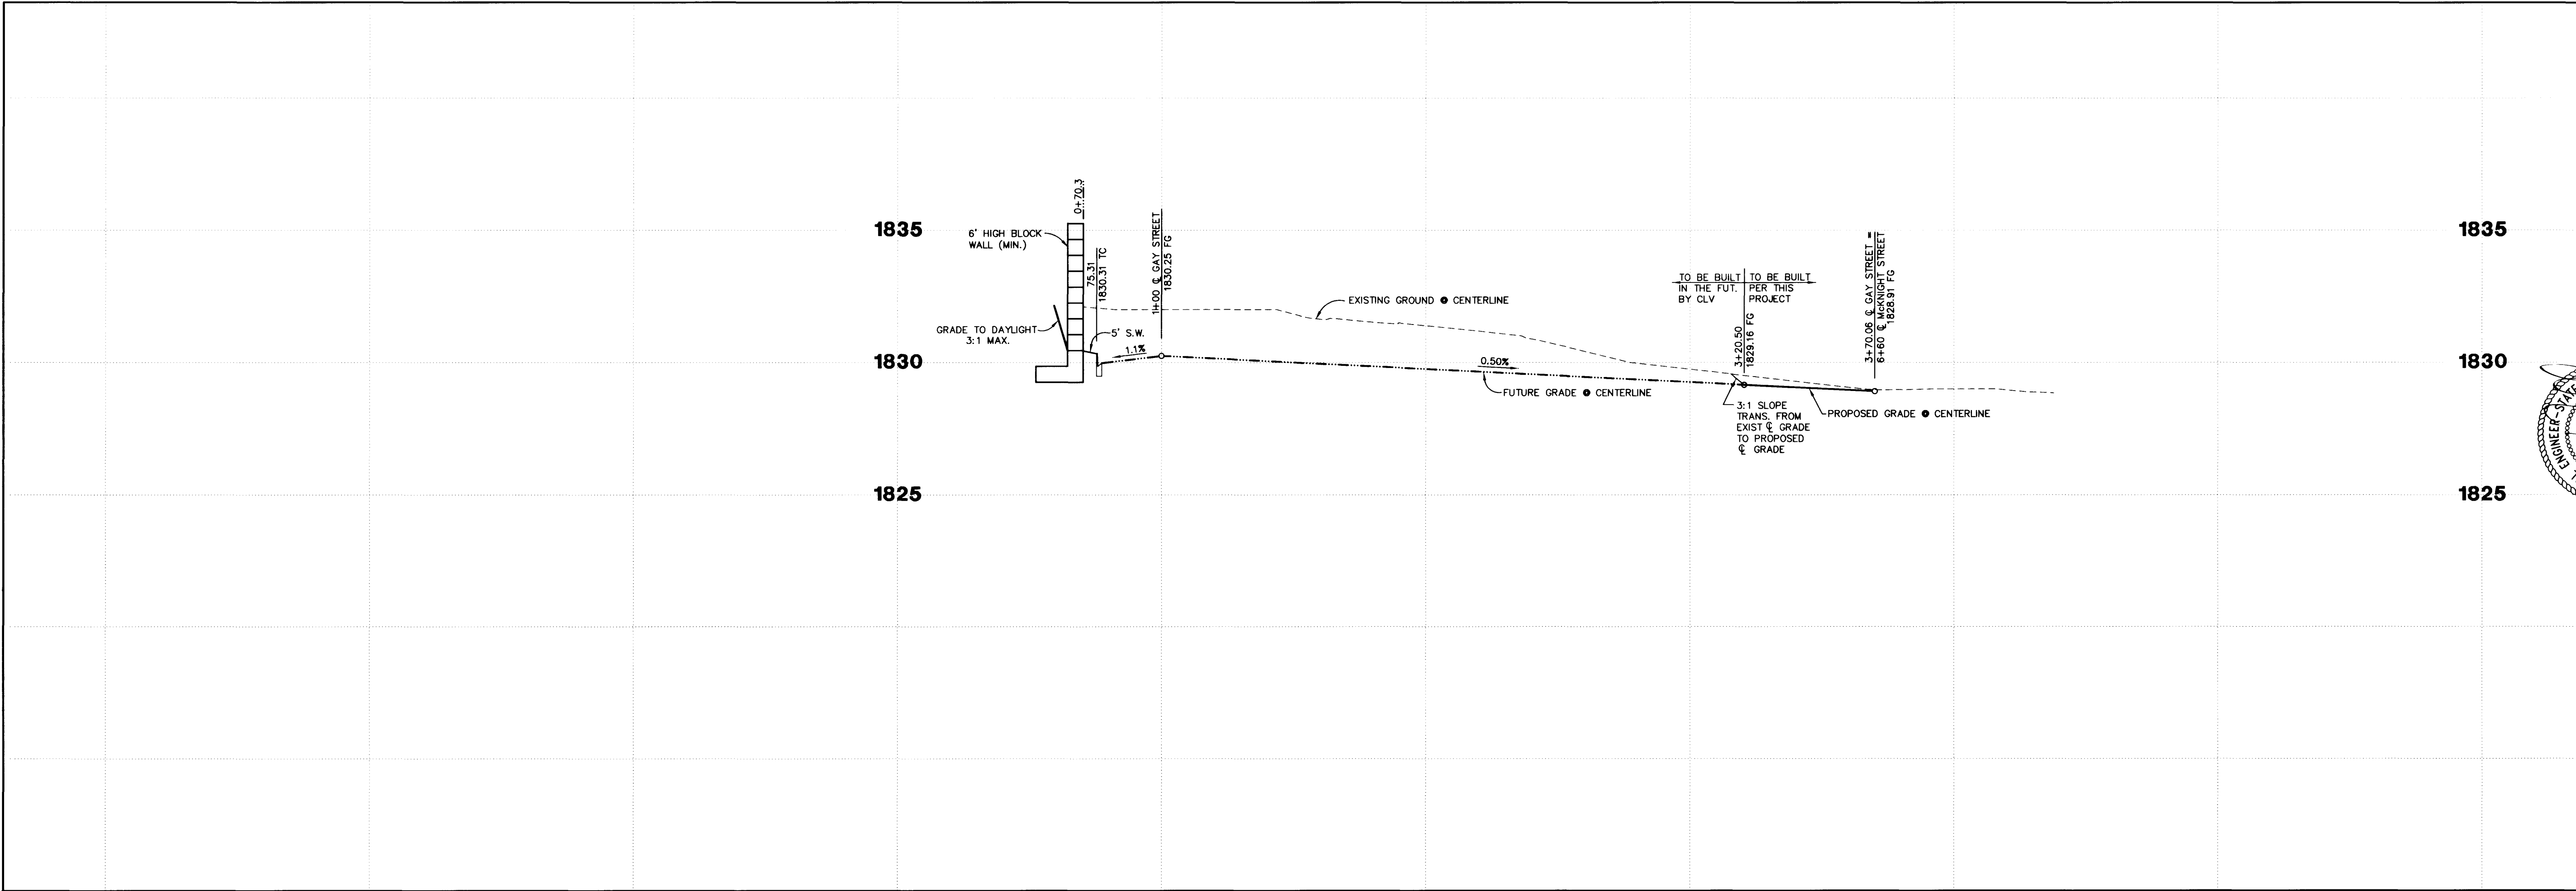

REV	DATE	DESCRIPTION
1	11/19/97	DATE
2	11/19/97	NO.
3	11/19/97	DATE
4	11/19/97	NO.
- CONSTRUCTION NOTES**
- 1 NOT USED.
 - 2 CONSTRUCT 6" WIDE CROSS GUTTER PER USDCCA NO. 228.
 - 3 CONSTRUCT 5' SIDEWALK PER USDCCA NO. 234.
 - 4 CONSTRUCT "L" TYPE CURB AND GUTTER PER USDCCA NO. 216.
 - 5 NOT USED.
 - 6 CONSTRUCT HANDICAP RAMP PER USDCCA NO. 235 CASE I. SEE PLAN FOR "A" AND "B" DIMENSION.
 - 7 CONSTRUCT TEMPORARY 3' AC VALLEY GUTTER PER DETAIL A SHEET 10.
 - 8 EXISTING FENCE TO BE REMOVED BY OTHERS.
 - 9 INSTALL COLD POLYMER FILM, 3M 440 OR APPROVED EQUIVALENT, FOR PEDESTRIAN CROSS WALK PER CLV STANDARDS.
 - 10 INSTALL TEMPORARY 2" A.C. OVER NATIVE FOR PEDESTRIAN CROSS WALK.
 - 11 CONNECT TO EXISTING CURB & GUTTER. FLOWLINE TO MATCH.
 - 12 CONSTRUCT 3" A.C. OVER 4" TYPE II OR 6" TYPE I OR TYPE II AGGREGATE BASE FOR TRANSITION FROM EFFINGER TO GAY STREET.
 - 13 INSTALL TYPE III BARRICADES

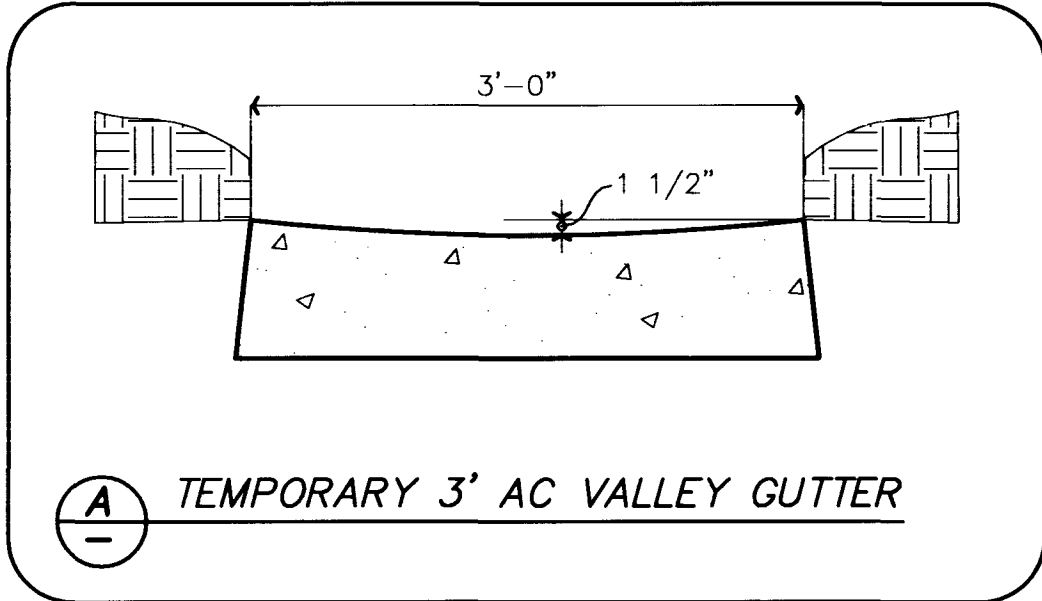

PLAN AND PROFILE
SCALE: HORZ.: 1" = 30'
VERT.: 1" = 3'

BCR CURVE TABLE

CURVE	DELTA	RADIUS	LENGTH	TANGENT
3	89°24'07"	25.00'	39.01'	24.74'

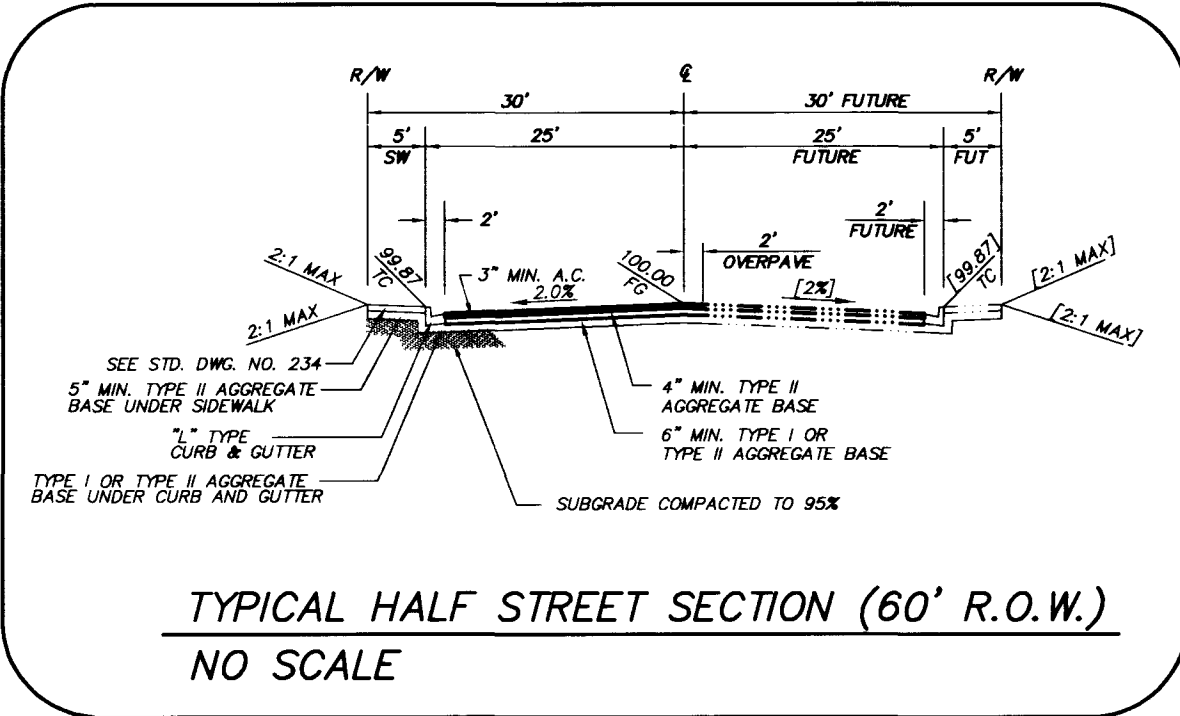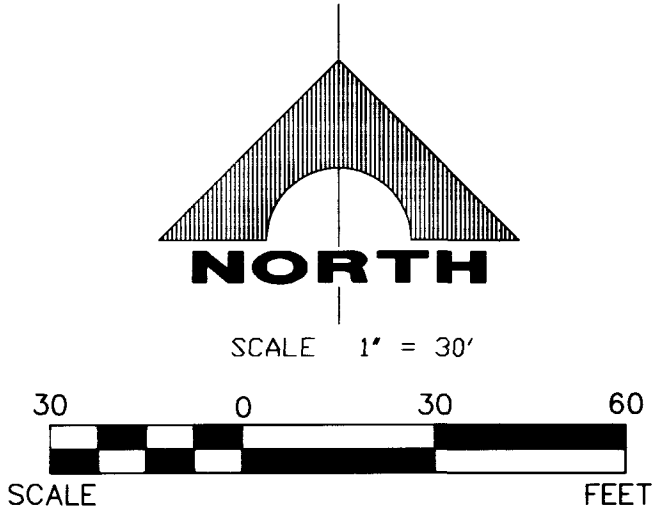

AVOID CUTTING UNDERGROUND UTILITY LINES. IT'S COSTLY.

Call before you Dig.

1-800-227-2600

UNDERGROUND SERVICE ALERT (USA)

