




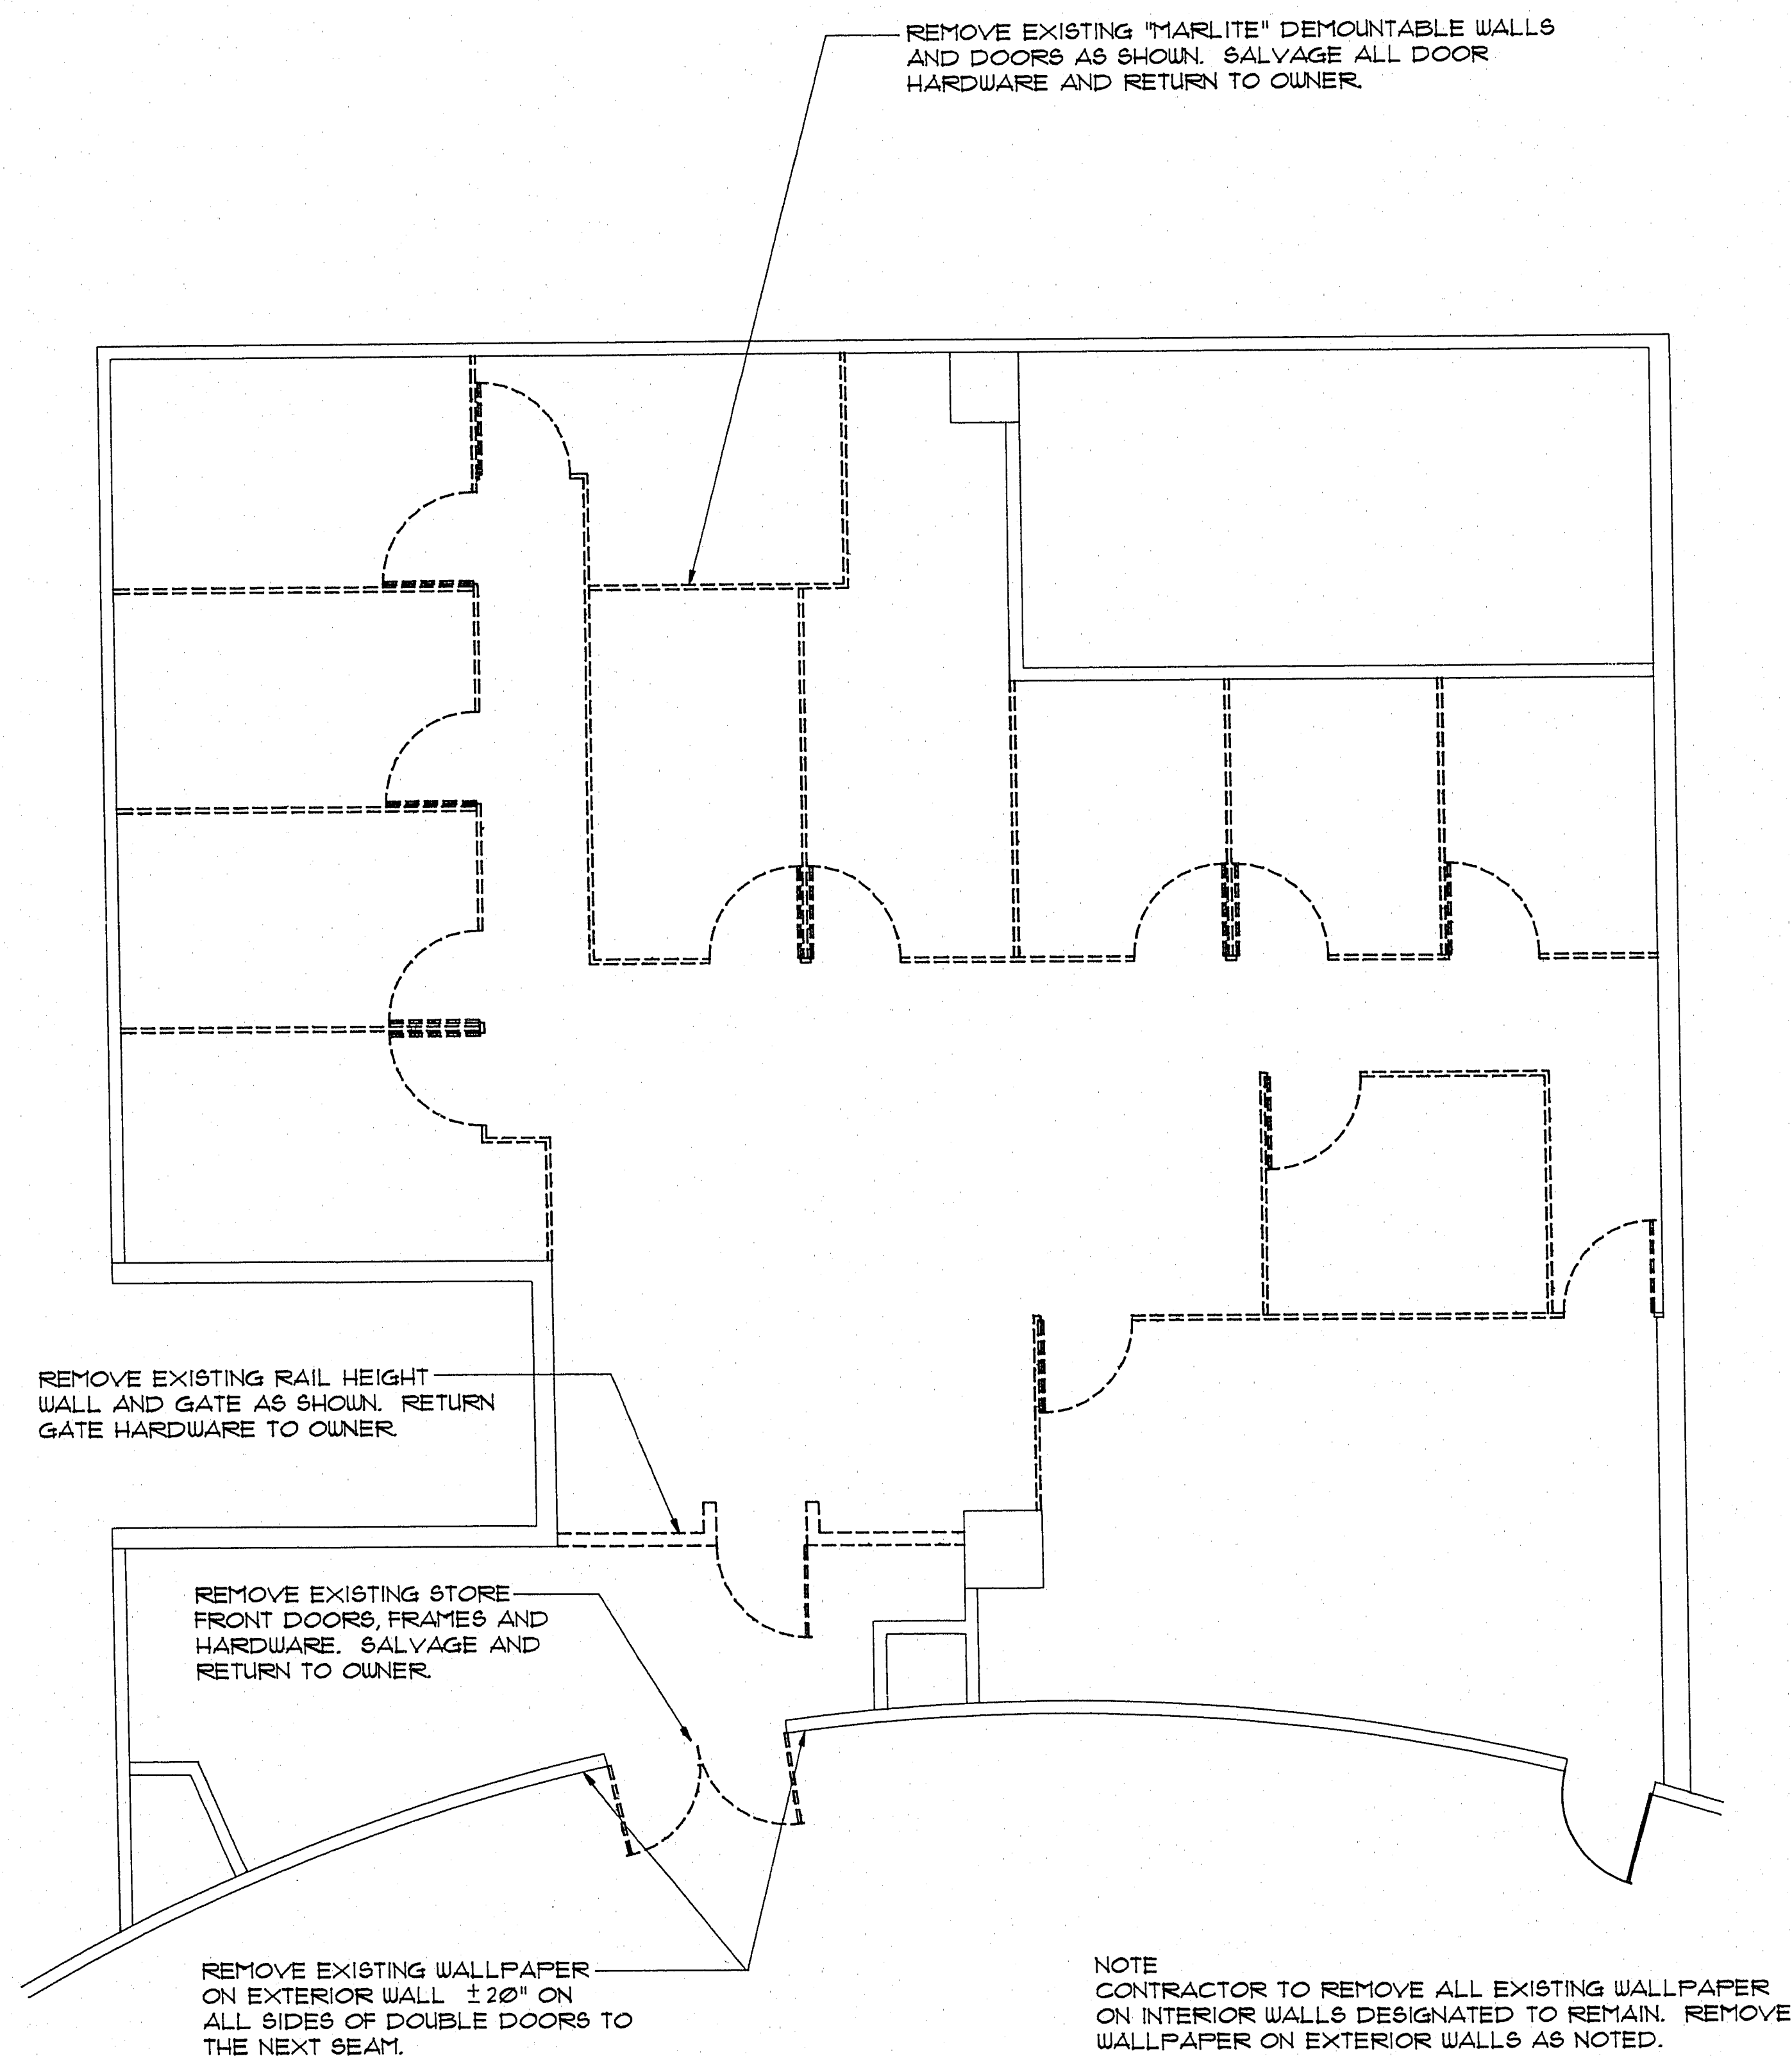

DEMOLITION FLOOR PLAN - AREA "A"

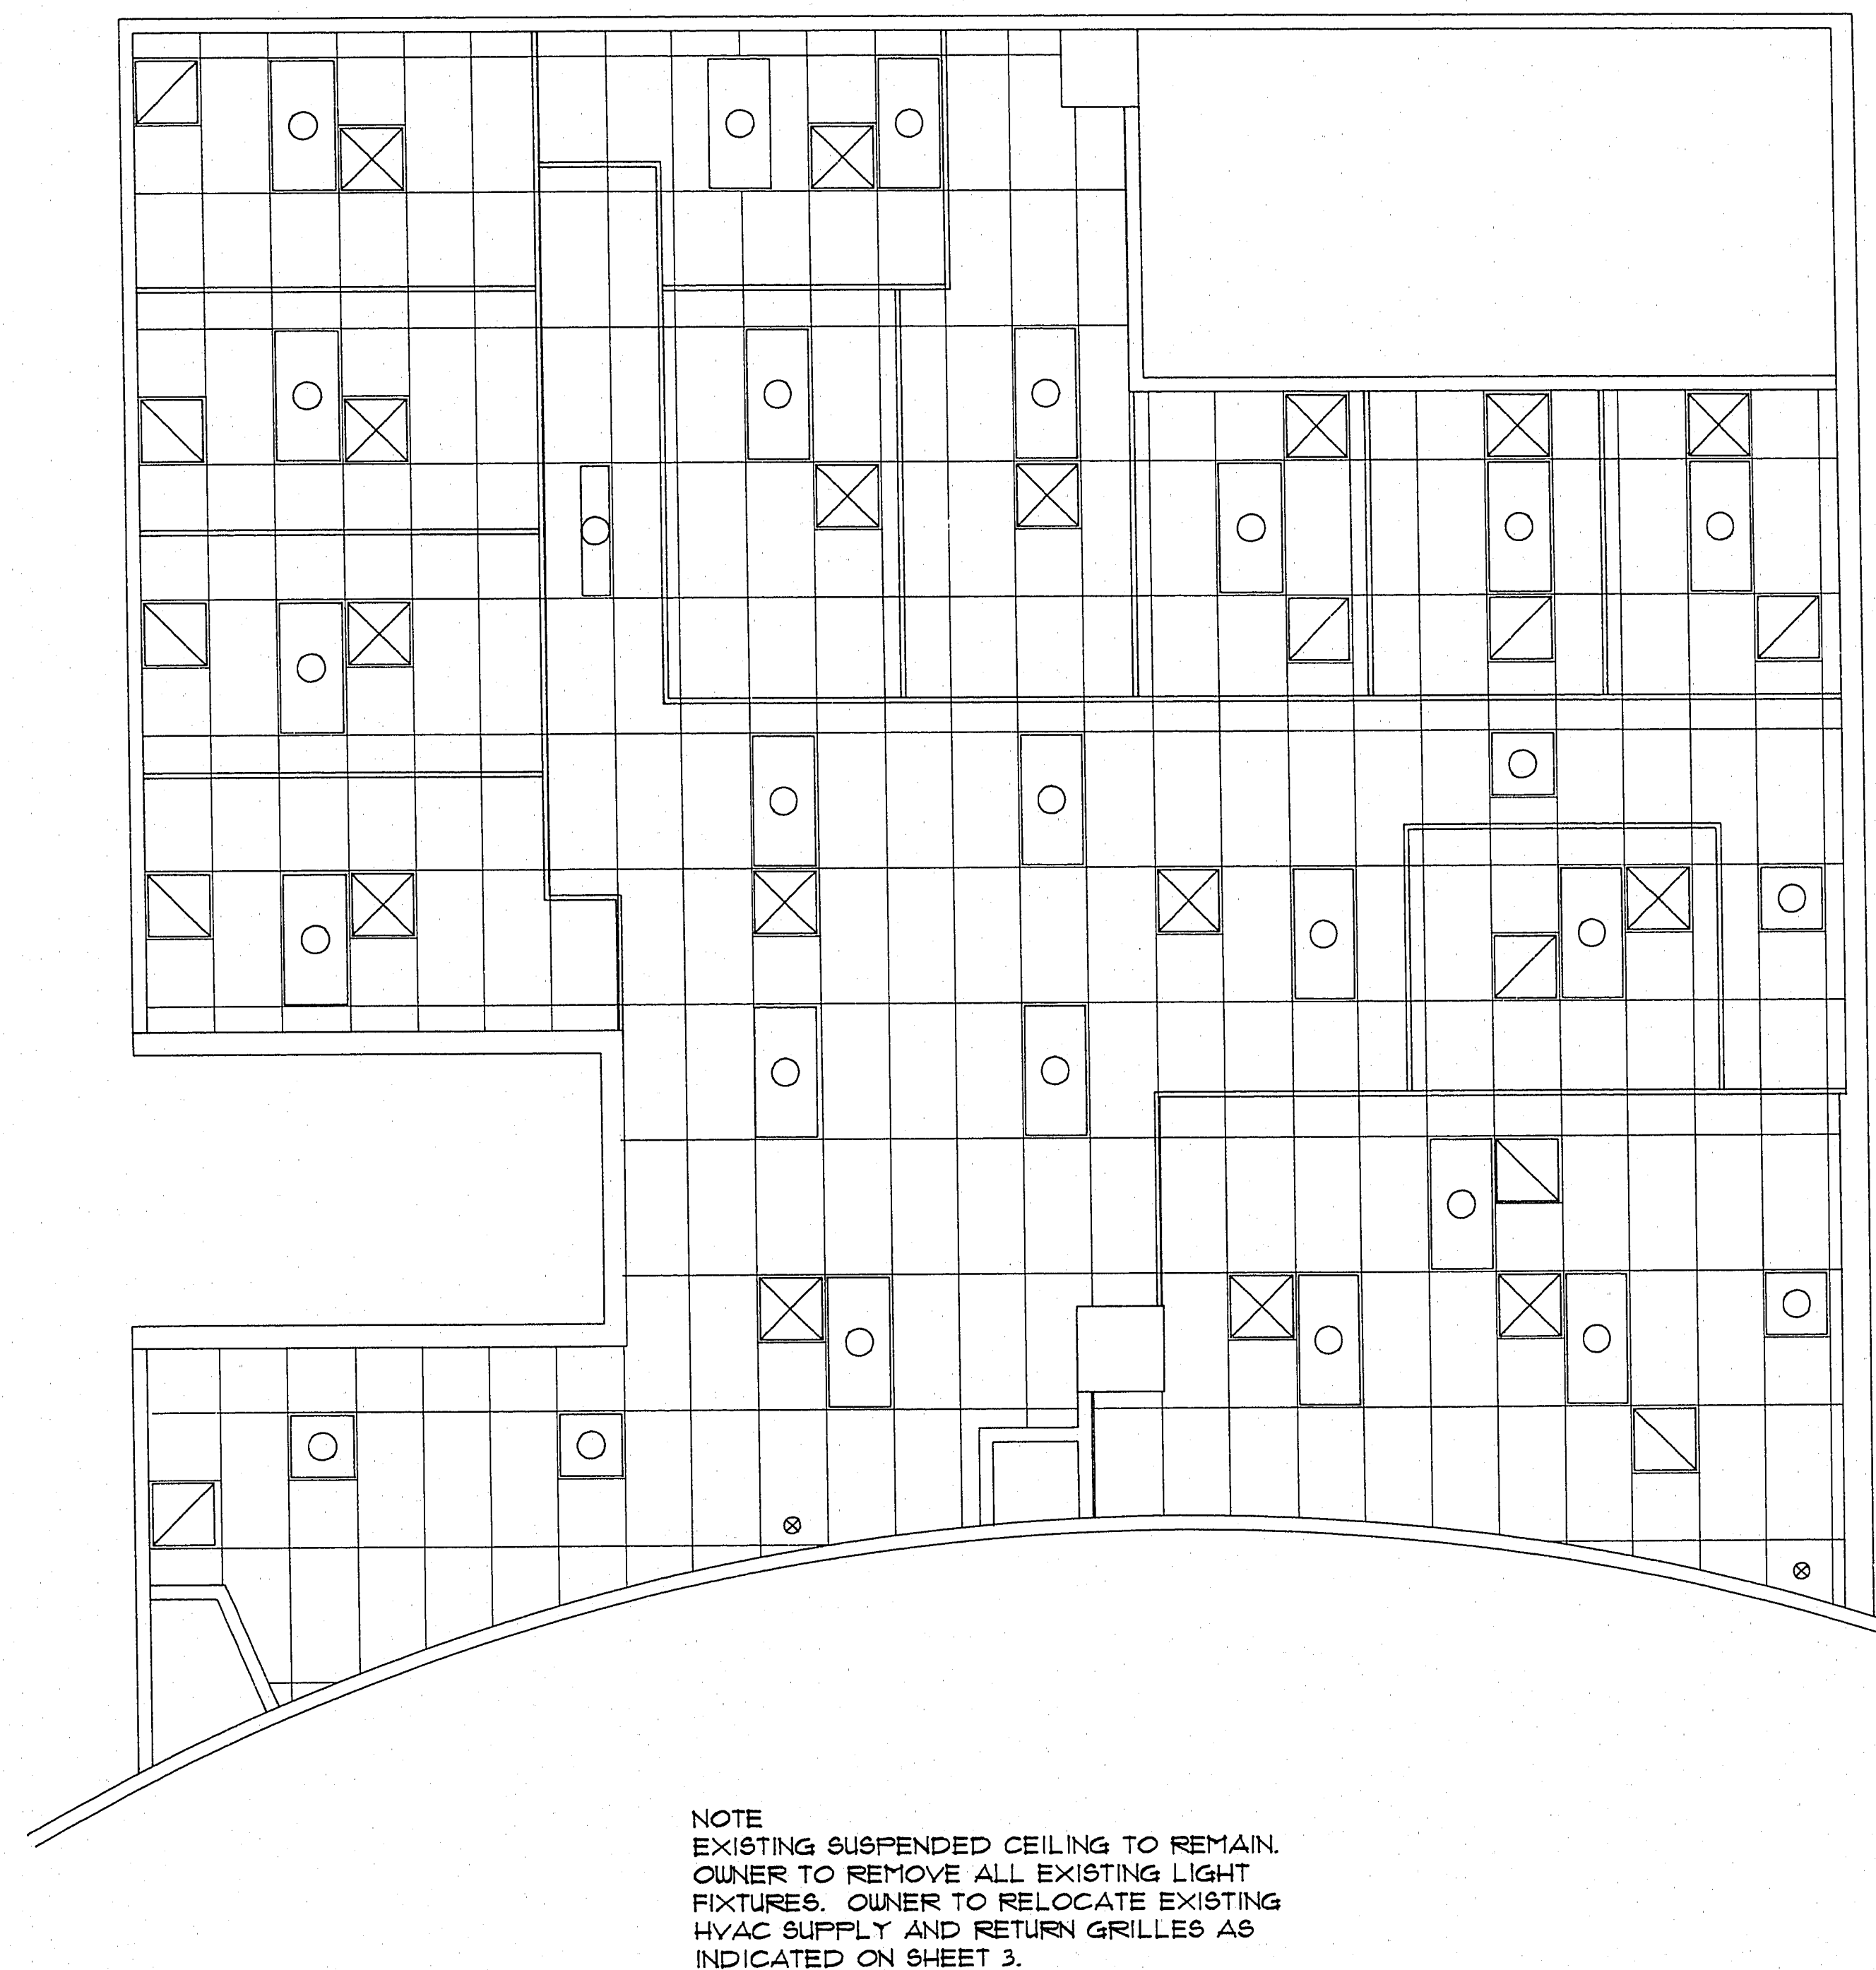


EXISTING REFLECTED CEILING PLAN - AREA "A"

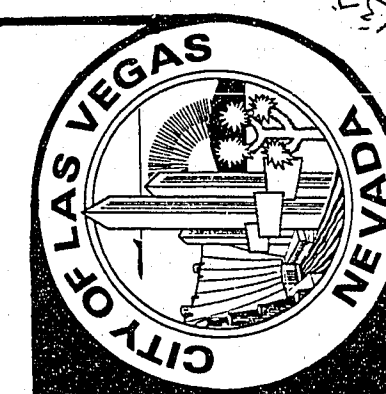

City of Las Vegas, Nevada

|                           |                     |
|---------------------------|---------------------|
| ARCHITECTURAL SERVICES    | SCALE: 1/4" = 1'-0" |
| DESIGN BY: FRANK TRUFFANO | DATE: 11-23         |
| DRAWN BY: FRANK TRUFFANO  |                     |

| REVISIONS | DATE |
|-----------|------|
|           |      |
|           |      |
|           |      |

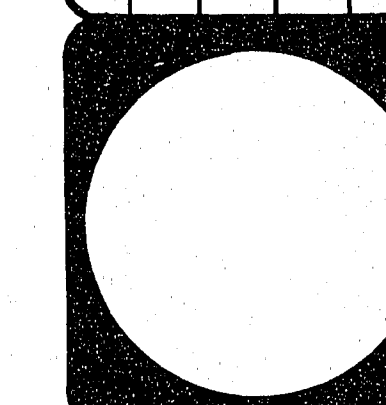

MUNICIPAL COURT RENOVATION  
AREA "A"  
DEMOLITION PLAN

|                        |
|------------------------|
| PROJECT NO.            |
| DRAWING NO.<br>521-196 |
| SHEET<br>2 OF 11       |