



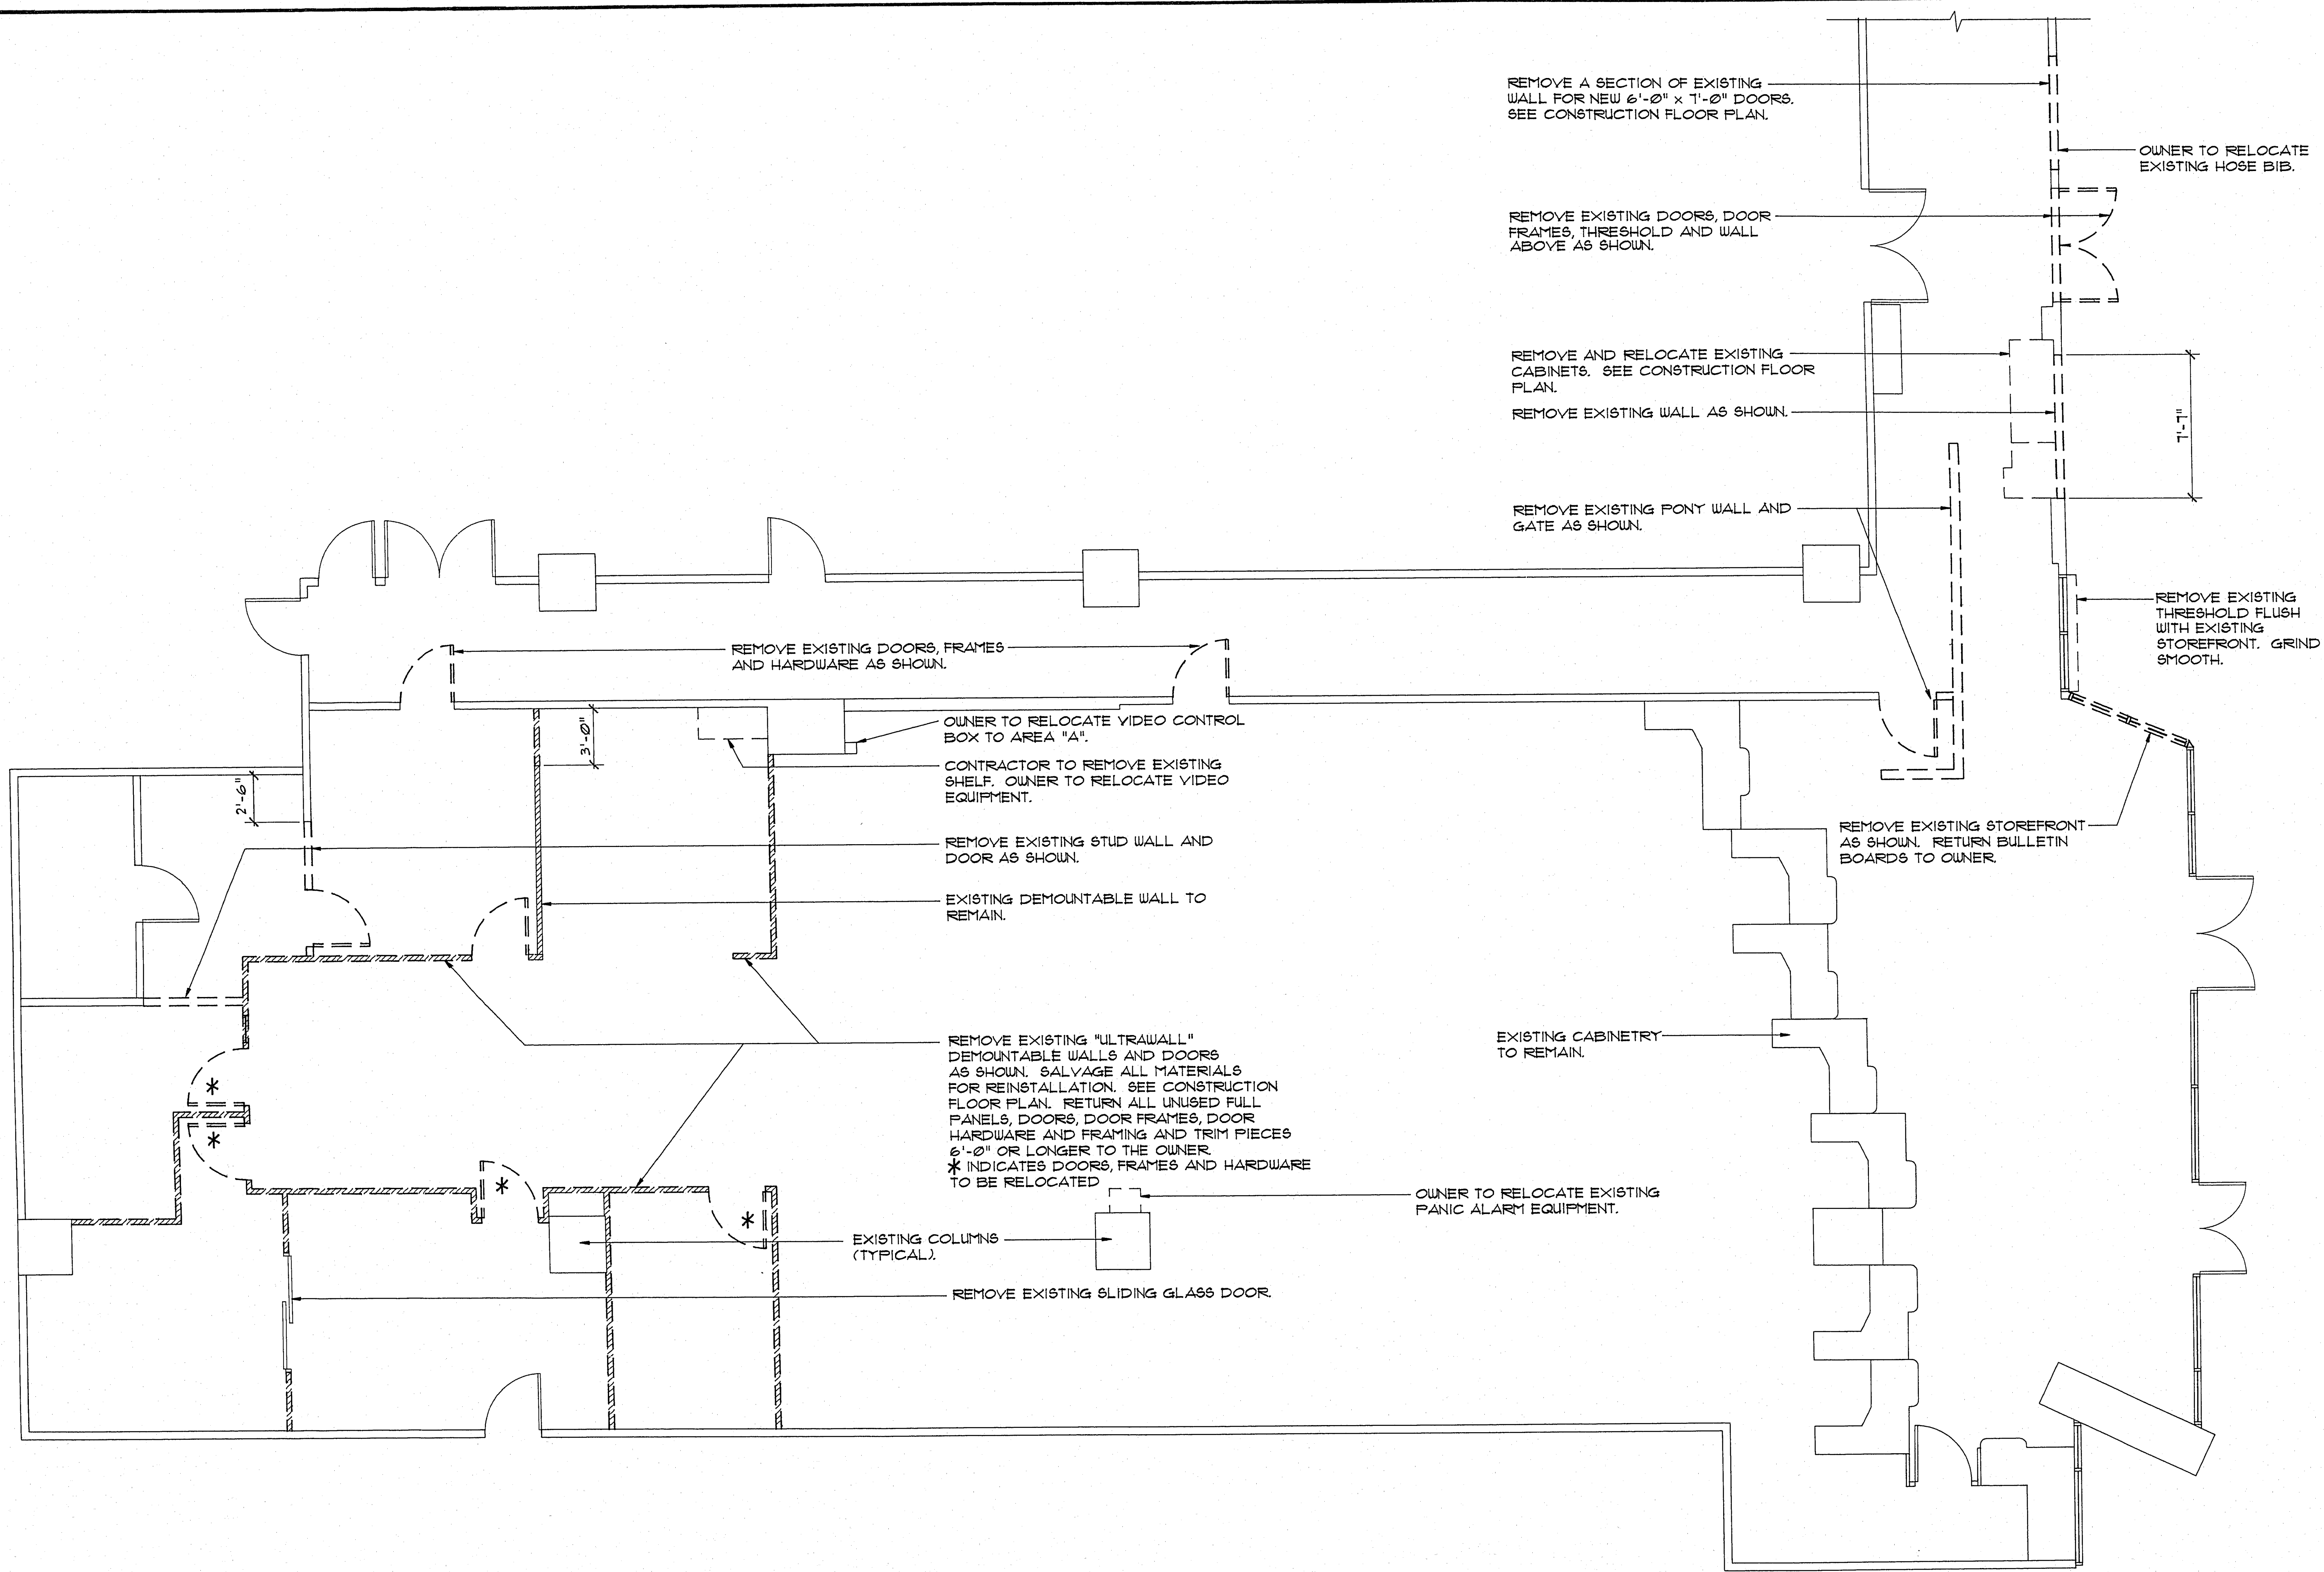

DEMOLITION FLOOR PLAN - AREA "D"

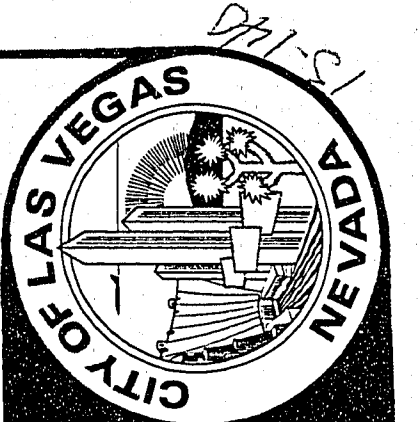

City of Las Vegas, Nevada

ARCHITECTURAL SERVICES

DESIGN BY: FRANK TRUJANO
DRAWN BY: FRANK TRUJANO

SCALE: 1/4" = 1'-0"
DATE: 11-93

REVISIONS	DATE

MUNICIPAL COURT RENOVATION
AREA "D"
DEMOLITION FLOOR PLAN

PROJECT NO.

DRAWING NO.
521-196

SHEET
5
OF 11