



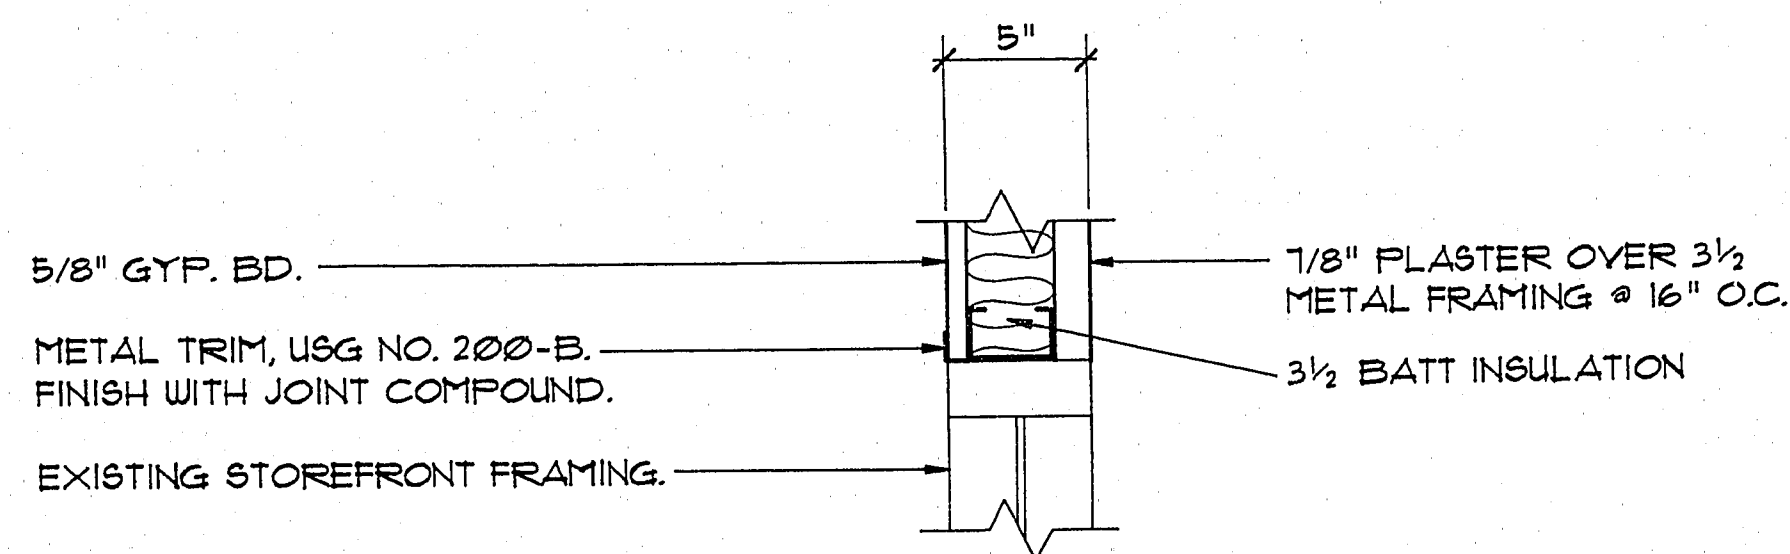

DETAIL #1

NO SCALE

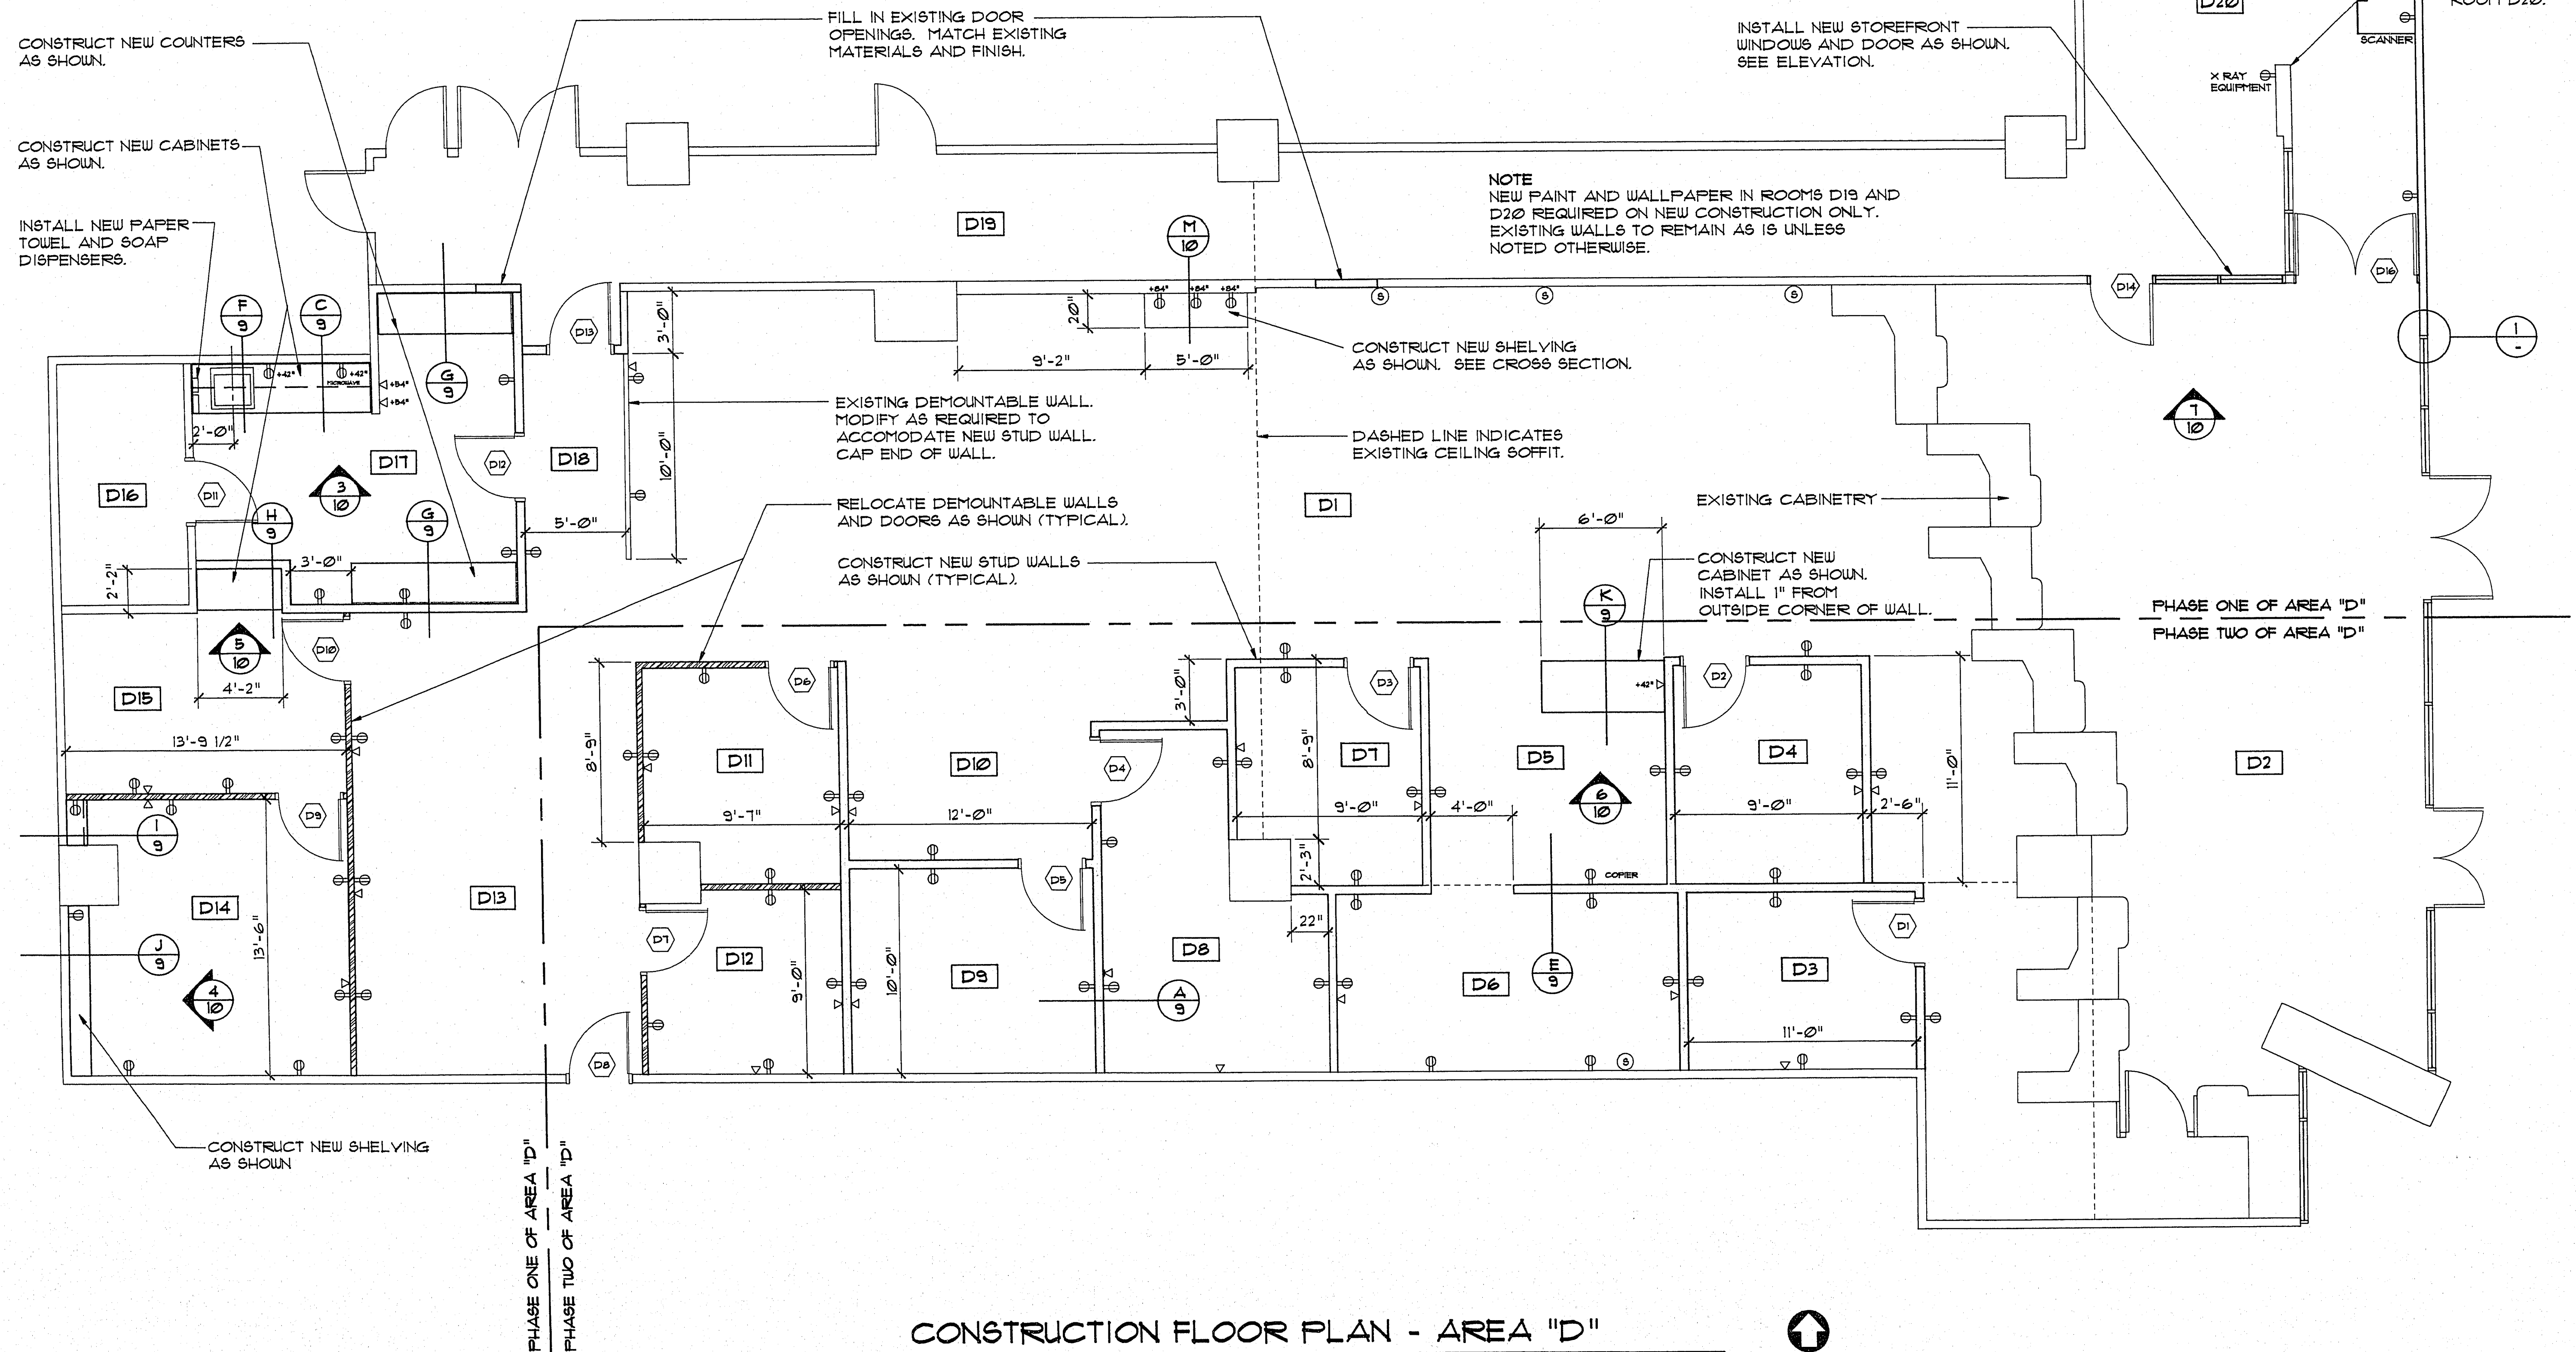

CONSTRUCTION FLOOR PLAN - AREA "D"



City of Las Vegas, Nevada

ARCHITECTURAL SERVICES

SCALE: 1/4" = 1'-0"

DATE: 11-23

DESIGN BY: FRANK TRUJANO
DRAWN BY: FRANK TRUJANO

DATE

REVISIONS

MUNICIPAL COURT RENOVATION
AREA "D"
CONSTRUCTION FLOOR PLAN

PROJECT NO.

DRAWING NO.
521-196

SHEET OF 11

6