

IMPROVEMENT PLANS

FOR


Pin Center Addition

CITY OF LAS VEGAS, NEVADA
STATE OF NEVADA

APN 162-06-812-001

Lynn Becker

2408 Las Verdes Street
LAS VEGAS, NV 89102

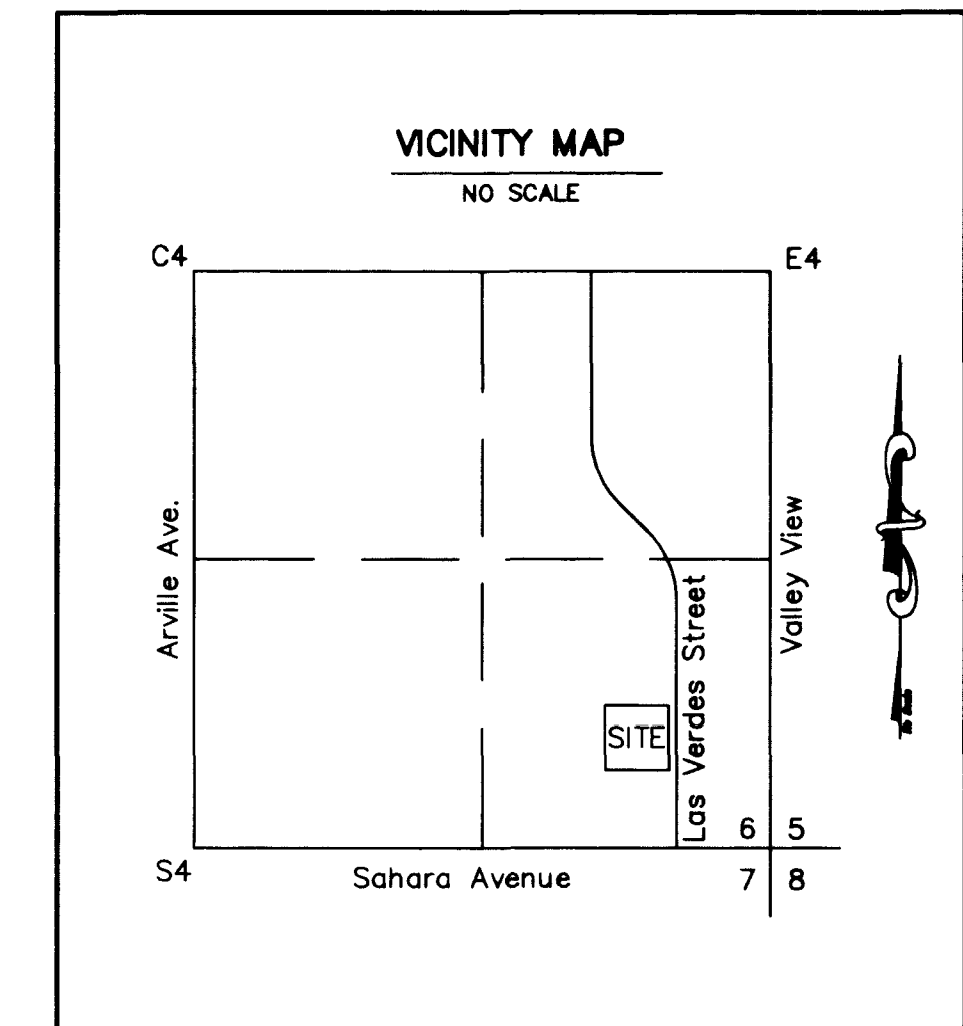

SHEET INDEX	
C1	COVER SHEET
C2	GENERAL NOTES SHEET
C3	PLOT AND GRADING PLAN
C4	UTILITY PLAN
C5	PLAN AND PROFILE OF LAS VERDES ST.

APPROVALS

CHARLES KAJKOWSKI, JR.; P.E. #4784
CLV PLANNING ENGINEER

11-24-98
DATE

APPROVAL OF THESE PLANS IS LIMITED TO THOSE IMPROVEMENTS CONSTRUCTED IN THE DEDICATED RIGHT-OF-WAY AND/OR DEDICATED EASEMENTS. THIS APPROVAL DOES NOT AUTHORISE THE CONSTRUCTION OF ANY IMPROVEMENTS THAT DEViate FROM ADOPTED STANDARDS AND/OR SPECIFICATIONS EXCEPT THOSE SPECIFICALLY LISTED UNDER "DEVIATIONS FROM STANDARDS". THE ENGINEER SHALL RESOLVE ANY QUESTION OTHER THAN THOSE LISTED "DEVIATIONS FROM STANDARDS" IN FAVOR OF THE UNIFORM STANDARD DRAWINGS AND SPECIFICATIONS CLARK COUNTY AREA, NEVADA.

CLV FIRE DEPARTMENT

11,2998

LAS VEGAS VALLEY WATER DISTRICT
SIGNED ON SHEET 4 OF 5

	SHEET C1 1 OF 5 SHEETS DRAWING NO. 107-V-3025		DRAWN BY: B.E. NELSON	9/8/98	COVER SHEET	OWNER/DEVELOPER MR. LYNN BECKER 2408 LAS VERDES STREET LAS VEGAS, NV 89102	 AFFLECK ENTERPRISES 4687 IDAHO AVE. LAS VEGAS NEVADA 89104 431-4827	DATE	9/15/98	LVA	INITIAL RELEASE
	PROJECT NO.	SCALE: 1" = 30' HOR.	CHECKED BY: L.H. AFFLECK	9/8/98				BY	REVISION		
TITLE PIN CENTER ADDITION SAHARA AVENUE AND VALLEY VIEW CITY OF LAS VEGAS, NEVADA											

IMPROVEMENT PLANS

FOR

Pin Center Addition

CITY OF LAS VEGAS, NEVADA
STATE OF NEVADA

APN 162-06-812-001

Lynn Becker

2408 Las Verdes Street
LAS VEGAS, NV 89102

