


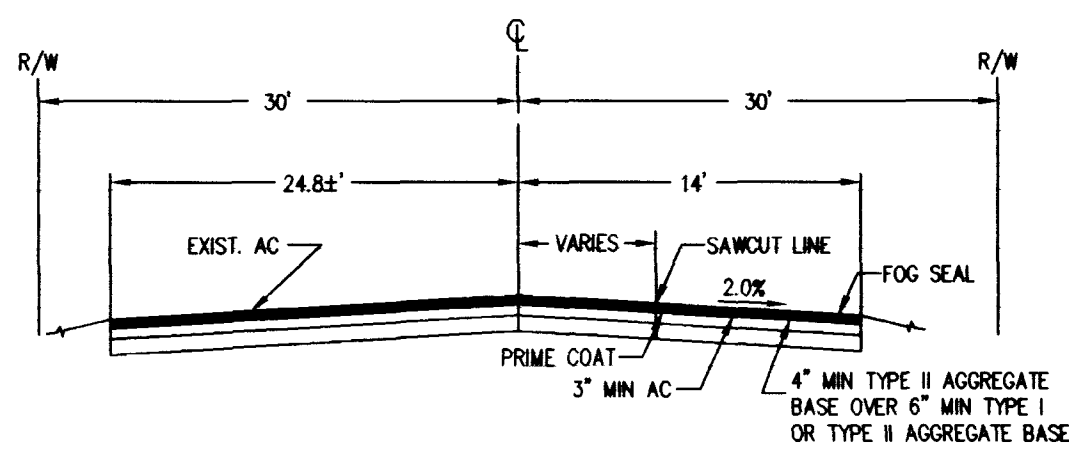

DETAIL A
N.T.S.

PROJECT BENCHMARK

CITY OF LAS VEGAS BENCHMARK #1LV00-9NEE6: A RIVET & PLATE IN TOP OF CEMENT ELECTRICAL VAULT PAD, WEST SIDE BUFFALO, 100FT. SOUTH OF CONSTANTINOPE AVENUE.

ELEVATION = 714.1225 METERS (NAVD 88)
2342.917 FEET (NAVD 88)



BASIS OF BEARINGS

NORTH 01°04'56" WEST, BEING THE CENTERLINE OF SEAFORTH AVENUE PER FILE 74 OF SURVEYS, PAGE 78, CLARK COUNTY, NEVADA RECORDER'S CUMULATIVE MAP INDEX.

UTILITY NOTE

UTILITY LOCATIONS SHOWN HEREON ARE APPROXIMATE ONLY. IT SHALL BE THE CONTRACTOR'S RESPONSIBILITY TO DETERMINE THE EXACT HORIZONTAL AND VERTICAL LOCATION OF ALL EXISTING UNDERGROUND UTILITIES PRIOR TO COMMENCING CONSTRUCTION. NO REPRESENTATION IS MADE THAT ALL EXISTING UTILITIES ARE SHOWN HEREON. THE ENGINEER ASSUMES NO RESPONSIBILITY FOR UTILITIES NOT SHOWN OR UTILITIES NOT SHOWN IN THEIR PROPER LOCATION.

Avoid cutting underground utility lines. It's costly.
Call you Dig
1-800-227-2600
UNDERGROUND SERVICE (USA)

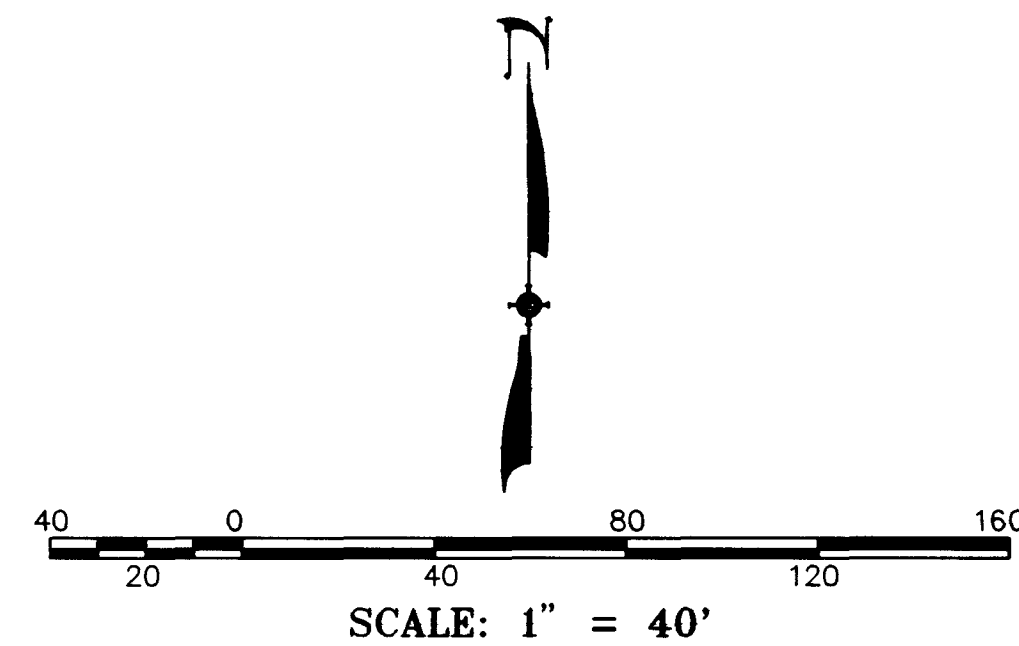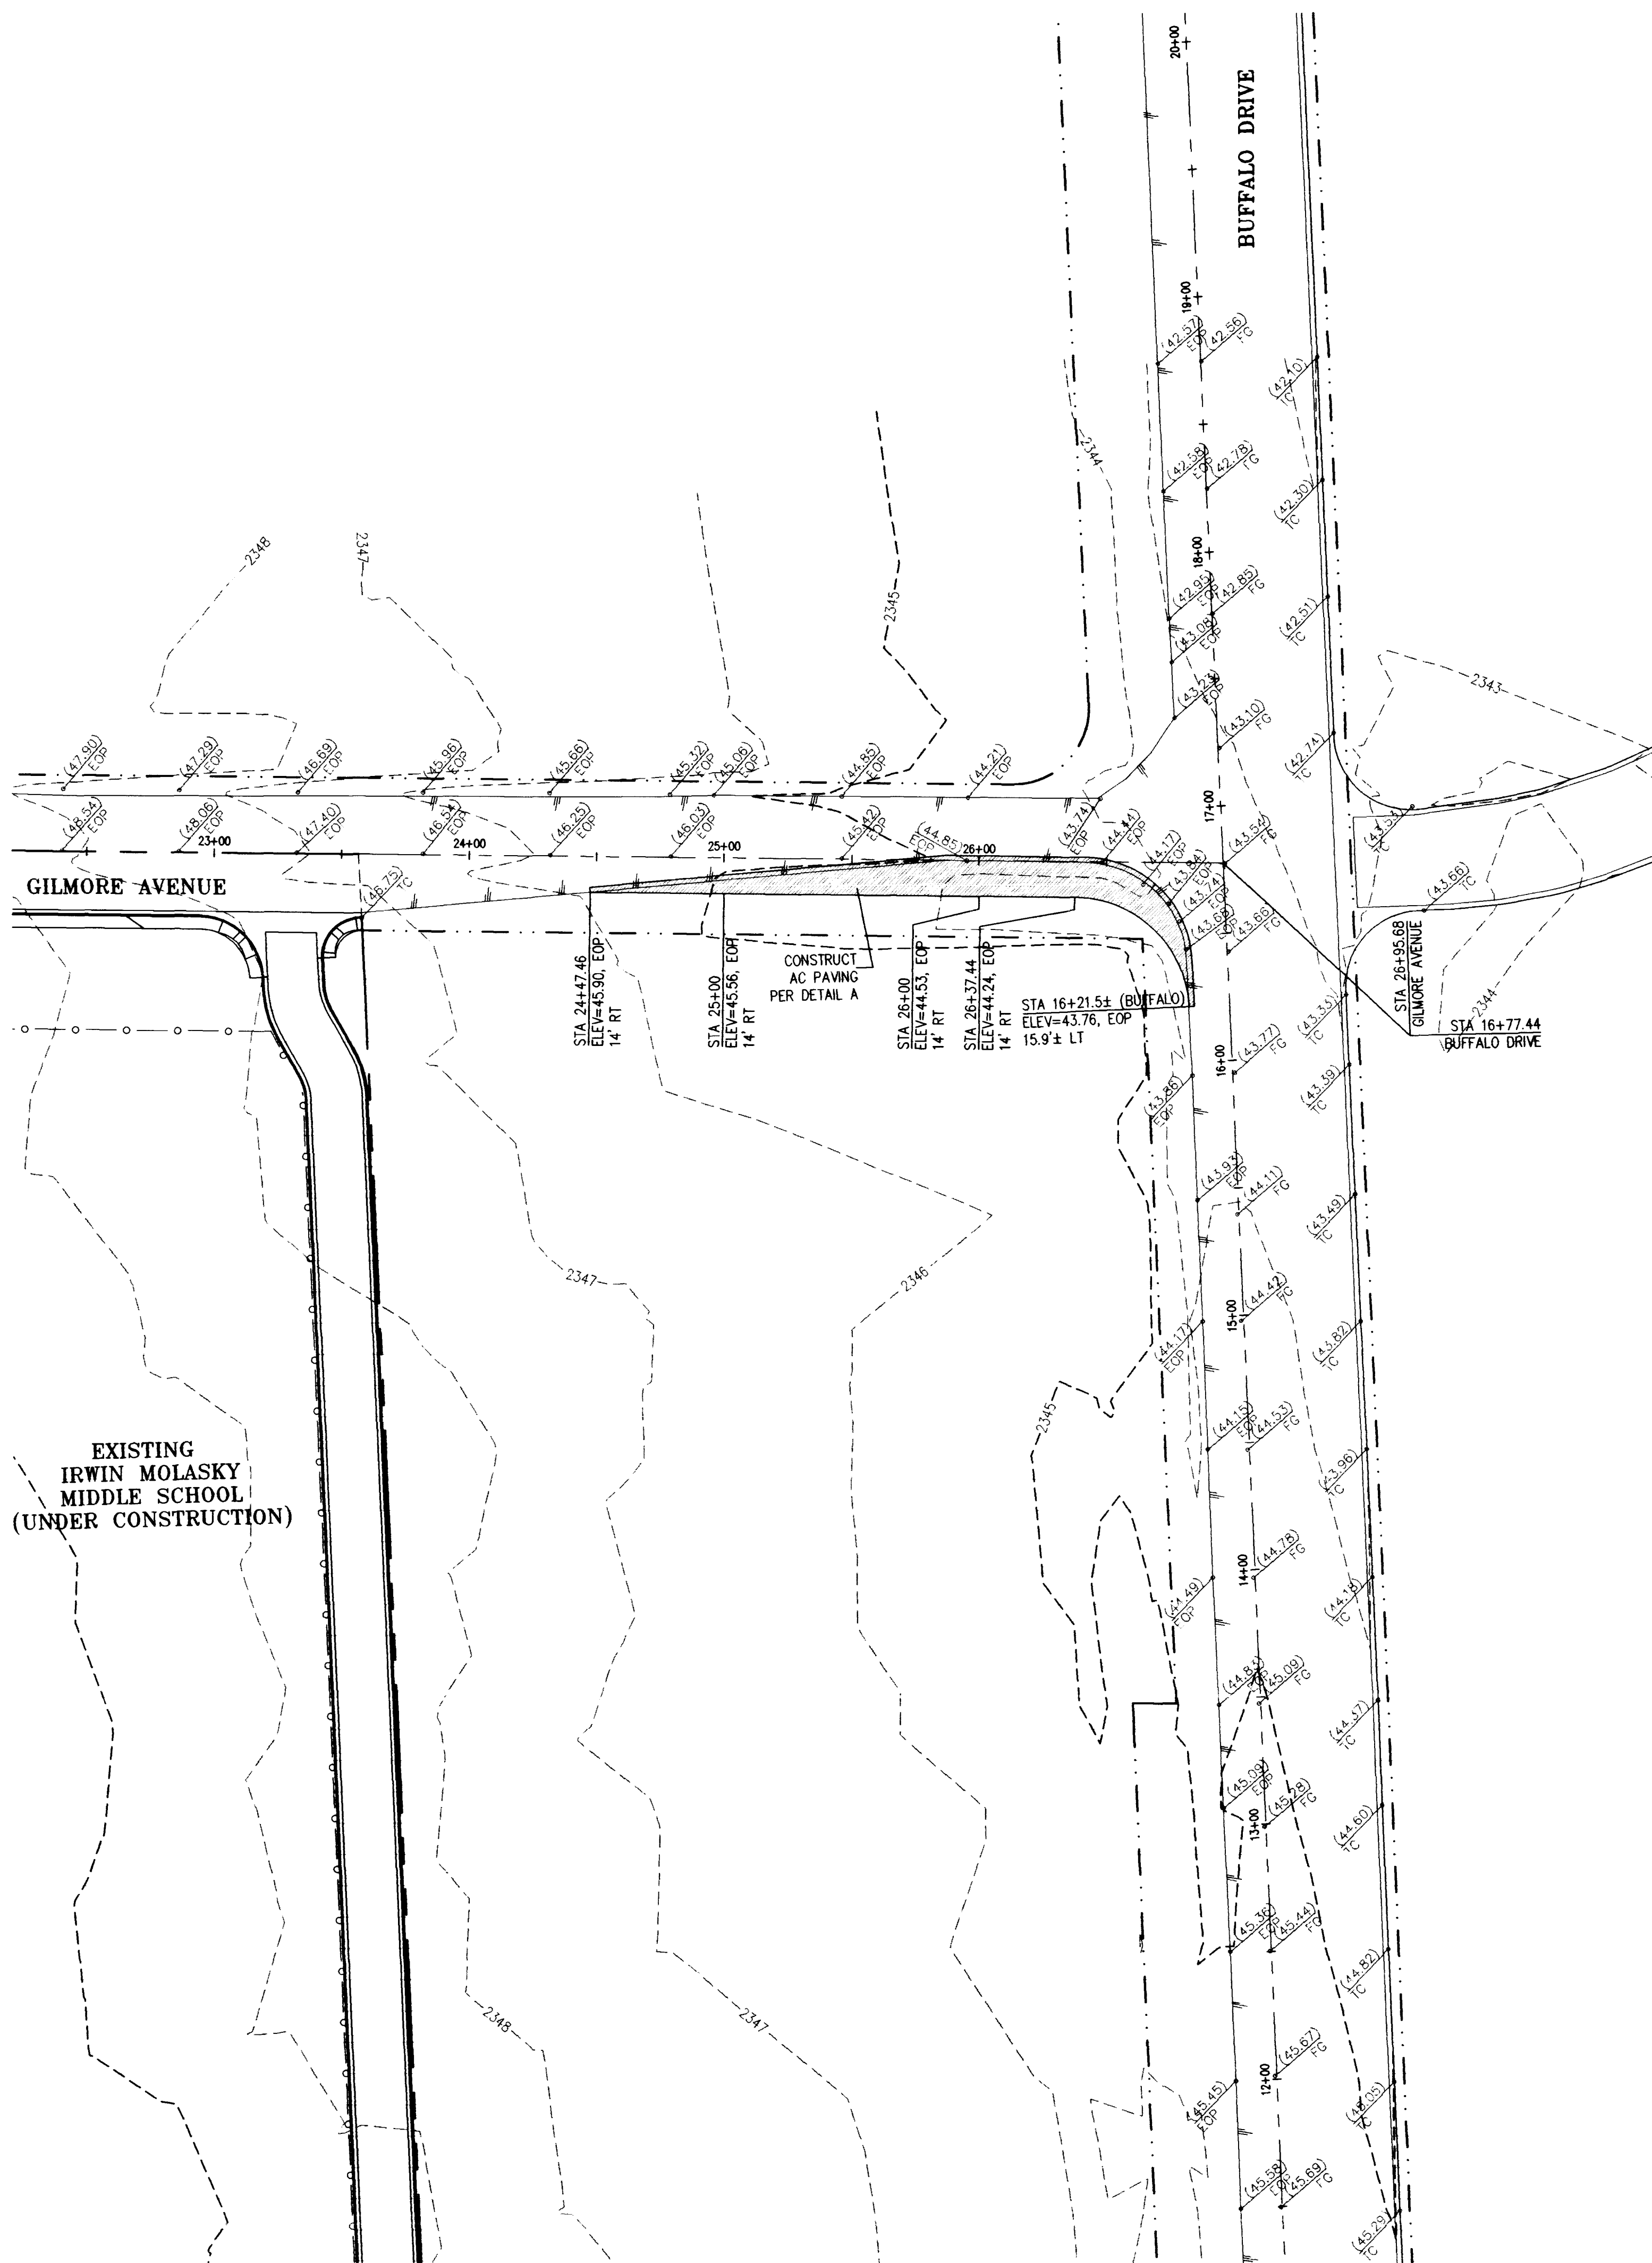

GRADING LEGEND

- EXISTING CONTOUR LINES
- EXISTING TOP OF CURB ELEVATION
- EXISTING EDGE OF PAVEMENT ELEVATION
- EXISTING FINISHED GRADE ELEVATION
- PROPOSED AC PAVING

GRADING ABBREVIATIONS

- AC ASPHALTIC CONCRETE
- CL CENTERLINE
- ELEV ELEVATION
- EOP EDGE OF PAVEMENT
- EXIST EXISTING
- FG FINISHED GRADE
- LT LEFT
- PL PROPERTY LINE
- RT RIGHT
- R/W RIGHT OF WAY
- STA STATION
- SW SIDEWALK
- TC TOP OF CURB
- TRANS TRANSITION

DESIGNED: E.W.A.
CHECKED: M.C.B.
SCALE: 1"=40'
FILE NO.: 75824 34/88

SUMMIT™ ENGINEERING CORPORATION
CONSULTING ENGINEERS AND SURVEYORS
3684 SOUTH HIGHWAY 145, SUITE 100, LAS VEGAS, NEVADA 89183
PHONE: (702) 252-3236 FAX: (702) 252-3247

WELLES-PUGSLEY ARCHITECTS
GILMORE/BUFFALO INTERSECTION FOR MOLASKY MIDDLE SCHOOL
GRADING PLAN

NEVADA
LAS VEGAS

DATE	REV.	DESCRIPTION	BY	APPD.
2/19/98		FIRST SUBMITTAL	E.W.A.	
3/7/98		SECOND SUBMITTAL	E.W.A.	
		DESCRIPTION	BY	APPD.

SHEET
3 OF 3

3-5-98
K:\DWG\UTR\03\UTR03-1\ADD\03ADD.DWG

5125

107-V 2849




PROJECT LOCATION
 PROJECT LOCATION
 PROJECT LOCATION
 PROJECT LOCATION

DATE OF DESIGN
 DATE OF DESIGN
 DATE OF DESIGN
 DATE OF DESIGN

UTILITY NOTE

UTILITY NOTE
 UTILITY NOTE
 UTILITY NOTE
 UTILITY NOTE

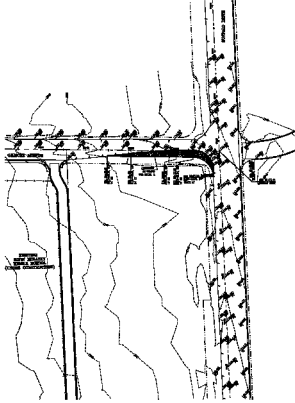

LEGEND
 LEGEND
 LEGEND
 LEGEND

LEGEND
 LEGEND
 LEGEND
 LEGEND