
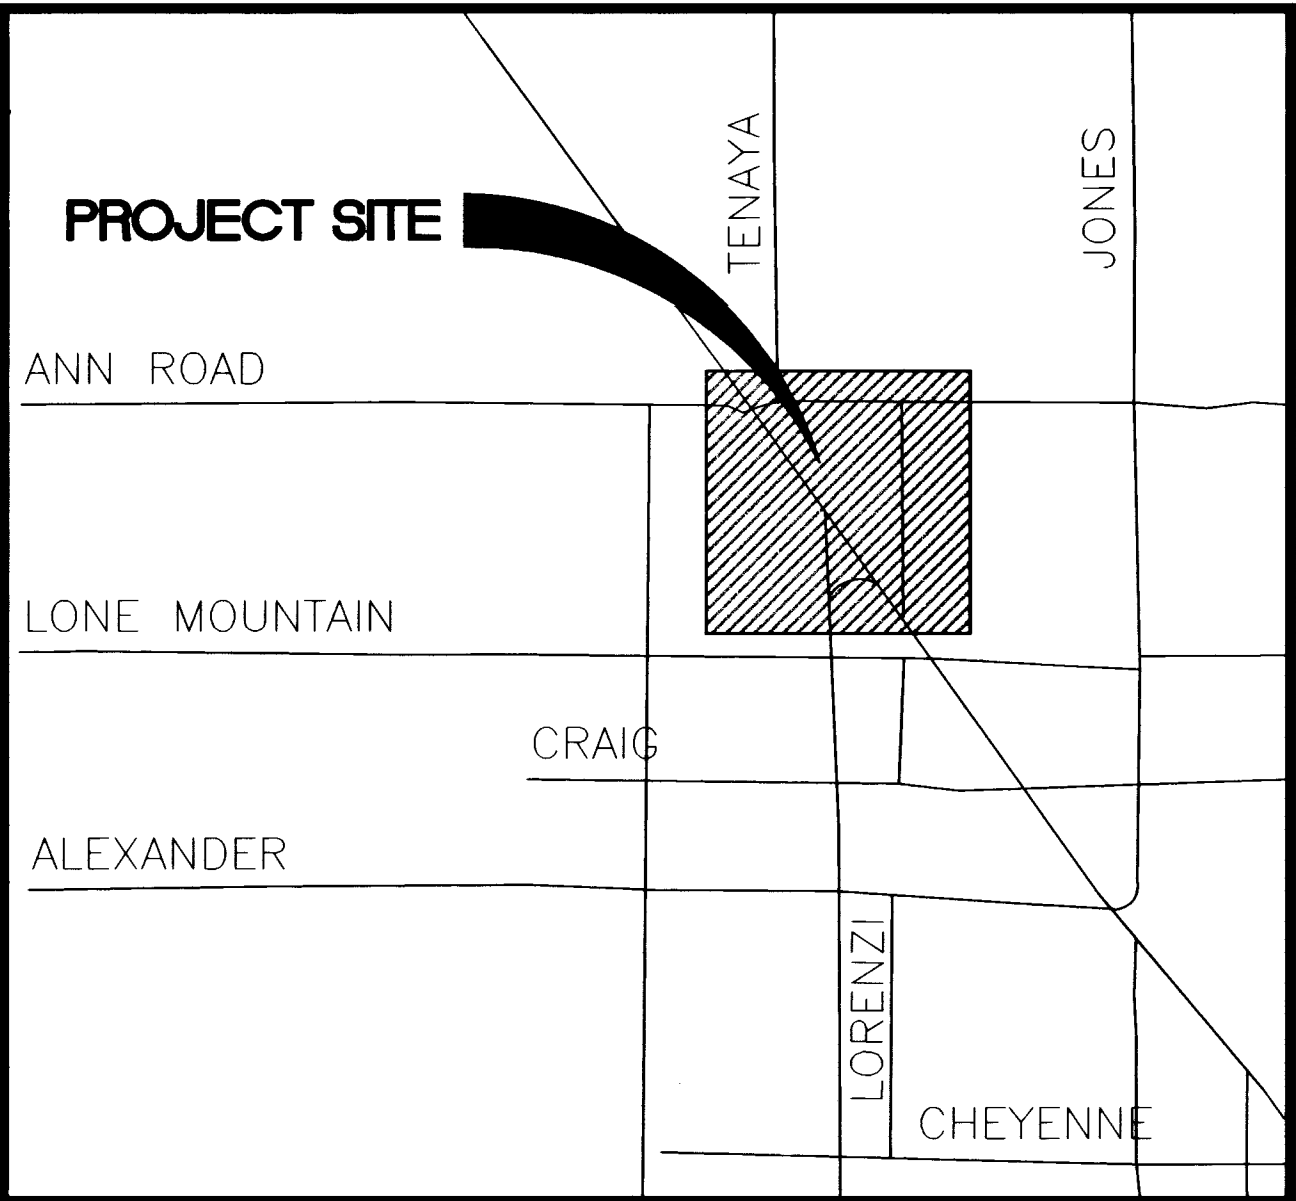


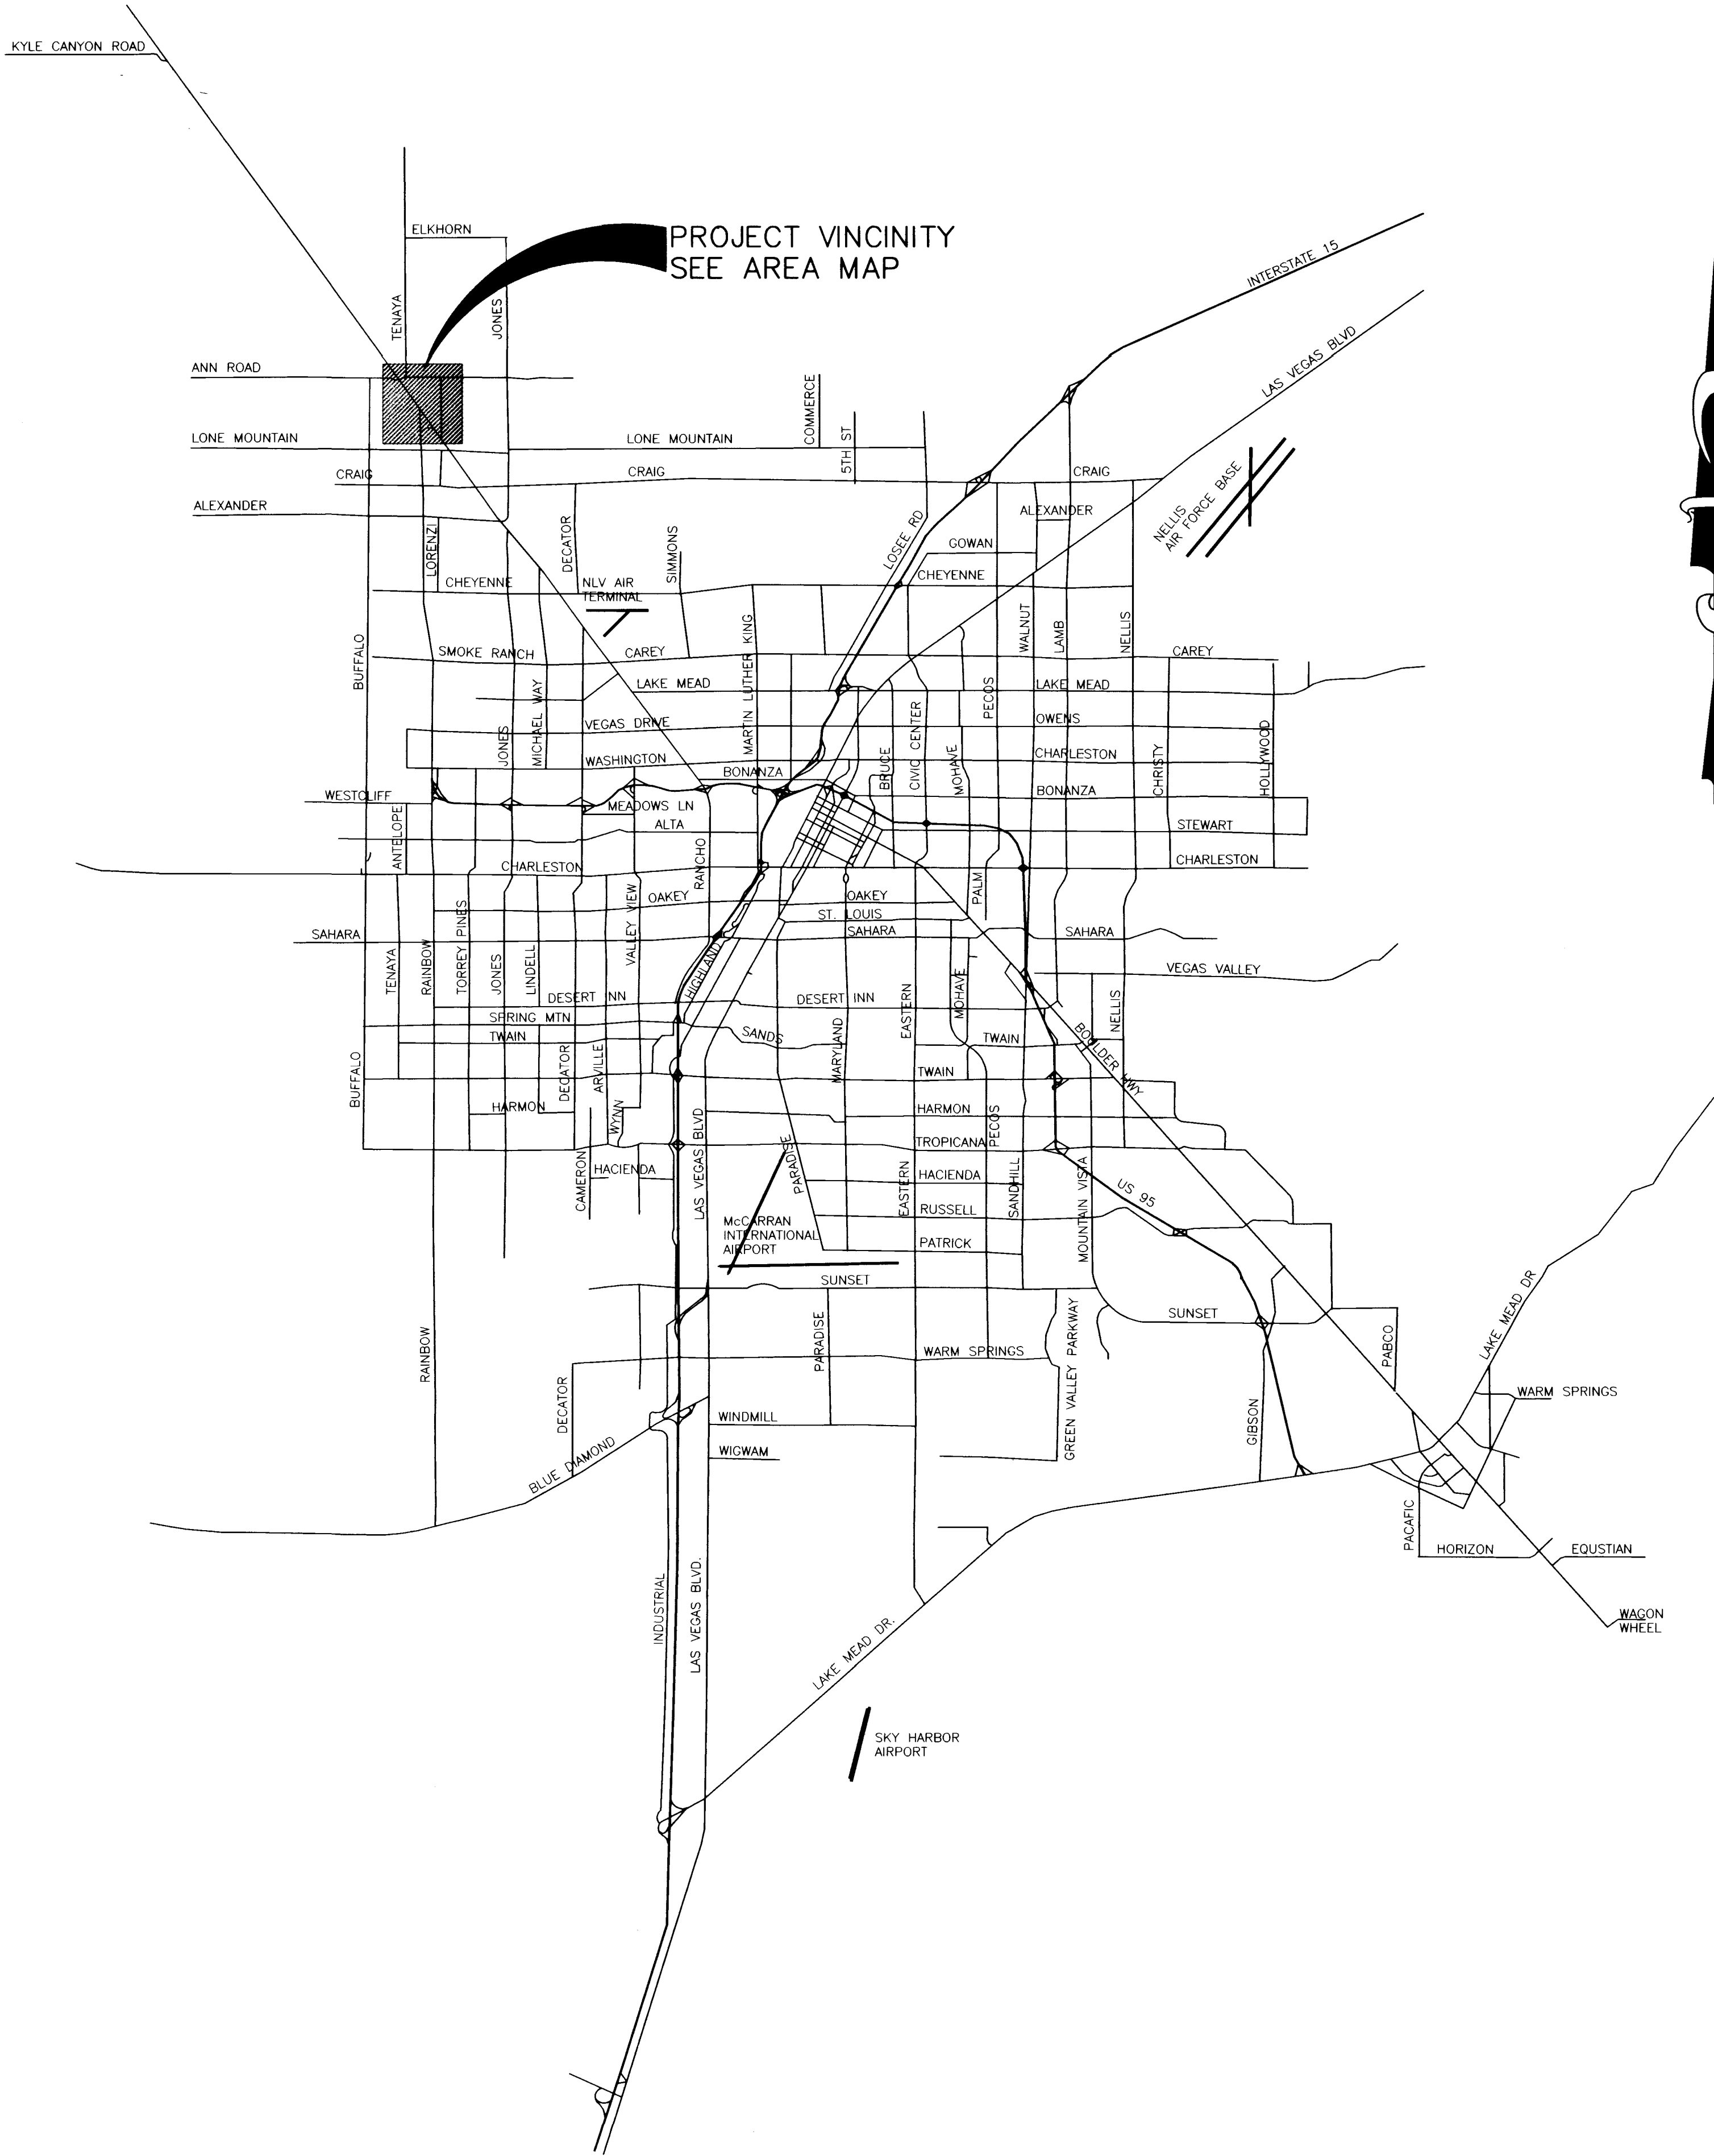

AREA MAP
SCALE: NONE

SHEET INDEX

SHEET #	SHEET	DESCRIPTION
1	C1	COVER SHEET
2	C2	VICINITY MAP
3	C3	GENERAL NOTES SHEET
4	C4	QUANTITIES
5	C5	UTILITY PLAN & HORIZONTAL CONTROL
6	C6	UTILITY PLAN & HORIZONTAL CONTROL
7	G1	GRADING PLAN NORTH
8	G2	GRADING PLAN SOUTH

FLETCHER JONES MANAGEMENT GROUP 178 E RENO AVE, SUITE C-6 LAS VEGAS, NV 89109 702-739-8600 FAX 702-739-0486		CornerStone Engineering Inc. 3690 S EASTERN AVE SUITE 102 LAS VEGAS, NV 89109 702-731-4711 FAX 702-731-4786	
VICINITY MAP		TITLE: FLETCHER JONES NORTH CHEVROLET ON-SITE PLANS	
FILENAME: 138-VM.DWG	DATE: JAN. 6, 1999	CHECKED BY:	DRAWN BY:
XREF FILES:		PROJECT NO: 138-00	SCALE:
SHEET C2		2 OF 8 SHEETS	
DRAWING NO. 107-V2892		1699	


PROFESSIONAL ENGINEER-STATE OF NEVADA

DANIEL W. SULLIVAN

CIVIL

No. 10542

1699

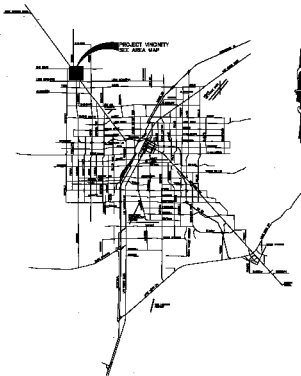

AREA MAP
SCALE: 1:10,000

CHART NO. 1

NO.	NAME	DESCRIPTION
1	ALBANY ROAD	ALBANY ROAD
2	LOVE MOUNTAIN	LOVE MOUNTAIN
3	ALEXANDER	ALEXANDER
4	LOREAN	LOREAN
5	CHATTANOOGA	CHATTANOOGA

		PROJECT NO. 1 DATE 1/1/68 SCALE 1:10,000 SHEET 1 OF 1
VICINITY MAP NO. 1 DATE 1/1/68 SCALE 1:10,000 SHEET 1 OF 1		PROJECT NO. 1 DATE 1/1/68 SCALE 1:10,000 SHEET 1 OF 1
PROJECT NO. 1 DATE 1/1/68 SCALE 1:10,000 SHEET 1 OF 1		PROJECT NO. 1 DATE 1/1/68 SCALE 1:10,000 SHEET 1 OF 1