

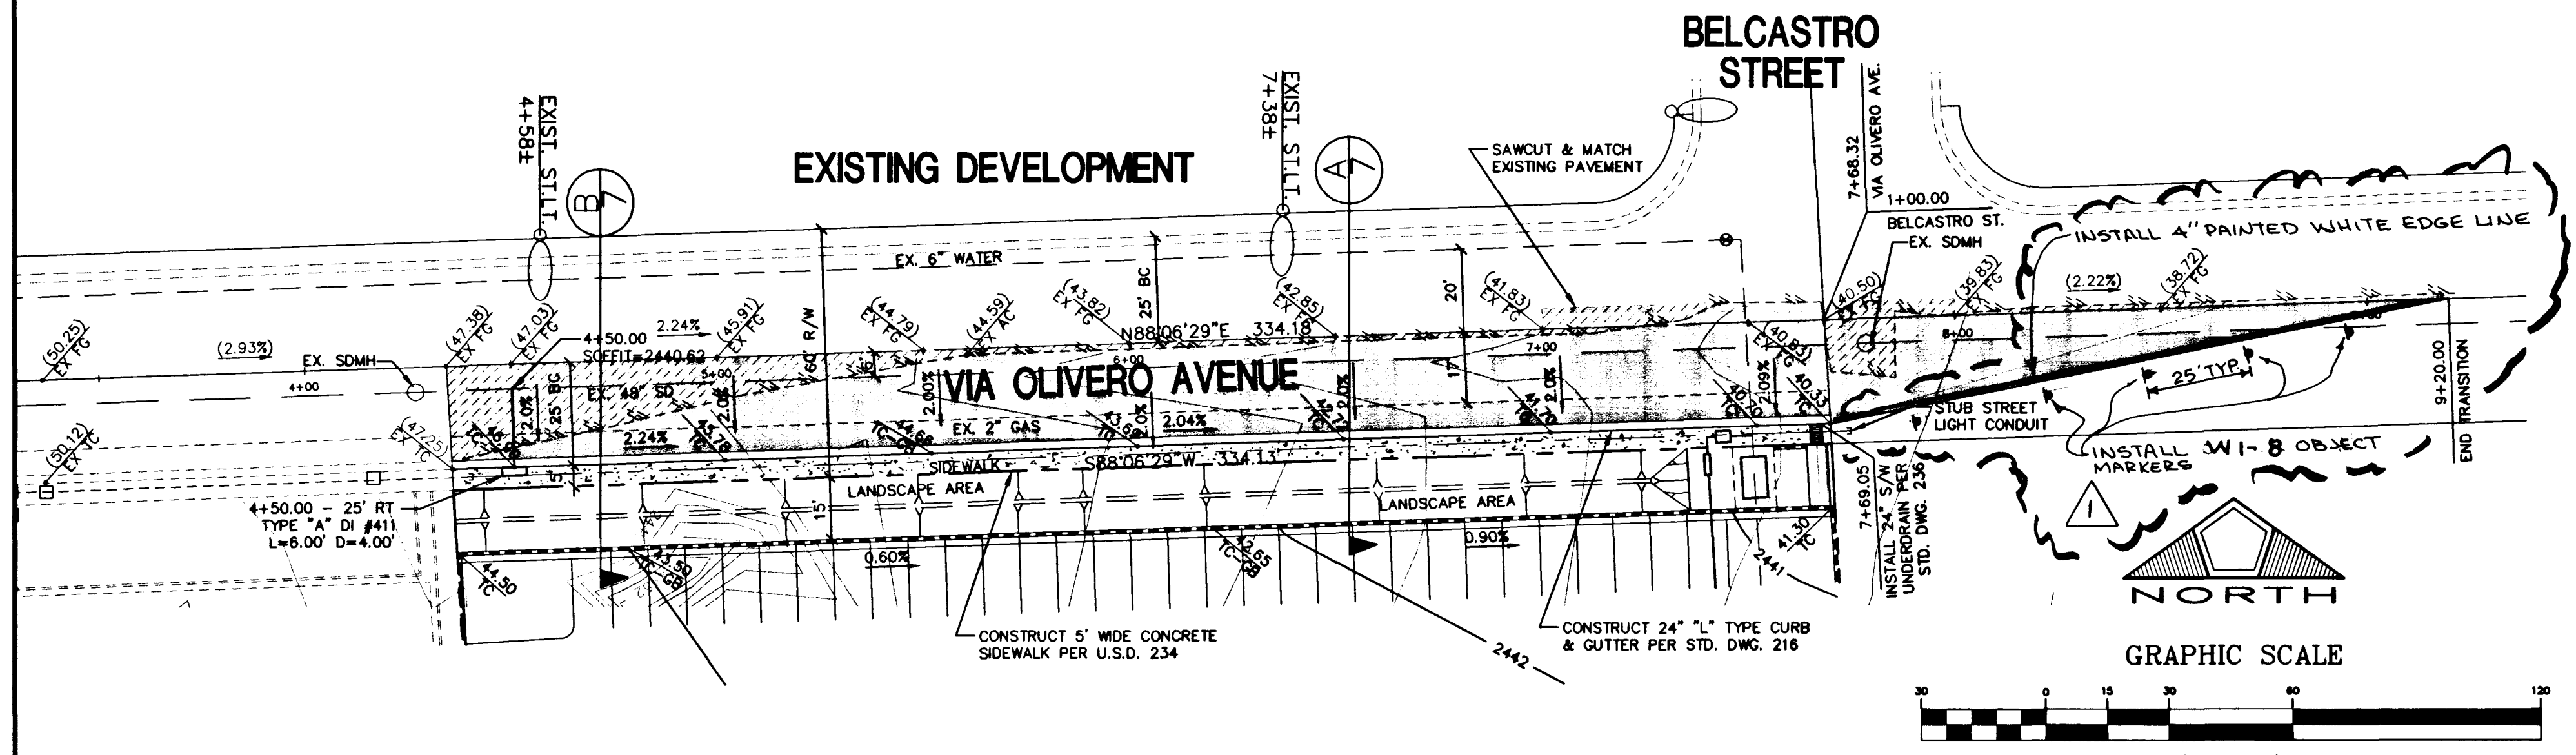


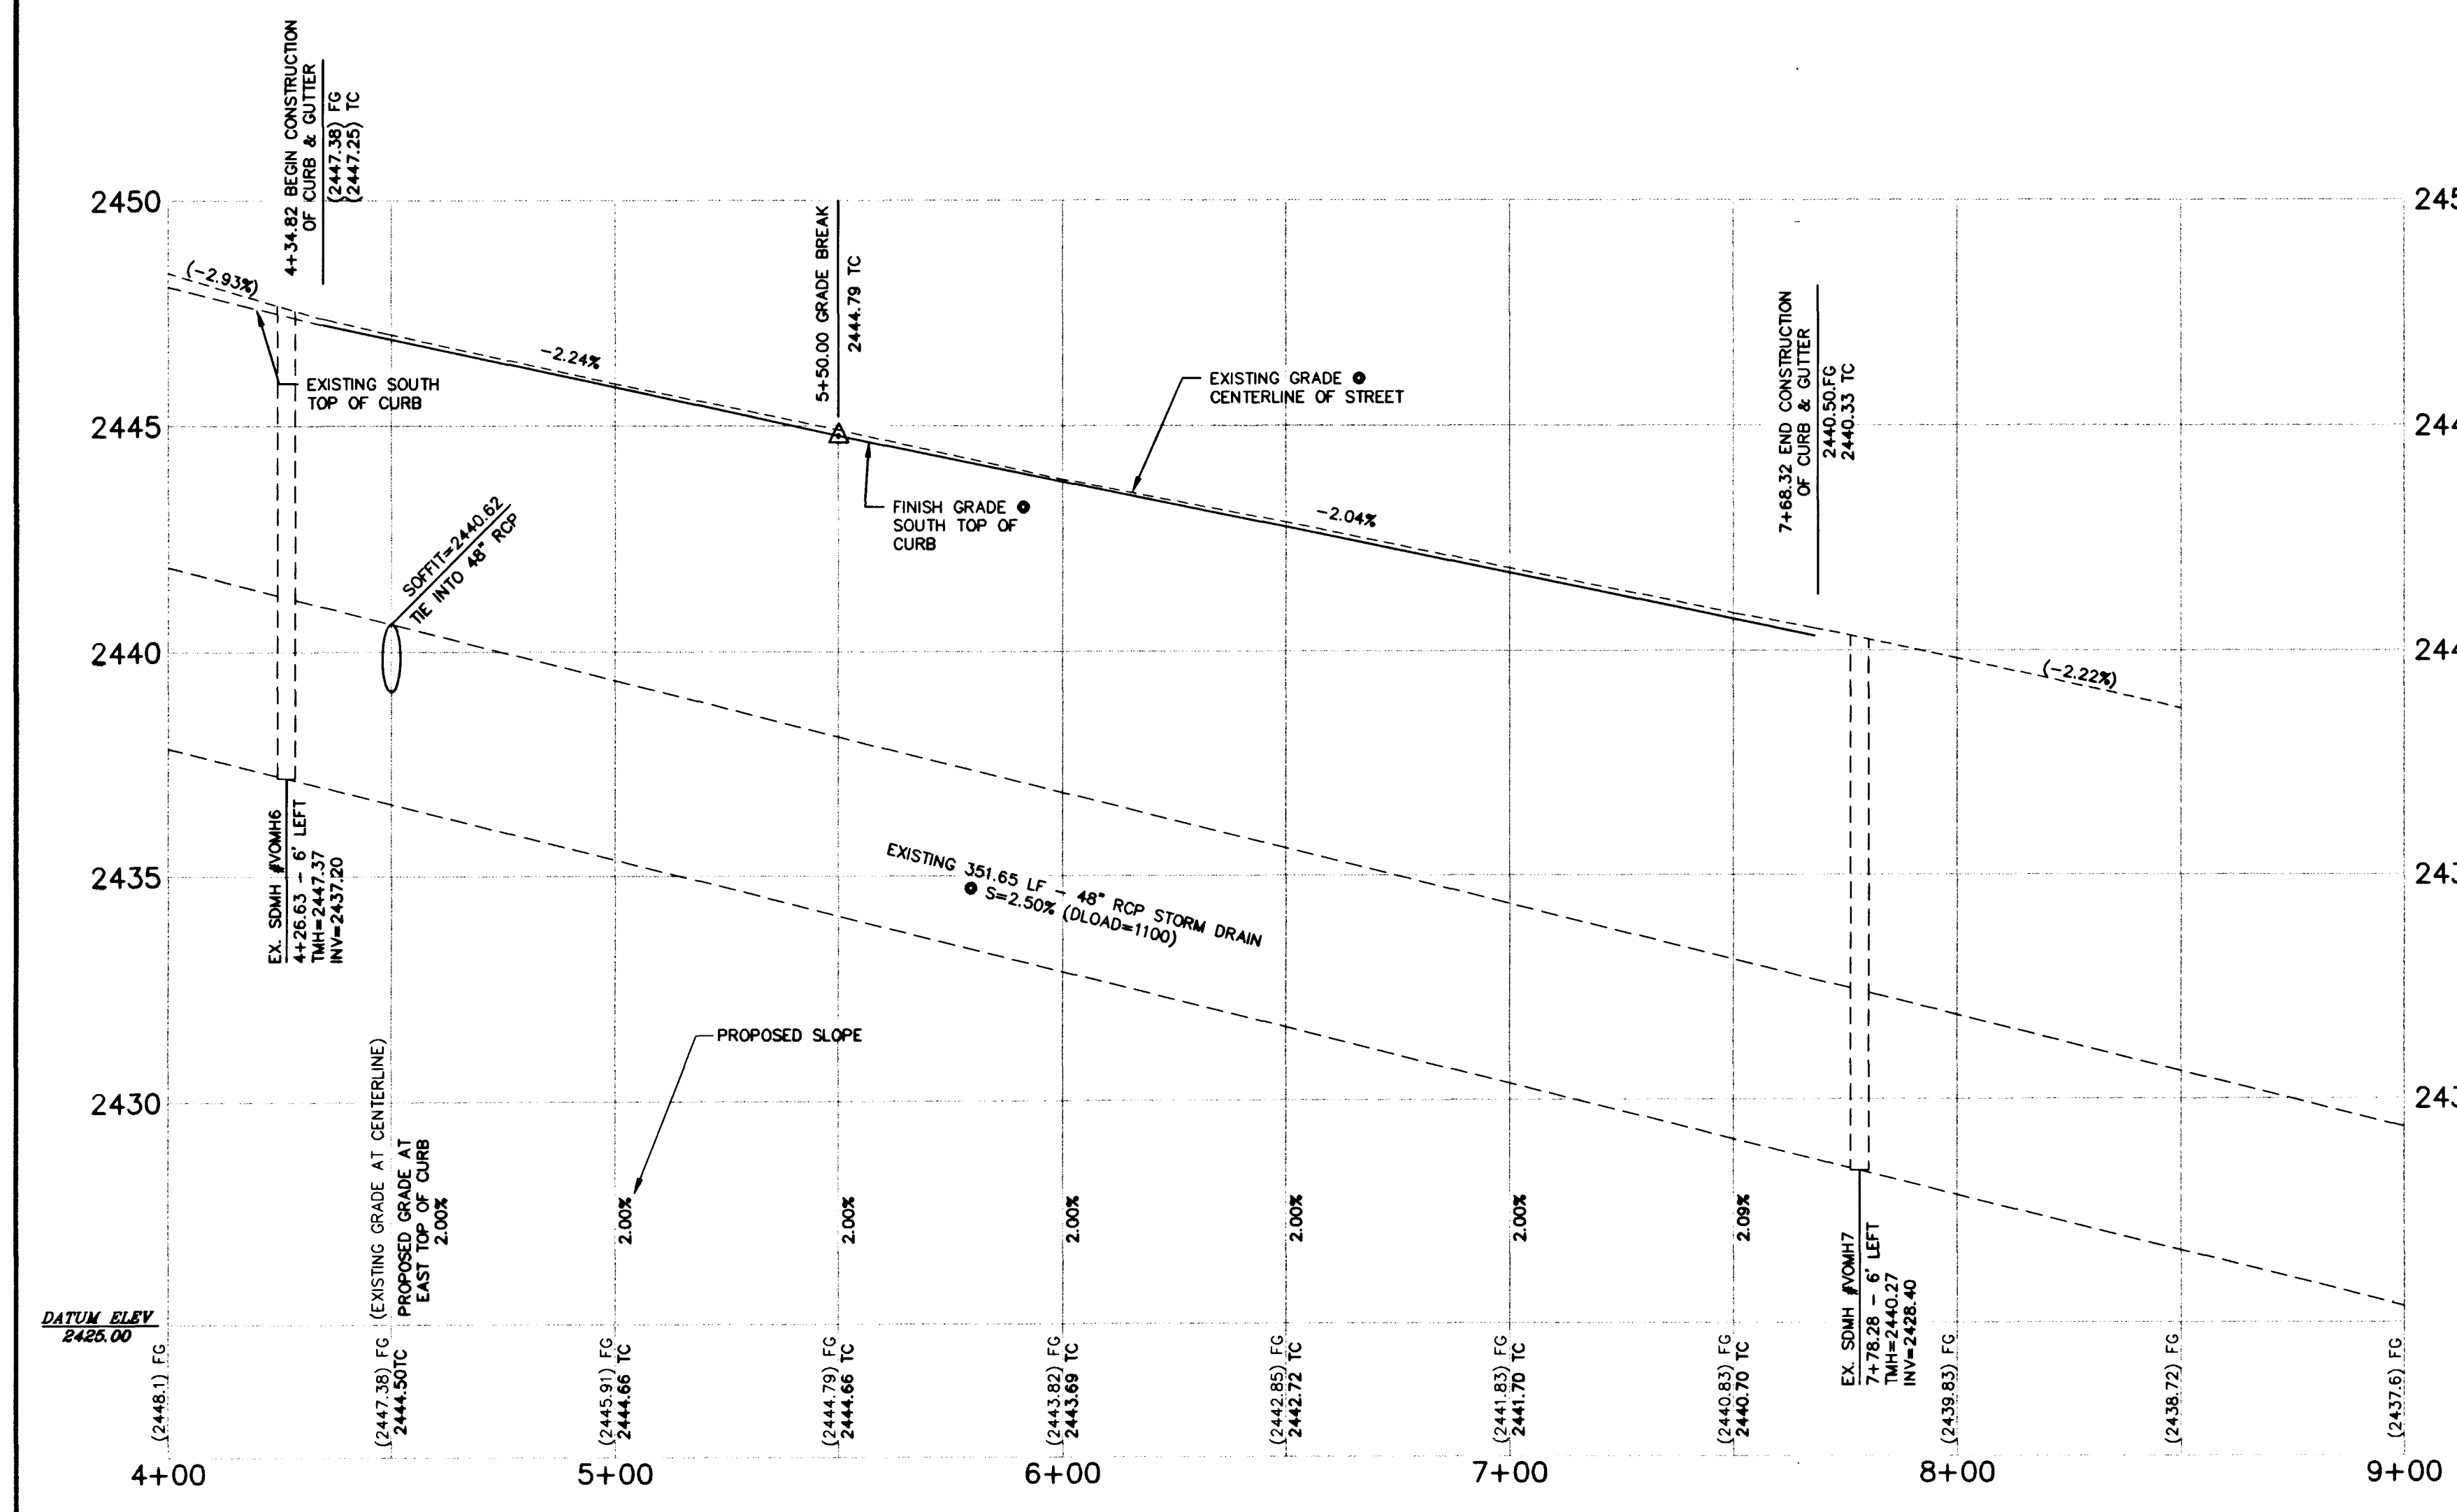


VIA OLIVERO AVENUE (PUBLIC)
PLAN



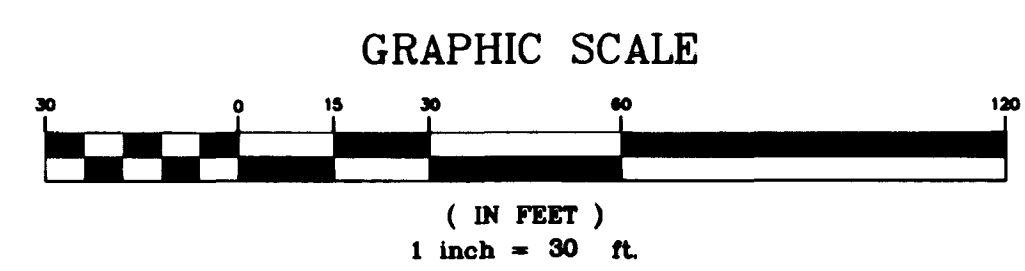


VIA OLIVERO AVENUE (PUBLIC)
PROFILE
SCALE: HORIZ. 1" = 30'
VERT. 1" = 3'
SEE UTILITY PLANS FOR ONSITE UTILITIES

LEGEND	
00.00 TC	TOP OF CURB
(59.21) EX TC	EXISTING TOP OF CURB
00.00 FG	FINISHED GRADE
(59.21) EX FG	EXISTING FINISHED GRADE
00.00 FL	FLOW LINE

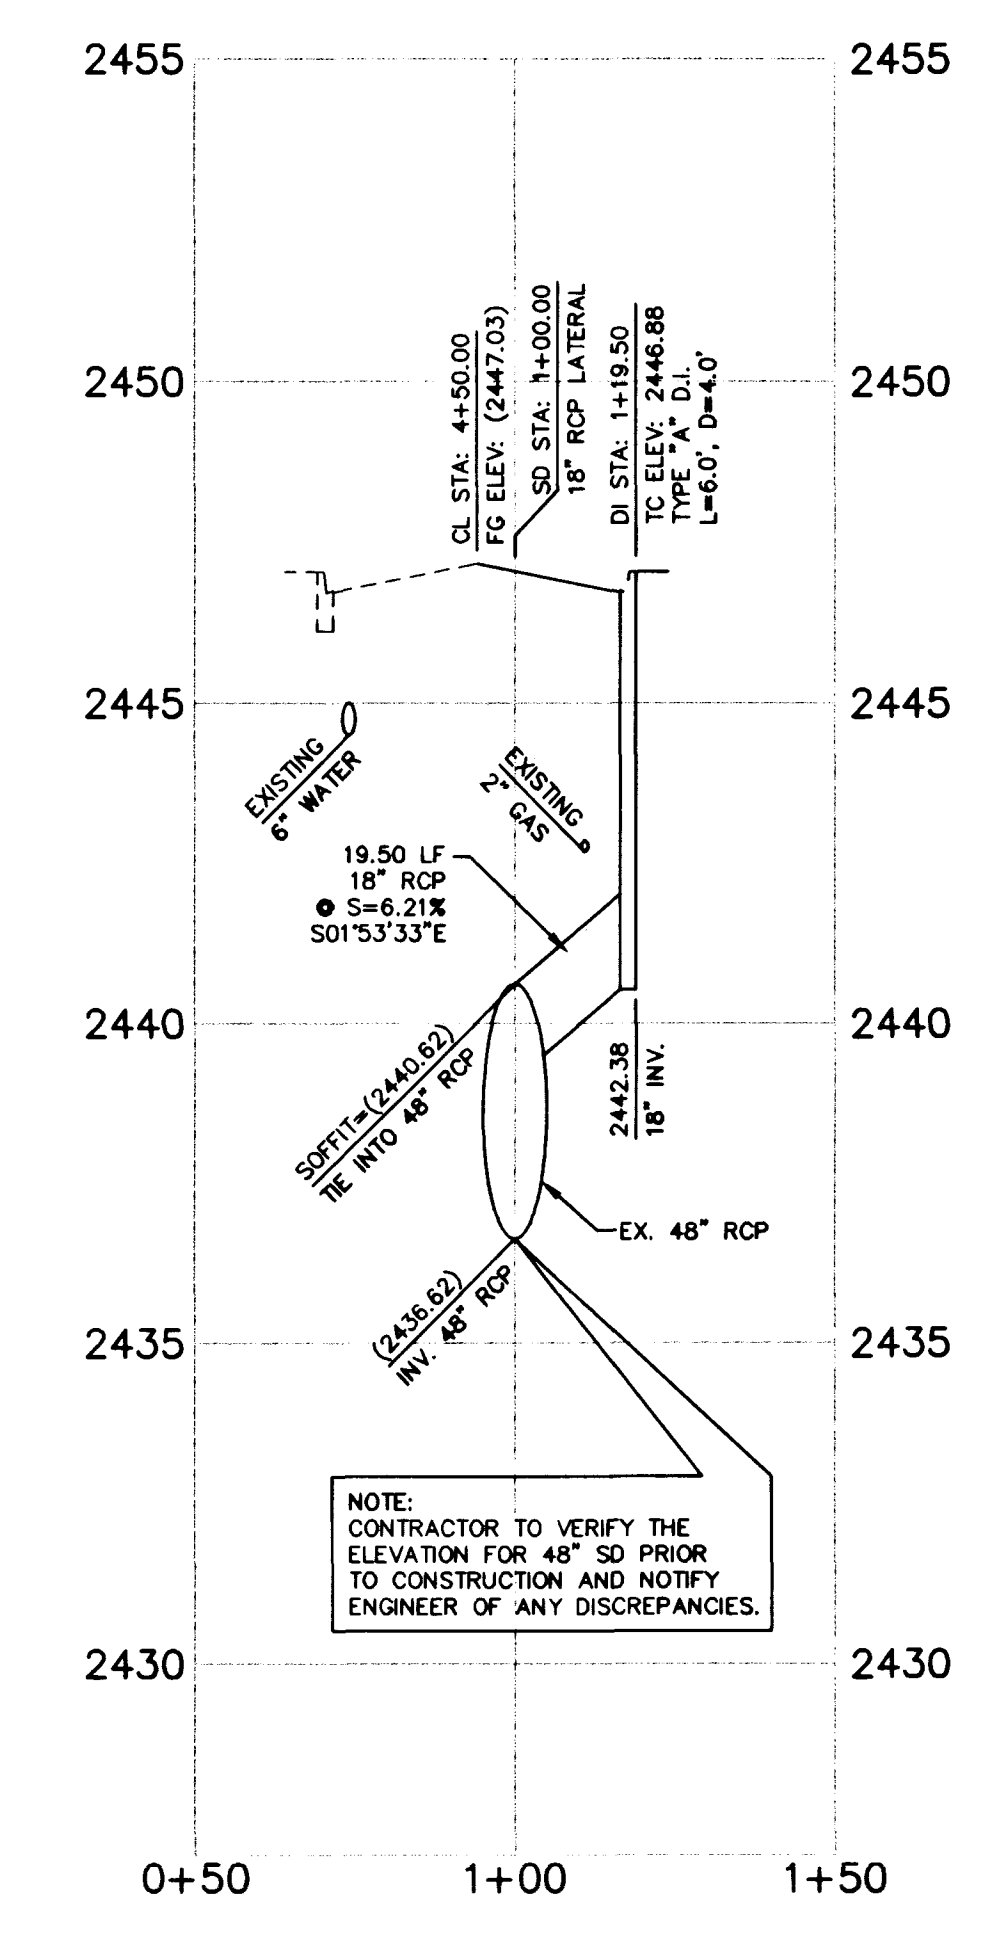

18" SD LATERAL PROFILE
VIA OLIVERA AVENUE
STATION 4+50.00
PROFILE
SCALE: HORIZ. 1" = 30'
VERT. 1" = 3'

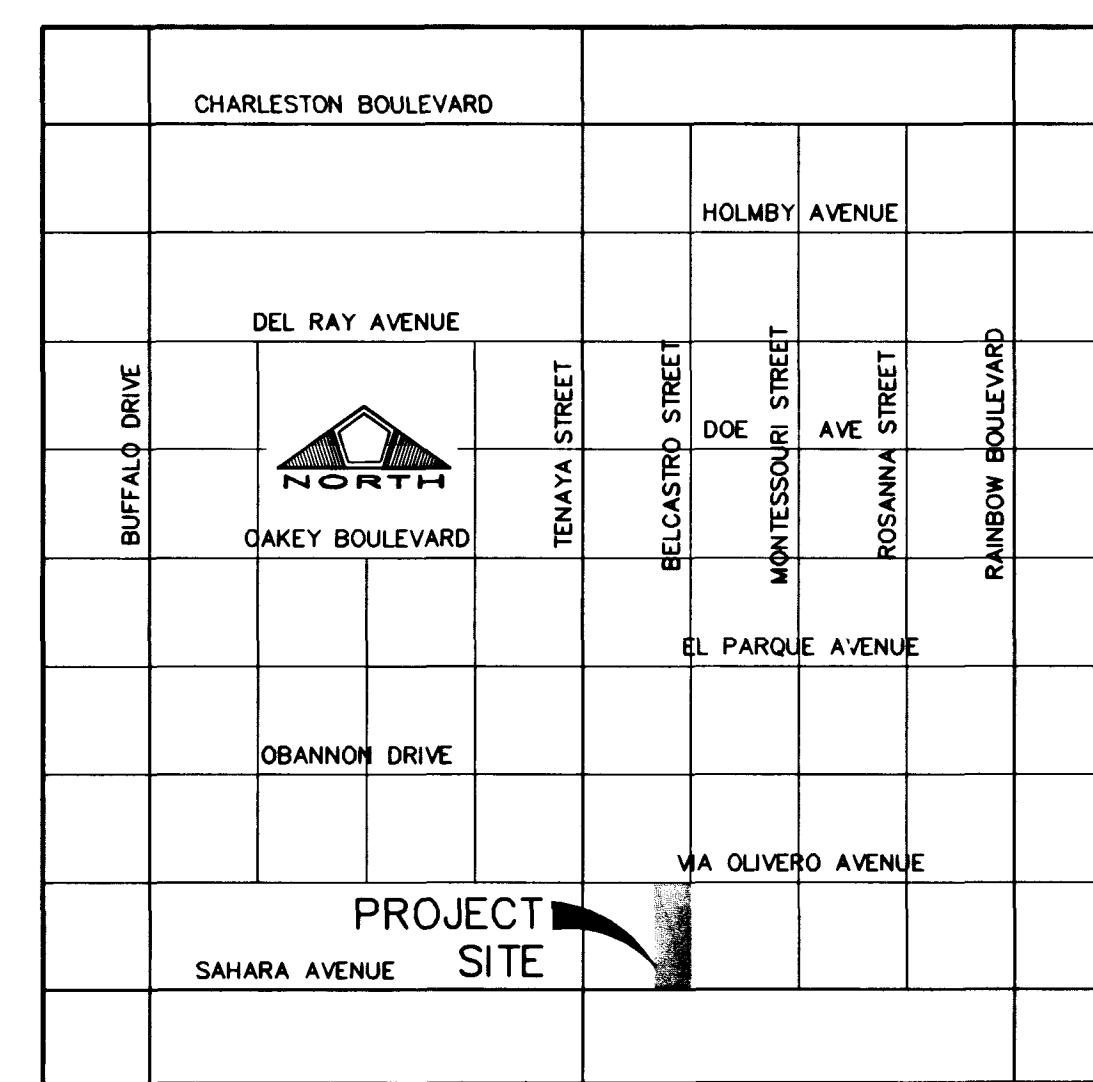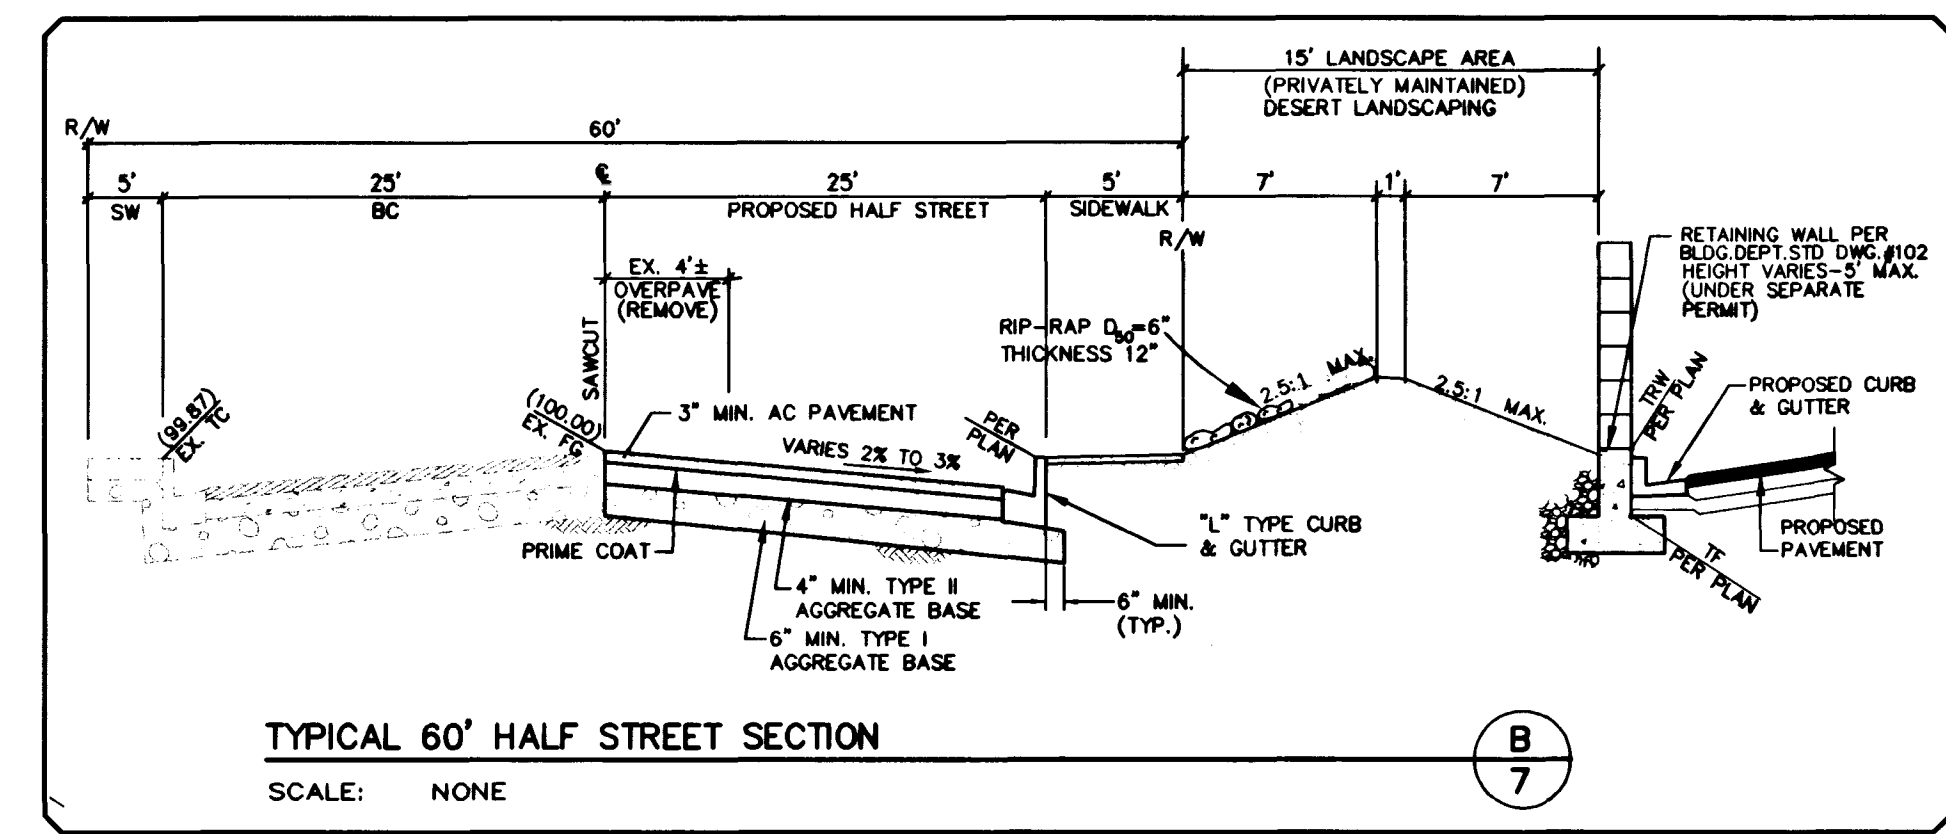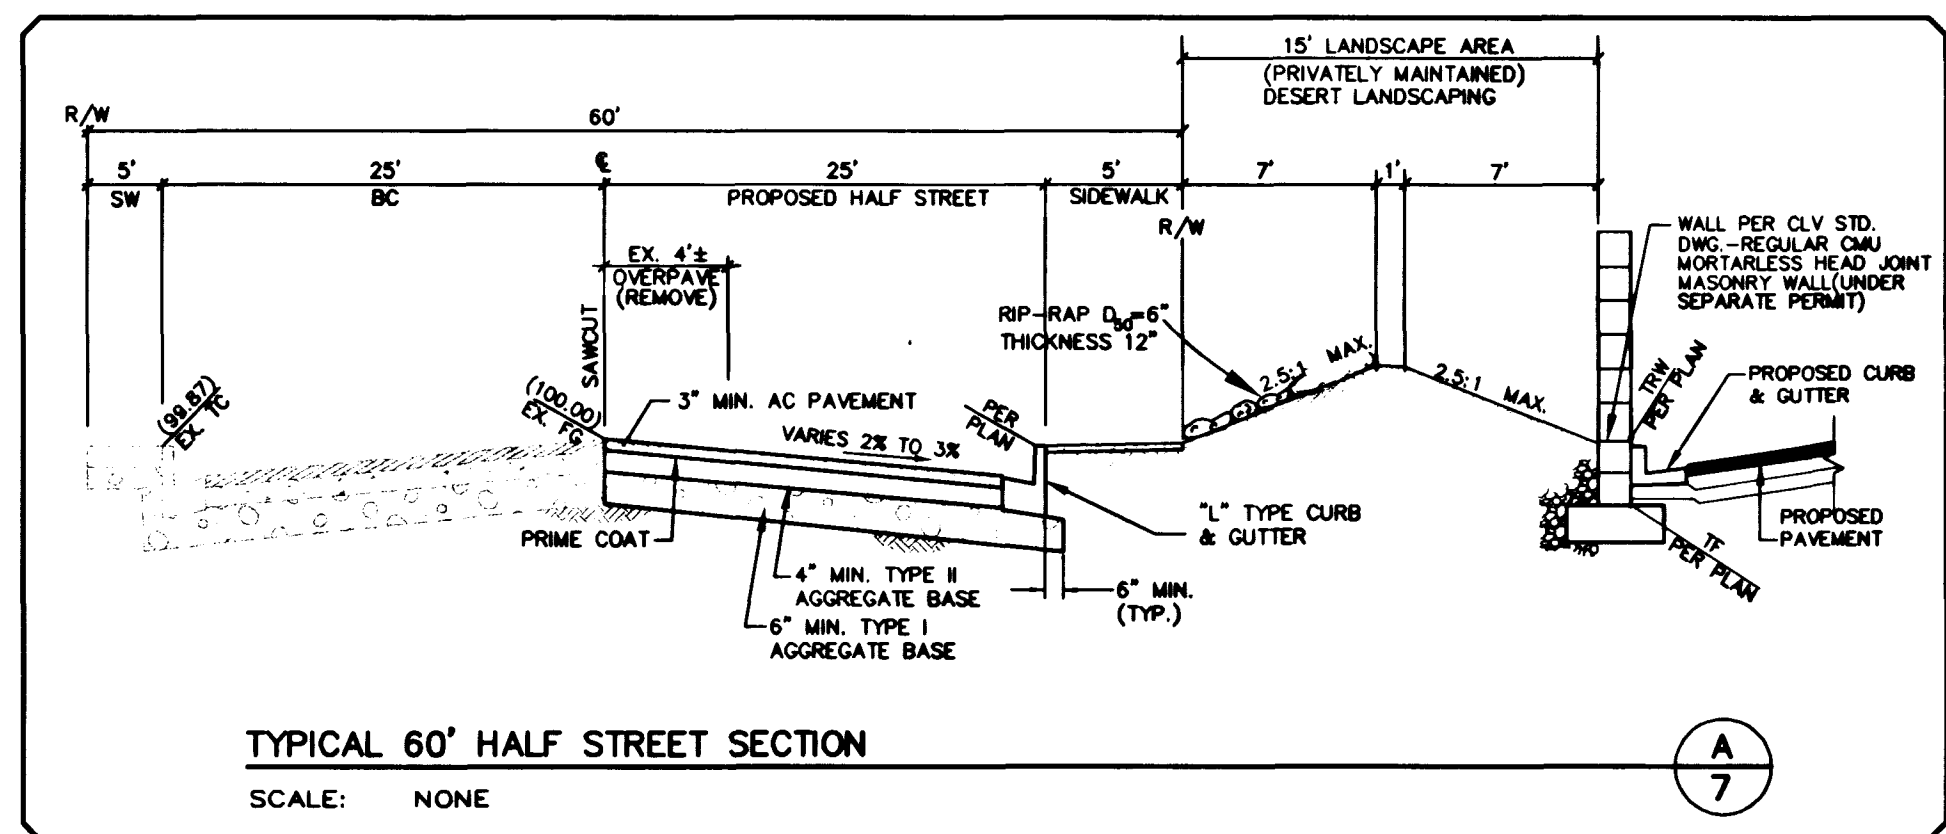

SITE MAP OF CONSTRUCTION
N.T.S.

BENCHMARK
CITY OF LAS VEGAS BENCHMARK REF. NO. 36 STATION 7C10 10N4
RIVET AND SQUARE ALUMINUM PLATE AT THE NORTHEAST CORNER OF FIRE HYDRANT BASE, 400 FEET SOUTH OF SAHARA AVENUE, WEST SIDE OF TENAYA WAY.
ELEVATION = 747.919 METERS (NAVD 88)
ELEVATION = 2453.80 U.S. SURVEY FEET (COMPUTED)

BASIS OF BEARINGS
NORTH 83°28'45" WEST, BEING THE WEST LINE OF THE SOUTHWEST QUARTER (SW 1/4) OF THE SOUTHEAST QUARTER (SE 1/4) OF SECTION 3, TOWNSHIP 21 SOUTH, RANGE 60 EAST, M.D.M., SHOWN IN FILE 80 PAGE 84 OF SURVEYS IN THE OFFICE OF THE CLARK COUNTY RECORDER.

Call before you Dig.
1-800-227-2600
UNDERGROUND SERVICE (USA)

Call before you OVERHEAD
1-702-593-6111
NEVADA POWER ENVIRONMENT AND SAFETY SERVICES DEPARTMENT

EXISTING UTILITY LOCATIONS SHOWN HEREIN ARE APPROXIMATE ONLY. IT SHALL BE THE CONTRACTOR'S RESPONSIBILITY TO DETERMINE THE EXACT VERTICAL AND HORIZONTAL LOCATION OF ALL EXISTING UNDERGROUND UTILITIES PRIOR TO COMMENCING CONSTRUCTION. NO REPRESENTATION IS MADE THAT ALL EXISTING UTILITIES ARE SHOWN HEREON. THE ENGINEER ASSUMES NO RESPONSIBILITY FOR UTILITIES NOT SHOWN OR UTILITIES NOT SHOWN IN THEIR PROPER LOCATION. CALL BEFORE YOU DIG.
1-800-227-2600.

SILVER STATE FORD
2121 E. SAHARA AVENUE
LAS VEGAS, NV 89104
(702) 731-2121

PENTACORE
CIVIL ENGINEERING - LAND SURVEYING - PLANNING
CONSULTING
6763 WEST CHARLESTON BOULEVARD
LAS VEGAS, NEVADA 89102 (702) 258-0115


PLAN & PROFILE
VIA OLIVERO AVENUE

GAUDIN'S LAS VEGAS
JAGUAR-PORSCHÉ


DATE: MAR-99
DRAWN BY: DPW
DESIGNED BY:
CHECKED BY: ADG
JOB NO.: 0248-0010
SCALE: 1"=30'

PROFESSIONAL ENGINEER STATE OF NEVADA
DENNIS E. GAUDIN
CIVIL
NO. 11570



SHEET 7 OF 9
C.L.V. DWG.# 107-VV3047

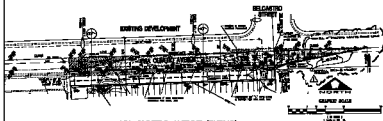

VIA OLVERA AVENUE (PUBLIC)
PLAN

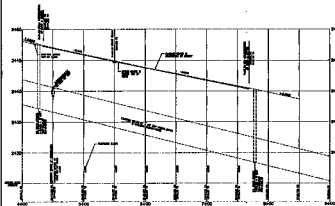

VIA OLVERA AVENUE (PUBLIC)
PROFILE
SCALE: 1" = 10'

  

NOTED:
ALL UTILITIES SHOWN ARE AS SHOWN ON THE
RECORD DRAWING OF THE PROJECT
SEE: SEE DRAWING FOR DETAILS

NOTE OF WARNING:
DO NOT CROSS OR ENTER
CONSTRUCTION AREA

WARNING:
Call before you dig
1-800-4-A-DIG

WARNING:
Call before you dig
1-800-4-A-DIG

WARNING:
Call before you dig
1-800-4-A-DIG

