



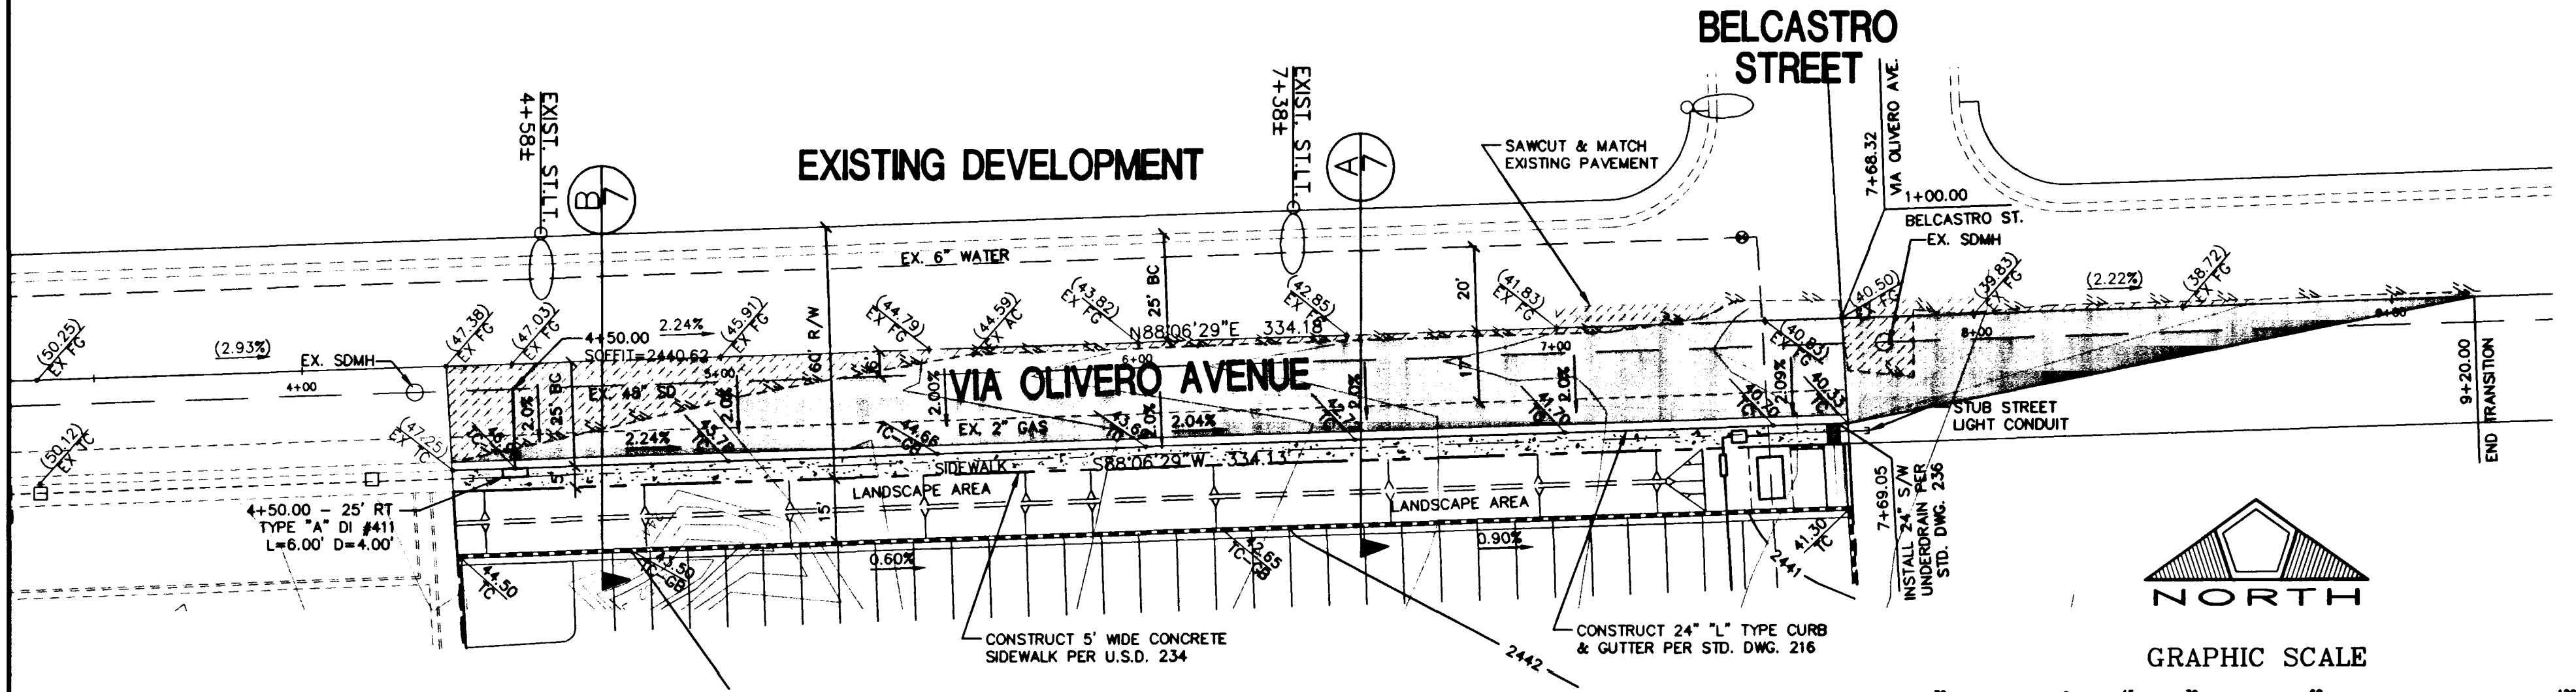

VIA OLIVERO AVENUE (PUBLIC)
PLAN

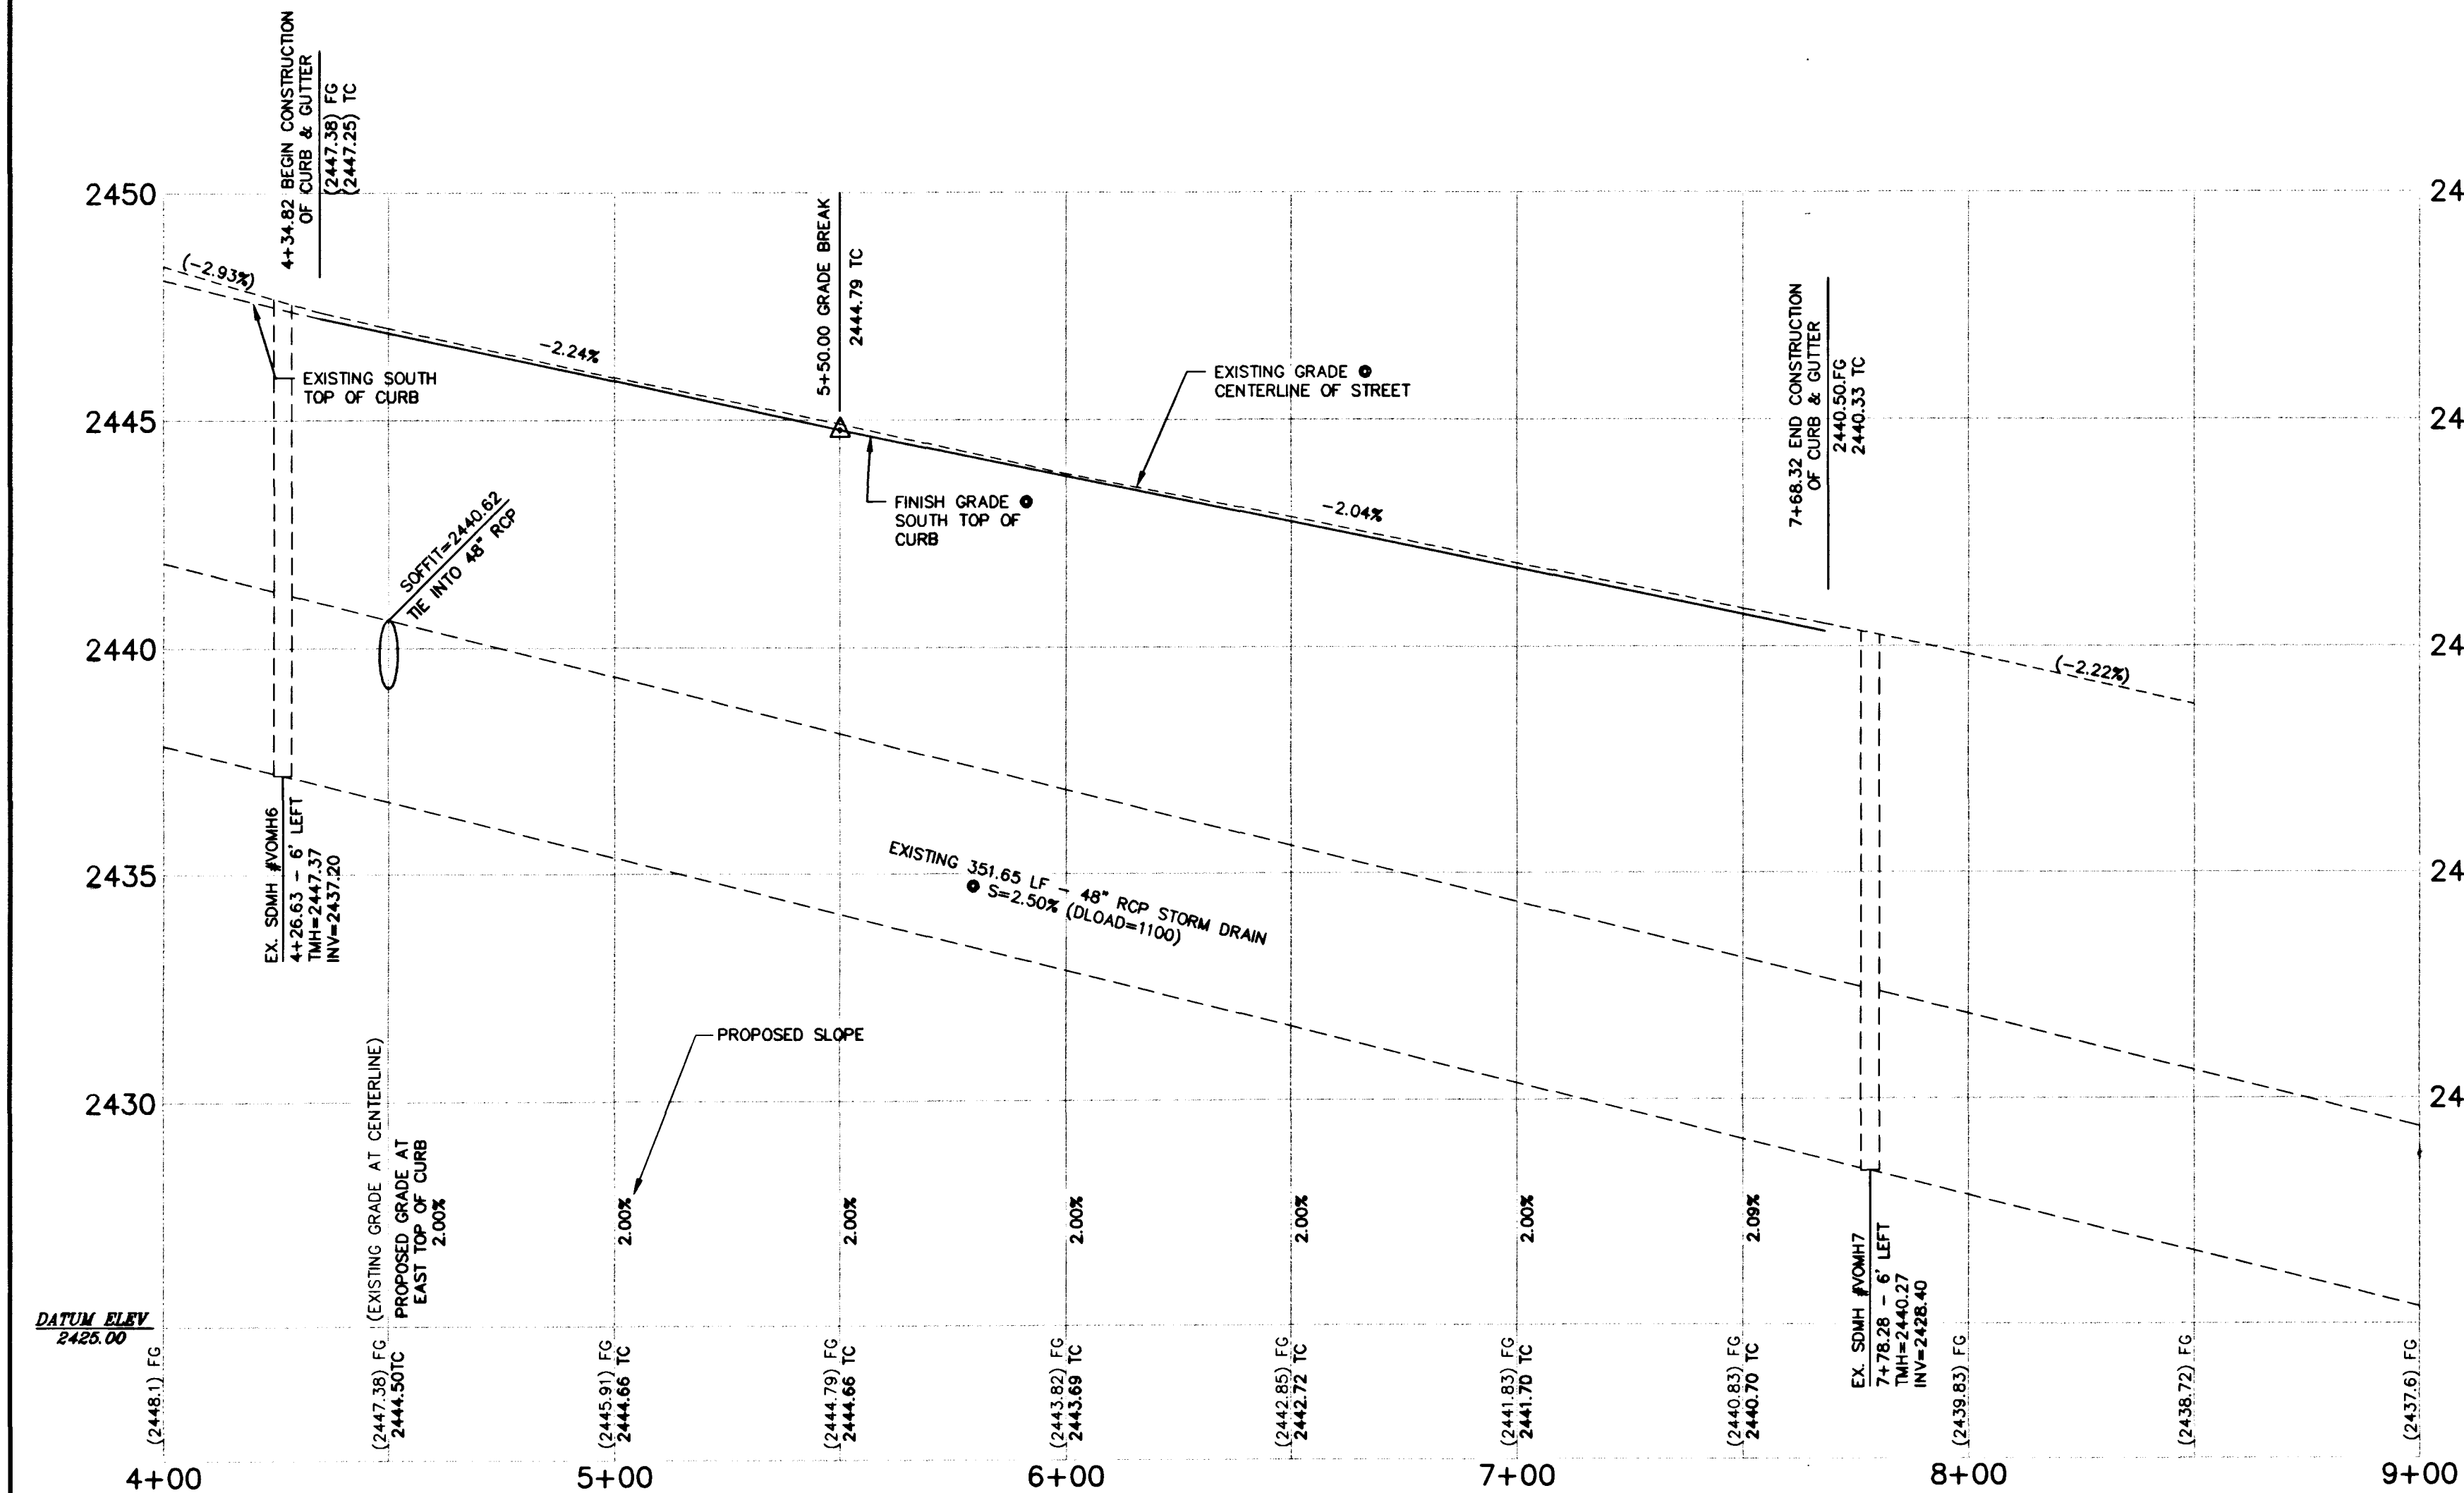

VIA OLIVERO AVENUE (PUBLIC)
PROFILE

SCALE: HORIZ. 1" = 30'
VERT. 1" = 3'
SEE UTILITY PLANS FOR ONSITE UTILITIES

LEGEND

- 00.00 TC TOP OF CURB
- (59.21) EX TC EXISTING TOP OF CURB
- 00.00 FG FINISHED GRADE
- (59.21) EX FG EXISTING FINISHED GRADE
- 00.00 FL FLOW LINE


18" SD LATERAL PROFILE
VIA OLIVERA AVENUE
STATION 4+50.00

PROFILE
SCALE: HORIZ. 1" = 30'
VERT. 1" = 3'

Call
before you
Dig.
1-800-227-2600
UNDERGROUND SERVICE (USA)


Call
before you
OVERHEAD
1-702-593-6111
NEVADA POWER, ENVIRONMENT
AND SAFETY SERVICES
DEPARTMENT

EXISTING UTILITY LOCATIONS SHOWN HEREIN ARE
APPROXIMATE ONLY. IT SHALL BE THE CONTRACTOR'S
RESPONSIBILITY TO DETERMINE THE EXACT VERTICAL
AND HORIZONTAL LOCATION OF ALL EXISTING
UNDERGROUND UTILITIES PRIOR TO COMMENCING
CONSTRUCTION. NO REPRESENTATION IS MADE THAT
ALL EXISTING UTILITIES ARE SHOWN HEREON. THE
ENGINEER ASSUMES NO RESPONSIBILITY FOR UTILITIES
NOT SHOWN OR UTILITIES NOT SHOWN IN THEIR
PROPER LOCATION. CALL BEFORE YOU DIG.
1-800-227-2600.

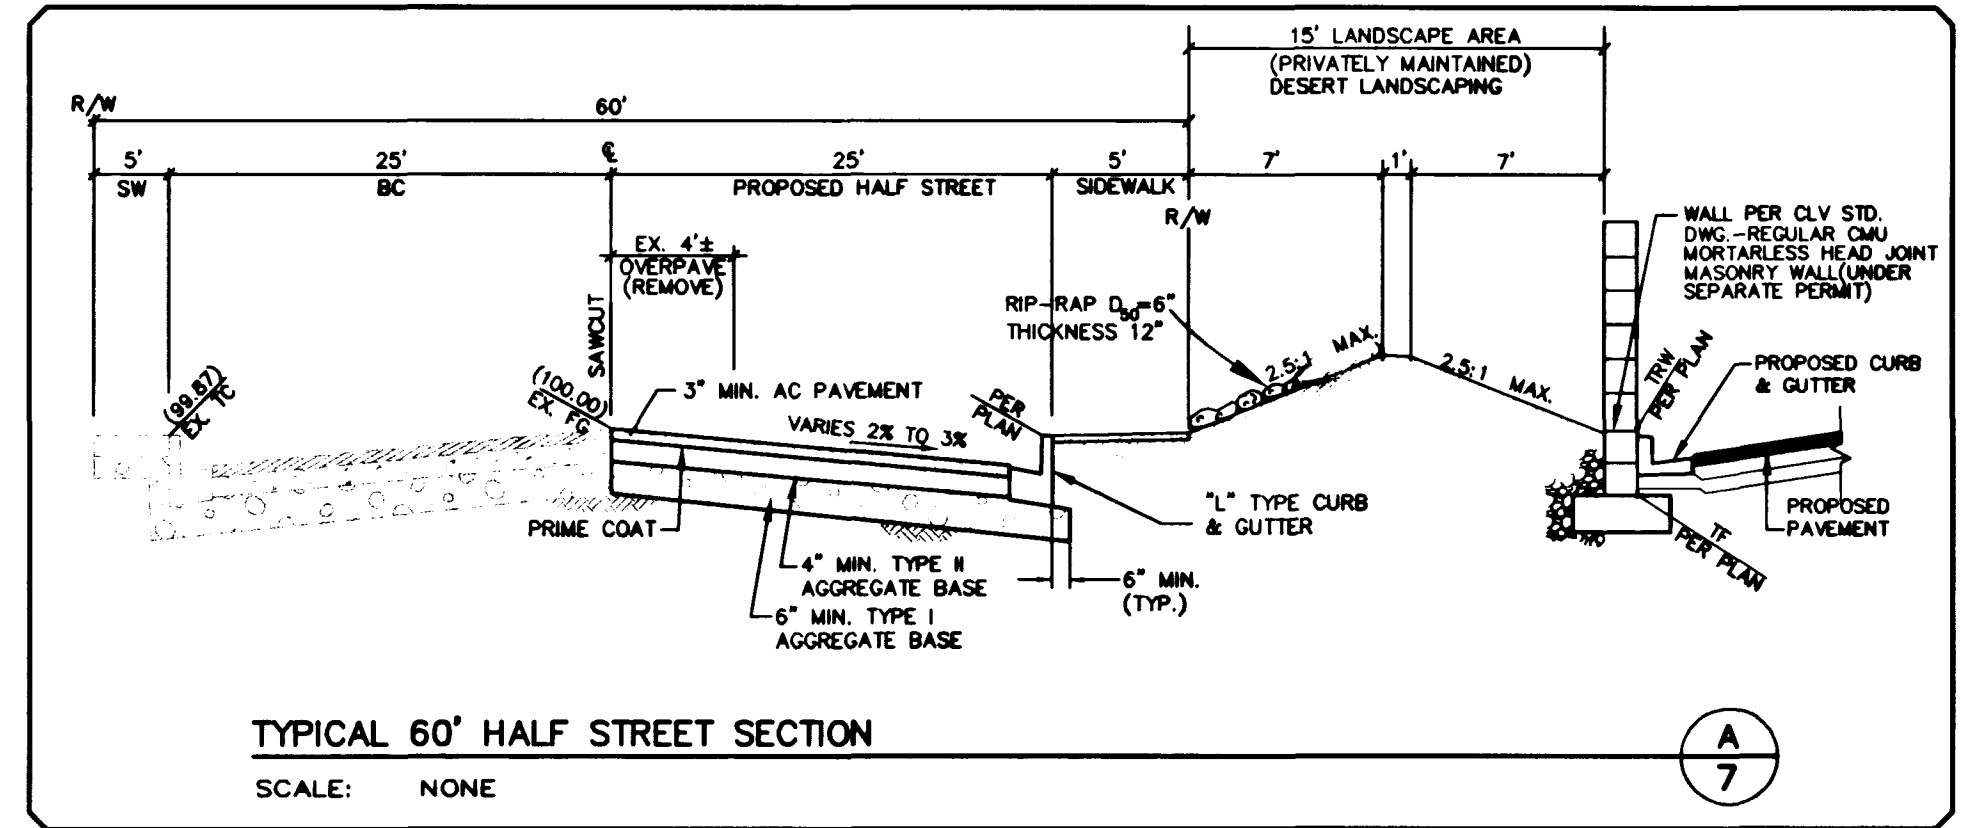


TYPICAL 60' HALF STREET SECTION

SCALE: NONE

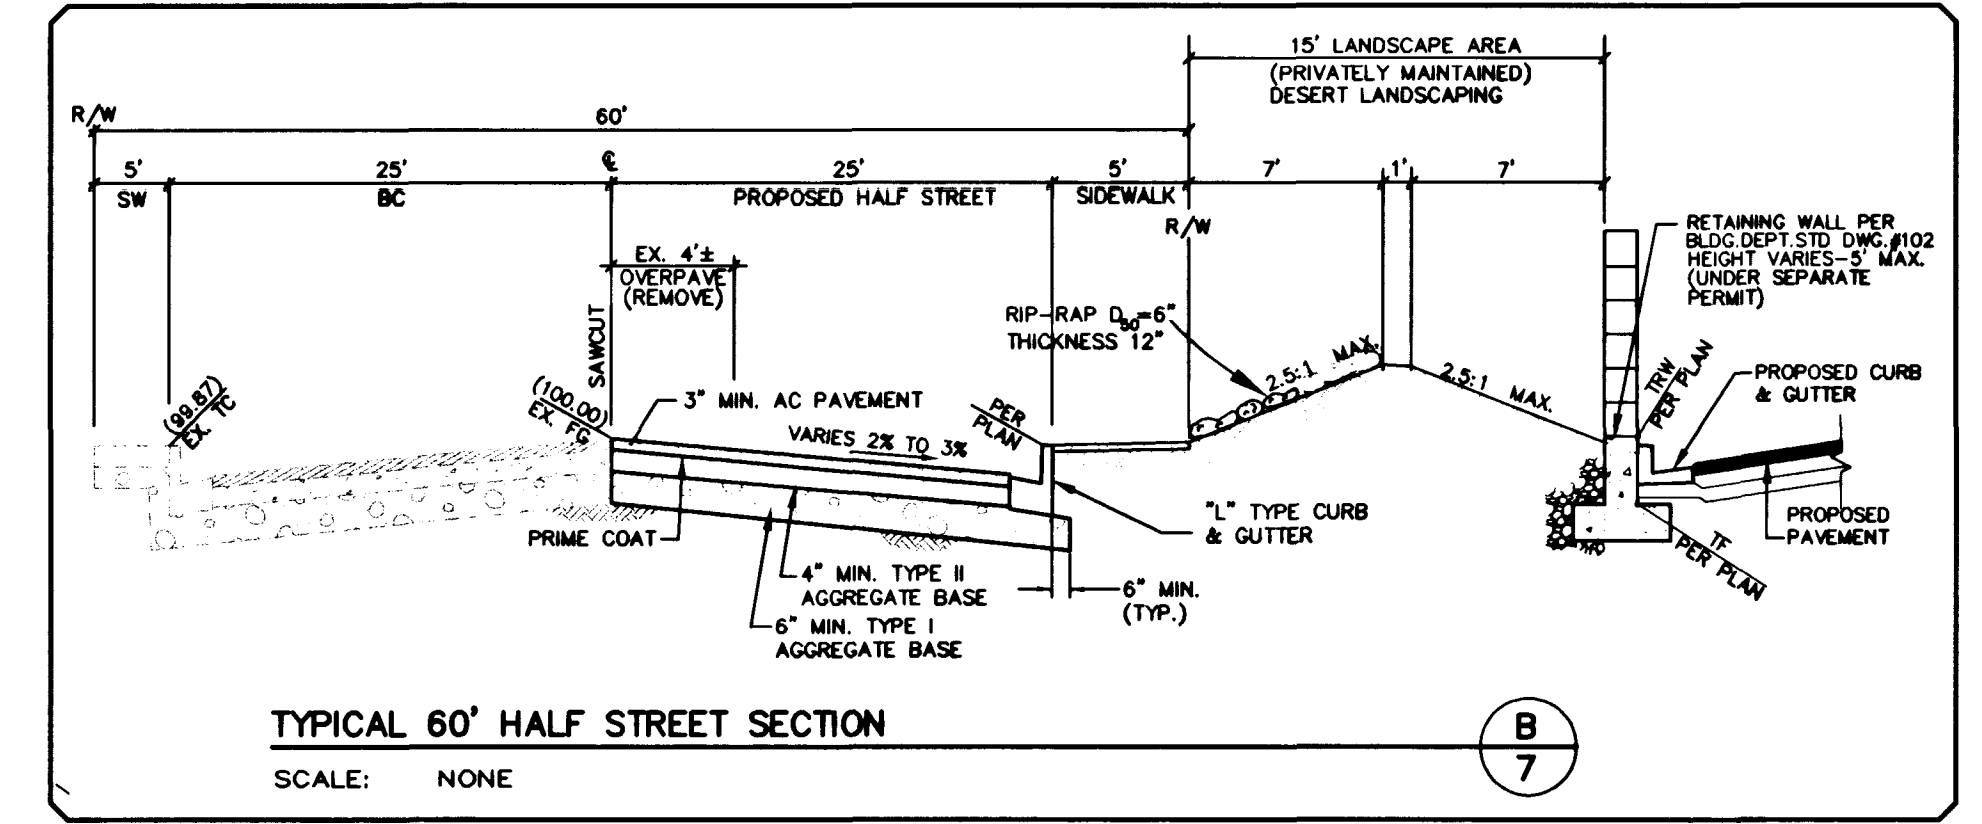

TYPICAL 60' HALF STREET SECTION

SCALE: NONE

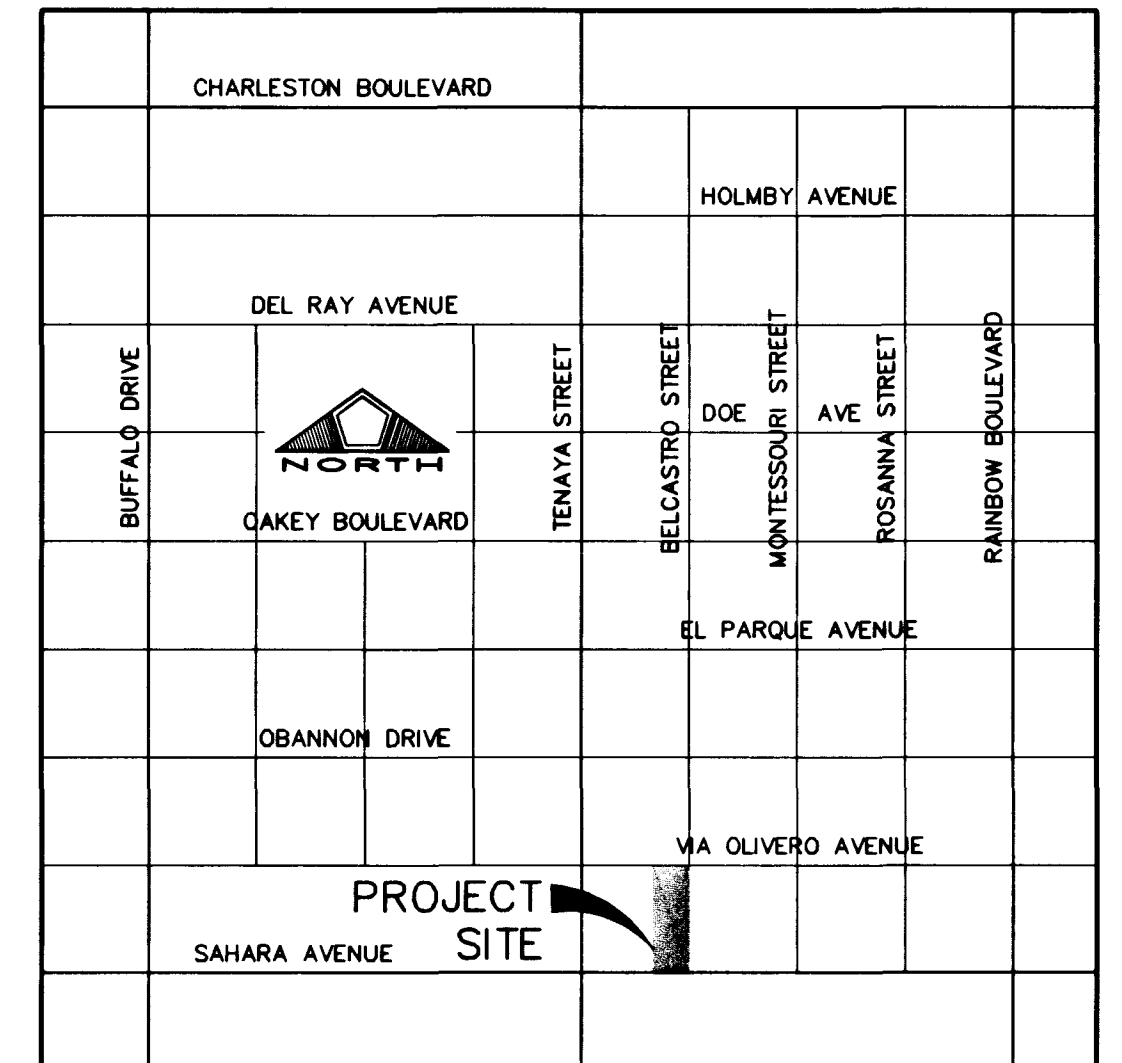

SITE MAP OF CONSTRUCTION

N.T.S.

BENCHMARK

CITY OF LAS VEGAS BENCHMARK REF. NO. 36 STATION 7C10 10N4
RIVET AND SQUARE ALUMINUM PLATE AT THE NORTHEAST CORNER OF FIRE
HYDRANT BASE, 400 FEET SOUTH OF SAHARA AVENUE, WEST SIDE OF
TENAYA WAY.
ELEVATION = 747.919 METERS (NAVD 88)
ELEVATION = 2453.80 U.S. SURVEY FEET (COMPUTED)

BASIS OF BEARINGS

NORTH 83°28'45" WEST, BEING THE WEST LINE OF THE SOUTHWEST
QUARTER (SW 1/4) OF THE SOUTHEAST QUARTER (SE 1/4) OF SECTION
3, TOWNSHIP 21 SOUTH, RANGE 60 EAST, M.D.M., SHOWN IN FILE 80
PAGE 84 OF SURVEYS IN THE OFFICE OF THE CLARK COUNTY RECORDER.

SILVER STATE FORD
2121 E. SAHARA AVENUE
LAS VEGAS, NV 89104
(702) 731-2121

PENTACORE
CIVIL ENGINEERING - LAND SURVEYING - PLANNING
CONSTRUCTION MANAGEMENT - ADA CONSULTING
LAS VEGAS, NEVADA 89102 (702) 248-0015

PLAN & PROFILE
VIA OLIVERO AVENUE
GAUDIN'S LAS VEGAS
JAGUAR-PORSCHÉ

DATE: MAR. 99
PM: DPW
DRAWN BY: J
DESIGNED BY: J
CHECKED BY: J
ADA CHECKED: J
JOB NO.: 0248.0010
SCALE: 1" = 30'

PROFESSIONAL ENGINEER
STATE OF NEVADA
No. 11970
DENNIS P. JAGUAR
CIVIL

SHEET
7
of 9
C.L.V. DWG.#
107-VV3047

