
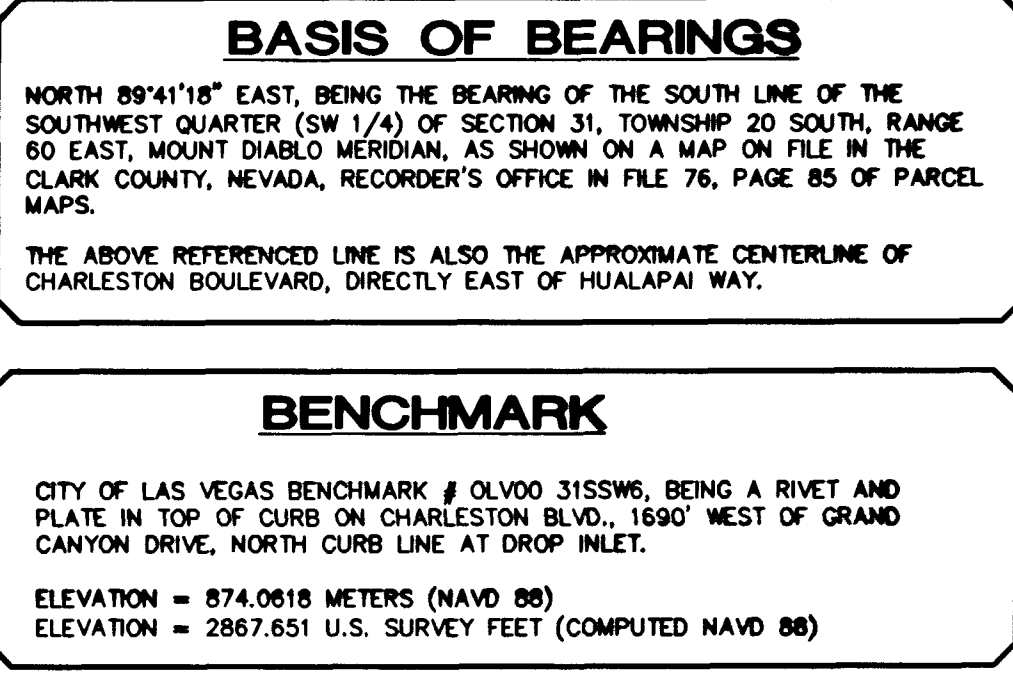


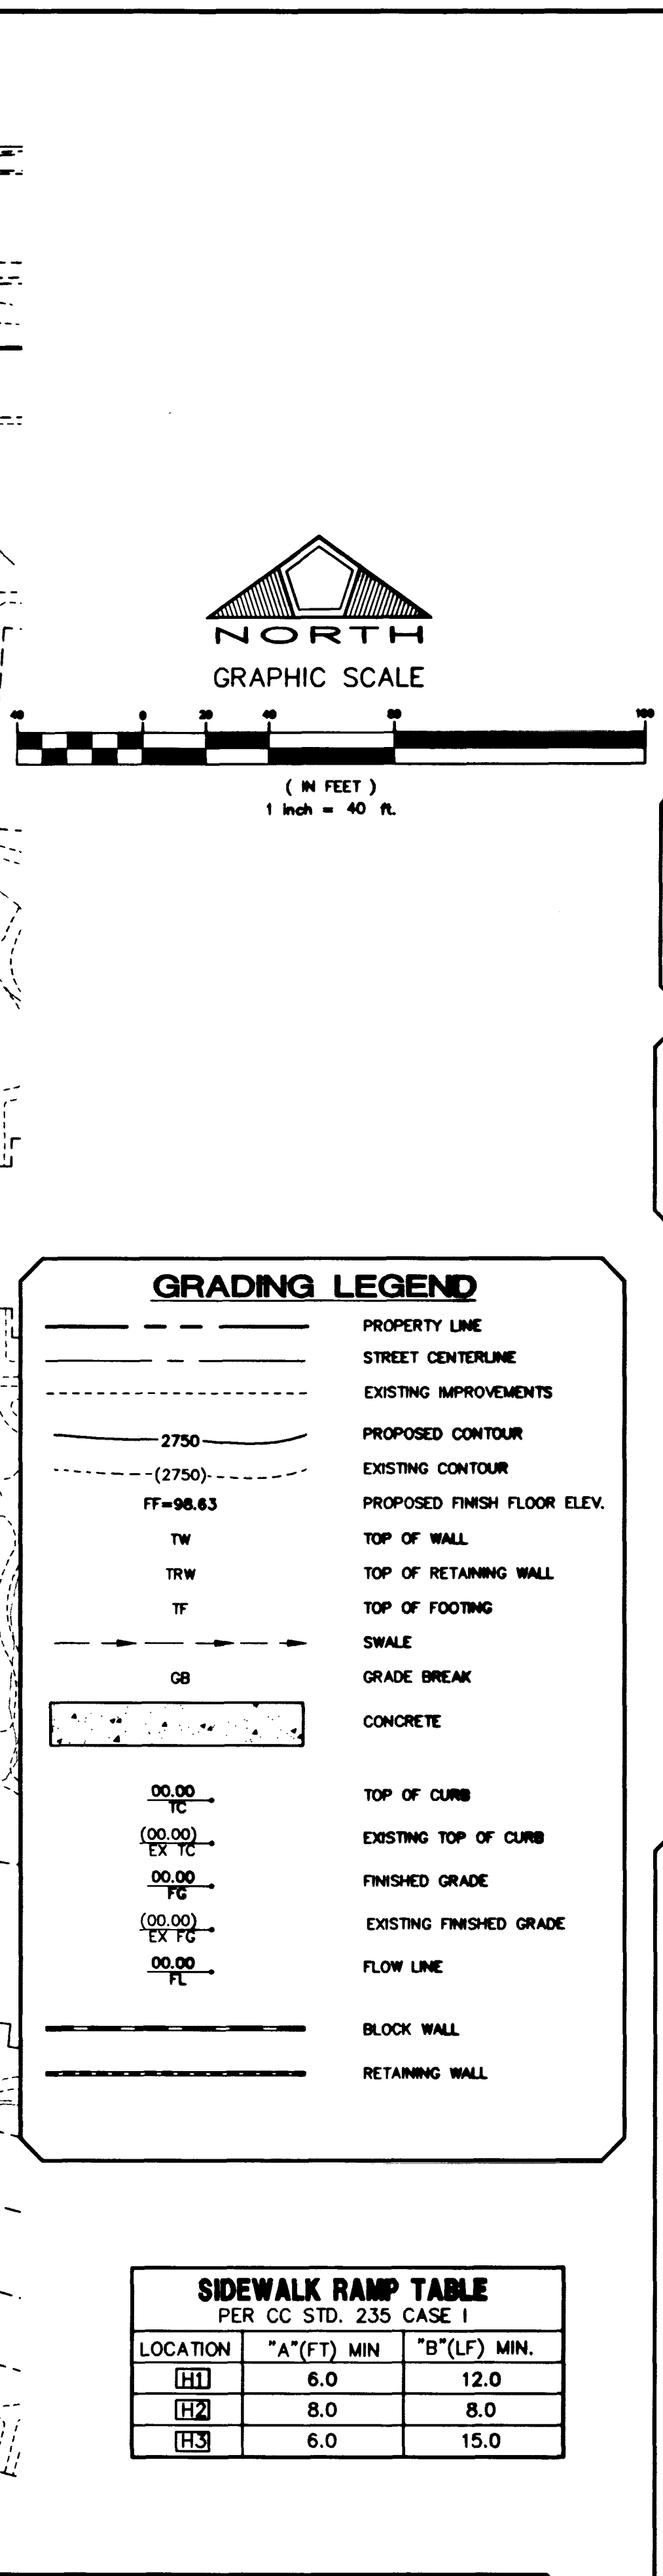

- ## ENGINEER'S NOTES
- 1) SEE ARCHITECT'S PLANS FOR ADDITIONAL HANDICAP ACCESSIBILITY INFORMATION AND DETAILS.
 - 2) THE PROPOSED A.C. GRADES ARE 0.5' LOWER THAN THAT OF CURB GRADE UNLESS OTHERWISE NOTED.
 - 3) CONTRACTOR TO VERIFY SITE CONDITIONS PRIOR TO CONSTRUCTION.
 - 4) CONTRACTOR IS RESPONSIBLE FOR DUST AND EROSION CONTROL DURING CONSTRUCTION.
 - 5) SEE LANDSCAPE PLANS FOR LANDSCAPING AND ONSITE IRRIGATION. CONTRACTOR TO PROTECT EXISTING LANDSCAPING.
 - 6) SEE DETAIL SHEET FOR ONSITE PAVEMENT SECTIONS. CONTRACTOR TO VERIFY WITH SOLTS REPORT.
 - 7) ENGINEER TO BE NOTIFIED OF ANY DISCREPANCIES IMMEDIATELY.
 - 8) THESE PLANS SHALL NOT, IN PART OR IN WHOLE, BE USED FOR CONSTRUCTION UNTIL APPROVED AND SIGNED BY THE GOVERNING AGENCIES.
 - 9) SOLTS REPORT PREPARED BY WESTERN TECHNOLOGIES INC. WITH PROJECT NO. 4129/S002, DATED FEB. 11, 1994

- ## CONSTRUCTION NOTES
- ① CONSTRUCT "L" TYPE CURB & GUTTER PER DETAIL "J" SHEET 7 (C.C. AREA STD. DWG. NO. 216)
 - ② CONSTRUCT "A" TYPE CURB ONLY PER DETAIL "H" SHEET 7 (C.C. AREA STD. DWG. NO. 219)
 - ③ CONSTRUCT 6" CONCRETE CURB AT PLANTERS PER DETAIL "K" SHEET 7
 - ④ CONSTRUCT 4" WIDE CONCRETE FLUME PER DETAIL "O" SHEET 7
 - ⑤ CONSTRUCT 3" VALLEY GUTTER PER DETAIL "A" SHEET 7
 - ⑥ CONSTRUCT DRIVEWAYS PER C.C. AREA STD. DWG. NO. 222A & 225
 - ⑦ CONSTRUCT 3" SIDEWALK PER C.C. AREA STD. DWG. NO. 234
 - ⑧ CONSTRUCT 8" CROSS GUTTER PER C.C. STD. DWG. NO. 228
 - ⑨ SAWCUT & REMOVE CURB AND GUTTER
 - ⑩ CONSTRUCT NOTOT STD SIDEWALK UNDERDRAIN PER DETAIL "T" SHEET 7
 - ⑪ CONSTRUCT REDWOOD HEADER (2"x6")
 - ⑫ CONSTRUCT 3" WIDE CONCRETE FLUME PER DETAIL "O" SHEET 7
 - ⑬ CONSTRUCT HANDICAP RAMP PER DWG. NO. 235, CASE 1, (FOR "A" & "B" SEE SIDEWALK RAMP DETAIL)
 - ⑭ CONSTRUCT 6" THICK CONCRETE SLAB W/ MEDIUM BROOM FINISH
 - ⑮ CONSTRUCT RETAINING WALL PER BUILDING DEPT. STD. DWG.
 - ⑯ CONSTRUCT SCREEN WALL
 - ⑰ CONSTRUCT 3" ROOF OR CANOPY DRAIN OUTLET THROUGH CURB (SEE ARCH. PLANS FOR BUILDING LOCATIONS)
 - ⑱ CONSTRUCT ROCK WALL
 - ⑲
 - 20 CONSTRUCT HANDICAP THICKENED EDGE OF CONCRETE PER DETAIL "P" SHEET 7
 - 21 CONSTRUCT GROUTED RIP-RAP
 - 22 CONSTRUCT WROUGHT IRON FENCE SECTION SEE DETAIL "I" SHEET 8
 - 23 CONSTRUCT "A" TYPE CURB ONLY PER DETAIL "S" SHEET 7 (C.C. AREA STD. DWG. NO. 219)
 - 24 CONSTRUCT CONCRETE CHANNEl PER SECTIONS SHOWN ON PLAN

CONSTRUCTION NOTE:

(50) **SIGHT VISIBILITY EASEMENT**

NO WALLS , FENCES, TREES, SHRUBS, UTILITY APPURTENANCES OR ANY OTHER OBJECT, OTHER THAN TRAFFIC CONTROL DEVICES AND STREET LIGHT POLES, SHALL BE CONSIDERED OR INSTALLED WITHIN THE SIGHT VISIBILITY ZONE UNLESS SAID OBJECT IS MAINTAINED AT LESS THAN 24 INCHES IN HEIGHT, MEASURED FROM TOP OF CURB, WHERE NO CURB EXISTS, A HEIGHT OF 27 INCHES MEASURED FROM THE TOP OF ADJACENT ASPHALT, GRAVEL OR PAVEMENT STREET SURFACES.

APPROVAL NOTE

I CERTIFY THIS GRADING PLAN IS IN CONFORMANCE WITH
THE APPROVED DRAINAGE STUDY FOR THIS PROJECT ON
FILE AT THE CITY OF LAS VEGAS.

Dennis P. Wertz *5-25-99*

DENNIS P. WERTZ, P.E. DATE

LOCATION	"A"(FT) MIN	"B"(LF) MIN.
H1	6.0	12.0
H2	8.0	8.0
H3	6.0	15.0

The image contains two side-by-side advertisements, each enclosed in a rounded rectangular border. The left advertisement is for 'UNDERGROUND SERVICE (USA)' and features the text: 'Avoid cutting underground utility lines. It's costly.', 'Call before you Dig.', '1-800-227-2600', and 'UNDERGROUND SERVICE (USA)'. The right advertisement is for 'MEVADA POWER ENVIRONMENT AND SAFETY SERVICES DEPARTMENT' and features the text: 'Avoid overhead power line contact.', 'Call before you OVERHEAD', '1-702-593-6111', and 'MEVADA POWER ENVIRONMENT AND SAFETY SERVICES DEPARTMENT'.

[illegible]

