

IMPROVEMENT PLANS FOR HONDA NORTHWEST

CITY OF LAS VEGAS
STATE OF NEVADA



APN 138-12-110-013

DOLE & MARGIE BOWGREN

PORTER CONSTRUCTION
1055 EAST TROPICANA, SUITE #430
LAS VEGAS, NEVADA 89119
(702) 367-6191

SHEET INDEX

SHEET #	DESCRIPTION
1	C1 COVER SHEET & VICINITY MAP
2	C2 GENERAL NOTES & QUANTITIES
3	C3 SEWER PLAN
4	C4 WATER PLAN
5	C5 HORIZONTAL CONTROL PLAN
6	G1 GRADING PLAN
7	G2 PLAN & PROFILE (ALLEY)

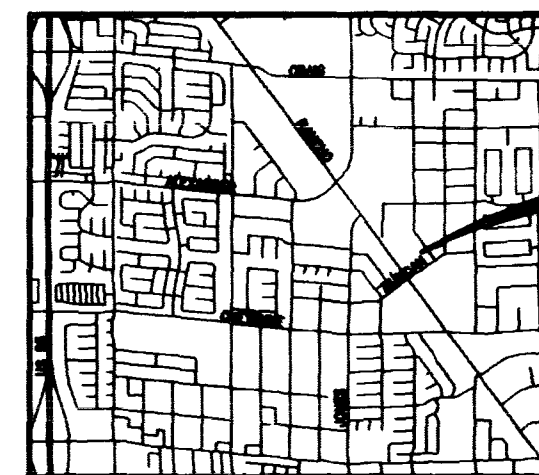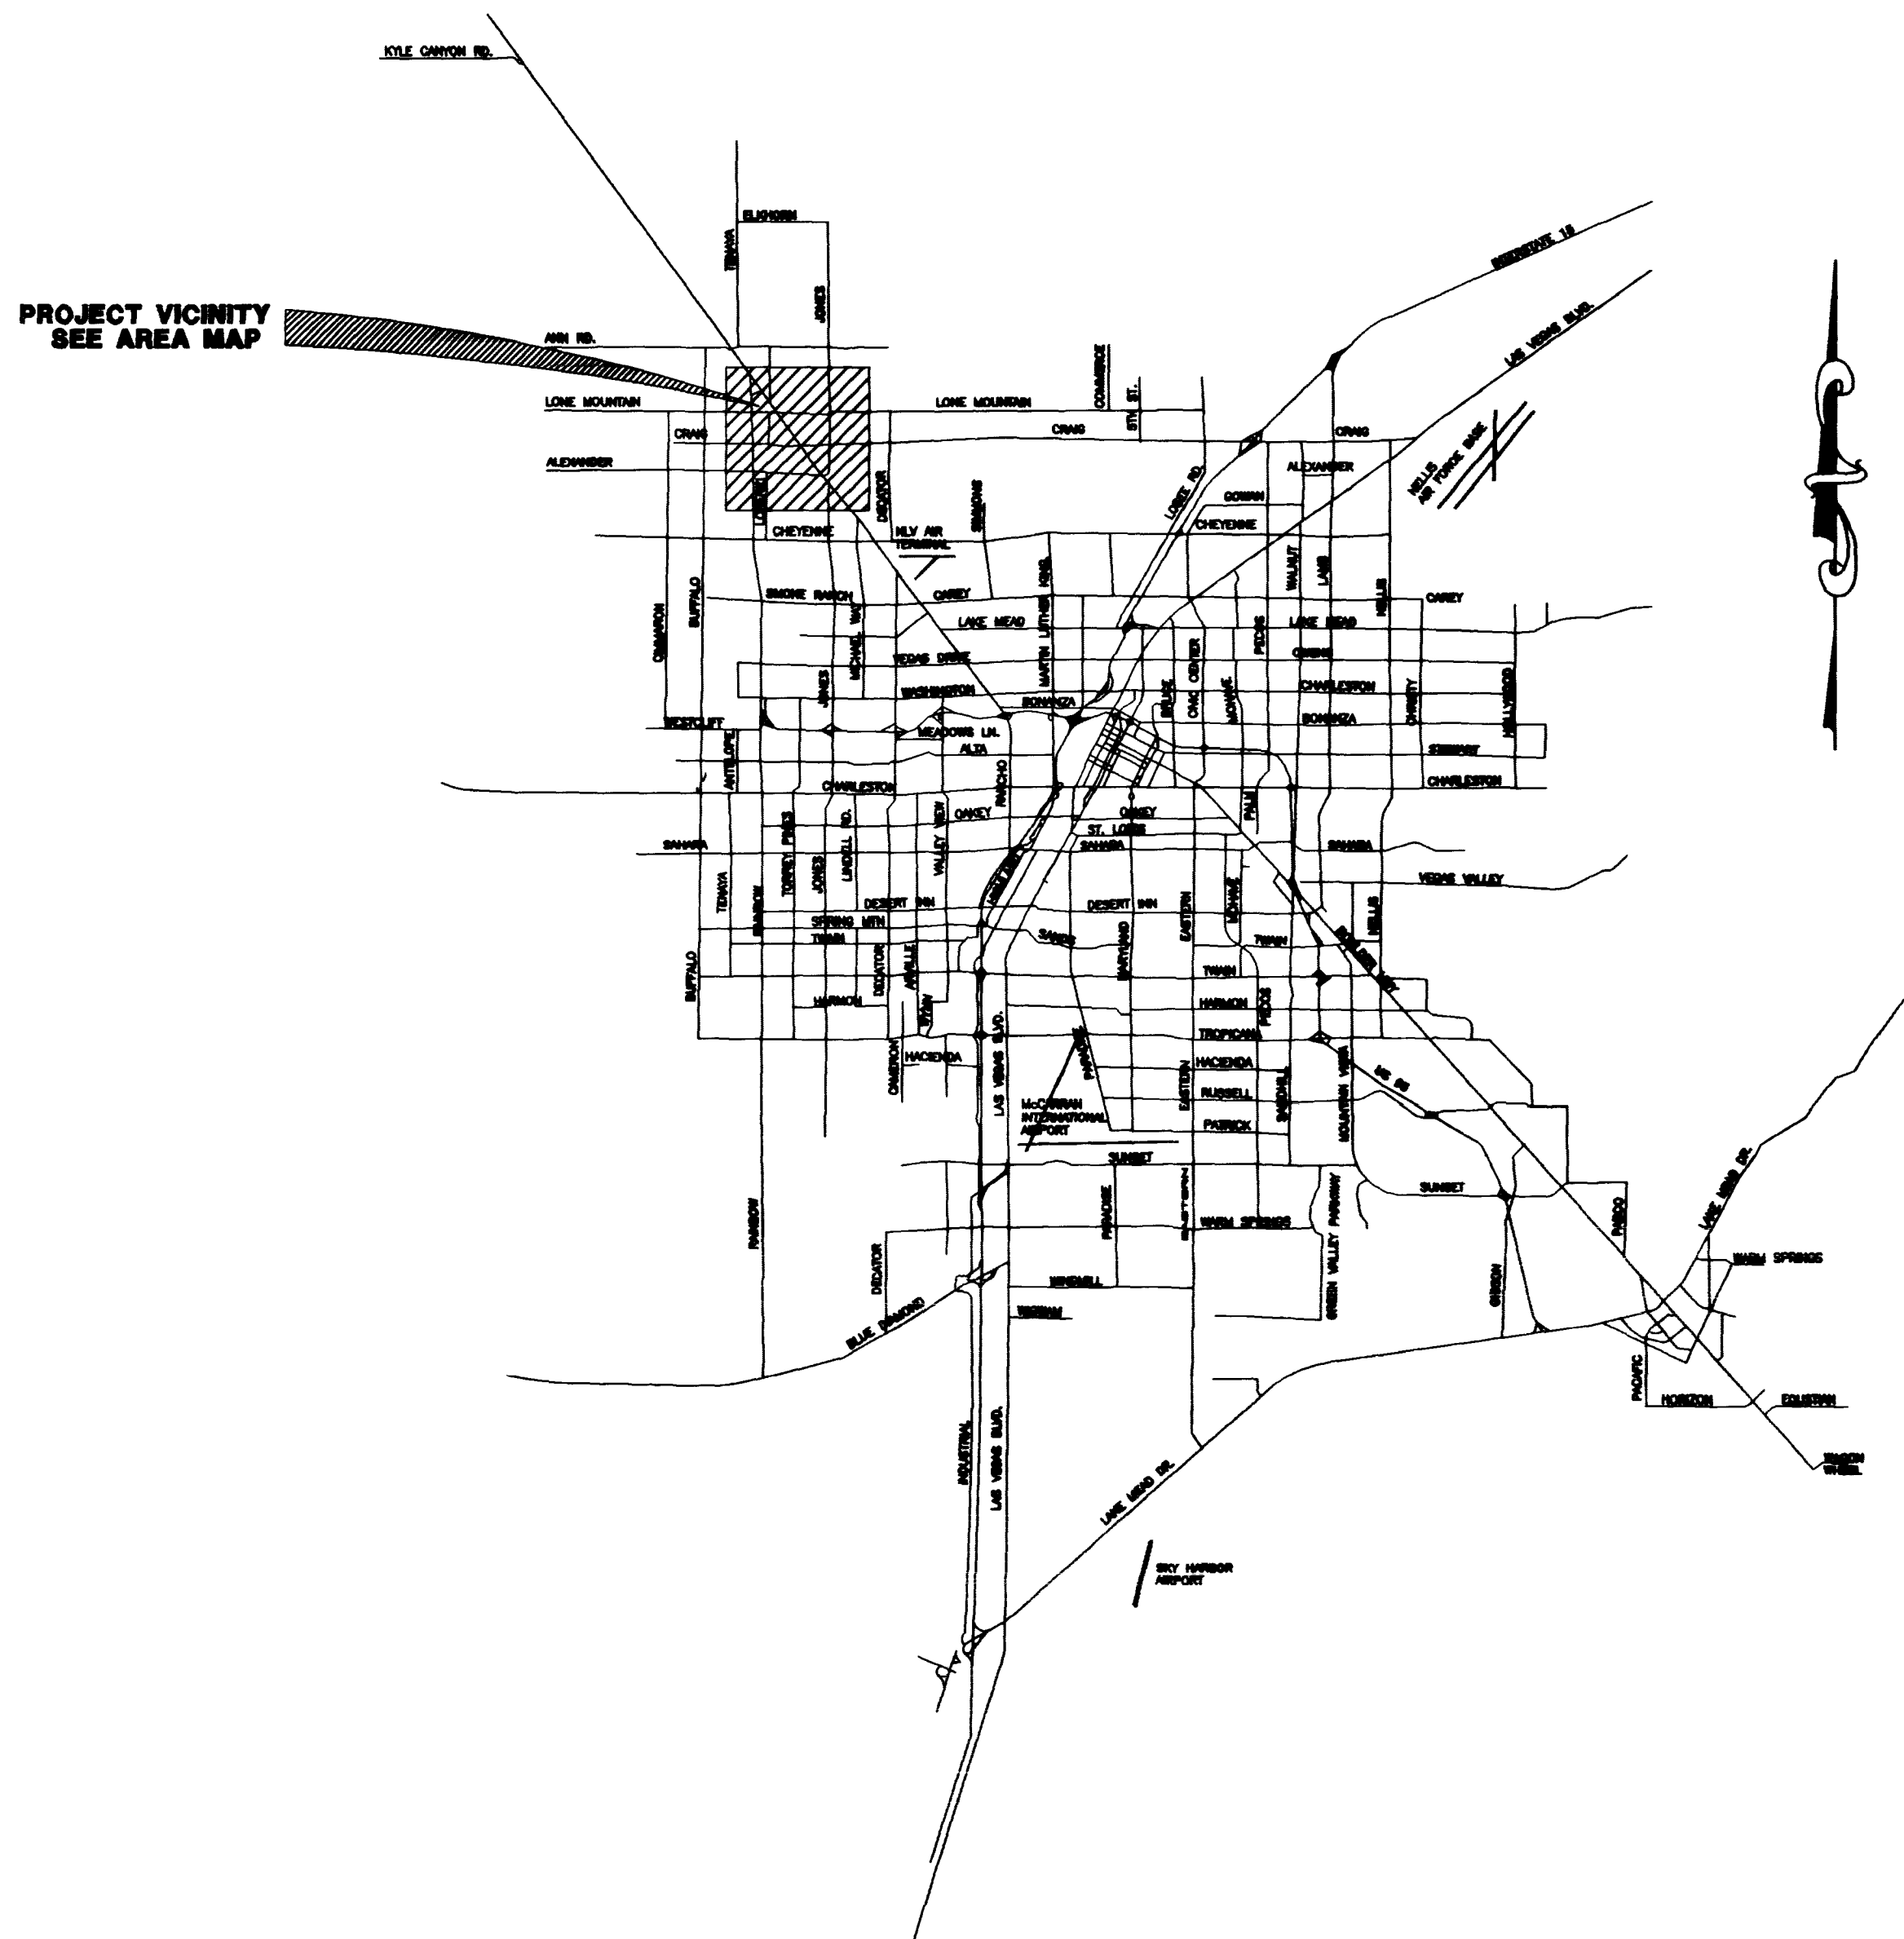

AREA MAP
SCALE: NONE

APPROVALS

Charles Kalkowski Jr. 7-29-99
CHARLES KALKOWSKI, JR. PE #4784 DATE
CITY PLANNING ENGINEER

APPROVAL OF THESE PLANS IS LIMITED TO THOSE IMPROVEMENTS CONSTRUCTED IN THE DEDICATED RIGHT-OF-WAY AND/OR DEDICATED EASEMENTS. THIS APPROVAL DOES NOT AUTHORIZE THE CONSTRUCTION OF ANY IMPROVEMENTS THAT DEVIATE FROM ADOPTED STANDARDS AND/OR SPECIFICATIONS, EXCEPT THOSE SPECIFICALLY LISTED UNDER DEVIATIONS FROM STANDARD. THE ENGINEER SHALL RESOLVE ANY DEVIATION OTHER THAN THOSE LISTED IN DEVIATIONS FROM STANDARDS IN FAVOR OF THE UNIFORM STANDARD DRAWINGS AND SPECIFICATIONS CLARK COUNTY AREA NEVADA.

(SEE SHT. NO. 3) _____ DATE
CITY FIRE MARSHALL

(SEE SHT. NO. 3) *Bonnie Coffey* 8-01-99 DATE
LAS VEGAS VALLEY WATER DISTRICT

Quanita Rodriguez 3-29-99 DATE
NEVADA POWER COMPANY


Clad & McConnell 3-25-99 DATE
SOUTHWEST GAS

Call before you Dig. It's a Law.
1-800-227-2600

AVOID HITTING OVERHEAD POWER LINES. IT'S COSTLY.

CALL BEFORE YOU DO OVERHEAD

CALL 1-702-598-6111

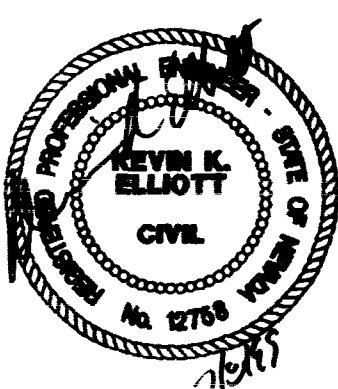

C1
1 OF 7 SHEETS
DRAWING NO.
107-V3120

DOLE & MARGIE BOWGREN
3800 NORTH RANCHO
LAS VEGAS, NEVADA
(702) 856-1955

COVER SHEET

HONDA NORTHWEST
SVC RANCHO & DUNCAN
APN 138-012-110-013
CITY OF LAS VEGAS

AGRA Infrastructure, Inc.
ENGINEERING GLOBAL SOLUTIONS
CHARLESTON BOULEVARD, SUITE 180
LAS VEGAS, NEVADA 89102
PHONE: (702) 878-3817
FAX: (702) 878-3718

REV	DATE	BY

IMPROVEMENT PLANS FOR HONDA NORTHWEST

CITY OF LAS VEGAS
STATE OF NEVADA

APN 108-12-110-013

DOLE & MARGIE BOWGREN

PORTER CONSTRUCTION
1055 EAST TROPICANA, SUITE #430
LAS VEGAS, NEVADA 89119
(702) 367-8191

KEY TO SYMBOLS

SYMBOL	DESCRIPTION
1	EXISTING SIDEWALK & DRIVEWAY
2	EXISTING DRIVEWAY
3	EXISTING DRIVE
4	EXISTING SIDEWALK
5	EXISTING DRIVEWAY, DRIVE & SIDEWALK
6	EXISTING DRIVEWAY, DRIVE & SIDEWALK
APN 108-12-110-013

APPROVED BY: *[Signature]* 7-20-77

SEAL OF THE CITY OF LAS VEGAS
PLANNING DEPARTMENT
CITY CLERK

APPROVED BY: *[Signature]* 7-20-77
APPROVED BY: *[Signature]* 7-20-77
APPROVED BY: *[Signature]* 7-20-77



AGRA INC. 108-12-110-013

OWNER: DOLE & MARGIE BOWGREN

APN: 108-12-110-013

DATE: 7-20-77

SCALE: AS SHOWN

PROJECT: IMPROVEMENT PLANS FOR HONDA NORTHWEST

DESIGNED BY: *[Signature]*

DRAWN BY: *[Signature]*

CHECKED BY: *[Signature]*

APPROVED BY: *[Signature]*

DATE: 7-20-77