



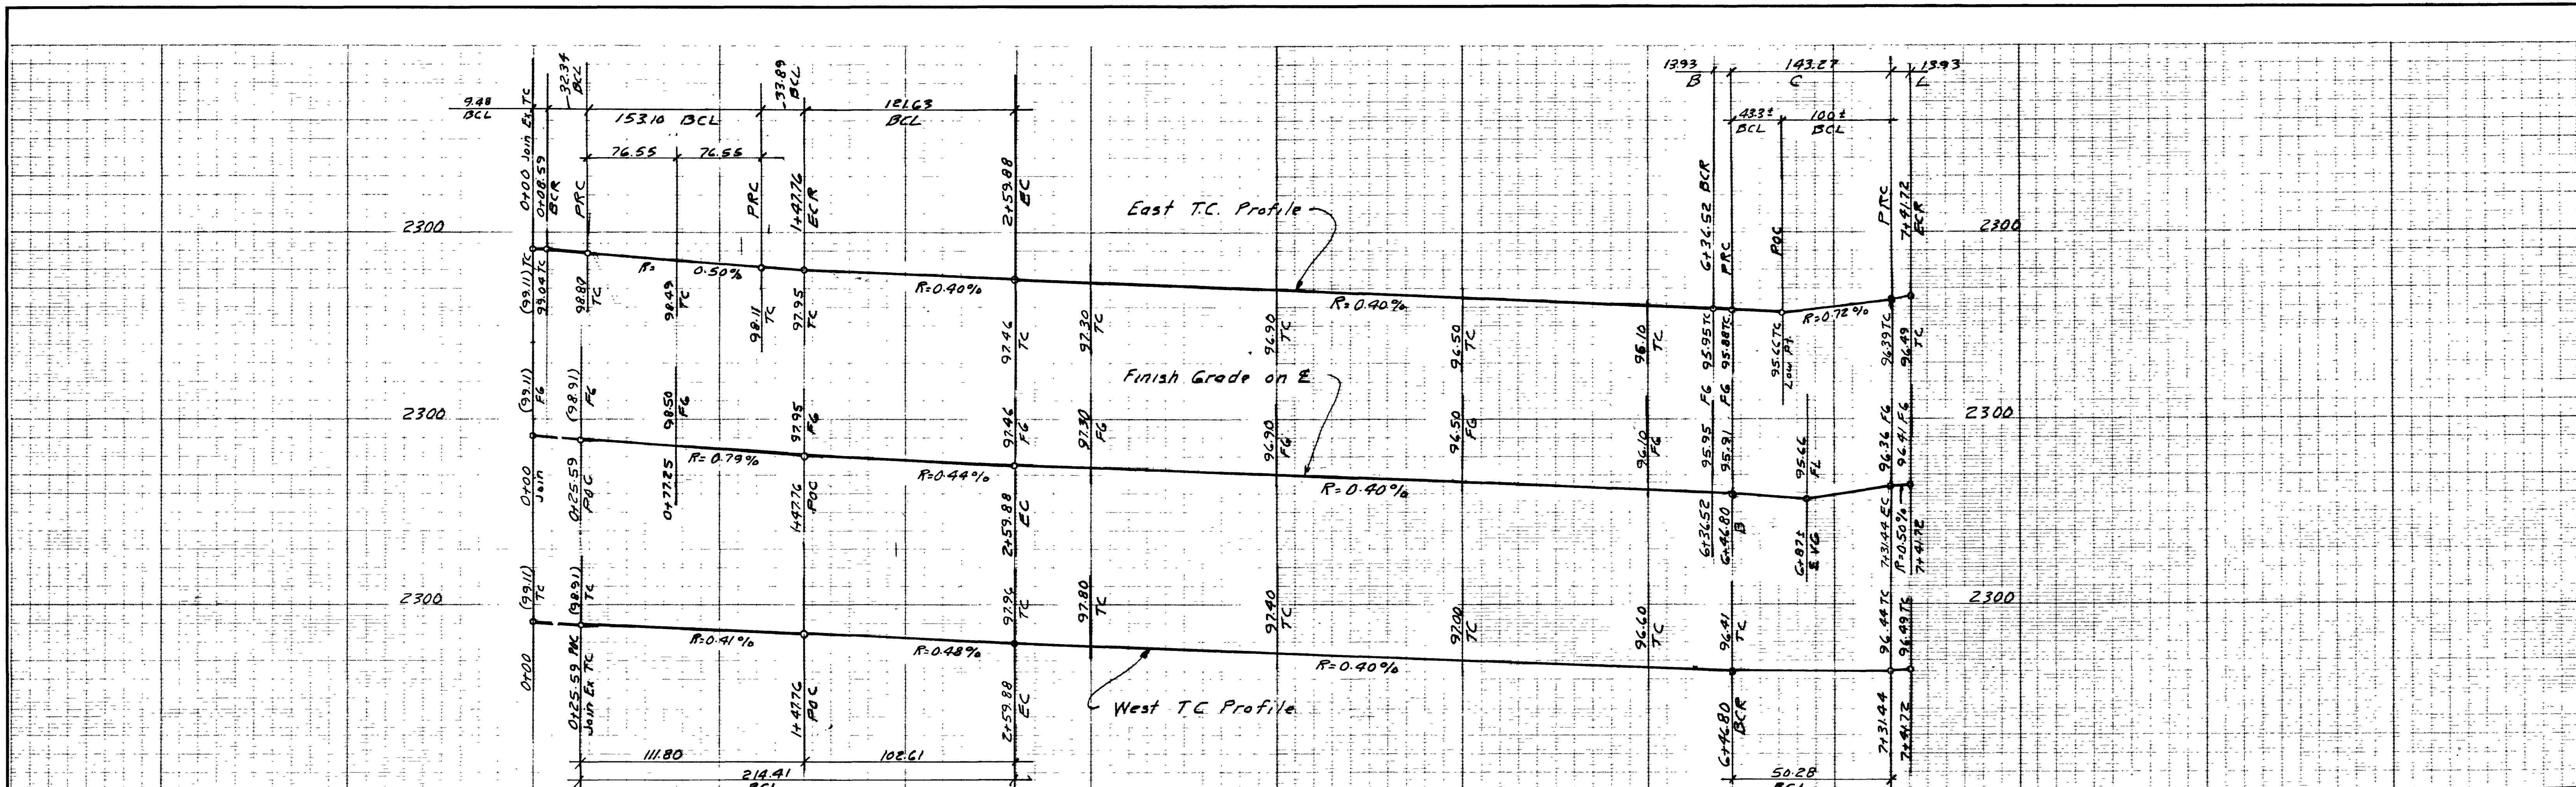

No	Δ	R	L	T
1	58-44-17	241.59	247.67	135.96
2	43-18-48	241.59	182.63	95.93
3	15-25-29	241.59	65.04	32.72
4	55-34-00	221.09	214.41	116.48
5	61-45-52	30	32.34	17.94
6	159-29-30	55	153.10	—
7	65-43-	30	33.89	19.01
8	26-35-20	262.09	121.63	61.93
9	2-02-18	265.59	9.48	4.74
10	26-36-17	30	13.93	7.03
11	96-02-23	30	50.28	33.34
12	96-02-23	50.50	84.64	56.12
13	149-14-57	55	143.27	—

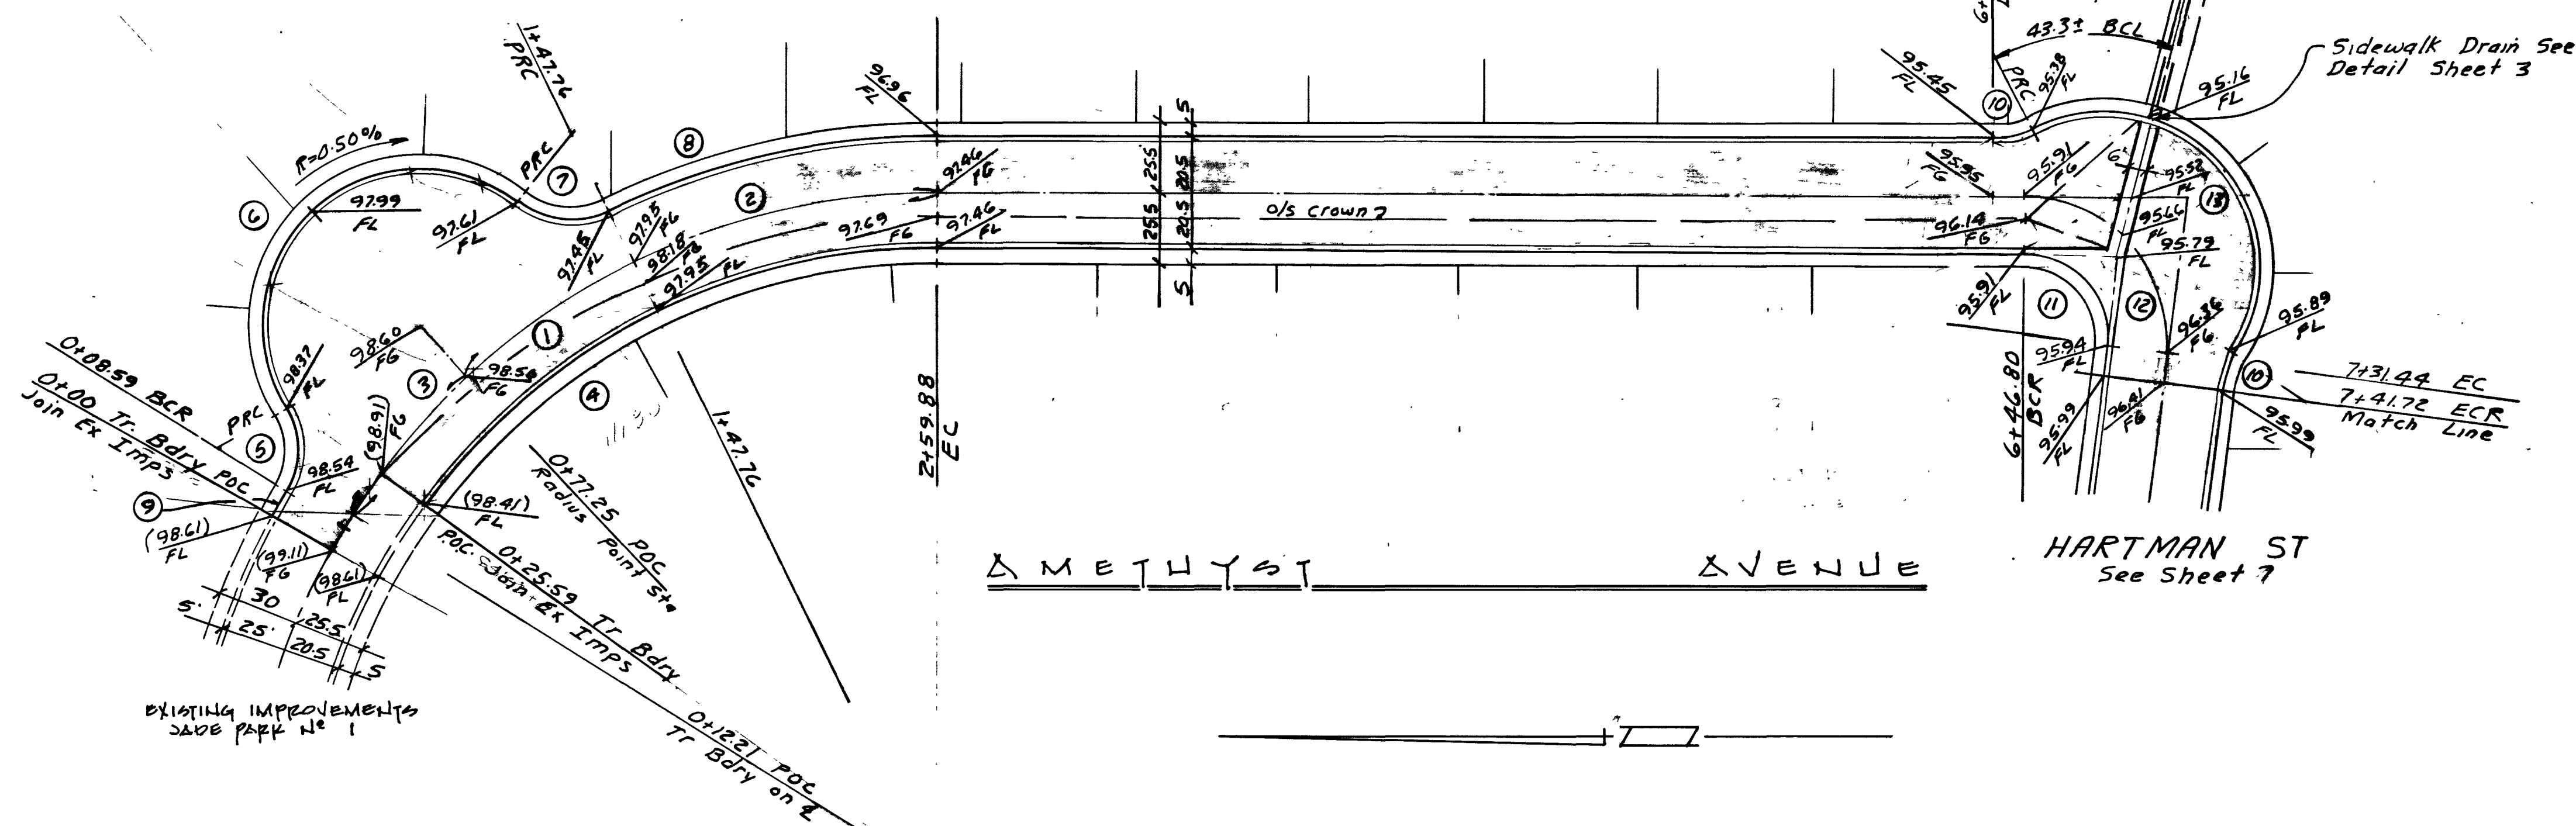

APPROVED BY :
 CITY OF LAS VEGAS ENGINEER
 DATE 2/12/73
 SUBMITTED BY :
 CITY OF LAS VEGAS FIELD ENGINEER
 DATE 2-6-73
 SUBMITTED BY :
 CHARLEY R. JOHNSON
 REGISTERED CIVIL ENGINEER
 NEVADA CERTIFICATE NO. 3006
 DATE 11/21/72

CONSULTING ENGINEERS • PLANNERS 2209 PARADISE ROAD, LAS VEGAS, NEVADA 89105 (702) 735-0227				
JADE PARK UNIT No. 2				
STREET PLAN AND PROFILE "METHYST AVENUE"				
SCALE:	WO. NO. 1076-2	DATE 11/21/72	SHEET	OF
HORIZ: 1" = 40'	DES.	REV.	5	13
VERT: 1" = 4'	CHK.	REV.		

