


LIBERTY VILLAGE

SUBDIVISION

A PORTION OF THE SOUTHWEST 1/4 OF SECTION 11, TOWNSHIP 20 SOUTH,
RANGE 60 EAST, M.D.B.&M., CLARK COUNTY, NEVADA

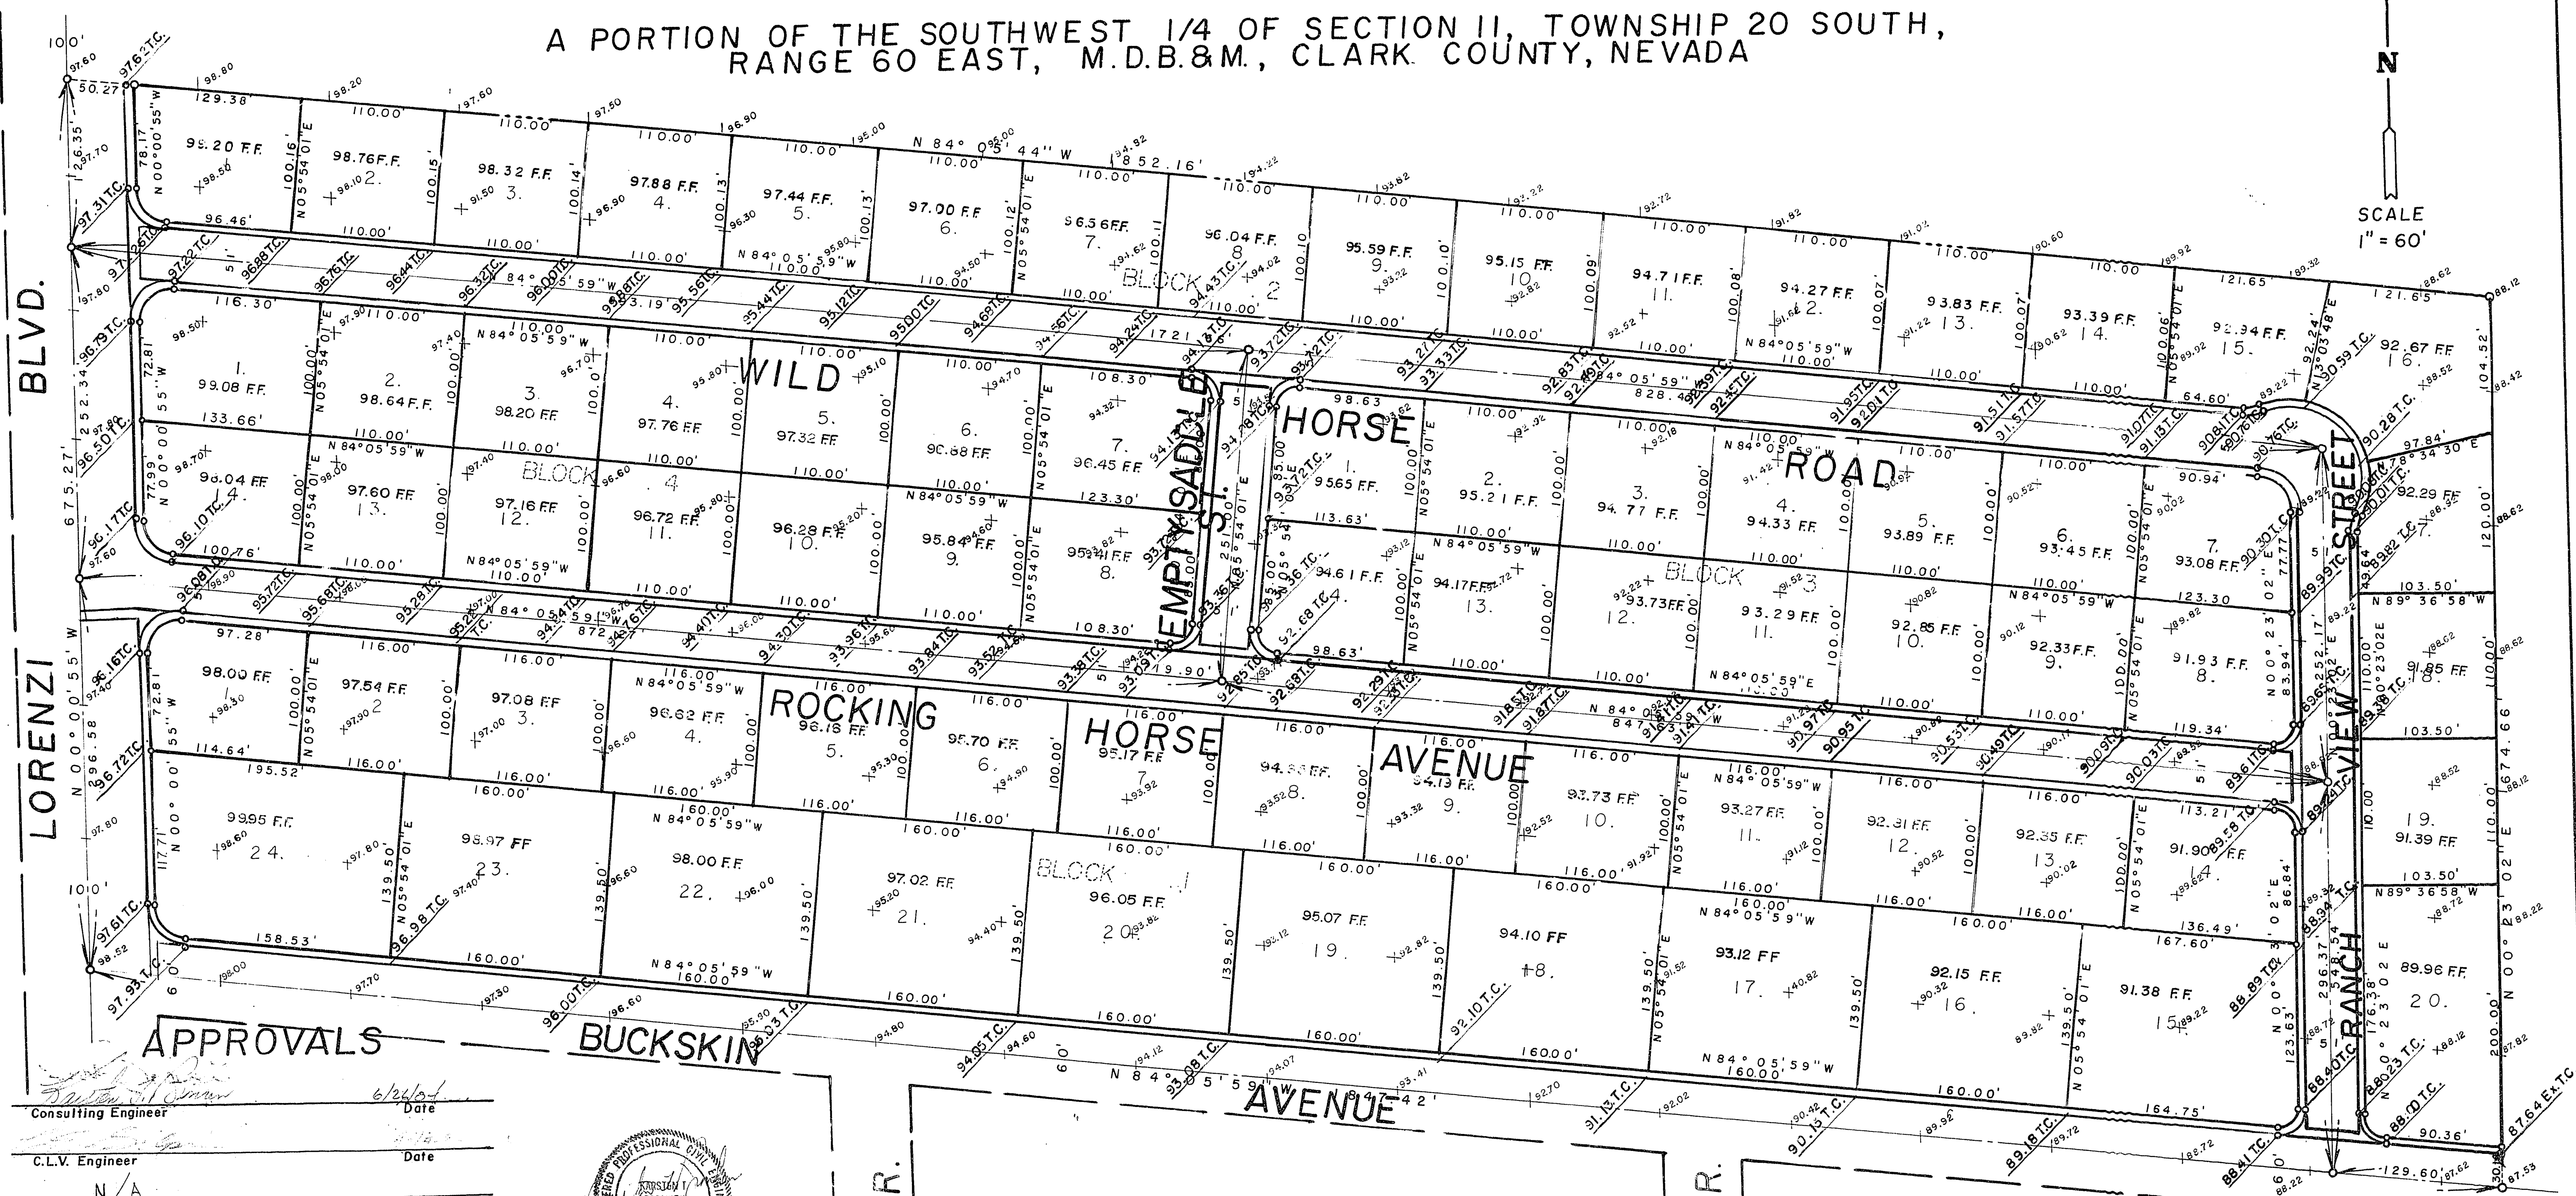

APPROVALS

BUCKSKIN

AVENUE

SERENE DR.

GAREHIME DR.


SISK RD.

BENCH MARK
C.C.E.D. Bench No. C0011
Elevation 2301.85

LEGEND

Existing Grade 00.00
New Finish Grade 00.00 T.C.

LOCATION

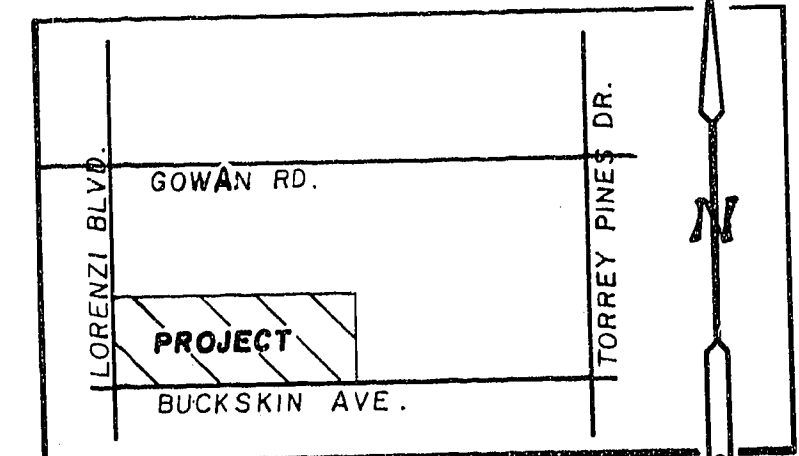

Consulting Engineer	6/24/84
C.L.V. Engineer	
C.L.V. Traffic Engineer	
C.L.V. Quality Control Engineer	
C.L.V. Electrical Coordinator	
C.L.V. Land Development & Flood Control	8/13/84
C.L.V. Fire Marshall	
C.L.V. Electrical Supervisor	
C.L.V. Sanitation Chief	

REVISIONS:

SCALE 1" = 60'

DATE June 18, 1984

TITLE

GRADING PLAN

Karsten T. Bronken
Consulting Engineers
1818 INDUSTRIAL ROAD, LAS VEGAS, NEVADA 89102

SHEET NUMBER
2 OF 2

20-7-99 (2 of 19)
107 Y-1984