


SUBDIVISION

N

SCALE
1" = 60'

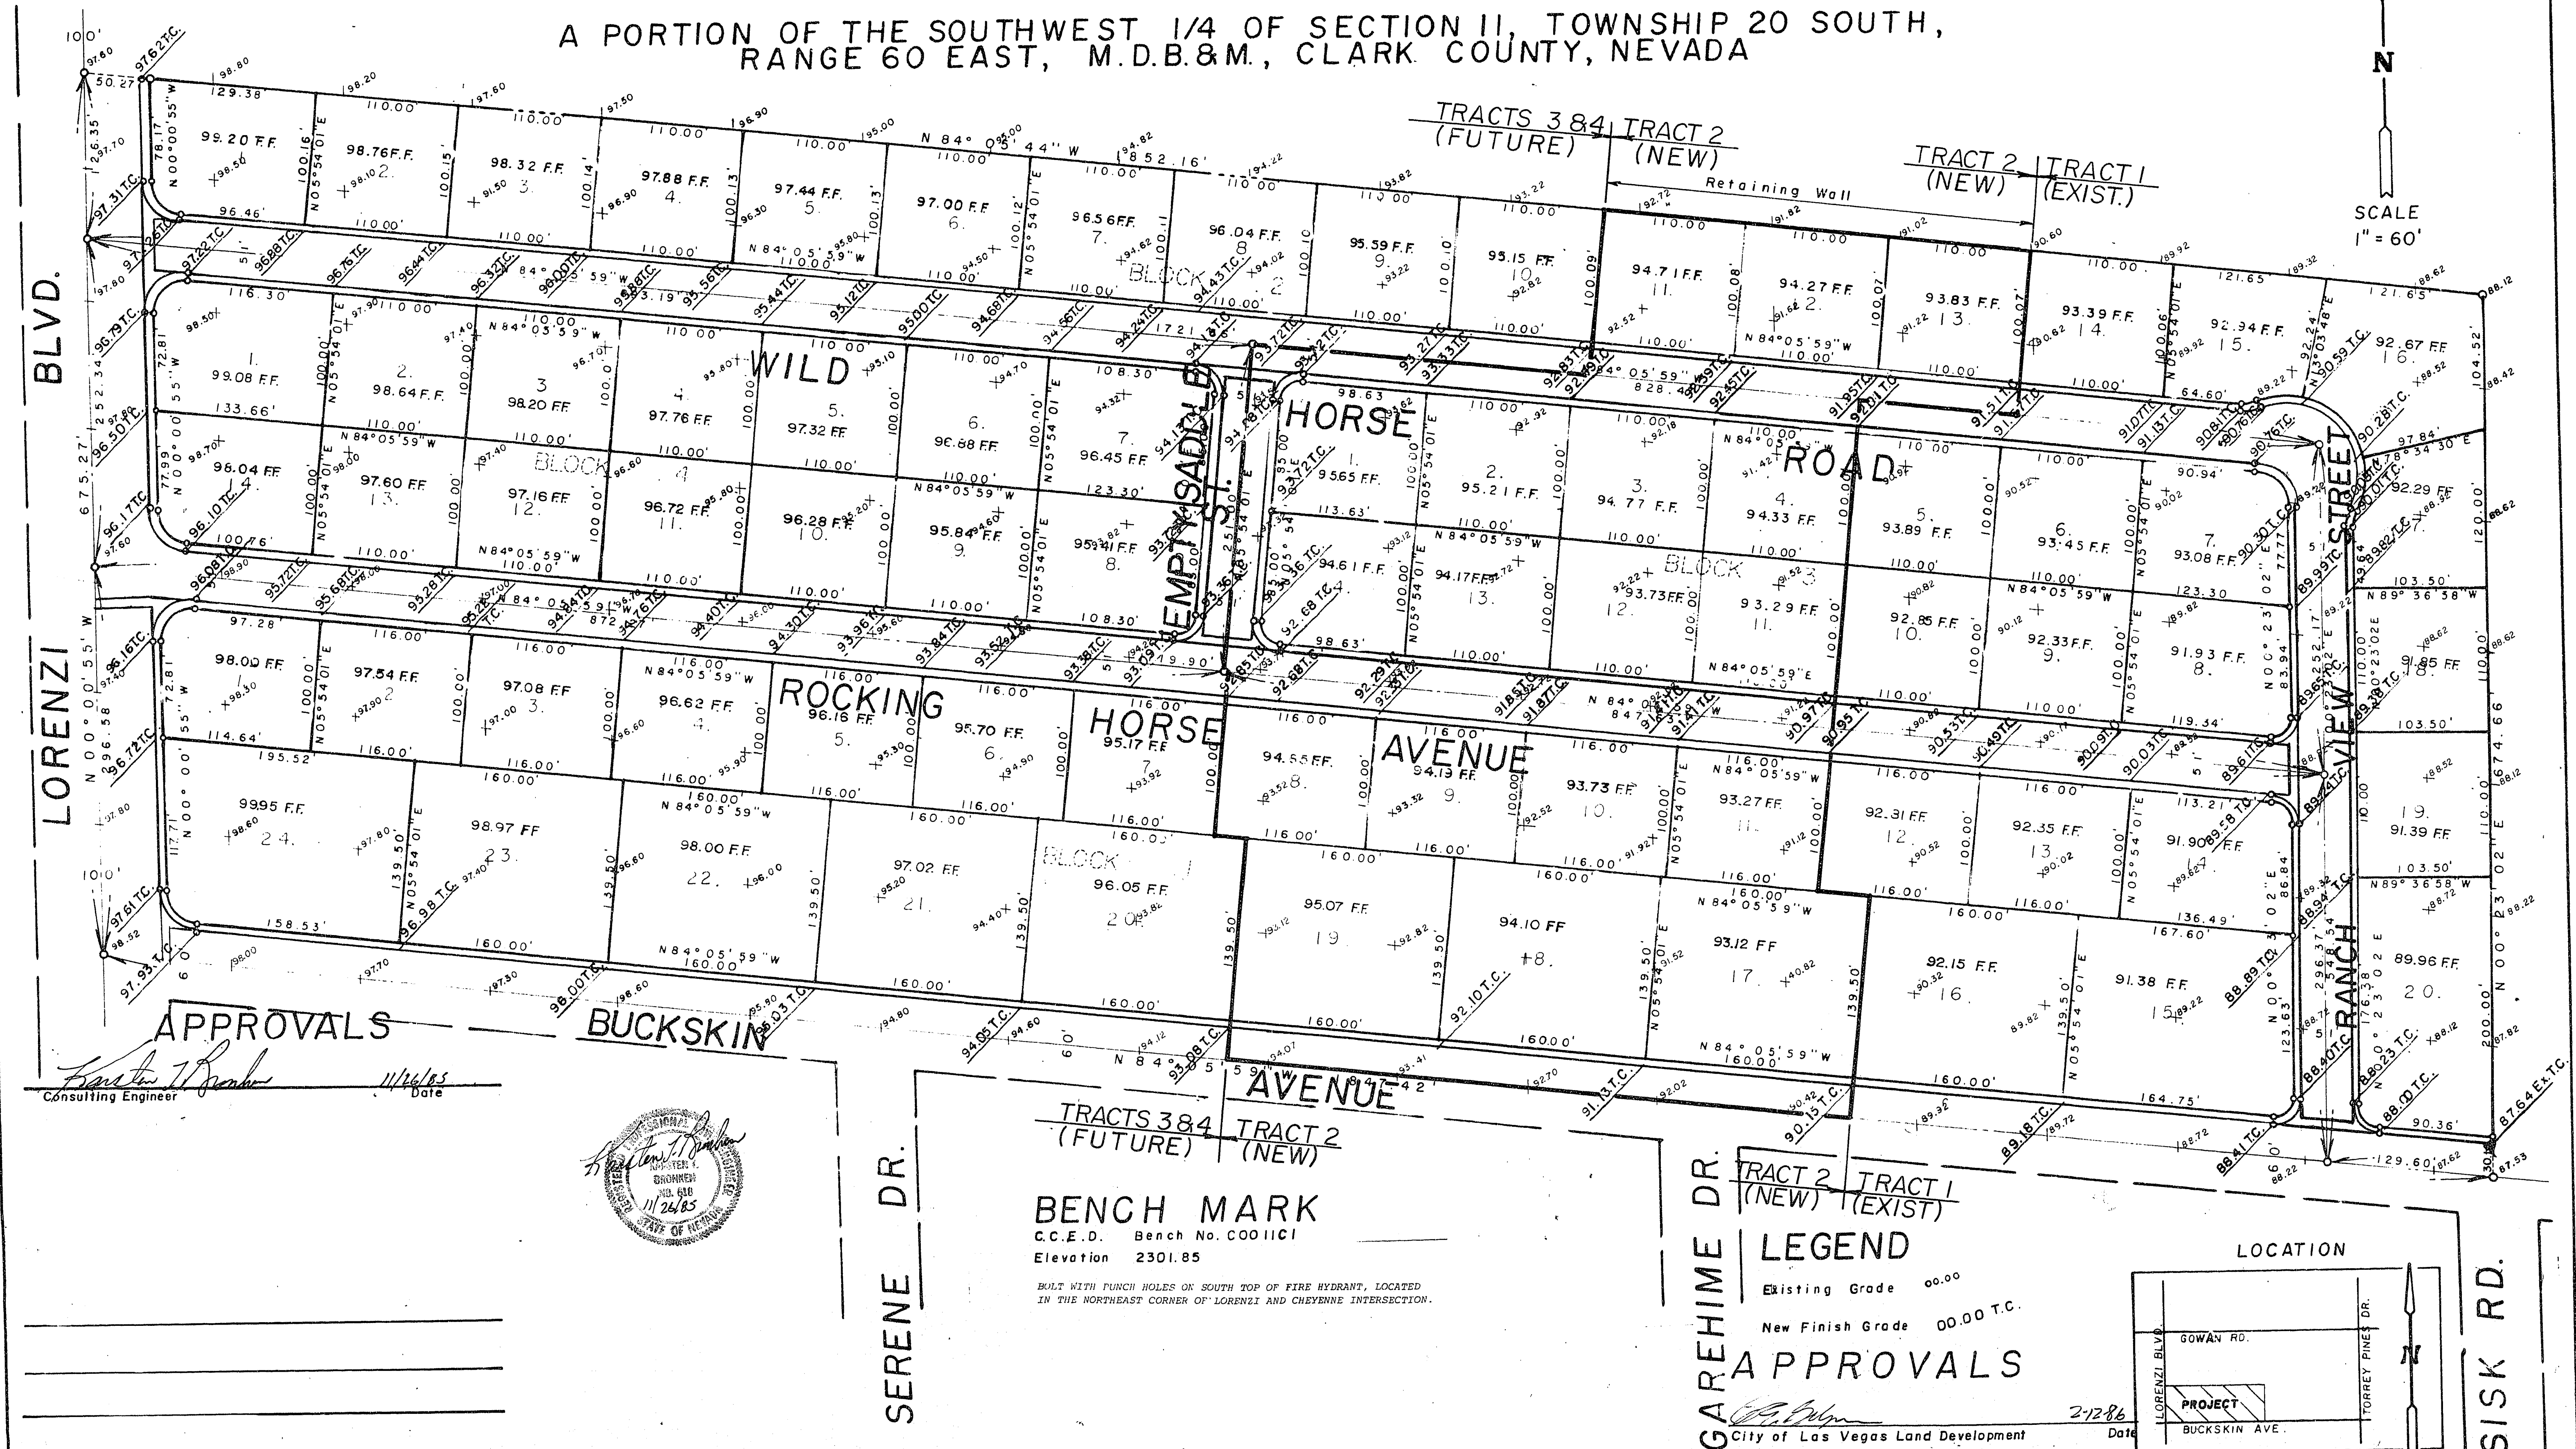

REVISIONS:

SCALE 1" = 60'

TITLE

GRADING PLAN

Karsten T. Bronken
Consulting Engineers
1818 INDUSTRIAL ROAD, LAS VEGAS, NEVADA 89102

SHEET NUMBER

| OF |