



LIBERTY VILLAGE

SUBDIVISION

A PORTION OF THE SOUTHWEST 1/4 OF SECTION II, TOWNSHIP 20 SOUTH,
RANGE 60 EAST, M.D.B.&M., CLARK COUNTY, NEVADA

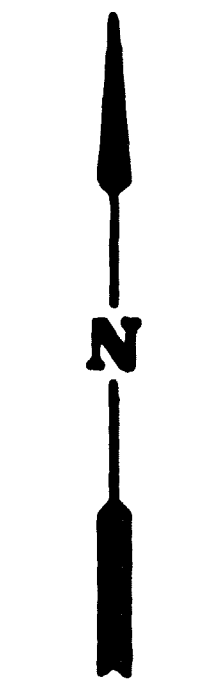

SCALE
1" = 60'

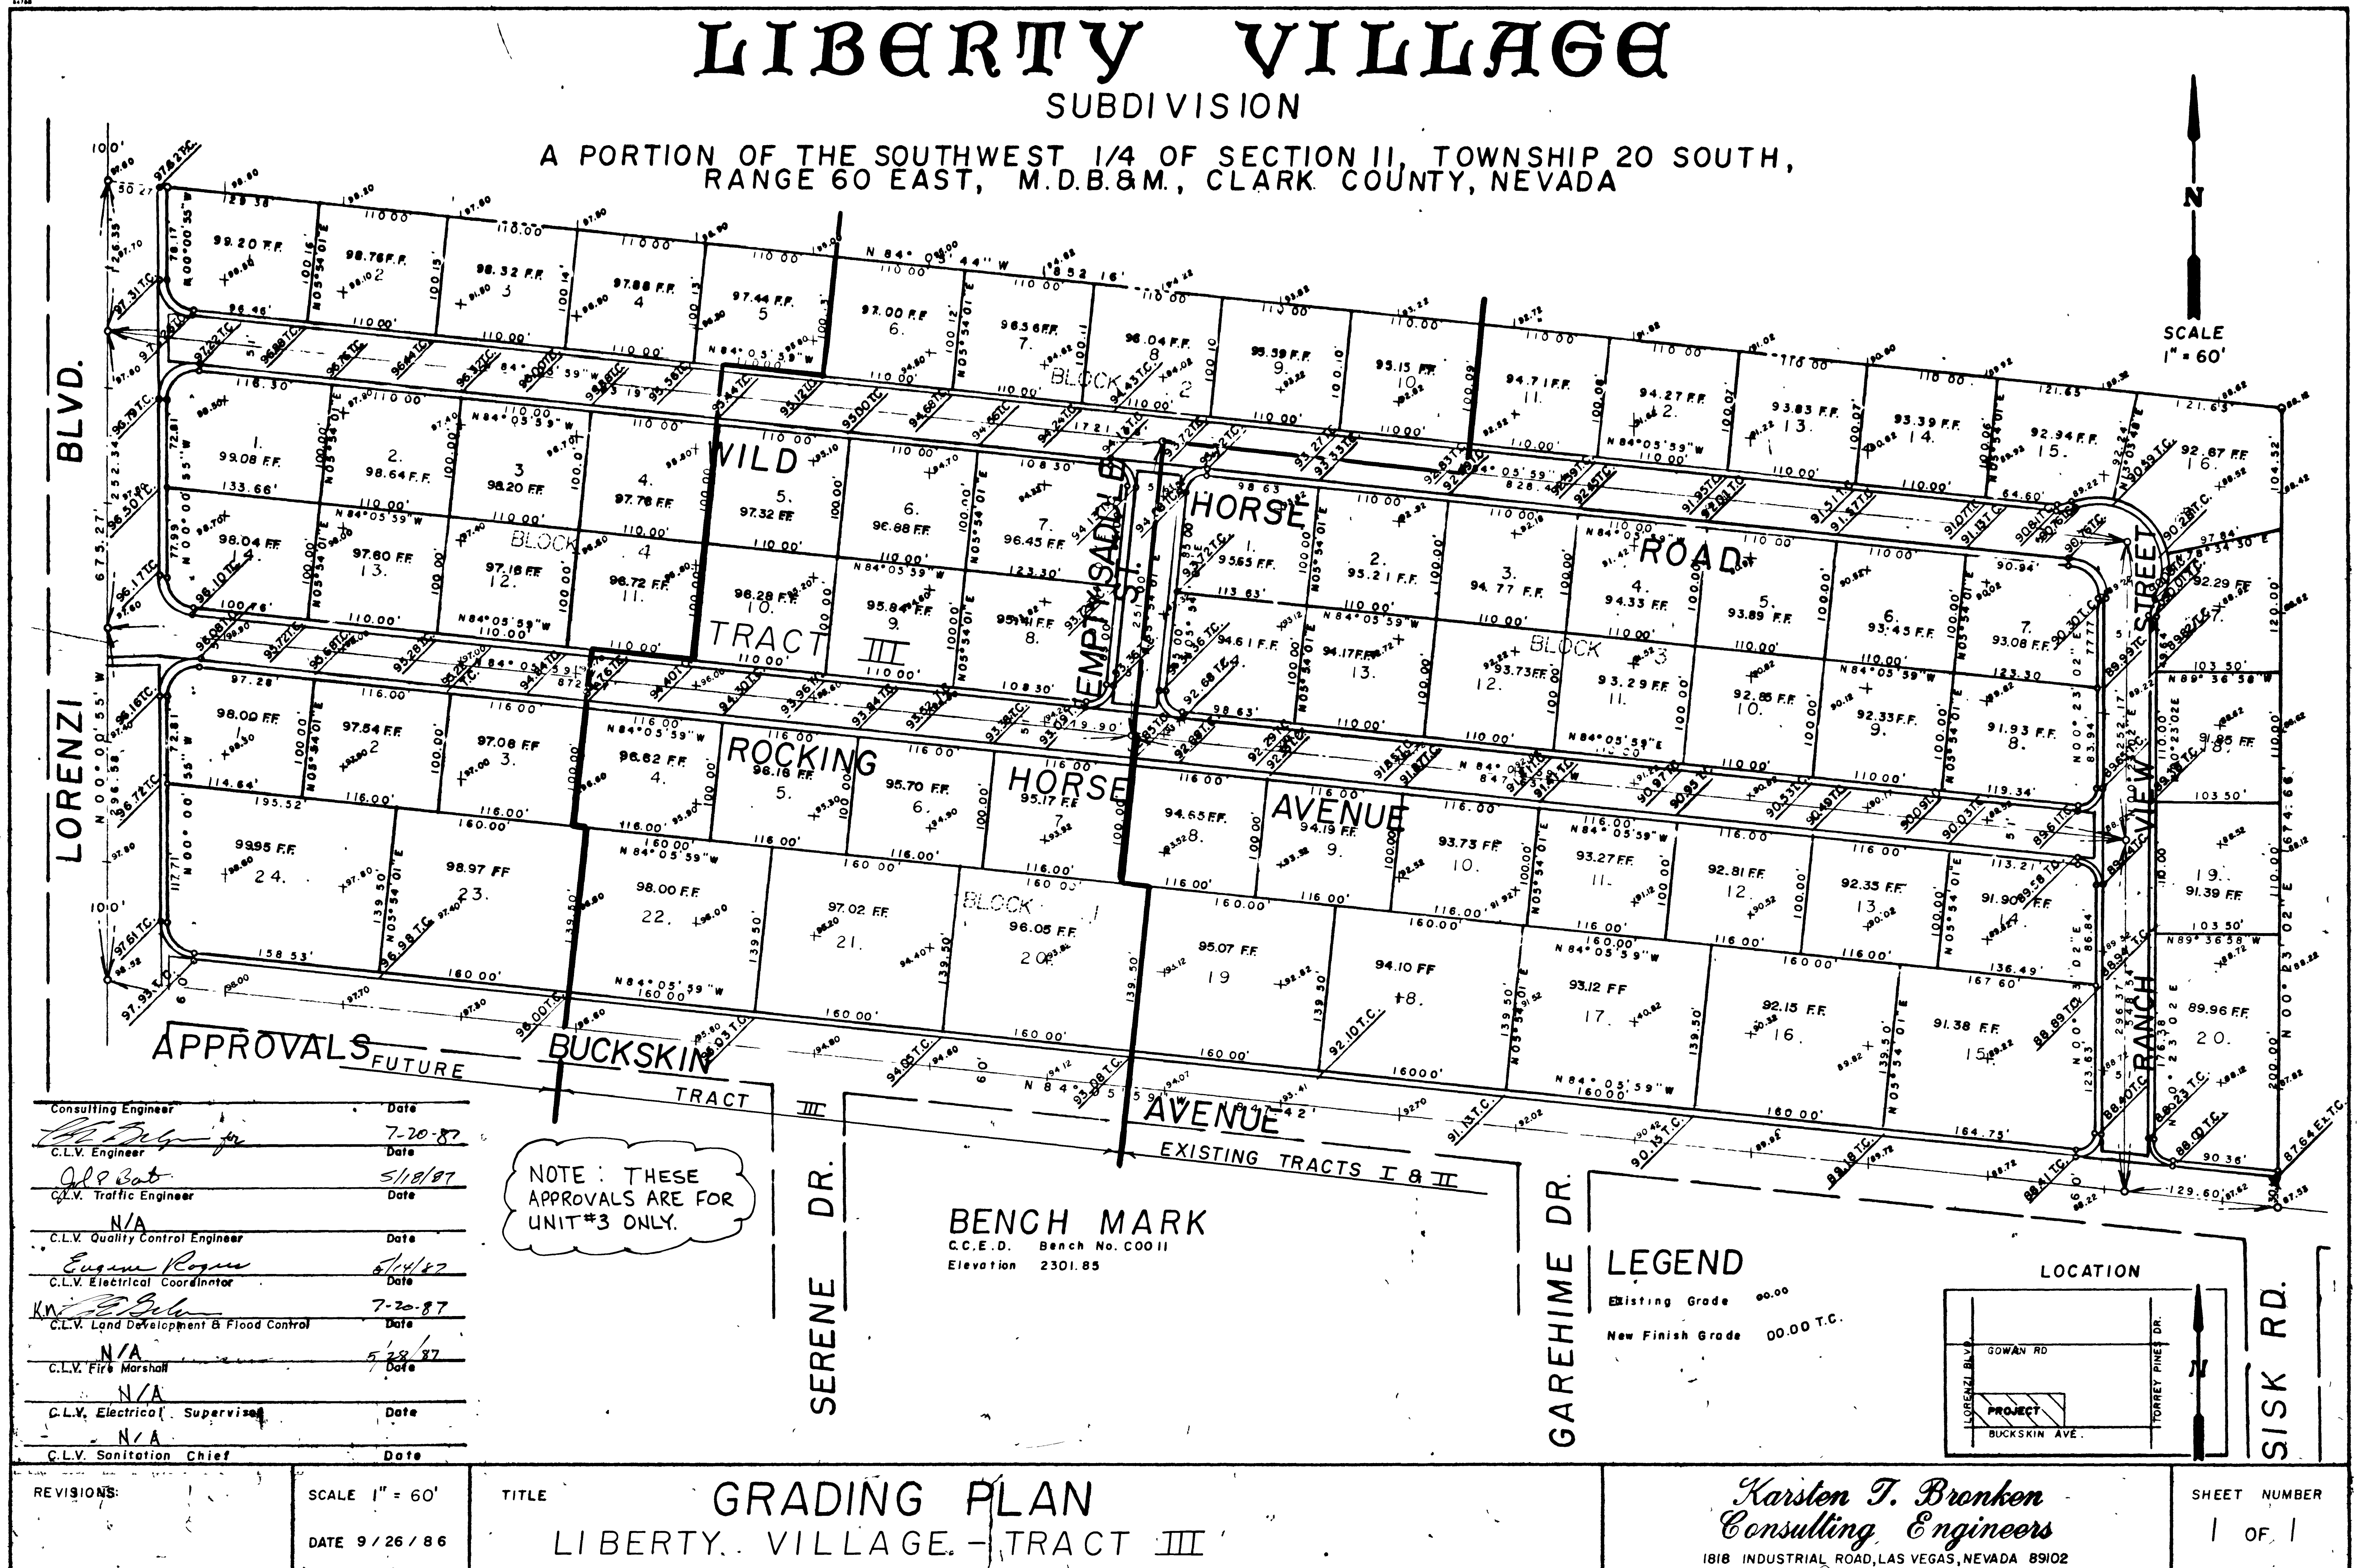

Consulting Engineer	Date
<i>[Signature]</i>	7-20-87
C.L.V. Engineer	Date
<i>[Signature]</i>	5/18/87
C.L.V. Traffic Engineer	Date
N/A	
C.L.V. Quality Control Engineer	Date
<i>[Signature]</i>	5/14/87
C.L.V. Electrical Coordinator	Date
<i>[Signature]</i>	7-20-87
C.L.V. Land Development & Flood Control	Date
N/A	5/28/87
C.L.V. Fire Marshall	Date
N/A	
C.L.V. Electrical Supervisor	Date
N/A	
C.L.V. Sanitation Chief	Date


NOTE: THESE
APPROVALS ARE FOR
UNIT #3 ONLY.

BENCH MARK
C.C.E.D. Bench No. C0011
Elevation 2301.85

LEGEND

Existing Grade 00.00
New Finish Grade 00.00 T.C.

LOCATION

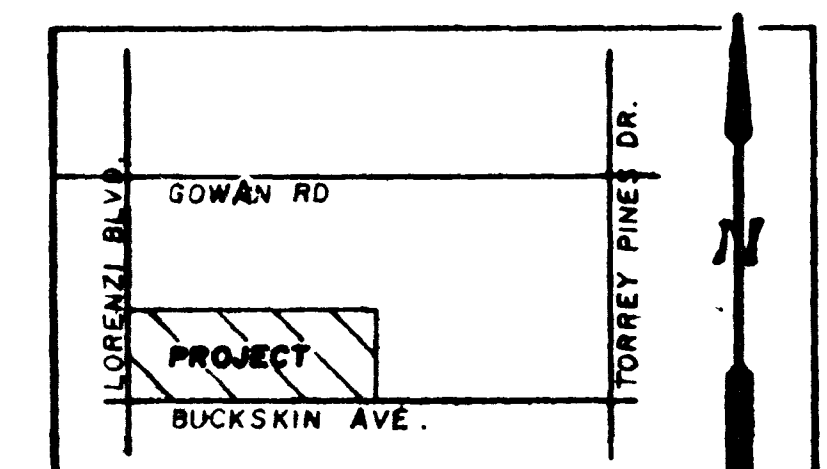

REVISIONS:

SCALE 1" = 60'
DATE 9/26/86

TITLE

GRADING PLAN
LIBERTY VILLAGE - TRACT III

Karsten T. Bronken
Consulting Engineers
1818 INDUSTRIAL ROAD, LAS VEGAS, NEVADA 89102

SHEET NUMBER

1 OF 1

107Y-1984-III

(5 of 16)


4409

207-64

LIBERTY VILLAGE

SUBDIVISION

A PORTION OF THE SOUTHWEST 1/4 OF SECTION 11, TOWNSHIP 20 SOUTH,
RANGE 60 EAST, N.D.B.M., CLARK COUNTY, NEVADA

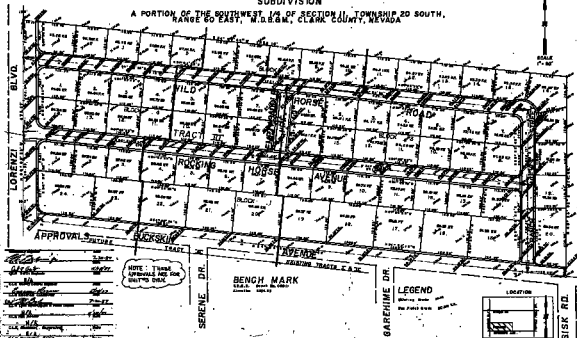

NOTE: THESE
APPROVALS ARE FOR
UNIT'S USE

BENCH MARK
 4.5.0.0 - 4.5.0.0 - 4.5.0.0
 4.5.0.0 - 4.5.0.0 - 4.5.0.0

LEGEND

1024710

RISK RD.

GRADING PLAN

LIBERTY VILLAGE - TRACT III

Karlson J. Brandon
Consulting Engineer

HAERY **JOYNER**

100

15 of 161