

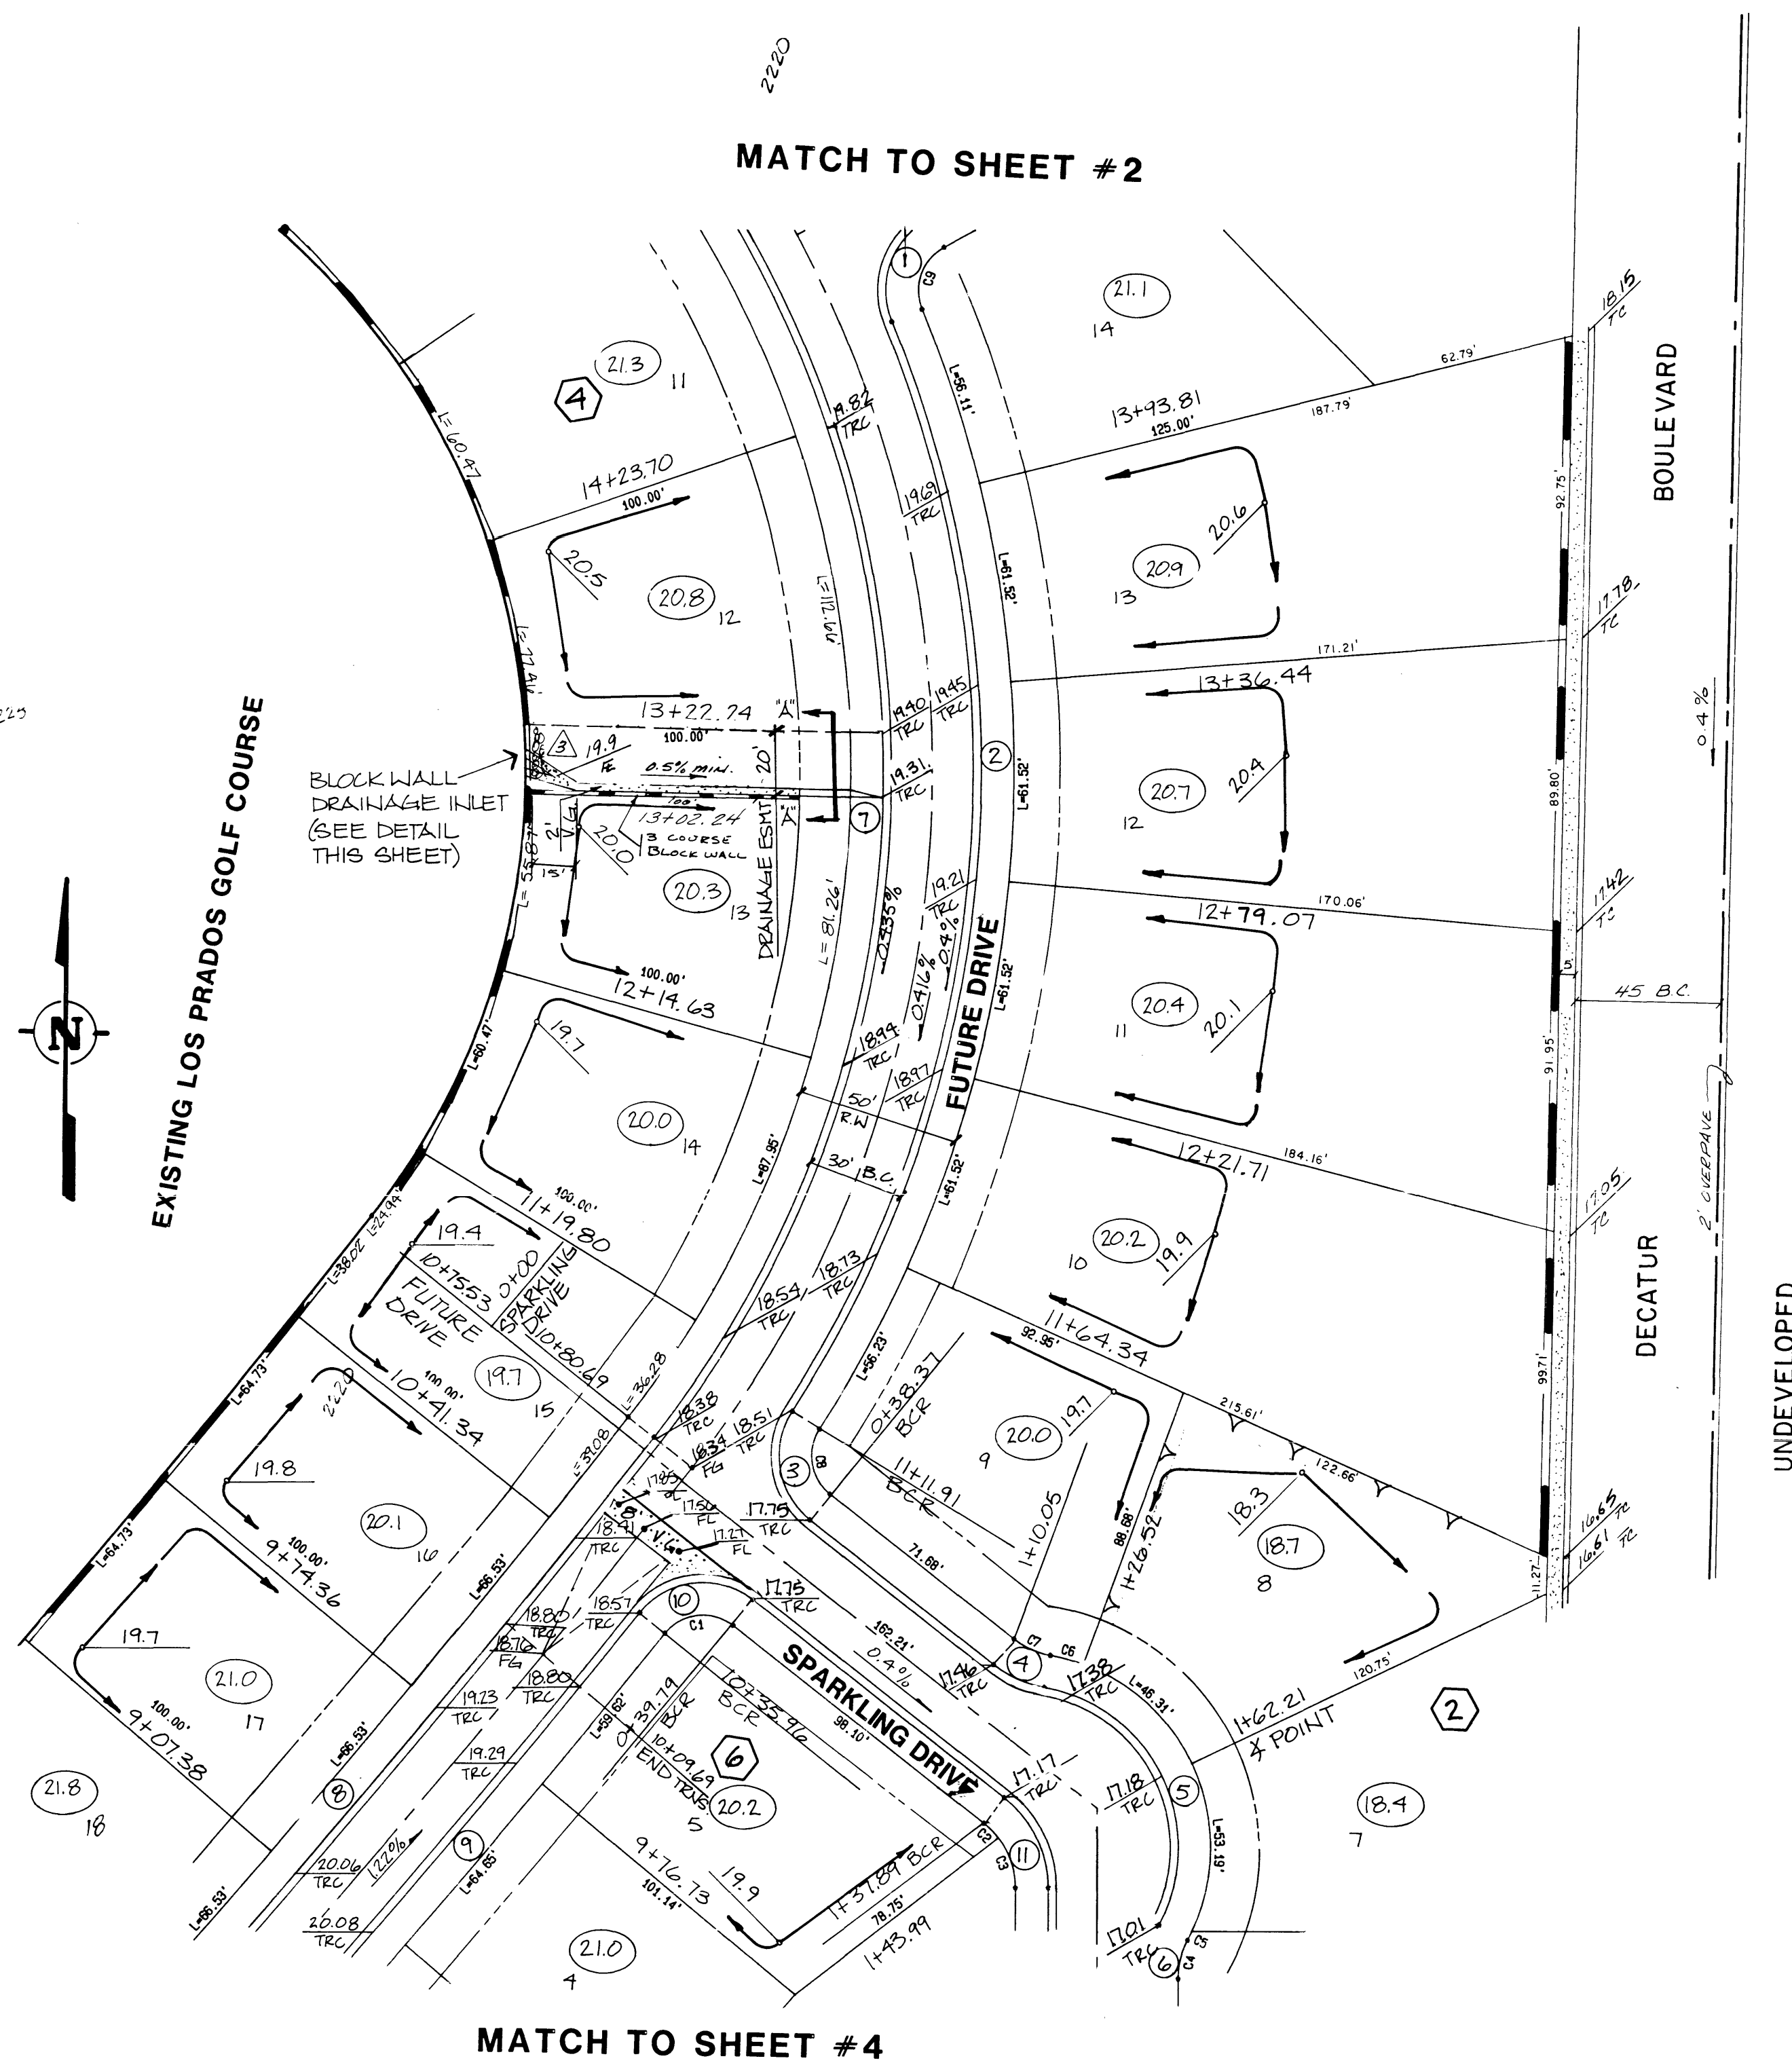
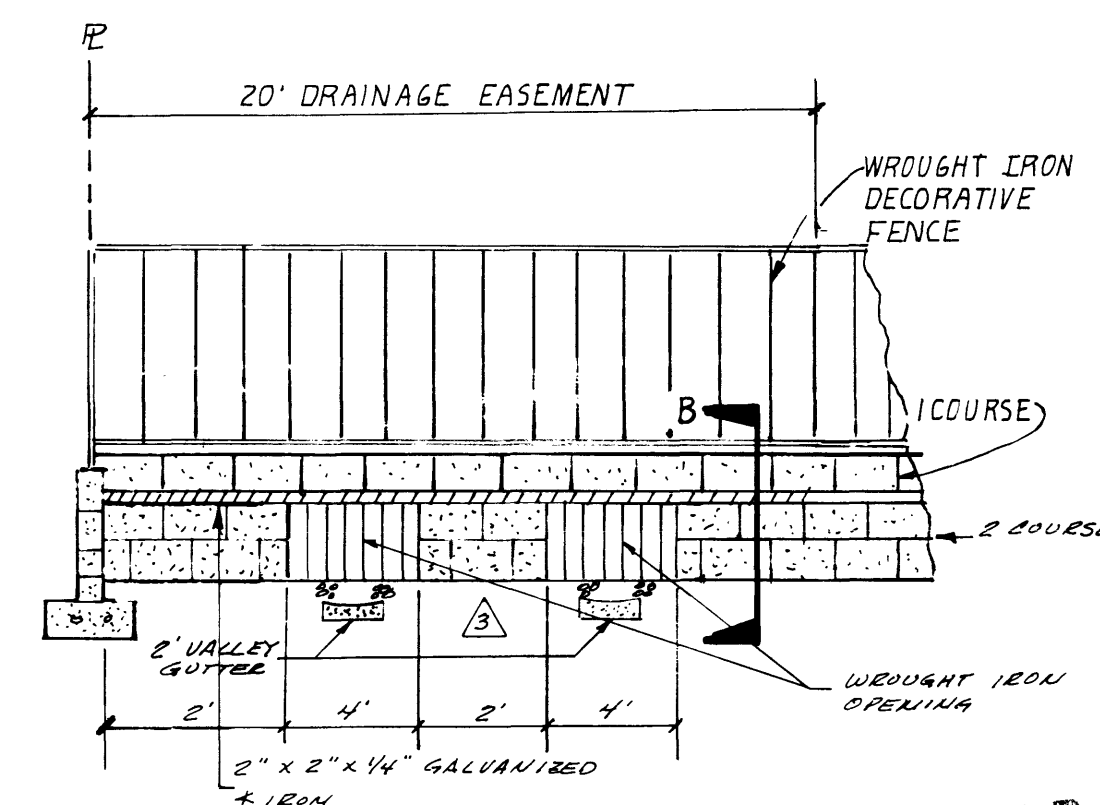


CURVE	ARC	DELTA	RADIUS	TAN LENGTH
C1	23.40	89°23'23"	15.00	14.84
C2	6.16	14°06'26"	25.00	3.09
C3	16.48	37°46'02"	25.00	8.55
C4	12.25	28°04'21"	25.00	6.25
C5	3.01	2°52'28"	80.00	1.50
C6	10.61	10°07'52"	80.00	5.39
C7	12.25	28°04'21"	25.00	6.25
C8	22.18	84°44'08"	15.00	13.68
C9	22.00	84°02'11"	15.00	13.51

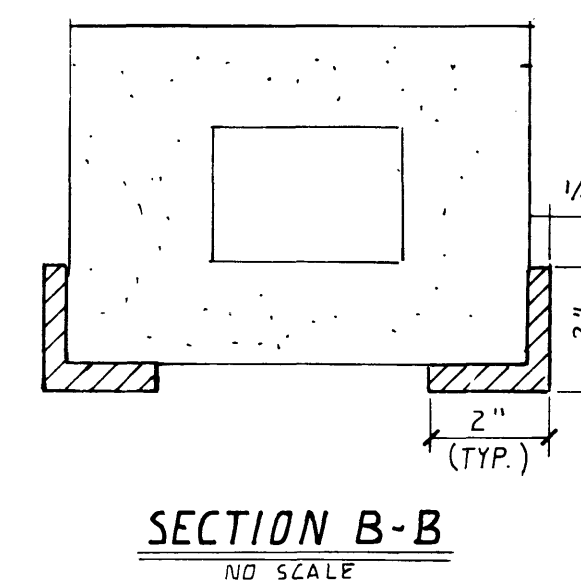

NO.	Δ	L	R	T
1	84° 02' 11"	36.61'	25.00'	22.52'
2	55° 30' 20"	348.75'	340.00'	189.43'
3	84° 44' 08"	36.91'	25.00'	22.80'
4	28° 04' 21"	17.15'	35.00'	8.75'
5	108° 01' 10"	94.26'	50.00'	68.84'
6	28° 04' 21"	17.15'	35.00'	8.75'
7	91° 02' 55"	524.40'	330.00'	336.10'
8	10° 51' 58"	710.08'	3710.00'	356.13'
9	5° 46' 56"	377.42'	3740.00'	188.81'
10	89° 23' 23"	39.00'	25.00'	24.74'
11	51° 52' 28"	31.69'	35.00'	17.02'

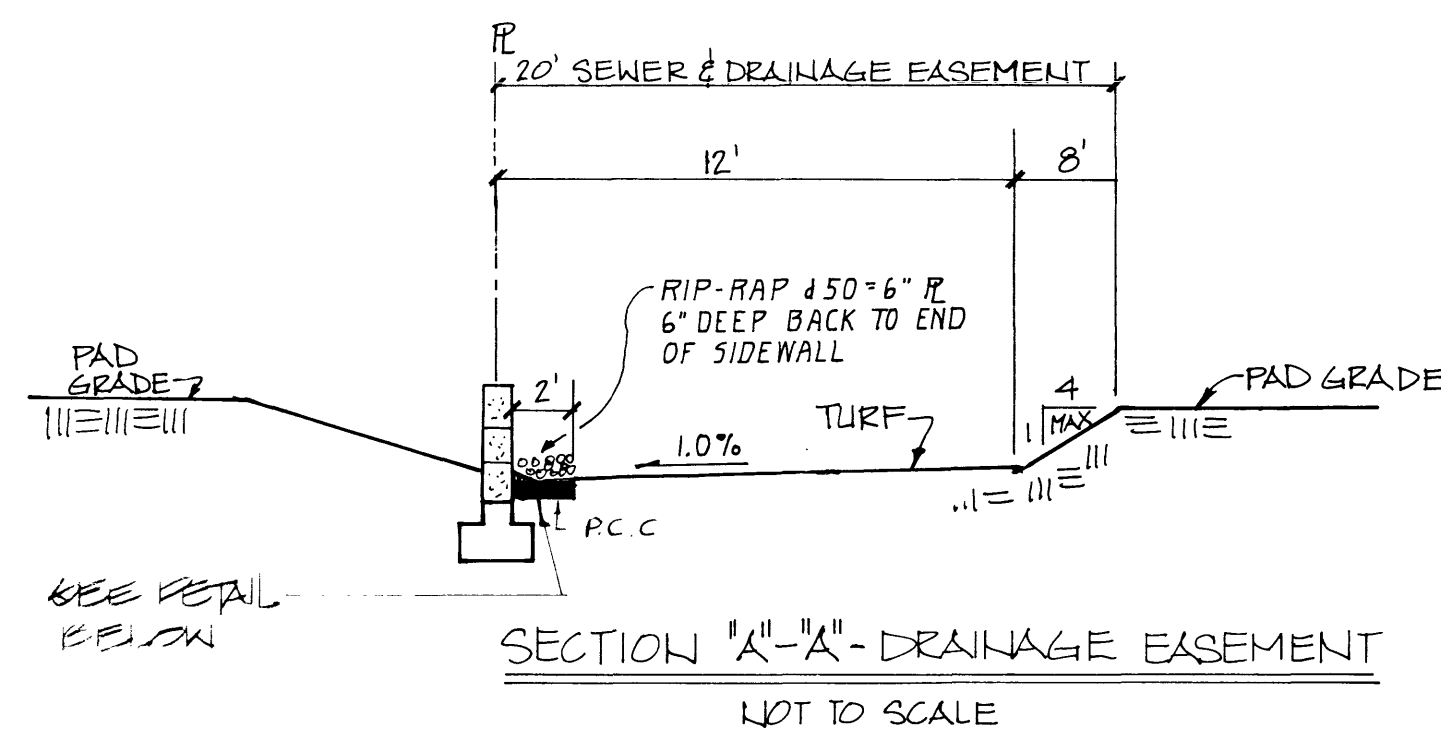

ROUGH GRADING PLAN

LOS PRADOS - PHASE 2 - UNIT 2

VISTA HILLS, INC.
LAS VEGAS, NEVADA

vtm nevada

CONSULTING ENGINEERS - PLANNERS
2300 PASEO DEL PRADO, BUILDING A, SUITE 100
LAS VEGAS, NEVADA 89102 PHONE (702) 673-7550

PRELIMINARY

NOV 29 1995
7/10/95 IN NEVADA

NO. 108-LP2-2

BY G2R/FLC

DATE JULY, 1988

SCALE 1" = 40'

SHEET

3 104

OF 13 SHEETS

SAVE

1074-4116-2-2