

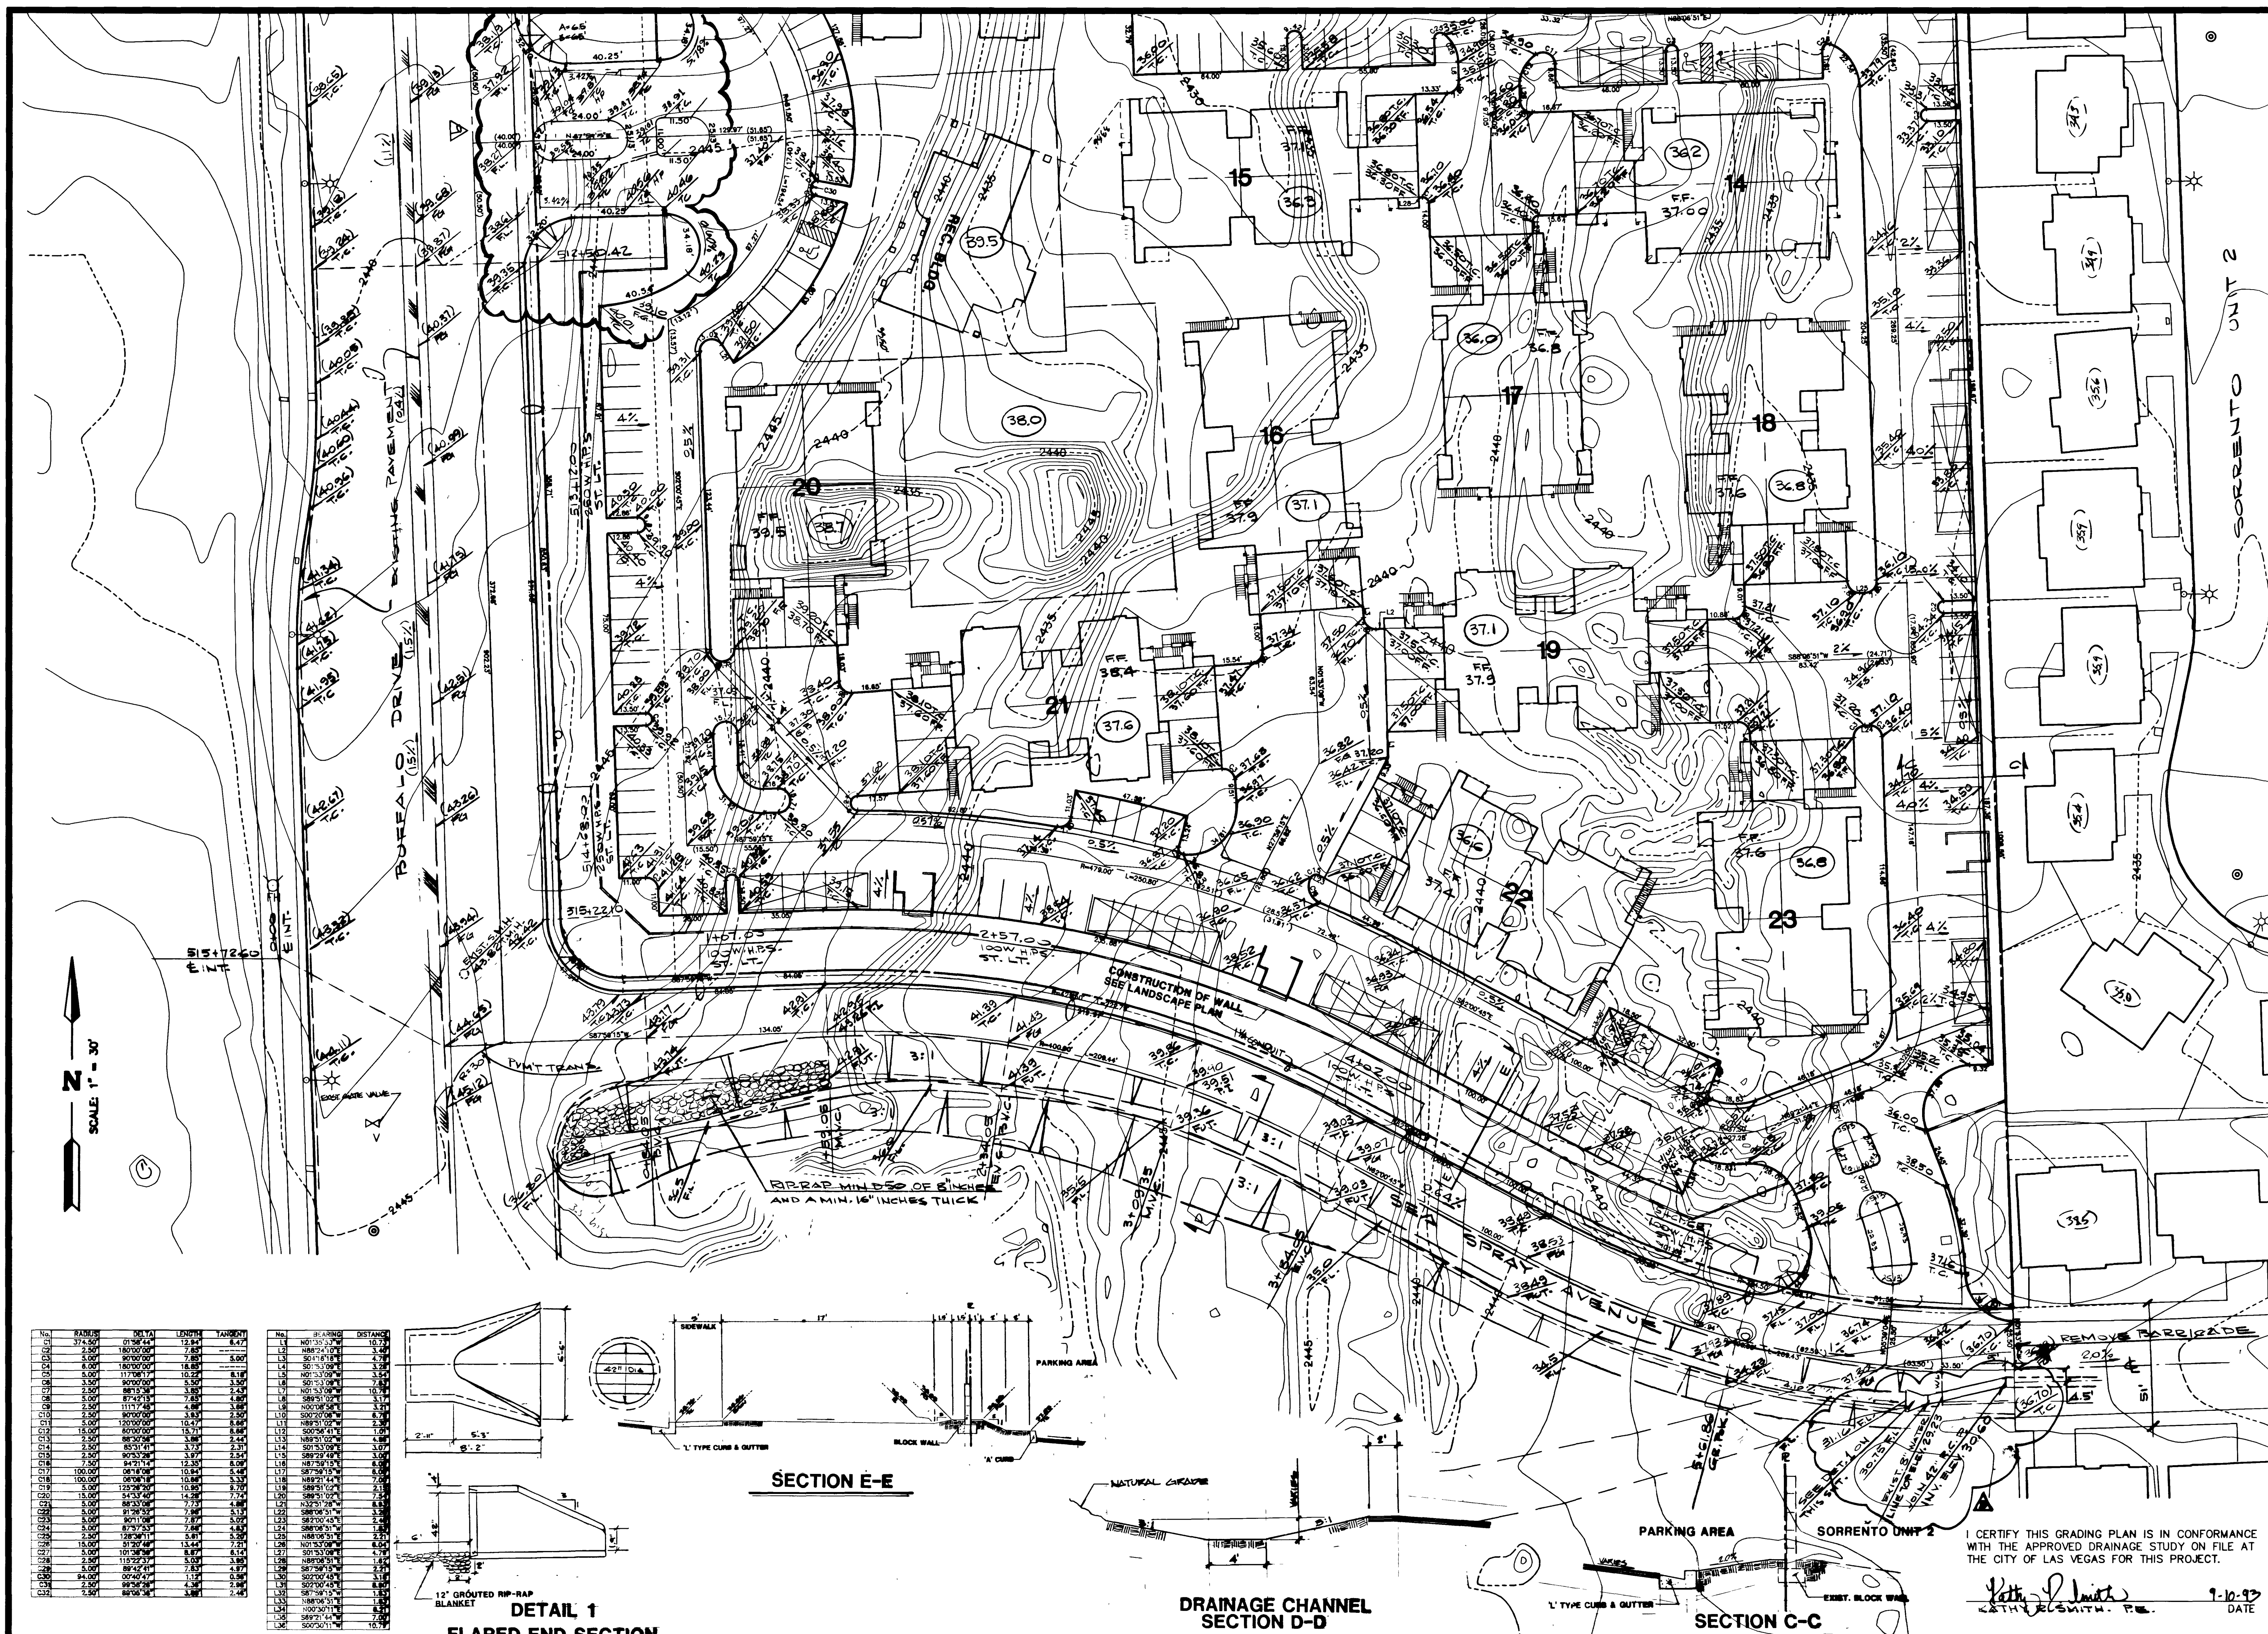
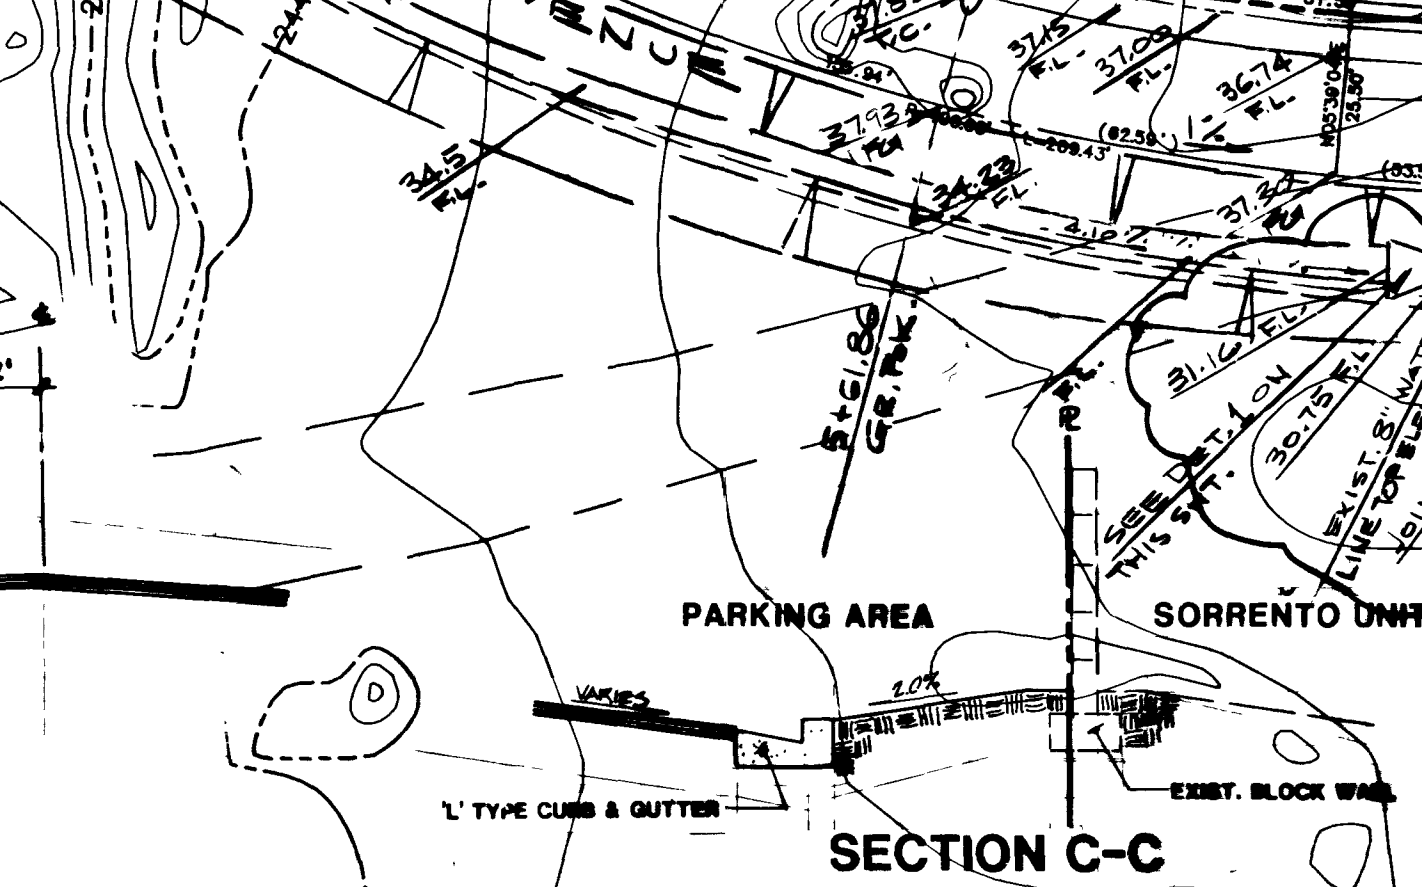
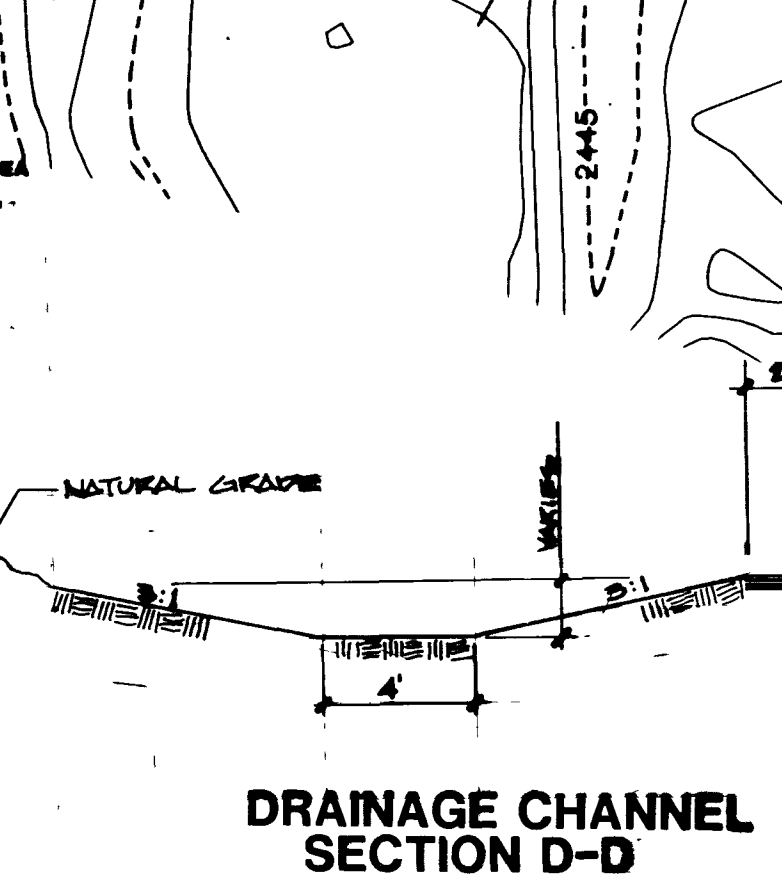


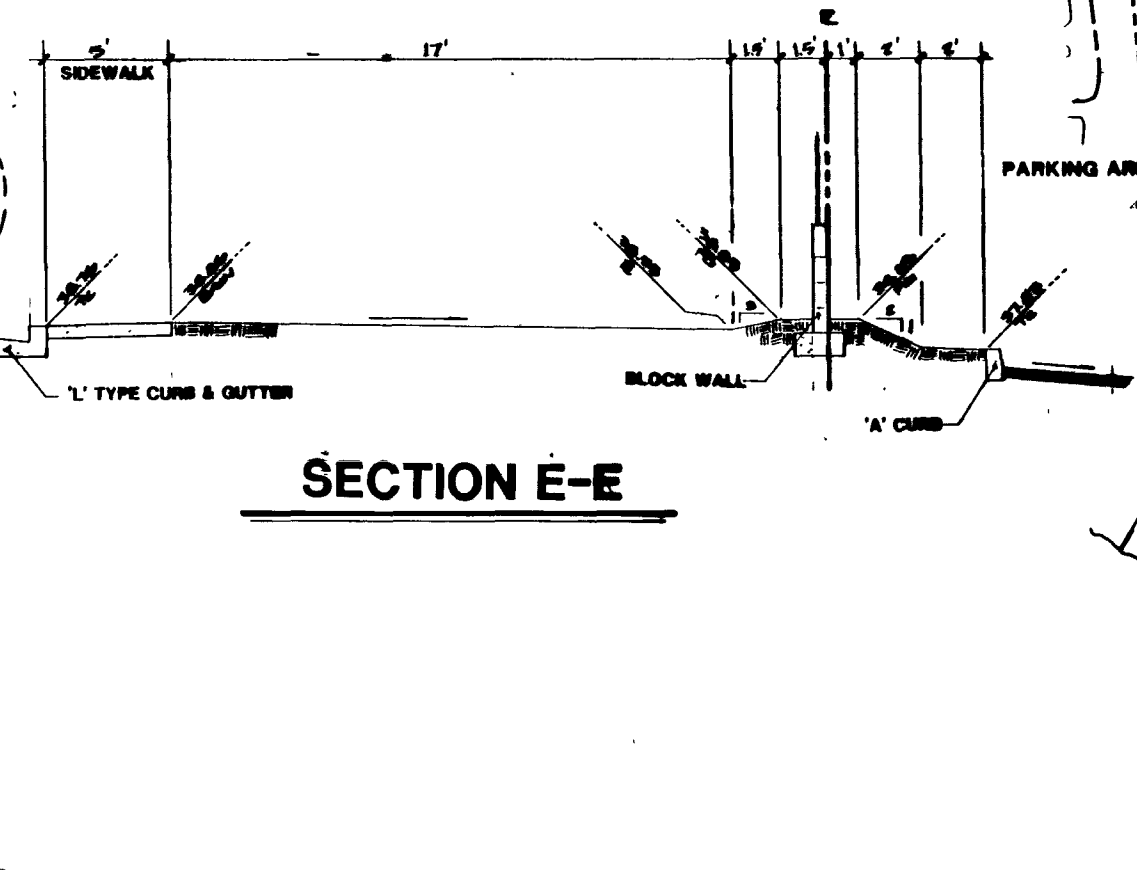

STATION	CHORD BEARING	CHORD DISTANCE	ARC BEARING	ARC DISTANCE
1+00	N 89° 59' 59" E	1.0000	89° 59' 59"	1.0000
1+01	N 89° 59' 59" E	1.0000	89° 59' 59"	1.0000
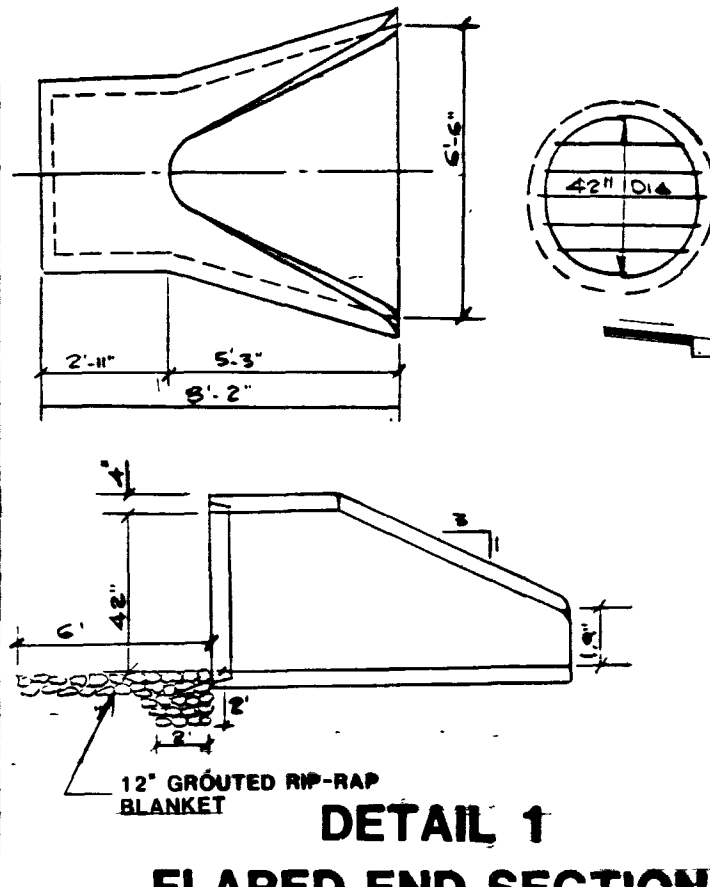

1. I CERTIFY THIS GRADING PLAN IS IN CONFORMANCE WITH THE APPROVED DRAINAGE STUDY ON FILE AT THE CITY OF LAS VEGAS FOR THIS PROJECT.

Kathy P. Smith
KATHY P. SMITH, P.E.
9-10-93
DATE

ES ENGINEERS AND SURVEYORS INC.
PARKERS • CORP. • 100-15
708 W. CONSTITUTION BLVD., SUITE 100
LAS VEGAS, NV 89102
SUBMITTED BY:

REVISION
1 0-1-93 DTB REV. THROUGH 069003.DWG (REPLLOT)
2 10-22-93 M.F. REV. PLOT AREA, REVISION 1
3 10-23-93 M.F. REV. PLOT AREA, REVISION 2
4 11-20-93 C.F. REV. PLOT AREA, REVISION 3
5 12-10-93 C.F. REV. PLOT AREA, REVISION 4
6 1-4-94 C.F. REV. PLOT AREA, REVISION 5
7 1-24-94 M.F. REV. PLOT AREA, REVISION 6
8 3-15-94 M.F. REV. PLOT AREA, REVISION 7
9 11-14-94 M.F. REV. PLOT AREA, REVISION 8
10 11-14-94 M.F. REV. PLOT AREA, REVISION 9
11 11-14-94 M.F. REV. PLOT AREA, REVISION 10

ROUGH GRADING PLAN
LEGENDS WEST CONDOMINIUMS

PROJECT
W.O. #: 721 - 9690
BY: / DTB
DATE: MAY 1993
SCALE: 1" = 30'
SHEET
4
OF 8 SHEETS

