




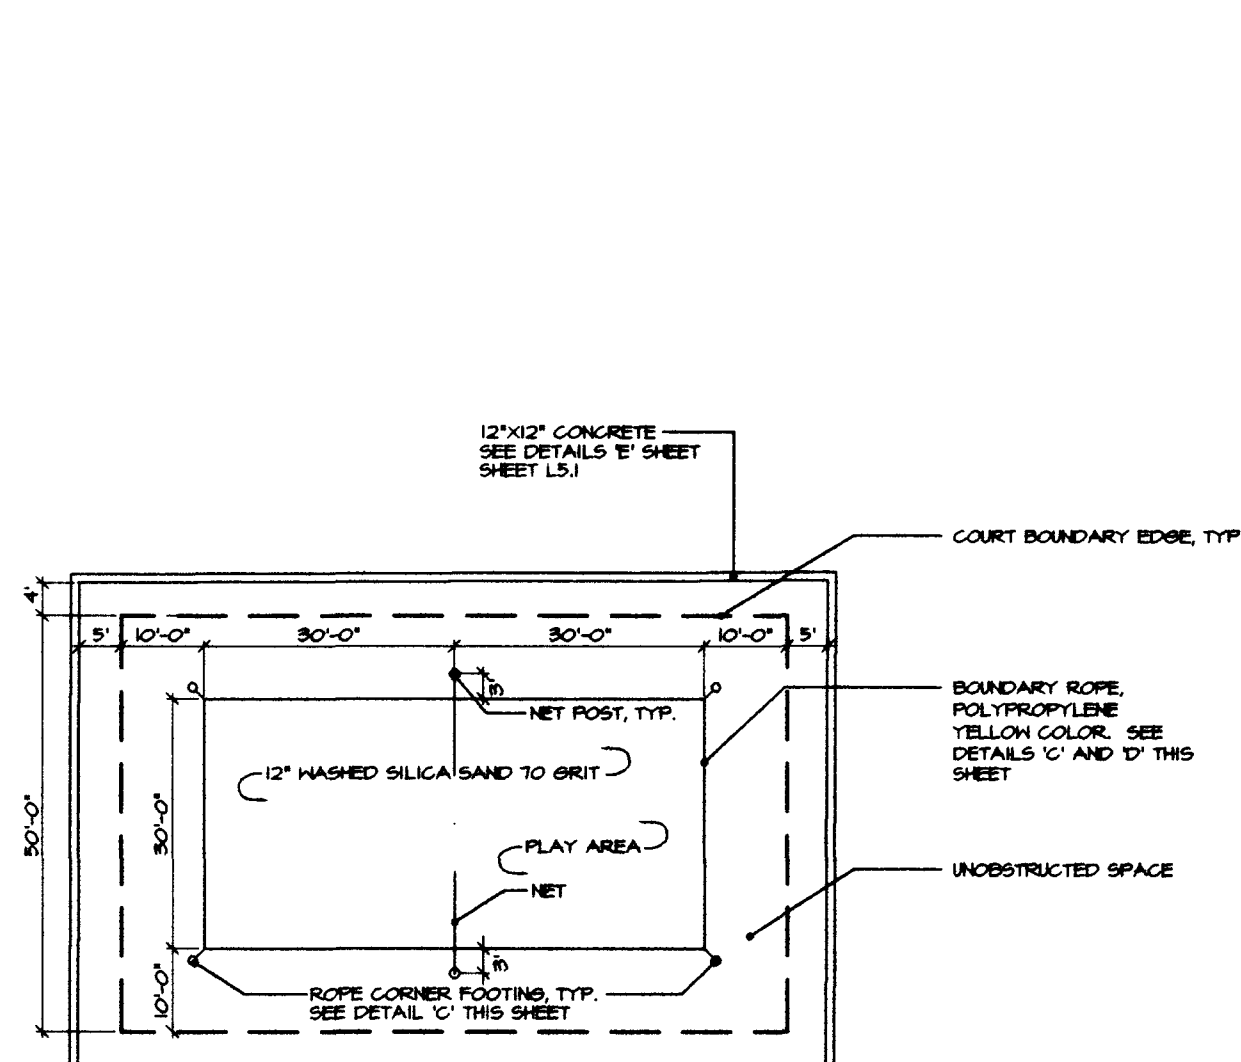


VOLLEYBALL COURT LAYOUT

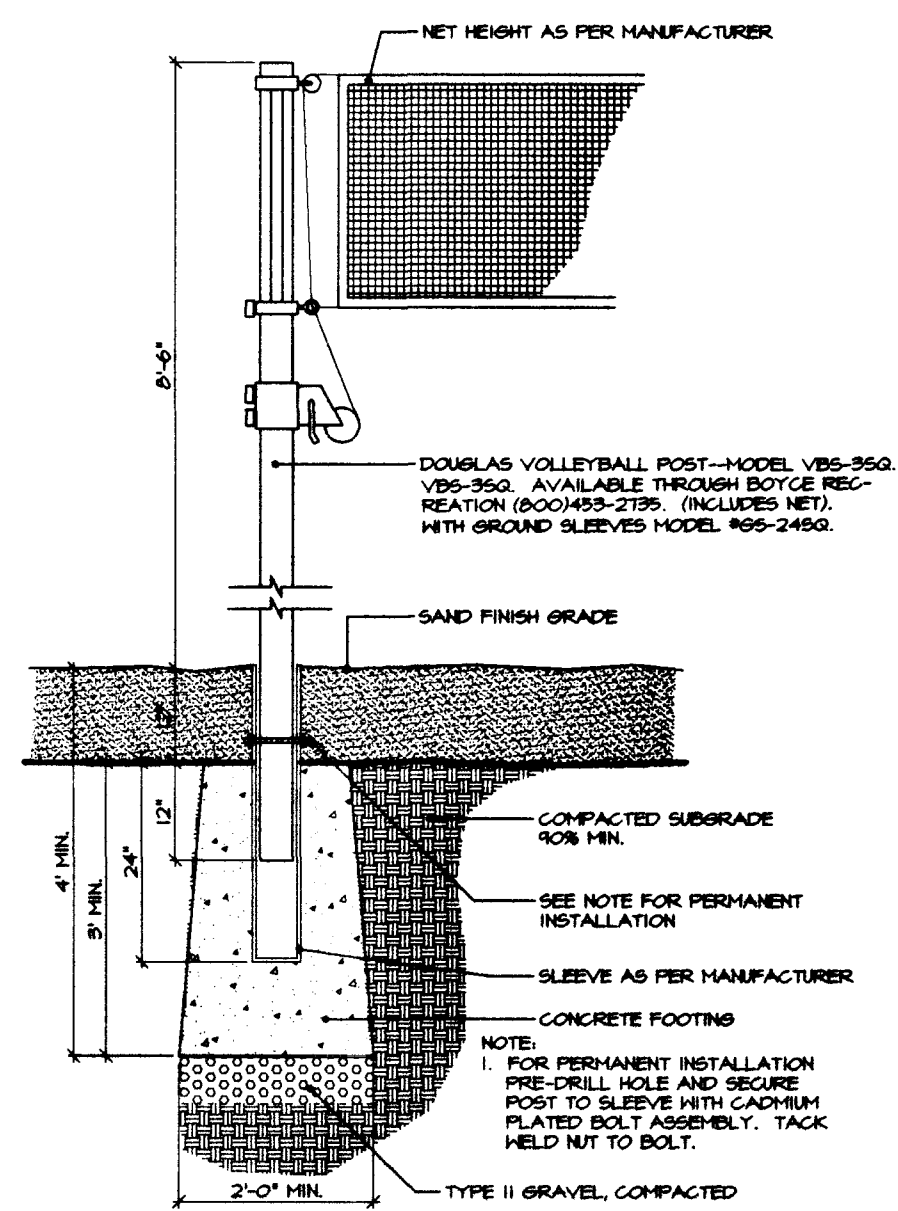


VOLLEYBALL NET POST

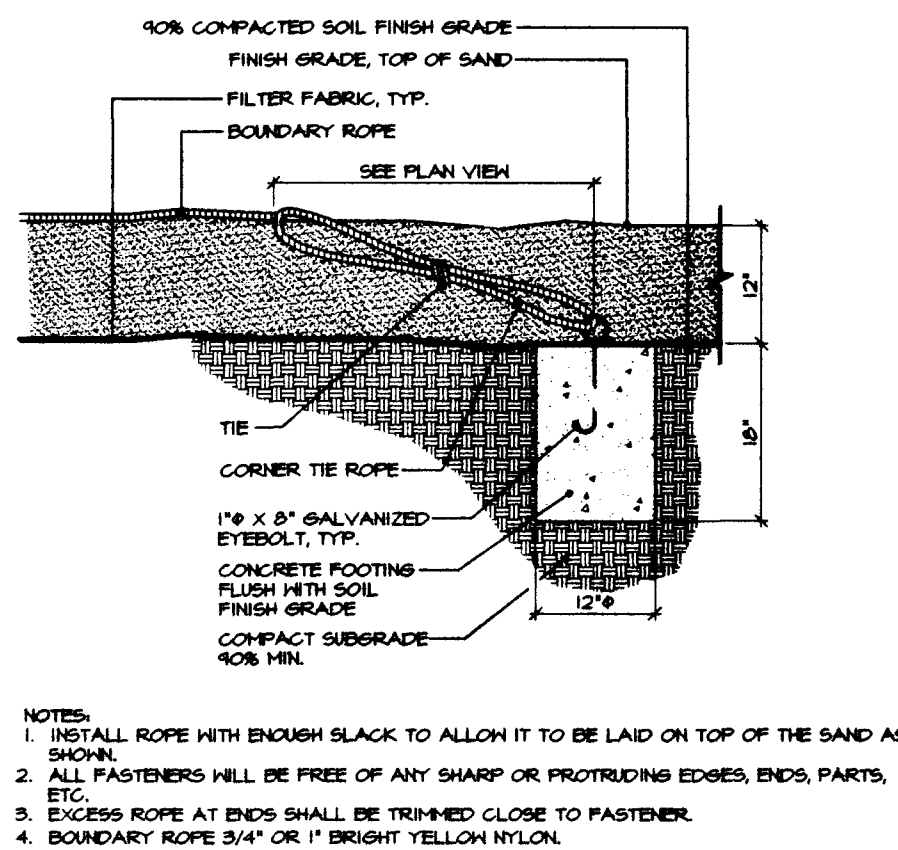


VOLLEYBALL BOUNDARY ROPE ANCHORING

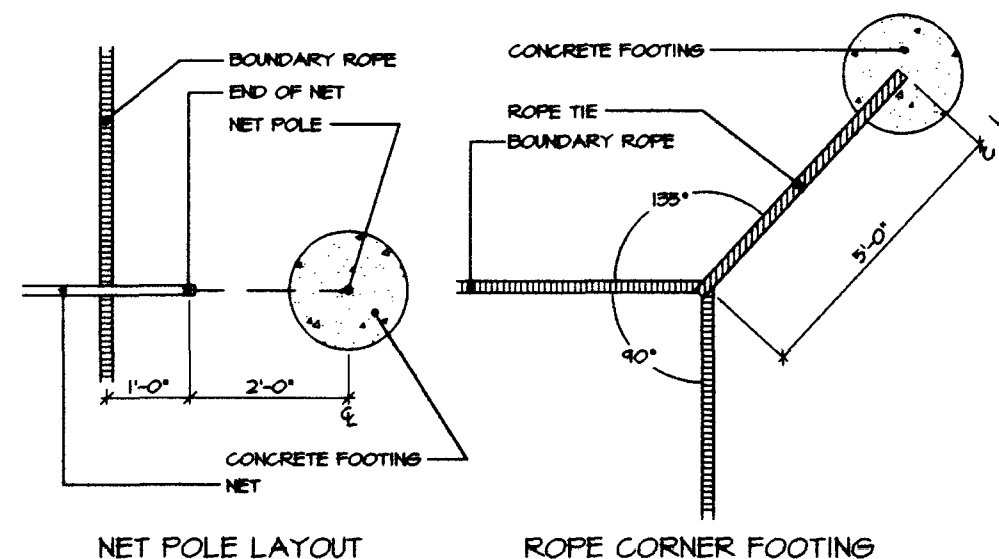


VOLLEYBALL NET POLE/ROPE CORNER FOOTING

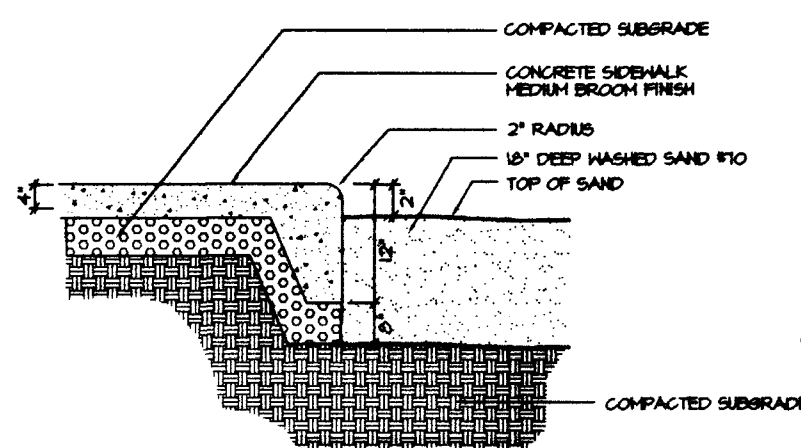


PLAYGROUND SECTION (CONCRETE/SAND)

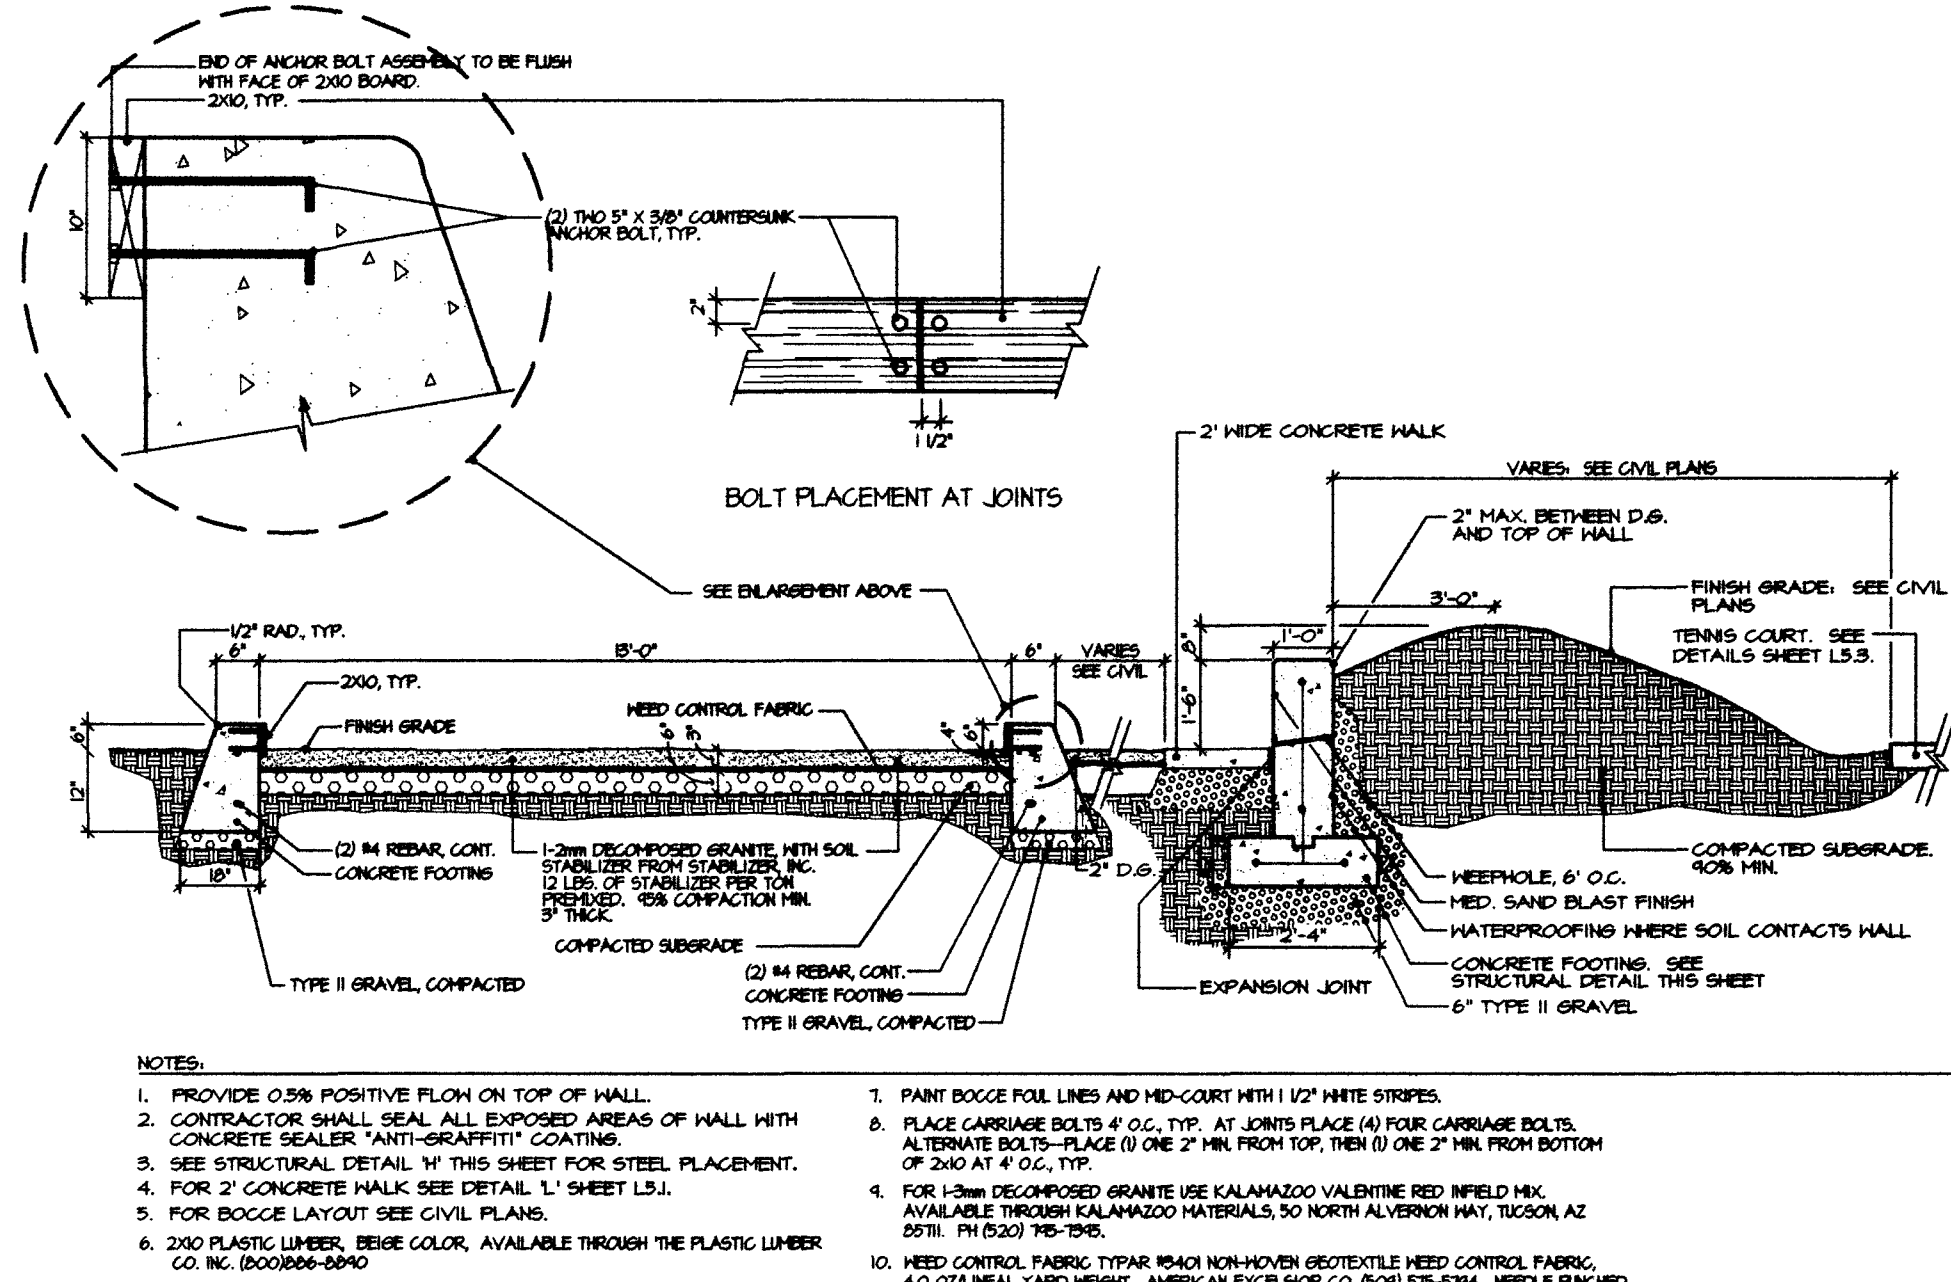


RETAINING SEAT WALL/BOCCE COURT SECTION

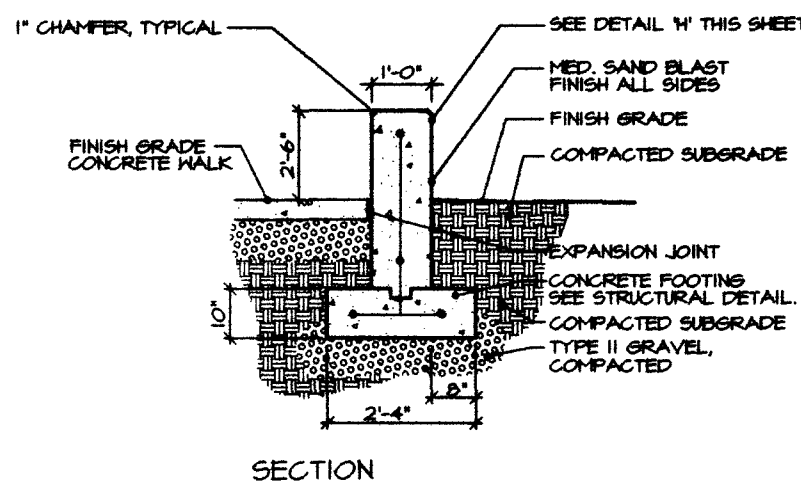


SEAT WALL SECTION

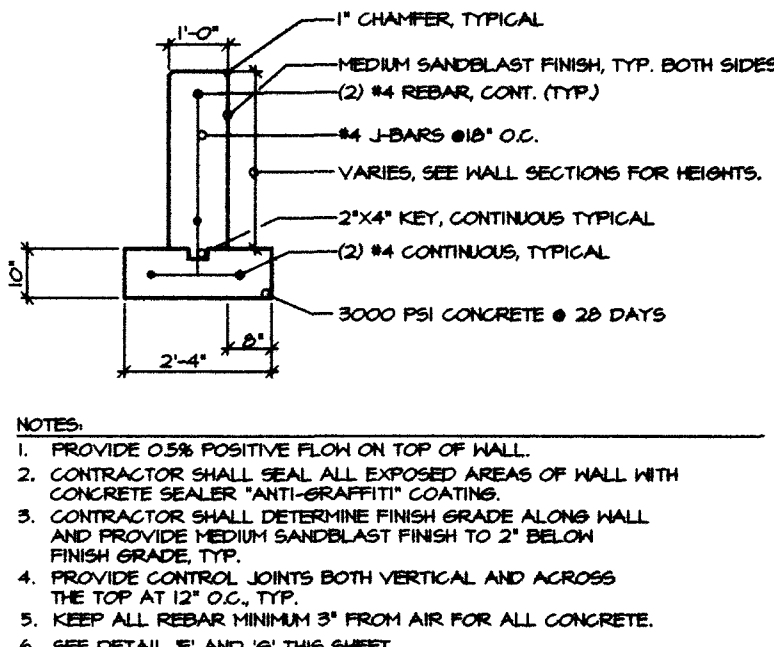


RETAINING/SEAT WALL STRUCTURAL DETAIL

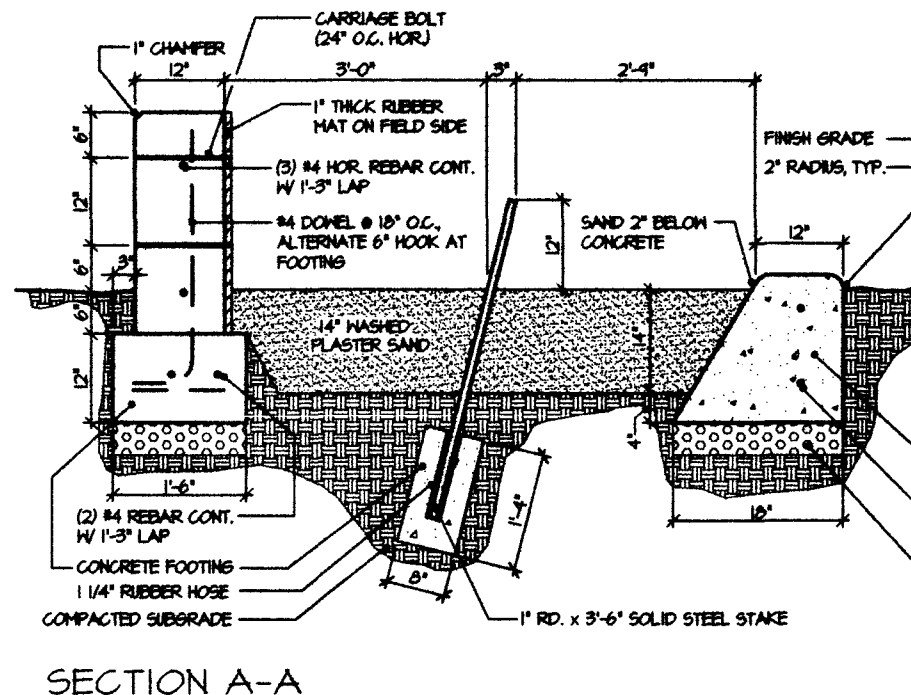


HORSESHOE COURT LAYOUT

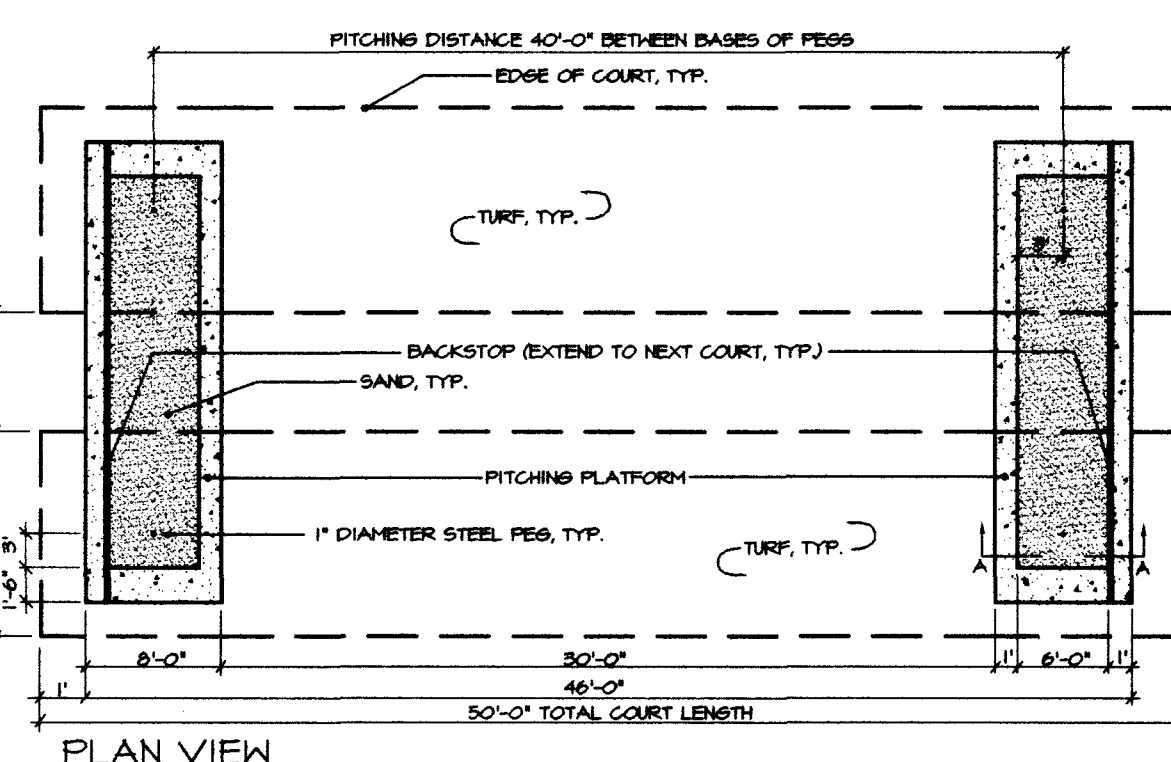


HORSESHOE COURT LAYOUT PLAN VIEW

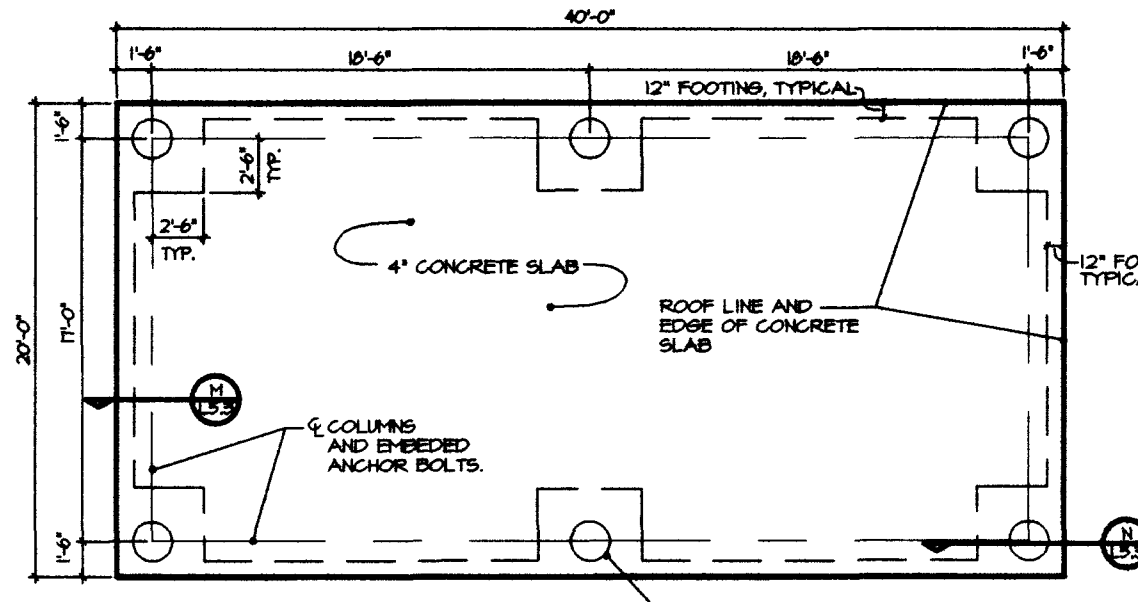


SHELTER FOUNDATION PLAN

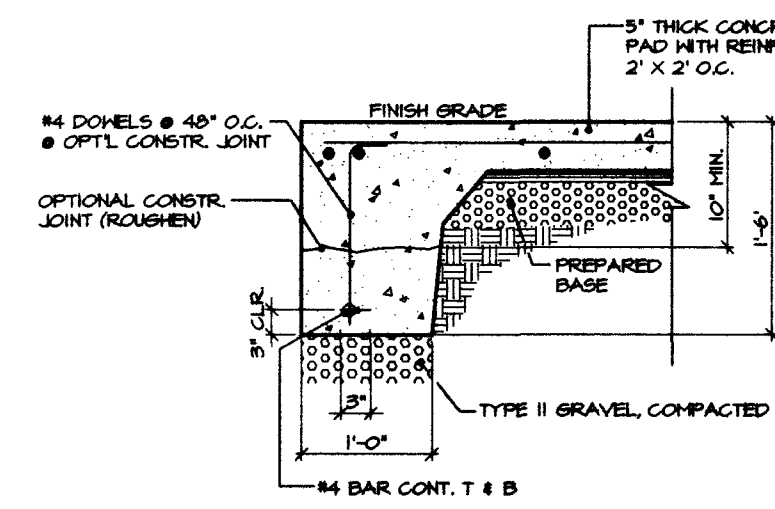

SHELTER FLOOR SECTION

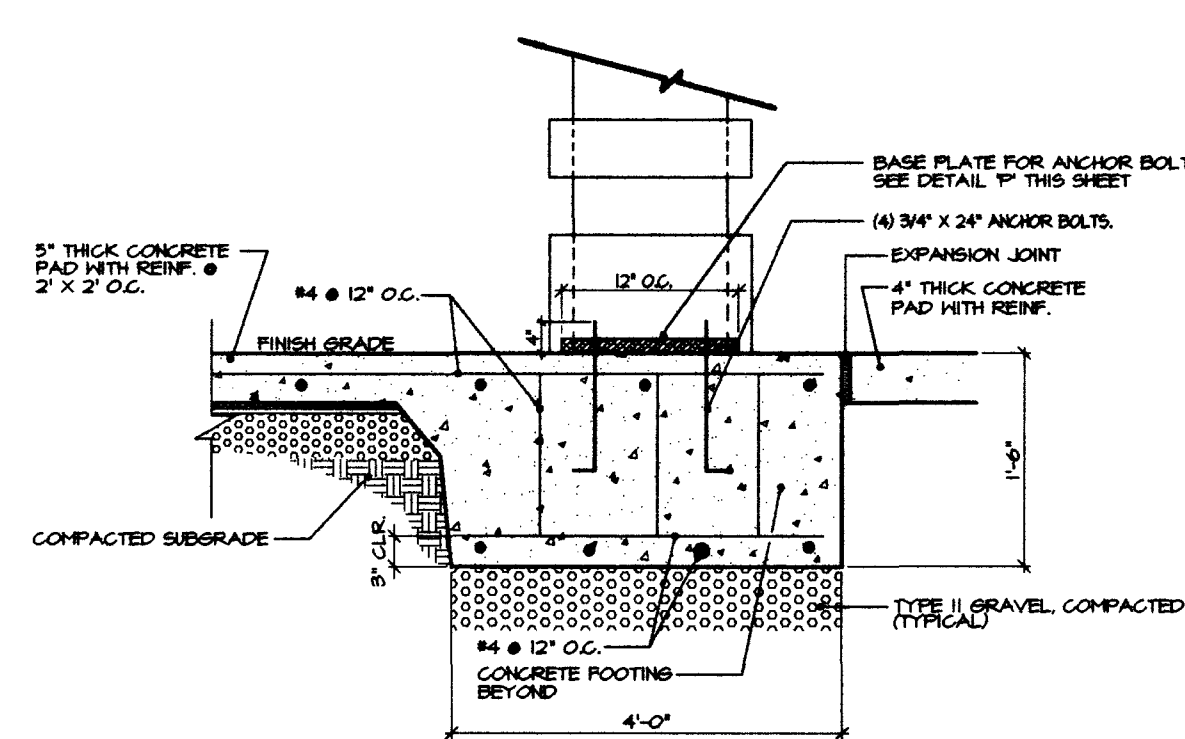

SHELTER COLUMN SECTION

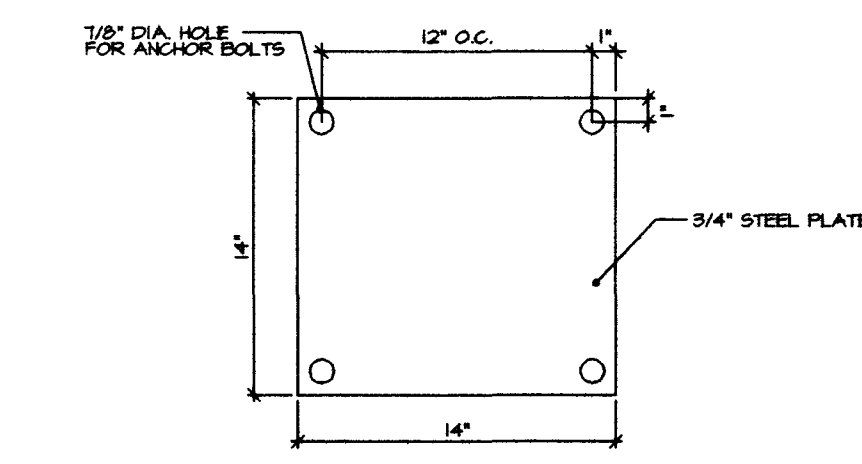

BASE PLATE ON BOTTOM OF COLUMNS

DEPT. OF PARKS & LEISURE ACTIVITIES PROJECT:	SCALE (H) # SCALE (V) # DATE: 7/07	W.A. # DESIGN BY: CW/TS	REVISIONS DATE
SHEET: LANDSCAPE CONSTRUCTION DETAILS	PROJECT: LIBRARY PARK	WZUNINO & ASSOCIATES LANDSCAPE ARCHITECTURE - LAND PLANNING 3305 W. SPRING MOUNTAIN ROAD #902 LAS VEGAS, NEVADA 89102 PHONE (702) 253-9390 FAX 253-1016 EMAIL jwz@wzunino.com	DRAWING NO. 19 15.3 650.42

 


FIGURE 1
RECTANGULAR WATER FEATURE



FIGURE 2
RECTANGULAR WATER FEATURE



FIGURE 3
CIRCULAR WATER FEATURE

 


FIGURE 4
RECTANGULAR WATER FEATURE



FIGURE 5
RECTANGULAR WATER FEATURE

 


FIGURE 6
RECTANGULAR WATER FEATURE



FIGURE 7
RECTANGULAR WATER FEATURE



FIGURE 8
RECTANGULAR WATER FEATURE

 


FIGURE 9
RECTANGULAR WATER FEATURE

 


FIGURE 10
RECTANGULAR WATER FEATURE



FIGURE 11
RECTANGULAR WATER FEATURE



FIGURE 12
RECTANGULAR WATER FEATURE

 


FIGURE 13
RECTANGULAR WATER FEATURE



FIGURE 14
RECTANGULAR WATER FEATURE