



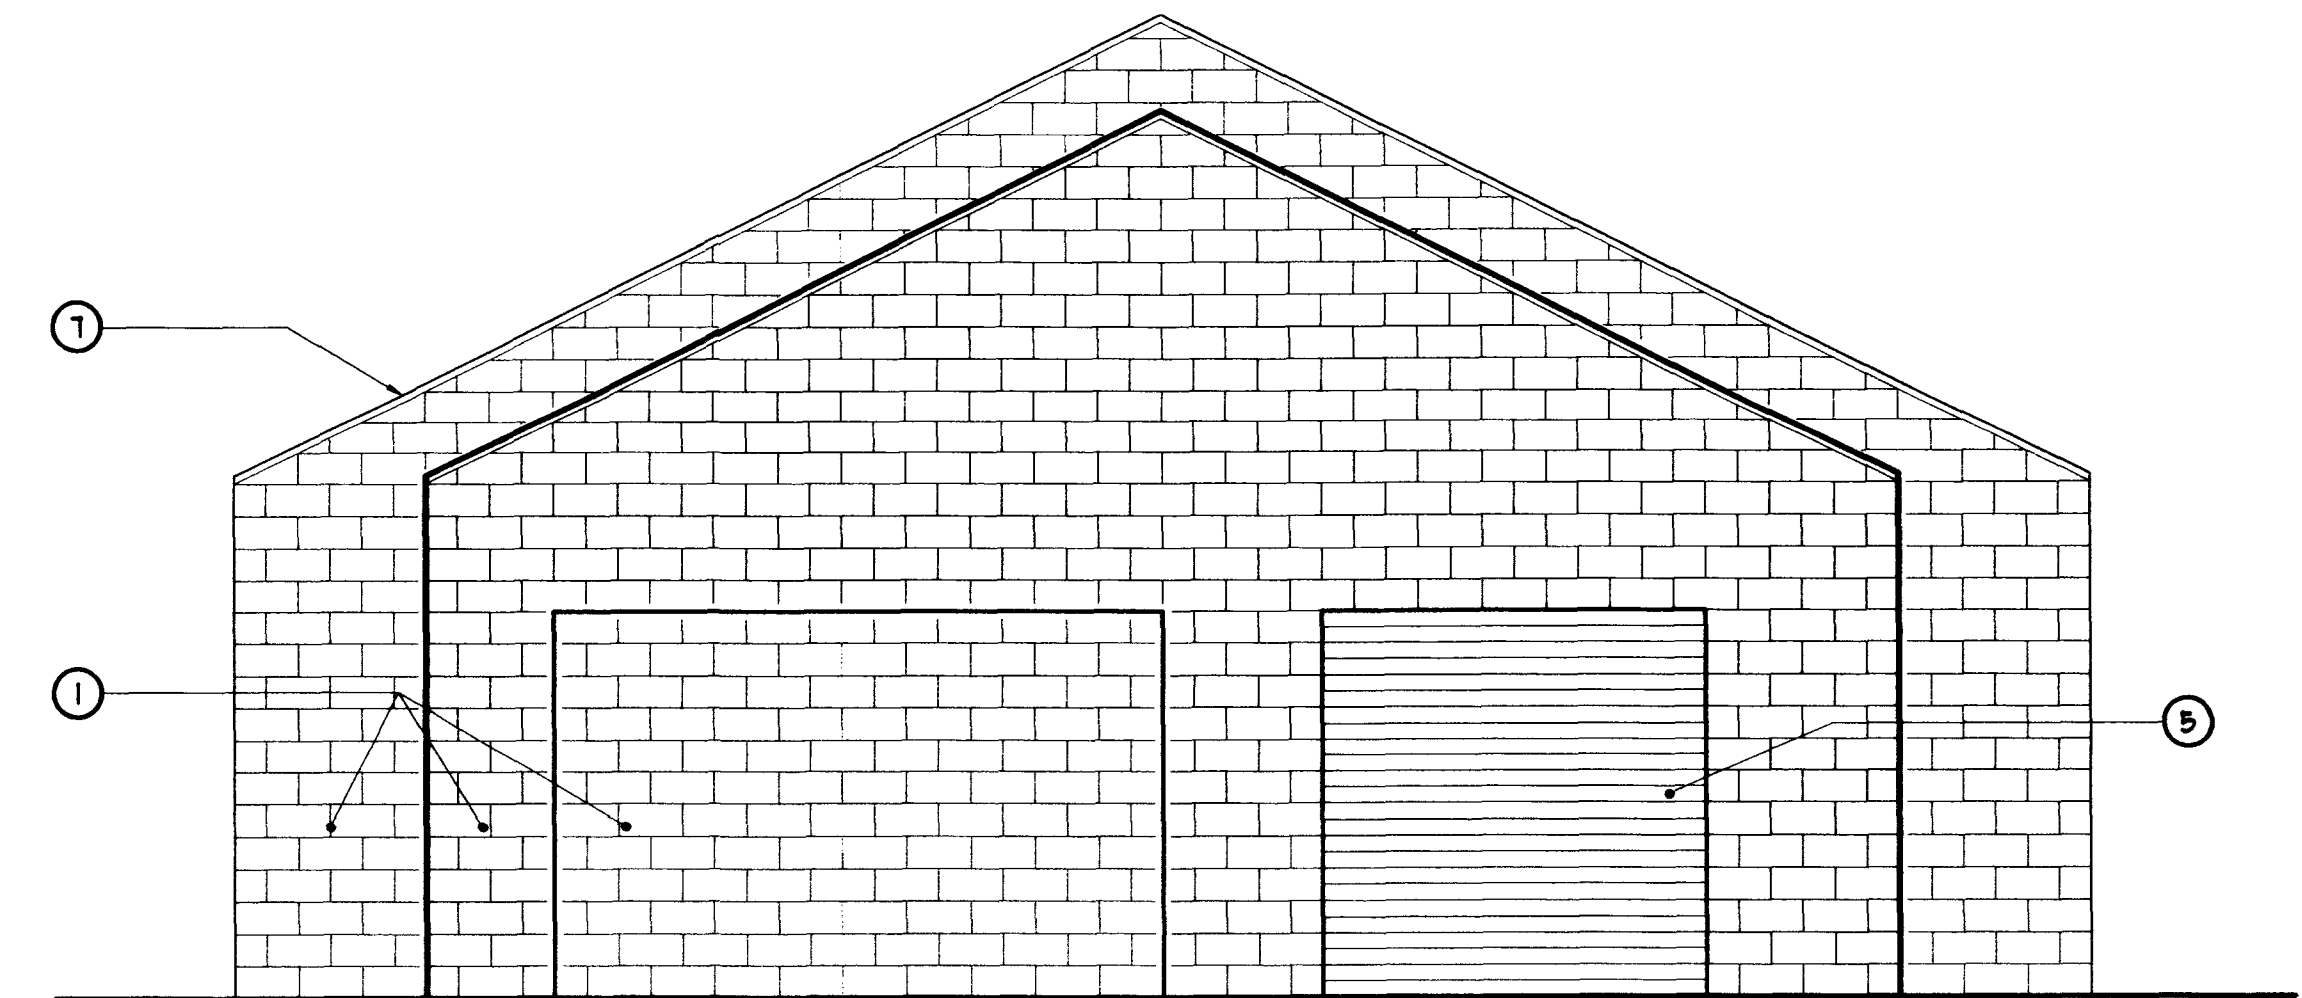

East Elevation

Scale: 1/4" = 1'-0"

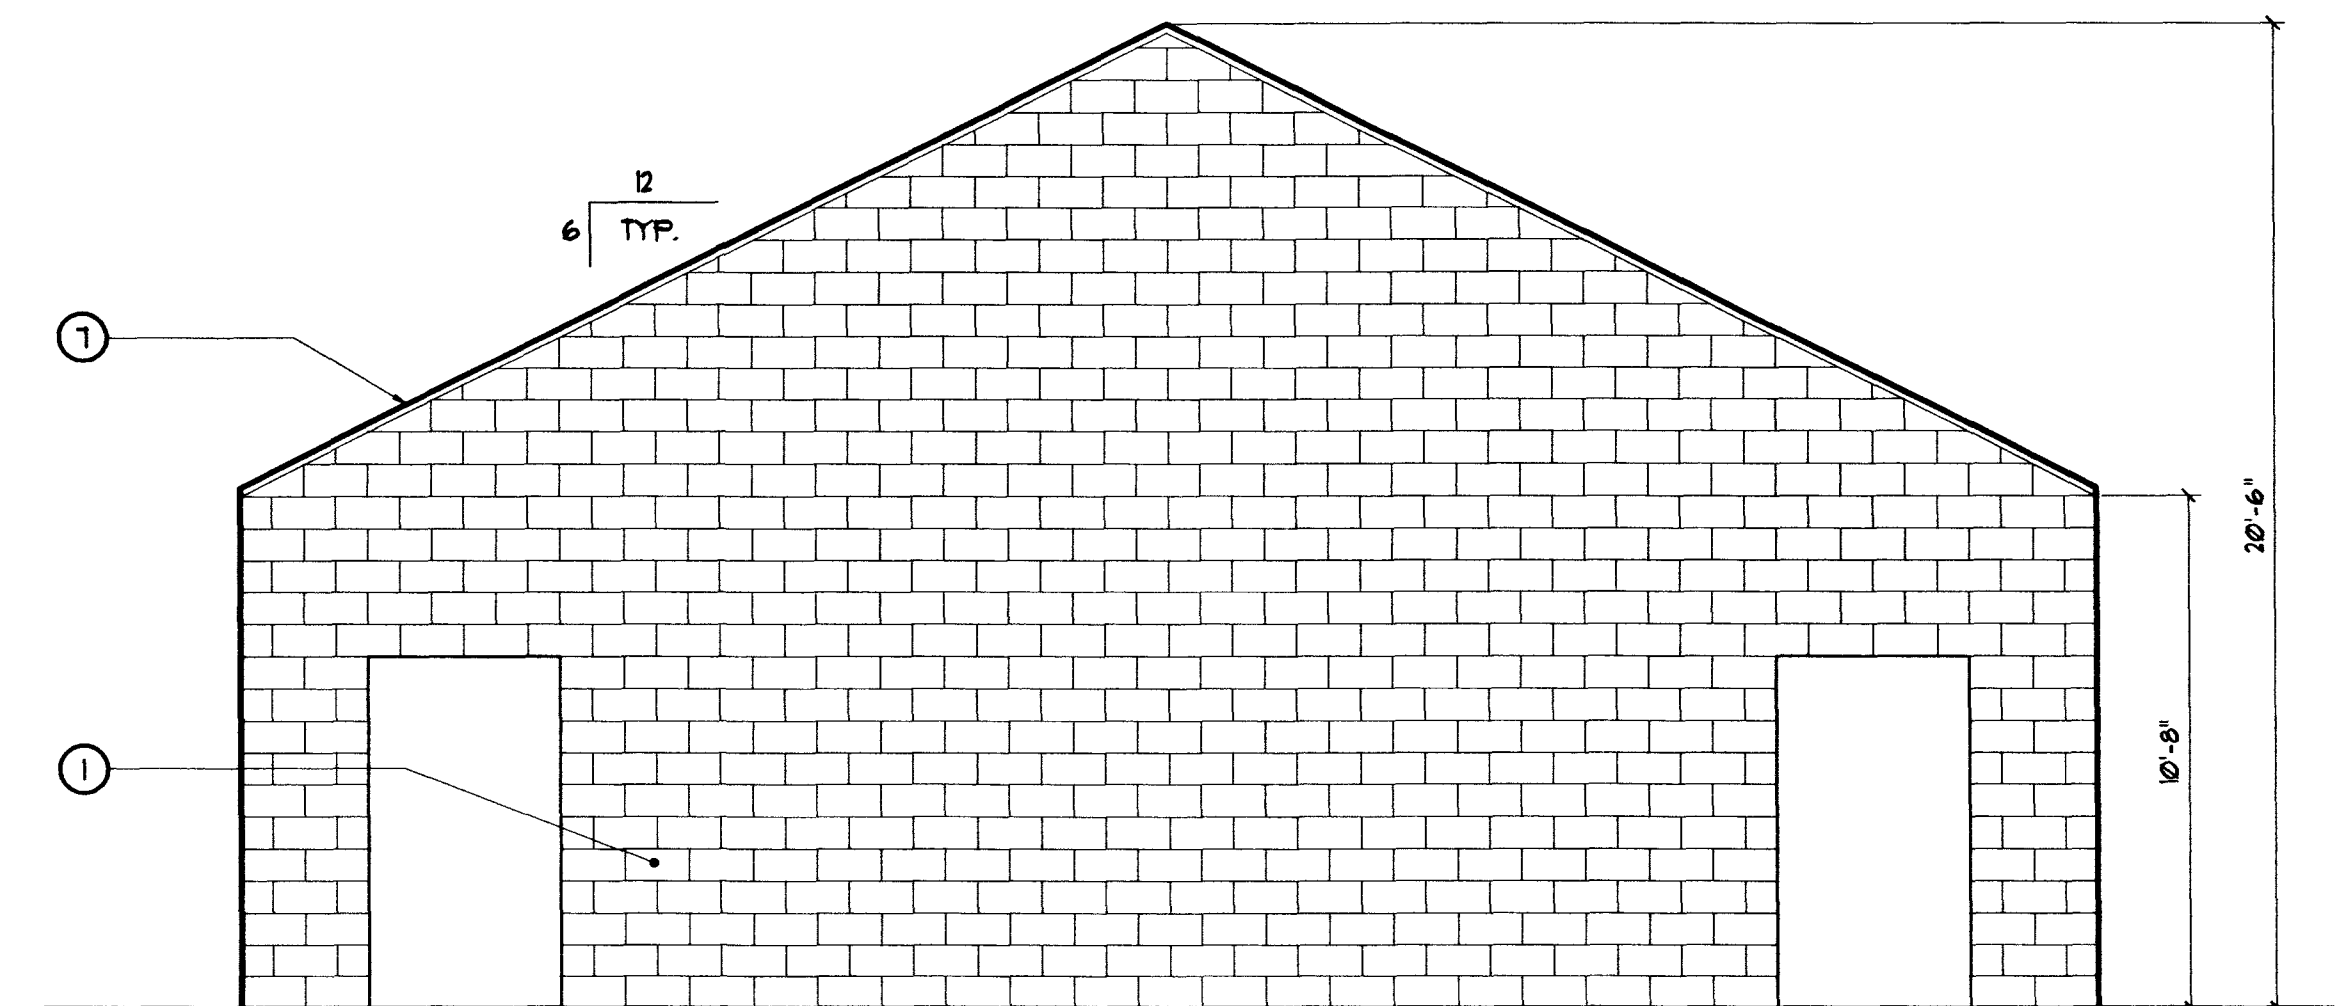


West Elevation

Scale: 1/4" = 1'-0"

- ① 8" x 8" x 16" SPLIT FACE MASONRY UNITS - RUNNING BOND W/ TOOLED CONCAVE JOINTS SEALED - TYP. MANUFACTURED BY ORCO OR APPROVED EQUAL. ORCO BLOCK COLOR: GREY W/ ALL RED AGGREGATE.
- ② STANDING SEAM METAL ROOFING (COLOR TO BE ASC PACIFIC COLOR: TERRA COTTA). REF. SPECS.
- ③ HM. FRAME AND GATE. EP-1 (TYP.)
- ④ HM. FRAME AND DOOR. EP-1 (TYP.)
- ⑤ OVER HEAD ROLL-UP STEEL DOOR EP-1 (TYP.). REF. SPECS.
- ⑥ WATER FOUNTAIN - REF. PLUMBING DRAWINGS FOR INFORMATION.
- ⑦ 2" MASONRY CAP BLOCK - COLOR TO MATCH ADJACENT SPLIT FACE MASONRY.
- ⑧ STEEL LATTICE - PAINT TO MATCH METAL ROOFING.
- ⑨ 16" x 8" x 16" SPLIT FACE COLUMN MASONRY UNITS - W/ TOOLED CONCAVE JOINTS SEALED - TYP. MANUFACTURED BY ORCO OR APPROVED EQUAL. ORCO BLOCK COLOR: GREY W/ ALL RED AGGREGATE.

DRAWING NO. LBP03A2	SHEET NO. A2 650.42	SHEET TITLE: Exterior Elevations	PROJECT: Library Park Restroom Facility		ARCHITECTURAL SERVICES				DRAWN BY: BLB DESIGN BY: BLB	REVISIONS:	DATE:

 


North Elevation



East Elevation



South Elevation

 

West Elevation

Sheet Notes:

1. EXISTING RESTROOM BUILDING TO BE DEMOLISHED AND REPLACED WITH NEW BUILDING.
2. EXISTING BUILDING TO BE DEMOLISHED AND REPLACED WITH NEW BUILDING.
