


Sheet Notes:


- 1 METAL ROOFING SYSTEM - REF. SPECS.
- 2 2" MASONRY CAP BLOCK TO MATCH CMU (TYP.).
- 3 STEEL LATTICE - PAINT TO MATCH METAL ROOFING.
- 4 20 GA. SHEET MTL. CAP O/ BUILT UP GROUT - REF. DTL'S. (TYP. OF 8).

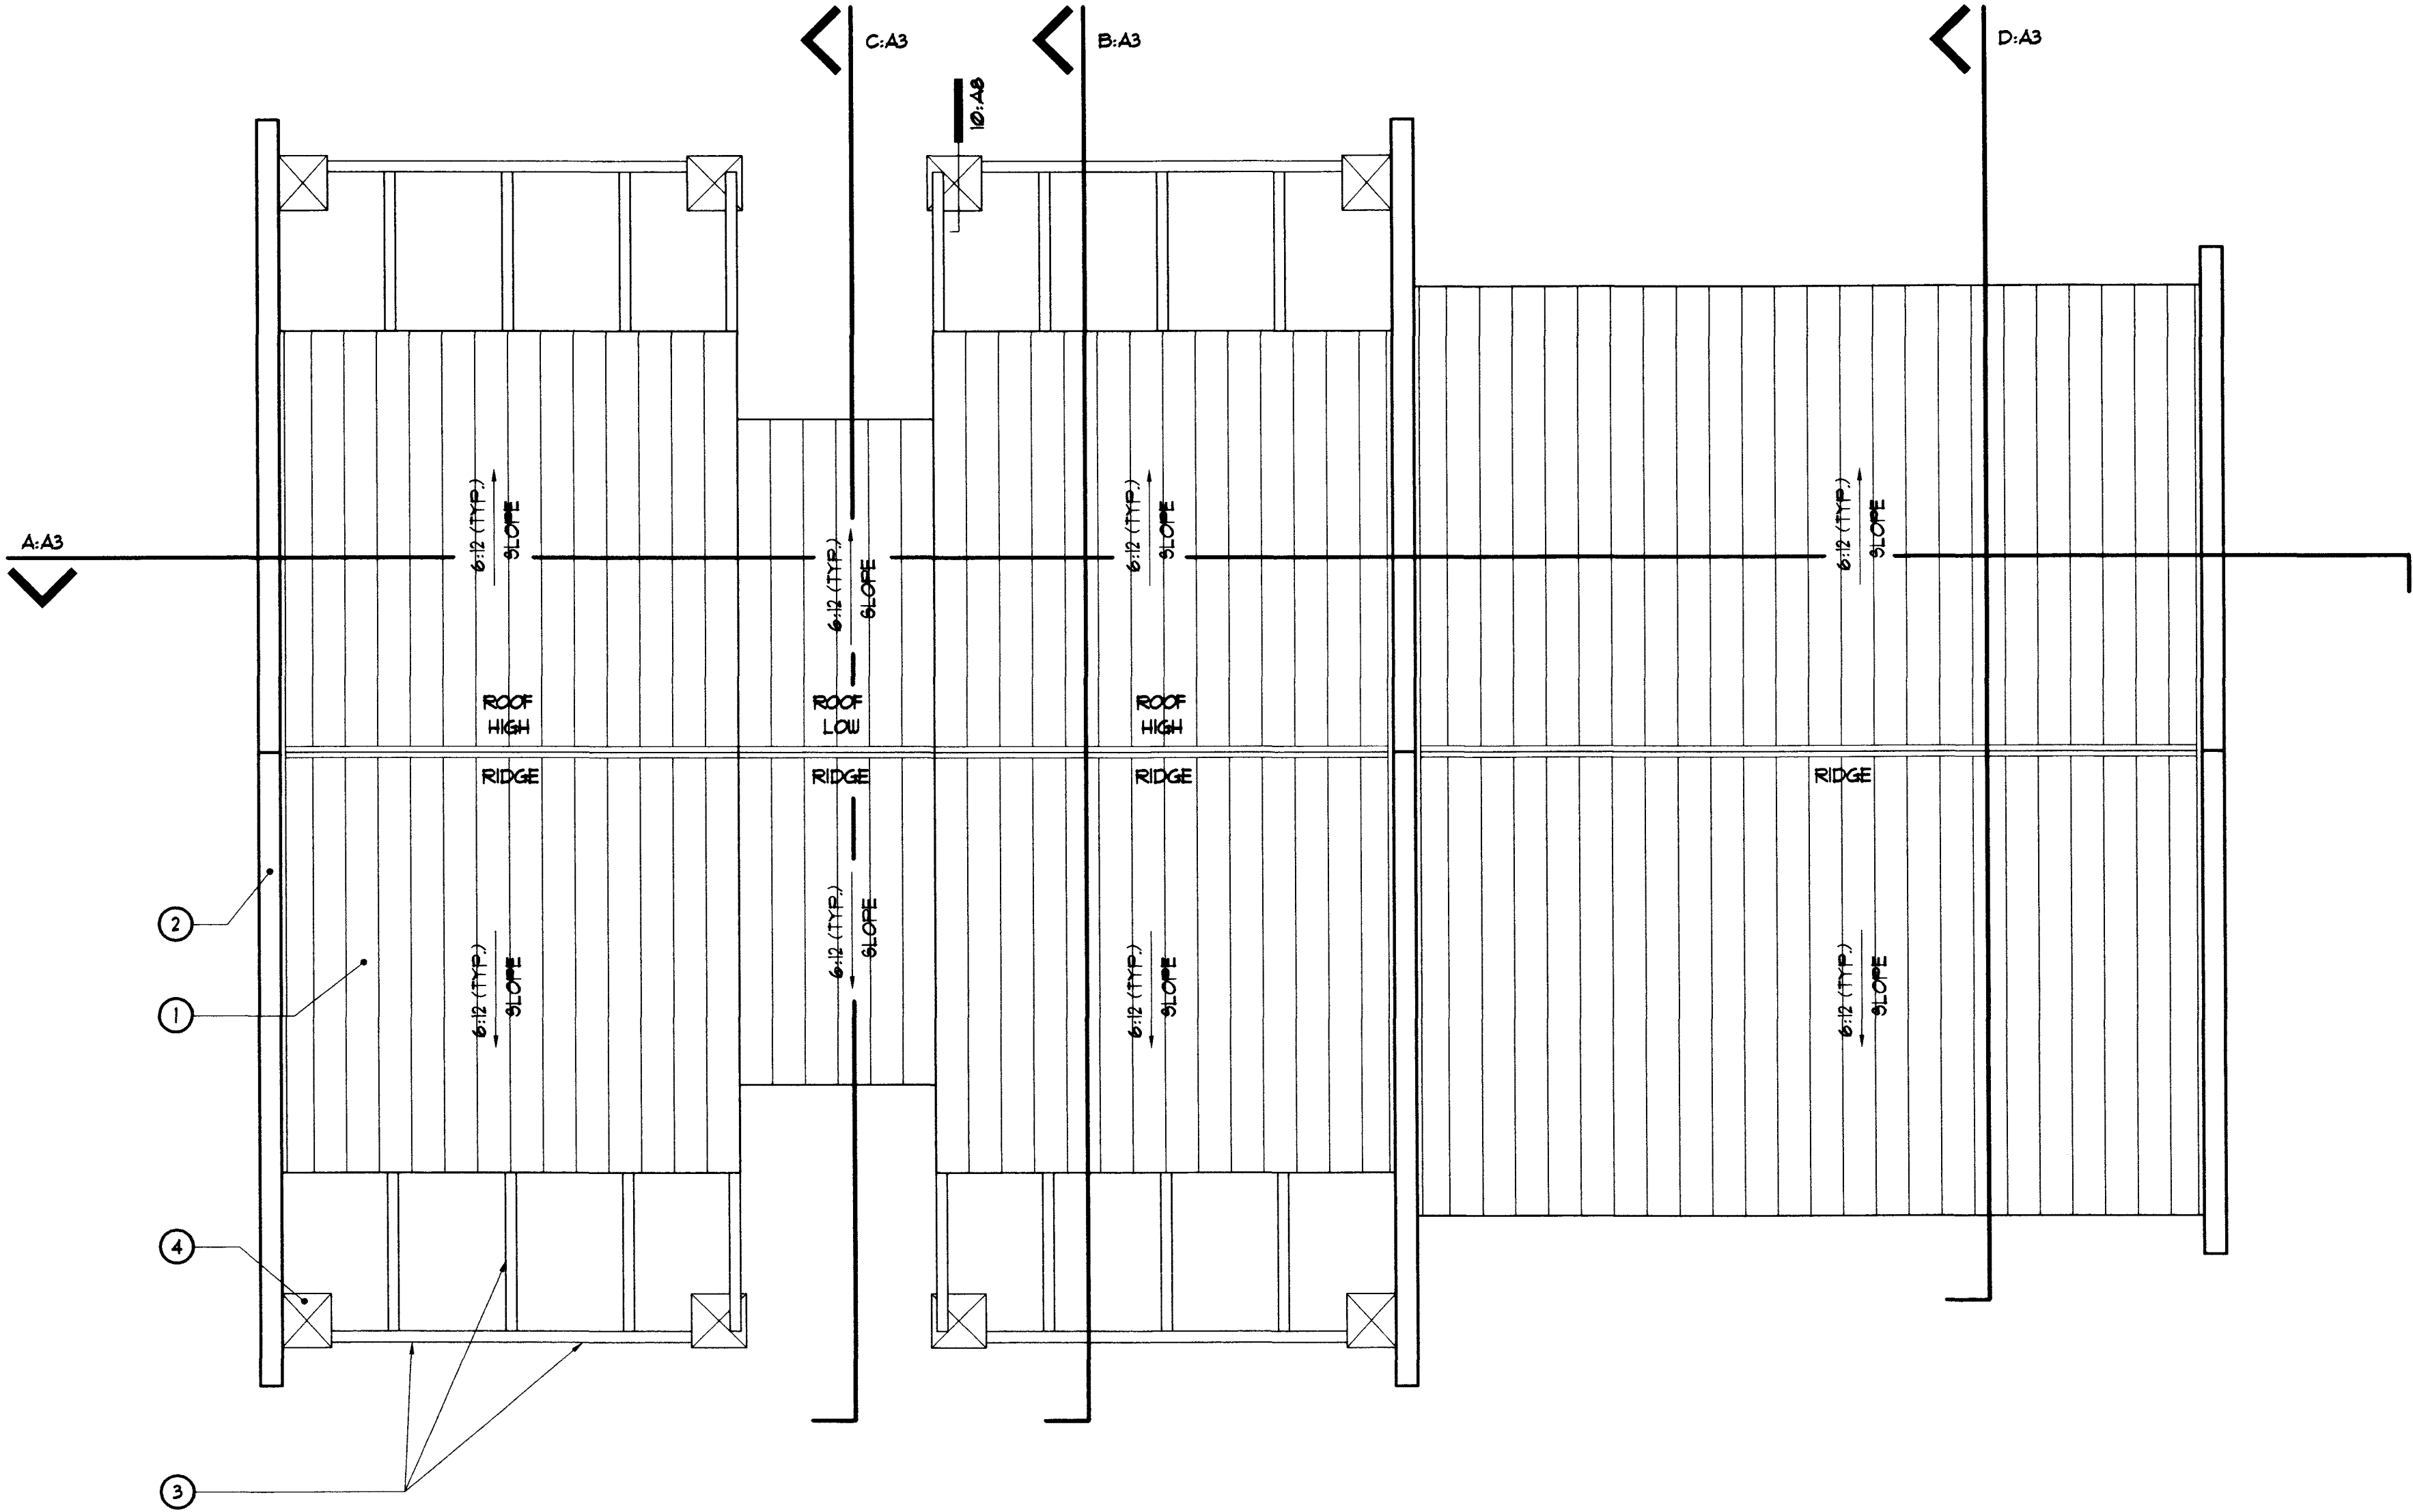

Roof Plan


Scale: 1/4"=1'-0"

Project North ▲

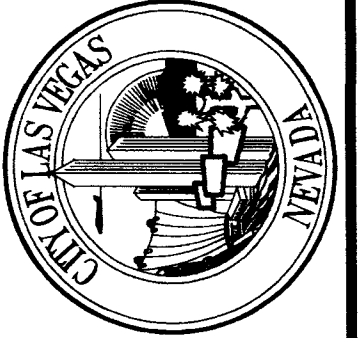SHEET NO.	SHEET TITLE: Roof Plan	PROJECT: Library Park Restroom Facility		ARCHITECTURAL SERVICES	DRAWN BY: BLB DESIGN BY: BLB	REVISIONS:	DATE:
DRAWING NO. LBP07A6	30/43	650.42					

Sheet Notes:

- ① 1/2" x 6" wooden joists - 16' o.c.
- ② 1/2" x 6" wooden joists - 16' o.c.
- ③ 1/2" x 6" wooden joists - 16' o.c.
- ④ 1/2" x 6" wooden joists - 16' o.c.
- ⑤ 1/2" x 6" wooden joists - 16' o.c.

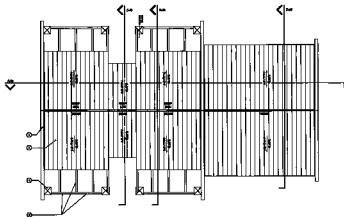

Roof Plan
Library Park

Project North

DEPARTMENT OF PUBLIC WORKS

Library Park
Restroom Facility

Roof Plan

A6

Library Park



ARCHITECTURAL SERVICES

1000 10th St. N.
Ft. Worth, TX 76102
Tel: 817.556.1234
Fax: 817.556.1235

Project No.	1000 10th St. N.
Sheet No.	1000 10th St. N.
Scale	1/8" = 1'-0"
Date	10/1/00
Drawn by	1000 10th St. N.
Checked by	1000 10th St. N.
Approved by	1000 10th St. N.