


70719/S02 PLOTTED BY: DUANE DATE: 07/30/97 TIME: 14:30 SCALE FACTOR: 1=48 PLOTID: APL0T

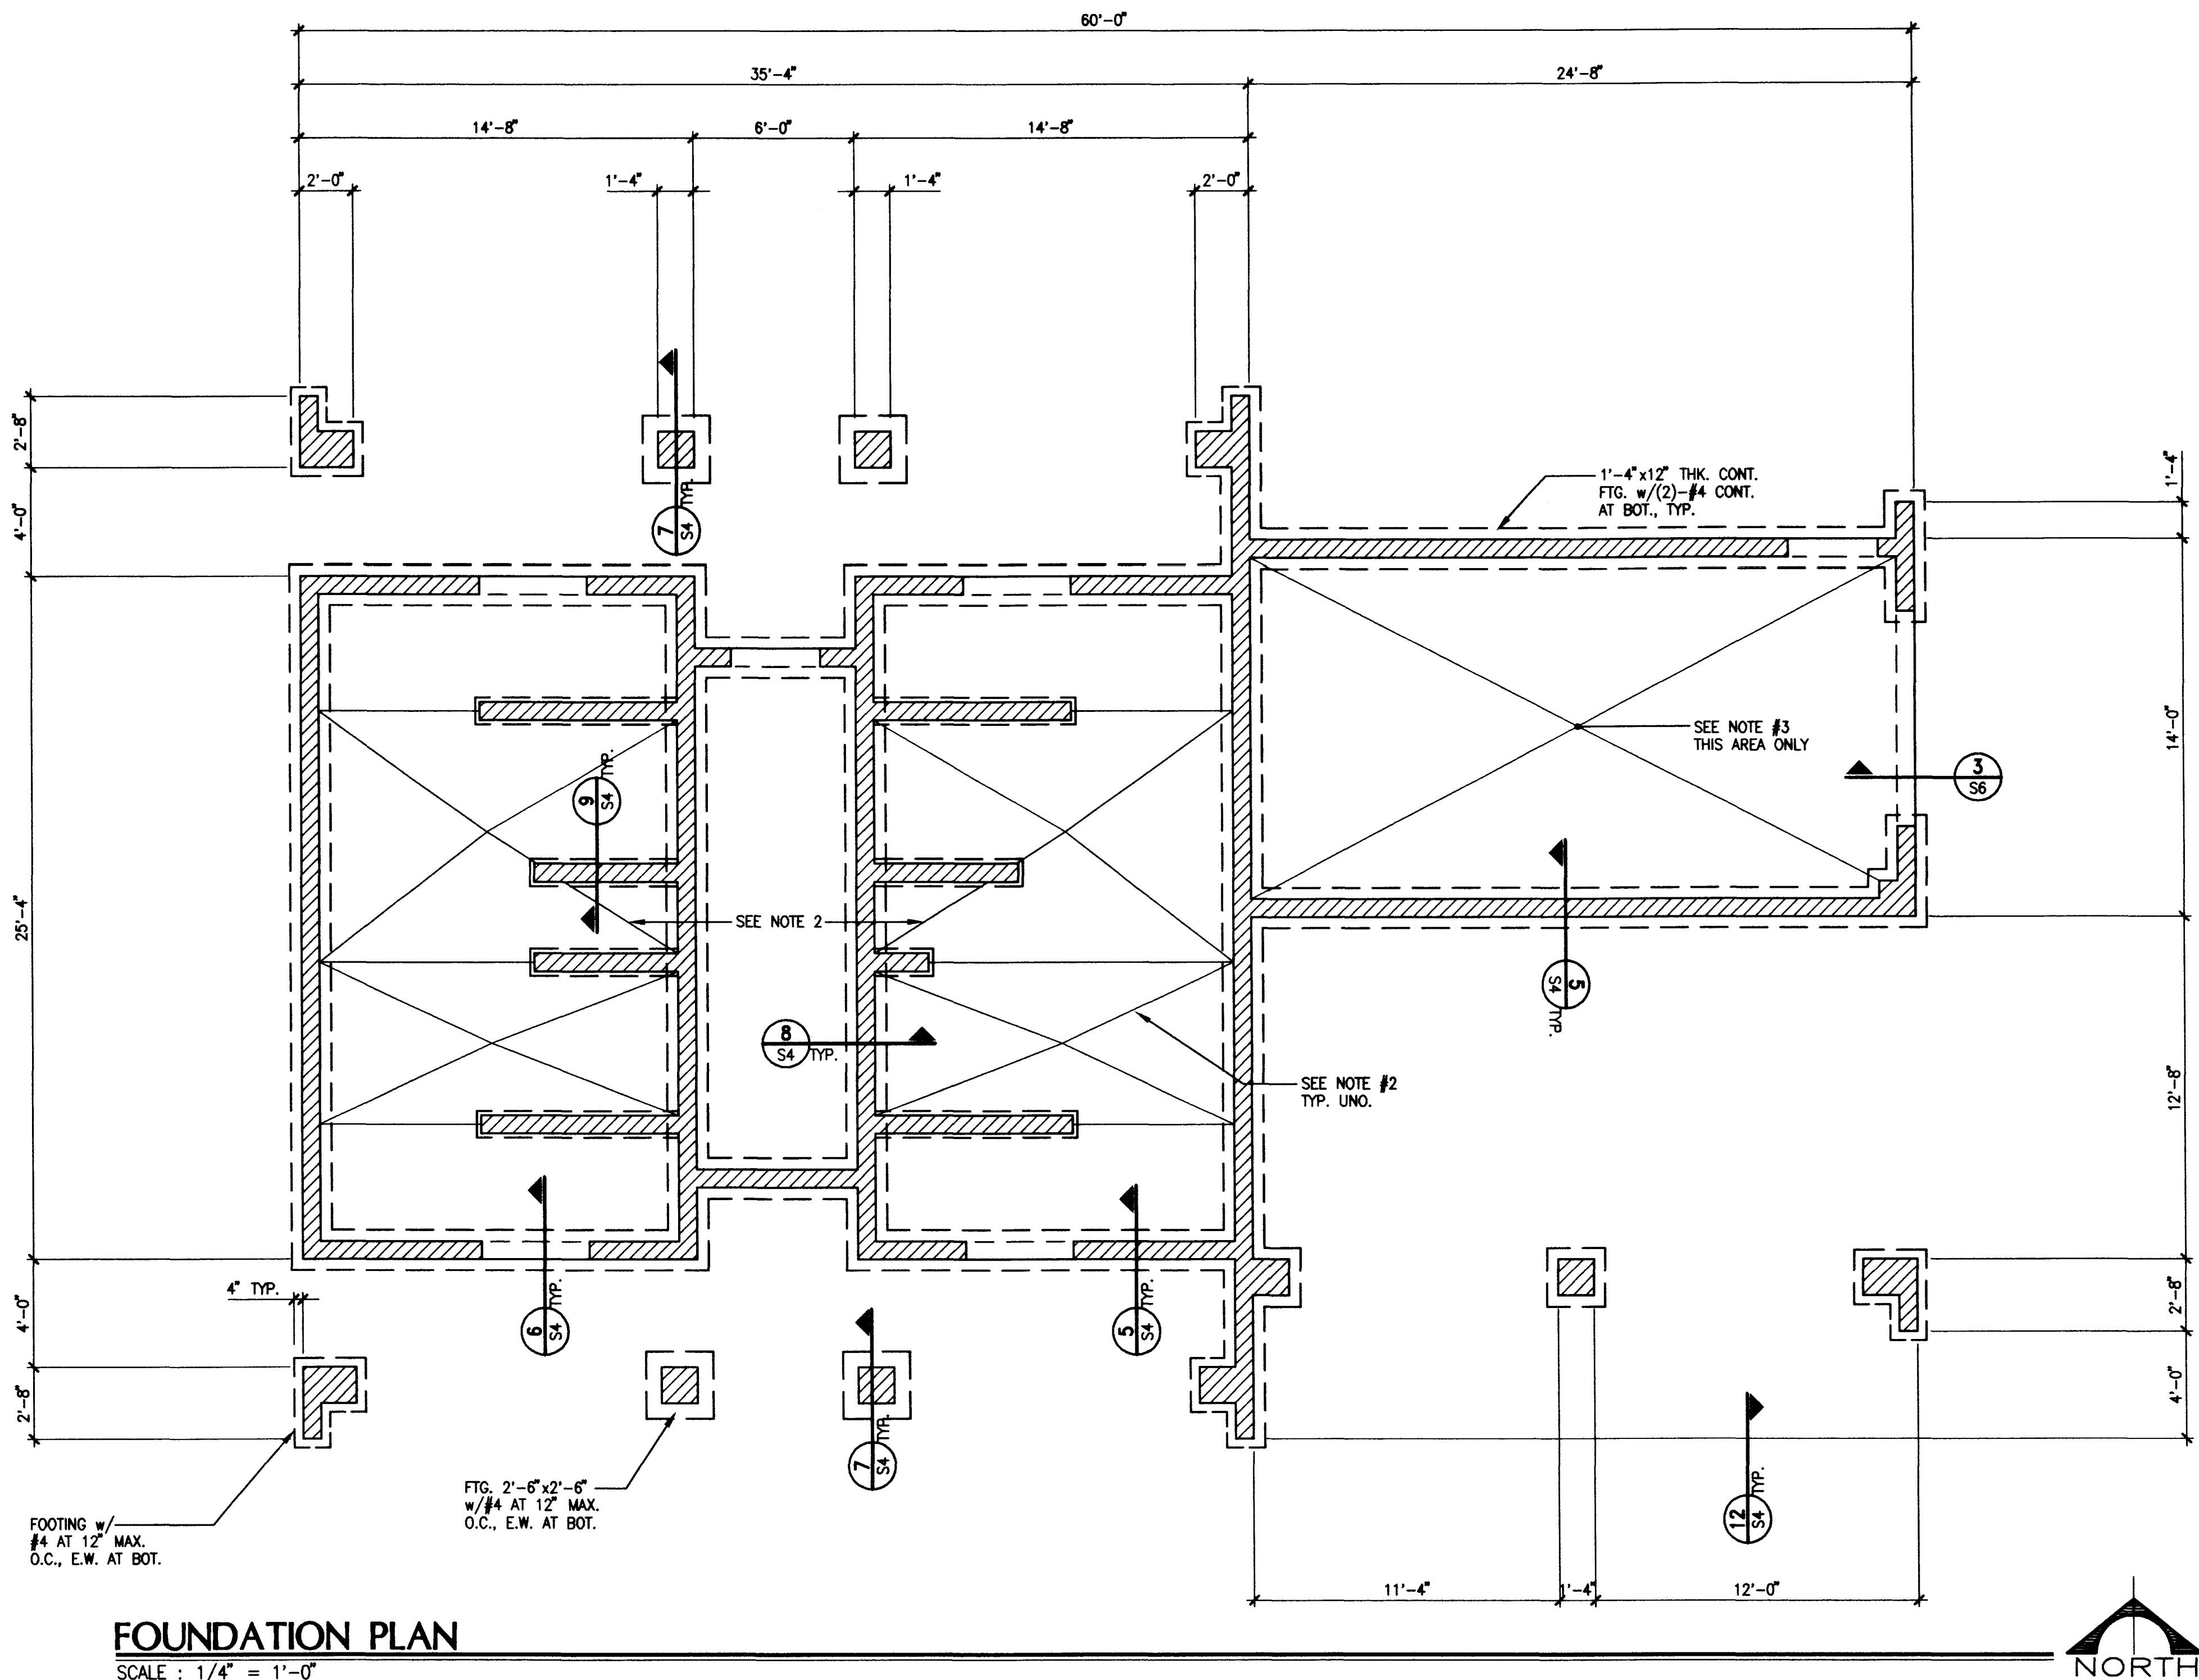

## FOUNDATION PLAN

SCALE : 1/4" = 1'-0"

### FOUNDATION NOTES

1. TOP OF FOOTING ELEVATIONS VARY. SEE INDICATED SECTIONS AND CIVIL DRAWINGS. MINIMUM SOIL COVER OVER TOP OF FOOTING TO BE 1'-4".
2. TOP OF CONCRETE SLAB ON GRADE ELEV. = 100'-0". SLAB ON GRADE TO BE 4" THK. w/#4 AT 24" O.C., E.W. 1" FROM TOP OF SLAB. SEE ARCHITECTURAL DRAWINGS FOR SLAB SLOPES, DEPRESSIONS, CURBS, HOUSEKEEPING PADS, SPECIAL FOUNDATIONS, ETC.
3. TOP OF CONCRETE SLAB ON GRADE ELEV. = 100'-0". SLAB ON GRADE TO BE 5" THK. w/#4 AT 24" O.C., E.W. 2" FROM TOP OF SLAB.
4. FOR SLAB CONSTRUCTION SEE DETAILS 10, 11 & 14 ON DWG. S4.
5. SEE ARCHITECTURAL & MECHANICAL DRAWINGS FOR DIMENSIONS AND LOCATION OF SPECIAL EQUIPMENT.
6. ALL MASONRY WALLS TO BE f'm=1500 p.s.i. WALLS TO BE 8" SOLID GROUTED CMU BLOCK w/#5 VERT. AT 32" O.C. & #4 HORIZ. AT 24" O.C. NO SPECIAL INSPECTION REQUIRED UNLESS NOTED OTHERWISE ON PLANS, SECTIONS OR DETAILS.
7. FOR TYPICAL CMU CONSTRUCTION SEE DETAILS 1 THRU 6 ON DWG. S5.

BENNETT & JIMENEZ, INC.  
STRUCTURAL ENGINEERS  
B&J JOB NO.: 70719

2481 N. Decatur Blvd., Suite B Phone (702) 631-0200  
Las Vegas, NV 89108 FAX (702) 631-0206


DEPARTMENT OF PUBLIC WORKS  
Library Park  
Restroom Facility

FOUNDATION PLAN

S2  
650.42

DRAWING NO. 34  
650.42 43

ARCHITECTURAL SERVICES

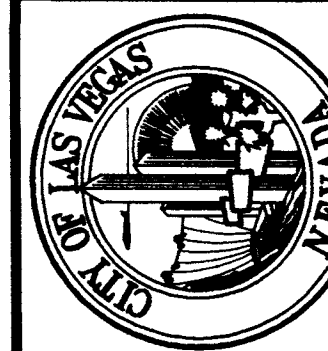


DESIGN BY: JFJ  
DATE: 7/97

DRAWN BY: DUANE

REVISIONS:

DATE:

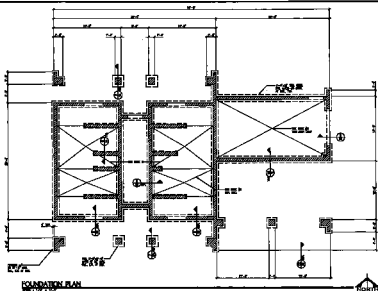

# **FOUNDATION PLAN**

SECTION 11-11.2  
FOUNDATION PLAN

1. EXISTING SITE PLAN
2. EXISTING FOUNDATION PLAN
3. EXISTING FOUNDATION PLAN
4. EXISTING FOUNDATION PLAN
5. EXISTING FOUNDATION PLAN
6. EXISTING FOUNDATION PLAN
7. EXISTING FOUNDATION PLAN
8. EXISTING FOUNDATION PLAN

**INSTRUMENTAL**  
NO. 100-100-100  
NO. 100-100-100  
NO. 100-100-100

DEPARTMENT OF PUBLIC WORKS

FOUNDATION PLAN

Library Park  
Restroom Facility



LIBRARY PARK  
RESTROOM FACILITY

**S2**

NO. 100-100-100