


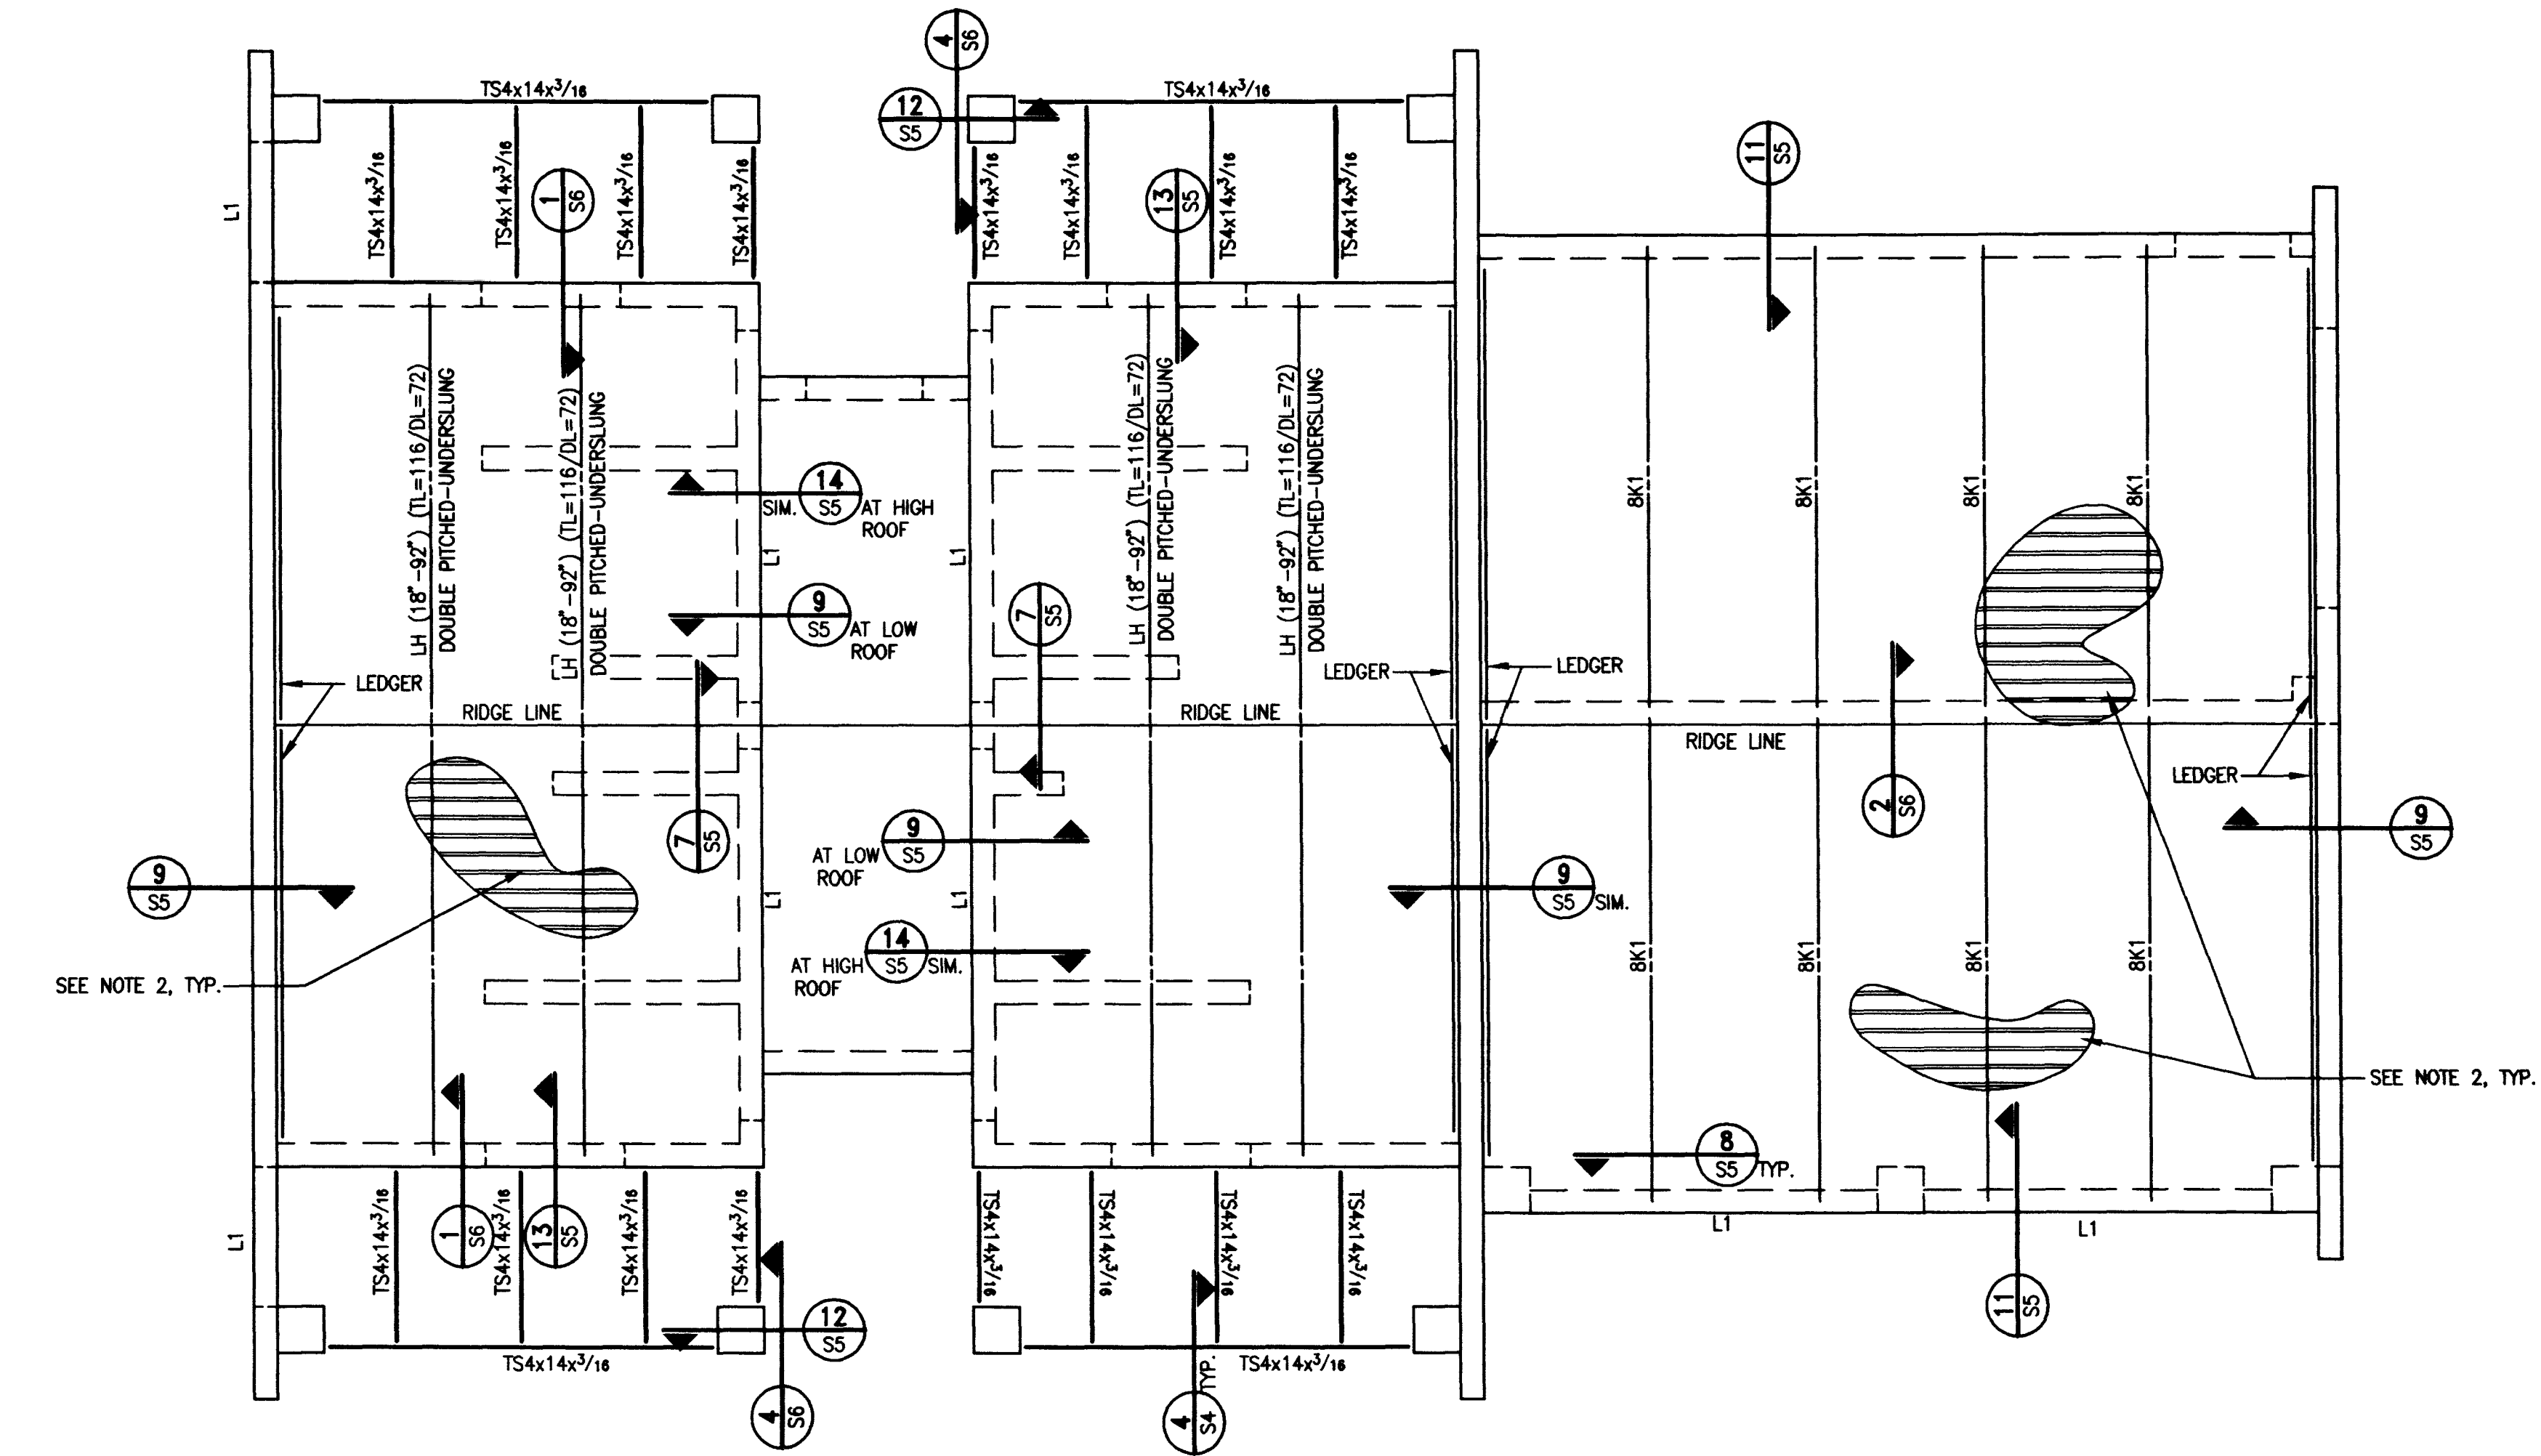

ROOF FRAMING PLAN

SCALE : 1/4" = 1'-0"

ROOF FRAMING NOTES:

1. BOTTOM OF STEEL DECK VARIES. REF ARCHITECTURAL DWGS. FOR ROOF ELEVATIONS.
2. ROOF SHALL BE 1 1/2" x 20 GA. TYPE "B" VERO DECK OR EQUAL. REF. ARCHITECTURAL DRAWINGS FOR ROOFING, ETC.
3. WELD DECK USING 1/2" DIA. NET EFFECTIVE PUDDLE WELDS:
 - a. PERPENDICULAR BEARINGS: (S)-WELD PER SHEET TO SUPPORT
 - b. PARALLEL BEARINGS AND EDGES: 24" O.C.
 - c. SEAMS: BUTTON PUNCH SIDE SEAMS AT 24" O.C.
4. FOR ROOF OPENINGS SEE DET. 10/S5.
5. LINTELS ARE PER STD. DET. 3/S5 EXCEPT AS FOLLOWS:

L1 #5 J-BARS VERT. AT 8" O.C.

BENNETT & JIMENEZ, INC.
STRUCTURAL ENGINEERS
B&J JOB NO.: 70719

2481 N. Decatur Blvd., Suite B Phone (702) 631-0200
Las Vegas, NV 89108 FAX (702) 631-0206

DEPARTMENT OF PUBLIC WORKS

Library Park
Restroom Facility

PROJECT:
ROOF FRAMING PLAN

SHEET NO.

S3

650.42

DRAWING NO.

650.42

35

43



ARCHITECTURAL SERVICES

FIELD BOOK

DATE: 7/97


W.A.J.

DRAWN BY: DUANE

DESIGN BY: JFJ

REVISIONS:

DATE:

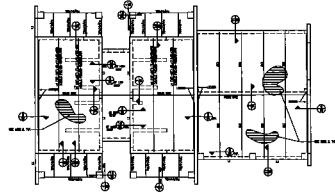

ROOF FRAMING PLAN

Sheet No. 100

ROOF FRAMING NOTES

1. ROOF OF THIS BUILDING SHALL BE CONSTRUCTED WITH 2" THICK CONCRETE.
2. ROOF SHALL BE SET AT A SLOPE OF 1/4" PER FOOT TO THE OUTSIDE FOR DRAINAGE.
LIBRARY & JENNIFER L.P.
RESTROOM FACILITY
 SHEET NO. 100
 1/4" = 1'-0" SCALE
 1/4" = 1'-0" SCALE
 1/4" = 1'-0" SCALE

DEPARTMENT OF PUBLIC WORKS
LIBRARY PARK
RESTROOM FACILITY

ARCHITECTURAL SERVICES



NO.	DATE	REVISION
1	10/1/10	ISSUED FOR PERMIT
2	10/1/10	ISSUED FOR PERMIT
S3

