



AVOID HITTING OVERHEAD
POWER LINES IT'S COSTLY

**CALL BEFORE
YOU DO
OVERHEAD**

1-702-593-6111

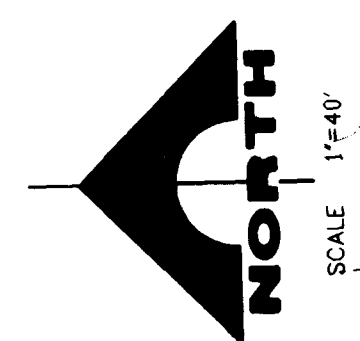

A horizontal scale bar with markings at 0, 40, and 80 feet. The bar is divided into segments: a 40-foot segment with alternating black and white squares, a 40-foot solid black segment, and an 80-foot solid white segment. The word "SCALE" is at the left end and "FEET" is at the right end.

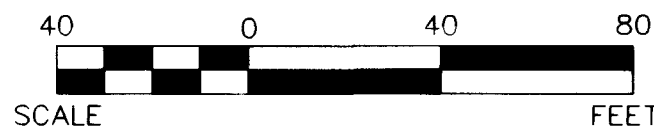


①	EDGE OF NEW A/C	⑧	SAWCUT EX. A/C TO A NEAT LINE AND MATCH EX.
②	EDGE OF EX. DIRT ROAD	⑨	LANDSCAPING BY OTHERS
③	CONSTRUCT ROADWAY PER USDOCA DWG NO. 205 AND DETAIL THIS SHEET	⑩	INSTALL SIDEWALK UNDERDRAIN PER USDOCA DWG NO. 236
④	CONSTRUCT "1" TYPE CURB AND GUTTER PER USDOCA DWG NO. 216	⑪	INSTALL NO. 3 1/2" PULL BOX PER USDOCA DWG NO. 326
⑤	CONSTRUCT 8" WIDE CROSS GUTTER PER USDOCA 228	⑫	INSTALL 1" 1/4" STREET LIGHT CONDUIT
⑥	CONSTRUCT SIDEWALK PER USDOCA DWG NO. 234	⑬	INSTALL STUB & CAP 1 1/4" STREET LIGHT CONDUIT
⑦	INSTALL SIDEWALK RAMP PER USDOCA DWG NO. A/B=8, C CASE	⑭	INSTALL SIDEWALK RAMP PER USDOCA DWG NO. 235; A=A-4 & B=9-5, CASE I

STREET LIGHT NOTE:
ALL HAND HOLE COVERS MUST BE INSTALLED,
POLE GAPS POURED, AND PULL BOX LIDS
BOLTED DOWN PRIOR TO ENERGIZING CIRCUIT.
ALL WIRE MUST HAVE THW INSUALTION.

FOR STREET LIGHT LOCATION DETAIL
SEE SHEET C1.05

NOTE:
SEE SHEET C1.03 AND C1.04
FOR CURVE DATA

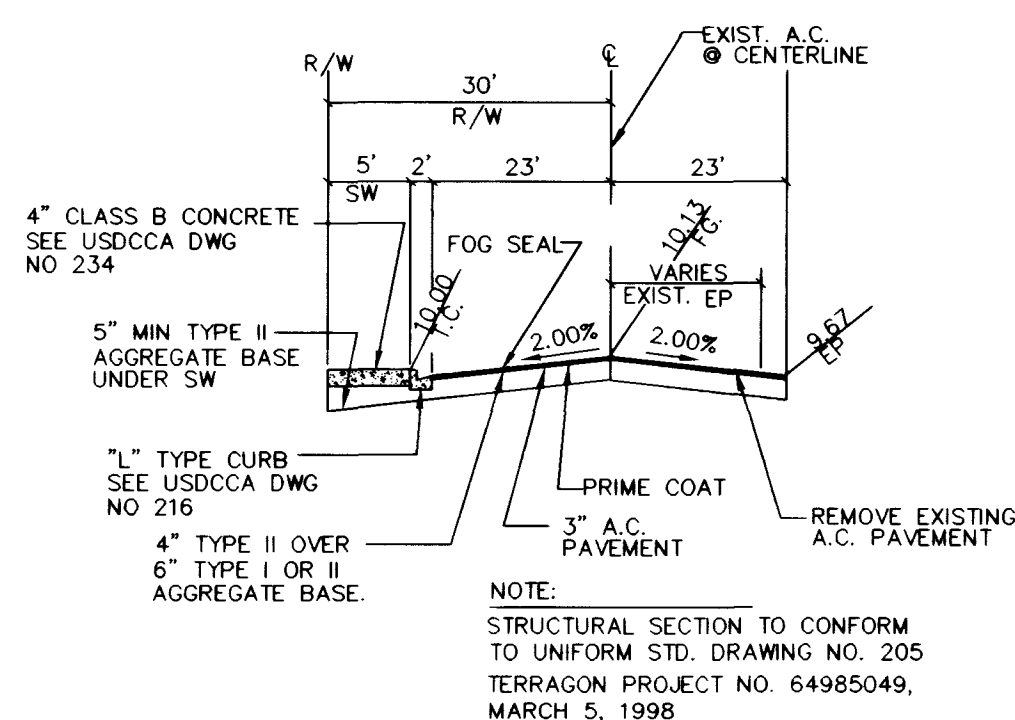

TYPICAL SERENE DR. SECTION
PER USDCAA DWG NO 205 (60' R/W)
FACING SOUTH

NOTE:
ALL EXISTING DRIVEWAYS ON WEST SIDE OF SERENE DRIVE TO BE RECONSTRUCTED AS REQUIRED TO MATCH PROPOSED A.C. PAVEMENT CONSTRUCTION.

NOTE:
CONTRACTOR SHALL OBTAIN A CLARK COUNTY ENCROACHMENT PERMIT FOR OVERPAVING ON AZURE DRIVE AND SERENE DRIVE.

THE SOUTH LINE OF THE NORTHWEST QUARTER OF
SECTION 26, TOWNSHIP 19 SOUTH, RANGE 60 EAST, M.D.M.,
AS SHOWN BY MAP THEREOF ON FILE IN FILE 26, PAGE 48,
OF PARCEL MAPS ON FILE IN THE CLARK COUNTY
RECORDER'S OFFICE.

SOUTH 83° 40' 18" EAST


CITY OF LAS VEGAS BENCHMARK 1LV90 27NES
BRASS CAP, RE2002, CENTENNIAL PKWY. & RAINBOW BLVD.
CITY OF LAS VEGAS VERTICAL CONTROL, SHEET 19-60-SE B
DATED 5/7/93.

NAVD88 ELEVATION = 711.6801 METERS
NAVD88 ELEVATION = 2334.09 FEET


CONTOUR INTERVAL = 1 FOOT
CONTOUR ACCURACY = .05 X CONTOUR INTERVAL
SPOT ELEVATION ACCURACY = 0.25 X CONTOUR INTERVAL
CONTOUR DATUM = NAVD88

2326.4	AERIAL SPOT ELEVATION
X	
◆	POWER POLE
oP	POST/POLE
oS	SIGN
○MH	MANHOLE

MEP	MATCH EXISTING PAVEMENT
EP	EXISTING PAVEMENT
HP	HIGH POINT
FG	FINISHED GRADE
FL	FLOW LINE
EG	EXISTING GROUND

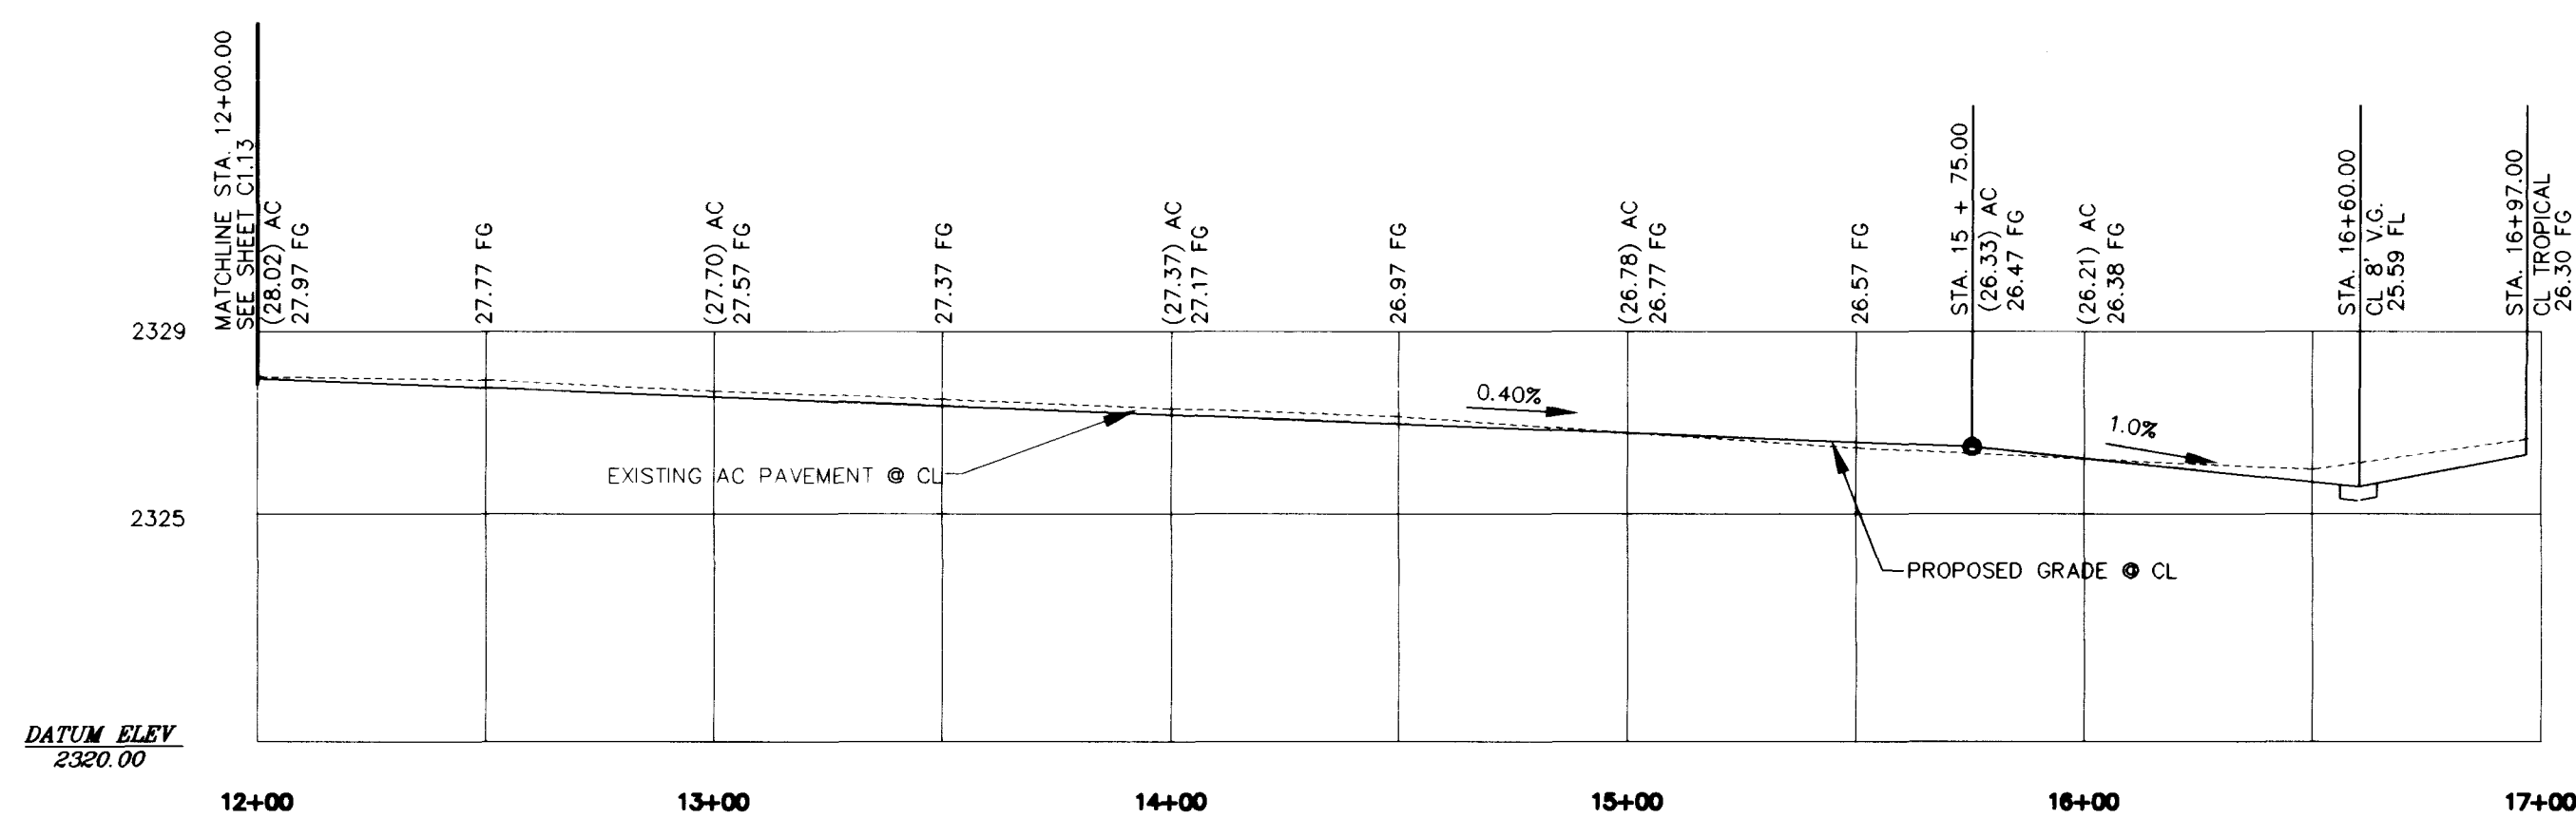

SCALE: HORZ 1" = 40'

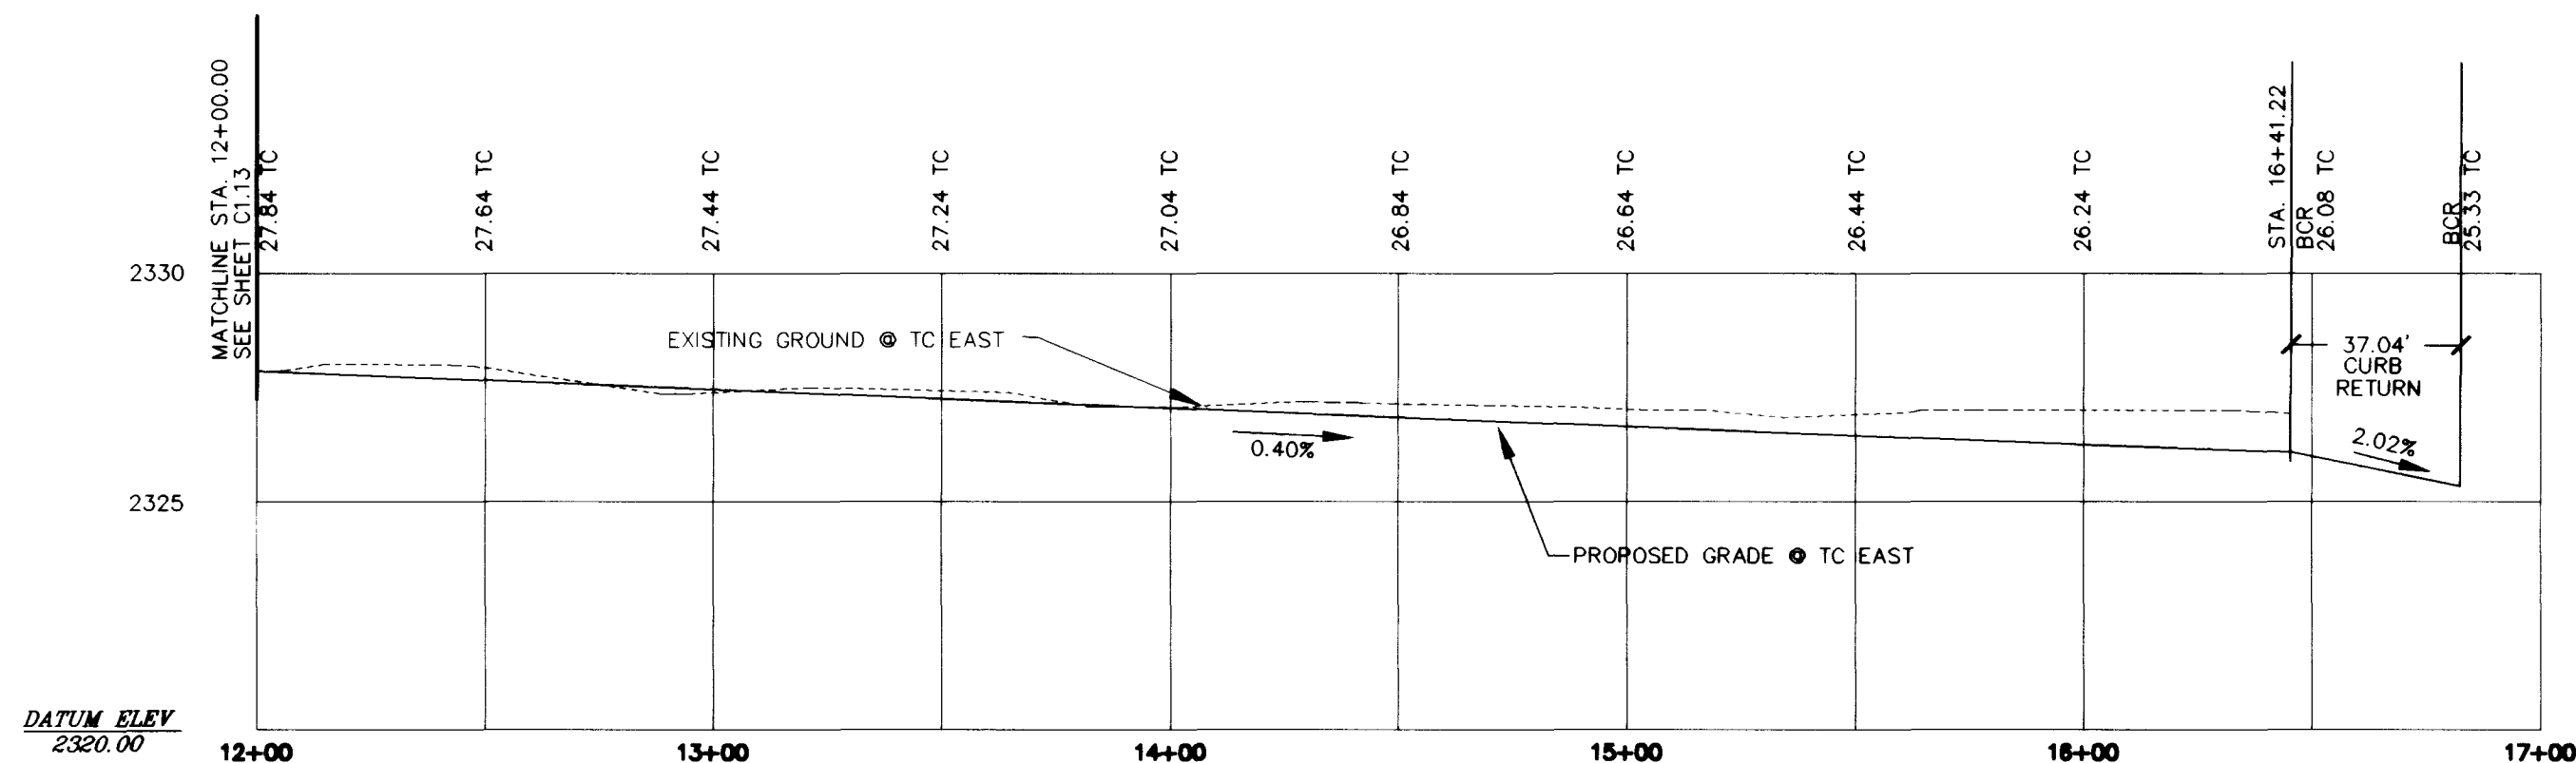


SCALE: HORZ 1" = 40'
VERT 1" = 1'

[illegible]

DO NOT SCALE DRAWINGS

All designs, arrangements and plans indicated or presented by this drawing, as instruments of service, are owned by and the property of the ARCHITECTS. To alter these documents for any project by anyone other than the ARCHITECTS is a violation of the NCUR in patent. The plans and/or specifications shall be restricted to the original site for which they were prepared and publication thereof is expressly limited to such use. Reproduction, or reuse, of any part of this drawing or NCUR in patent is prohibited. None of such designs, arrangements or plans shall be used by or disclosed to any person, firm, agency, or corporation without the written permission of the ARCHITECTS. To alter, modify, or reuse any of the plans and specifications shall constitute prima facie evidence of acceptance of these restrictions.

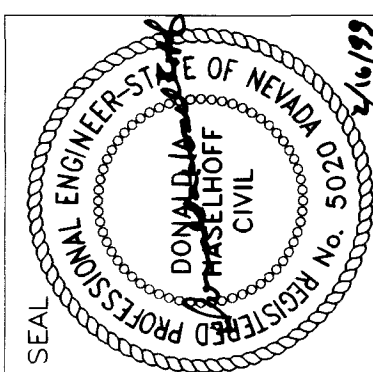

0350 PROJECT NO.	
0350 REVIEW	
APPROVED BY	
DATE	
DATE	
DRAWN BY	KIM SIMPSON
CHECKED BY	BOB HERMAN
SUBMITTAL	
PROJECT NO.	97224

CLARK COUNTY SCHOOL DISTRICT

LAS VEGAS, NEVADA 89121

JOSEPH M. NEAL ELEMENTARY SCHOOL

SERENE DRIVE - PLAN & PROFILE

F:\619-247\dwg\imrnw\INNEC014.DWG	02-16-99	08:51:00	ksimmon
-----------------------------------	----------	----------	---------

G.C. WALLACE, INC.
Engineering/Architecture
1555 SOUTH RAINBOW BLVD./LAS VEGAS, NEVADA 89146
PHONE: (702) 894-3000

JMA ARCHITECTURE STUDIOS

4292 SOUTH MARYLAND PARKWAY

SHEET NO

C1.14
OF 22
15-106



SERENE DRIVE (PUBLIC)


STA. 1234+00.00 TO STA. 1240+00.00



SECTION DIA. 124+00
SERENE DRIVE
EXIST

NOTE:
ALL EXISTING CONDITIONS ON THIS
SECTION OF SERENE DRIVE ARE TO BE
MAINTAINED AS SHOWN. NO
MODIFICATIONS ARE ALLOWED.

NOTE:
CONSTRUCTION SHALL BE IN A PLACE
WHICH DOES NOT INTERFERE WITH THE
EXISTING ROADWAY OR ADJACENT
PROPERTIES.

 

TYPICAL SERENE DR. SECTION
FOR USDOSSA CNO NO 263 (NOT R/W)




NOTE:
ALL EXISTING CONDITIONS ON THIS
SECTION OF SERENE DRIVE ARE TO BE
MAINTAINED AS SHOWN. NO
MODIFICATIONS ARE ALLOWED.

- ## CONSTRUCTION NOTES
- 1. EXISTING ROADWAY SHALL BE MAINTAINED AS SHOWN.
 - 2. ALL EXISTING UTILITIES SHALL BE MAINTAINED AS SHOWN.
 - 3. ALL EXISTING STRUCTURES SHALL BE MAINTAINED AS SHOWN.
 - 4. ALL EXISTING LANDSCAPING SHALL BE MAINTAINED AS SHOWN.
 - 5. ALL EXISTING FENCES SHALL BE MAINTAINED AS SHOWN.
 - 6. ALL EXISTING SIGNAGE SHALL BE MAINTAINED AS SHOWN.
 - 7. ALL EXISTING LIGHTING SHALL BE MAINTAINED AS SHOWN.
 - 8. ALL EXISTING PAVING SHALL BE MAINTAINED AS SHOWN.
 - 9. ALL EXISTING CURBS SHALL BE MAINTAINED AS SHOWN.
 - 10. ALL EXISTING DRAINAGE SHALL BE MAINTAINED AS SHOWN.
 - 11. ALL EXISTING EROSION CONTROL SHALL BE MAINTAINED AS SHOWN.
 - 12. ALL EXISTING SECURITY SHALL BE MAINTAINED AS SHOWN.
 - 13. ALL EXISTING SAFETY SHALL BE MAINTAINED AS SHOWN.
 - 14. ALL EXISTING ACCESS SHALL BE MAINTAINED AS SHOWN.
 - 15. ALL EXISTING EGRESS SHALL BE MAINTAINED AS SHOWN.
 - 16. ALL EXISTING ENTRANCE SHALL BE MAINTAINED AS SHOWN.
 - 17. ALL EXISTING EXIT SHALL BE MAINTAINED AS SHOWN.
 - 18. ALL EXISTING STAIR SHALL BE MAINTAINED AS SHOWN.
 - 19. ALL EXISTING ELEVATOR SHALL BE MAINTAINED AS SHOWN.
 - 20. ALL EXISTING ESCAPE SHALL BE MAINTAINED AS SHOWN.
 - 21. ALL EXISTING REFUGE SHALL BE MAINTAINED AS SHOWN.
 - 22. ALL EXISTING SHELTER SHALL BE MAINTAINED AS SHOWN.
 - 23. ALL EXISTING PROTECTION SHALL BE MAINTAINED AS SHOWN.
 - 24. ALL EXISTING DEFENSE SHALL BE MAINTAINED AS SHOWN.
 - 25. ALL EXISTING OFFENSE SHALL BE MAINTAINED AS SHOWN.
 - 99. ALL EXISTING TRUTH SHALL BE MAINTAINED AS SHOWN.
 - 100. ALL EXISTING LIE SHALL BE MAINTAINED AS SHOWN.



CENTER LINE PROFILE
124+00

 

TOP OF CURB PROFILE
124+00

DATE OF REVIEW:
12/15/2023
BY: J&A ARCHITECTURE
FOR: CLARK COUNTY DISTRICT

REVISIONS:
1. 12/15/2023
2. 12/15/2023
CONTRACT INFORMATION:
CLARK COUNTY DISTRICT
JOSEPH M. NEAL ELEMENTARY SCHOOL
SERENE DRIVE - PLAN & PROFILE

LEGEND:
1. ROADWAY LAYOUT
2. EXISTING ROADWAY
3. PROPOSED ROADWAY
4. EXISTING CURB
5. PROPOSED CURB
6. EXISTING DRAINAGE
7. PROPOSED DRAINAGE
8. EXISTING EROSION CONTROL
9. PROPOSED EROSION CONTROL
10. EXISTING SECURITY
11. PROPOSED SECURITY
12. EXISTING SAFETY
13. PROPOSED SAFETY
14. EXISTING ACCESS
15. PROPOSED ACCESS
16. EXISTING EGRESS
17. PROPOSED EGRESS
18. EXISTING SHELTER
19. PROPOSED SHELTER
20. EXISTING PROTECTION
21. PROPOSED PROTECTION
22. EXISTING DEFENSE
23. PROPOSED DEFENSE
24. EXISTING OFFENSE
25. PROPOSED OFFENSE
26. EXISTING WAR
27. PROPOSED WAR
28. EXISTING PEACE
29. PROPOSED PEACE
30. EXISTING LOVE
31. PROPOSED LOVE
32. EXISTING HATE
33. PROPOSED HATE
34. EXISTING GRACE
35. PROPOSED GRACE
36. EXISTING FAVOR
37. PROPOSED FAVOR
38. EXISTING UNFAVOR
39. PROPOSED UNFAVOR
40. EXISTING KINDNESS
41. PROPOSED KINDNESS
42. EXISTING UNKINDNESS
43. PROPOSED UNKINDNESS
44. EXISTING GOODNESS
45. PROPOSED GOODNESS
46. EXISTING EVIL
47. PROPOSED EVIL
48. EXISTING LIGHT
49. PROPOSED LIGHT
50. EXISTING DARKNESS
51. PROPOSED DARKNESS
52. EXISTING LIFE
53. PROPOSED LIFE
54. EXISTING DEATH
55. PROPOSED DEATH
56. EXISTING HOPE
57. PROPOSED HOPE
58. EXISTING DESPAIR
59. PROPOSED DESPAIR
60. EXISTING FAITH
61. PROPOSED FAITH
62. EXISTING UNFAITH
63. PROPOSED UNFAITH
64. EXISTING TRUTH
65. PROPOSED TRUTH
66. EXISTING LIE
67. PROPOSED LIE
68. EXISTING JUSTICE
69. PROPOSED JUSTICE
70. EXISTING INJUSTICE
71. PROPOSED INJUSTICE
72. EXISTING MERCY
73. PROPOSED MERCY
74. EXISTING UNMERCY
75. PROPOSED UNMERCY
76. EXISTING KINDNESS
77. PROPOSED KINDNESS
78. EXISTING UNKINDNESS
79. PROPOSED UNKINDNESS
80. EXISTING GOODNESS
81. PROPOSED GOODNESS
82. EXISTING EVIL
83. PROPOSED EVIL
84. EXISTING LIGHT
85. PROPOSED LIGHT
86. EXISTING DARKNESS
87. PROPOSED DARKNESS
88. EXISTING LIFE
89. PROPOSED LIFE
90. EXISTING DEATH
91. PROPOSED DEATH
92. EXISTING HOPE
93. PROPOSED HOPE
94. EXISTING DESPAIR
95. PROPOSED DESPAIR
96. EXISTING FAITH
97. PROPOSED FAITH
98. EXISTING UNFAITH
99. PROPOSED UNFAITH
100. EXISTING TRUTH
101. PROPOSED TRUTH
102. EXISTING LIE
103. PROPOSED LIE
104. EXISTING JUSTICE
105. PROPOSED JUSTICE
106. EXISTING INJUSTICE
107. PROPOSED INJUSTICE
108. EXISTING MERCY
109. PROPOSED MERCY
110. EXISTING UNMERCY
111. PROPOSED UNMERCY
112. EXISTING KINDNESS
113. PROPOSED KINDNESS
114. EXISTING UNKINDNESS
115. PROPOSED UNKINDNESS
116. EXISTING GOODNESS
117. PROPOSED GOODNESS
118. EXISTING EVIL
119. PROPOSED EVIL
120. EXISTING LIGHT
121. PROPOSED LIGHT
122. EXISTING DARKNESS
123. PROPOSED DARKNESS
124. EXISTING LIFE
125. PROPOSED LIFE
126. EXISTING DEATH
127. PROPOSED DEATH
128. EXISTING HOPE
129. PROPOSED HOPE
130. EXISTING DESPAIR
131. PROPOSED DESPAIR
132. EXISTING FAITH
133. PROPOSED FAITH
134. EXISTING UNFAITH
135. PROPOSED UNFAITH
136. EXISTING TRUTH
137. PROPOSED TRUTH
138. EXISTING LIE
139. PROPOSED LIE
140. EXISTING JUSTICE
141. PROPOSED JUSTICE
142. EXISTING INJUSTICE
143. PROPOSED INJUSTICE
144. EXISTING MERCY
145. PROPOSED MERCY
146. EXISTING UNMERCY
147. PROPOSED UNMERCY
148. EXISTING KINDNESS
149. PROPOSED KINDNESS
150. EXISTING UNKINDNESS
151. PROPOSED UNKINDNESS
152. EXISTING GOODNESS
153. PROPOSED GOODNESS
154. EXISTING EVIL
155. PROPOSED EVIL
156. EXISTING LIGHT
157. PROPOSED LIGHT
158. EXISTING DARKNESS
159. PROPOSED DARKNESS
160. EXISTING LIFE
161. PROPOSED LIFE
162. EXISTING DEATH
163. PROPOSED DEATH
164. EXISTING HOPE
165. PROPOSED HOPE
166. EXISTING DESPAIR
167. PROPOSED DESPAIR
168. EXISTING FAITH
169. PROPOSED FAITH
170. EXISTING UNFAITH
171. PROPOSED UNFAITH
172. EXISTING TRUTH
173. PROPOSED TRUTH
174. EXISTING LIE
175. PROPOSED LIE
176. EXISTING JUSTICE
177. PROPOSED JUSTICE
178. EXISTING INJUSTICE
179. PROPOSED INJUSTICE
180. EXISTING MERCY
181. PROPOSED MERCY
182. EXISTING UNMERCY
183. PROPOSED UNMERCY
184. EXISTING KINDNESS
185. PROPOSED KINDNESS
186. EXISTING UNKINDNESS
187. PROPOSED UNKINDNESS
188. EXISTING GOODNESS
189. PROPOSED GOODNESS
190. EXISTING EVIL
191. PROPOSED EVIL
192. EXISTING LIGHT
193. PROPOSED LIGHT
194. EXISTING DARKNESS
195. PROPOSED DARKNESS
196. EXISTING LIFE
197. PROPOSED LIFE
198. EXISTING DEATH
199. PROPOSED DEATH
200. EXISTING HOPE
201. PROPOSED HOPE
202. EXISTING DESPAIR
203. PROPOSED DESPAIR
204. EXISTING FAITH
205. PROPOSED FAITH
206. EXISTING UNFAITH
207. PROPOSED UNFAITH
208. EXISTING TRUTH
209. PROPOSED TRUTH
210. EXISTING LIE
211. PROPOSED LIE
212. EXISTING JUSTICE
213. PROPOSED JUSTICE
214. EXISTING INJUSTICE
215. PROPOSED INJUSTICE
216. EXISTING MERCY
217. PROPOSED MERCY
218. EXISTING UNMERCY
219. PROPOSED UNMERCY
220. EXISTING KINDNESS
221. PROPOSED KINDNESS
222. EXISTING UNKINDNESS
223. PROPOSED UNKINDNESS
224. EXISTING GOODNESS
225. PROPOSED GOODNESS
226. EXISTING EVIL
227. PROPOSED EVIL
228. EXISTING LIGHT
229. PROPOSED LIGHT
230. EXISTING DARKNESS
231. PROPOSED DARKNESS
232. EXISTING LIFE
233. PROPOSED LIFE
234. EXISTING DEATH
235. PROPOSED DEATH
236. EXISTING HOPE
237. PROPOSED HOPE
238. EXISTING DESPAIR
239. PROPOSED DESPAIR
240. EXISTING FAITH
241. PROPOSED FAITH
242. EXISTING UNFAITH
243. PROPOSED UNFAITH
244. EXISTING TRUTH
245. PROPOSED TRUTH
246. EXISTING LIE
247. PROPOSED LIE
248. EXISTING JUSTICE
249. PROPOSED JUSTICE
250. EXISTING INJUSTICE
251. PROPOSED INJUSTICE
252. EXISTING MERCY
253. PROPOSED MERCY
254. EXISTING UNMERCY
255. PROPOSED UNMERCY
256. EXISTING KINDNESS
257. PROPOSED KINDNESS
258. EXISTING UNKINDNESS
259. PROPOSED UNKINDNESS
260. EXISTING GOODNESS
261. PROPOSED GOODNESS
262. EXISTING EVIL
263. PROPOSED EVIL
264. EXISTING LIGHT
265. PROPOSED LIGHT
266. EXISTING DARKNESS
267. PROPOSED DARKNESS
268. EXISTING LIFE
269. PROPOSED LIFE
270. EXISTING DEATH
271. PROPOSED DEATH
272. EXISTING HOPE
273. PROPOSED HOPE
274. EXISTING DESPAIR
275. PROPOSED DESPAIR
276. EXISTING FAITH
277. PROPOSED FAITH
278. EXISTING UNFAITH
279. PROPOSED UNFAITH
280. EXISTING TRUTH
281. PROPOSED TRUTH
282. EXISTING LIE
283. PROPOSED LIE
284. EXISTING JUSTICE
285. PROPOSED JUSTICE
286. EXISTING INJUSTICE
287. PROPOSED INJUSTICE
288. EXISTING MERCY
289. PROPOSED MERCY
290. EXISTING UNMERCY
291. PROPOSED UNMERCY
292. EXISTING KINDNESS
293. PROPOSED KINDNESS
294. EXISTING UNKINDNESS
295. PROPOSED UNKINDNESS
296. EXISTING GOODNESS
297. PROPOSED GOODNESS
298. EXISTING EVIL
299. PROPOSED EVIL
300. EXISTING LIGHT
301. PROPOSED LIGHT
302. EXISTING DARKNESS
303. PROPOSED DARKNESS
304. EXISTING LIFE
305. PROPOSED LIFE
306. EXISTING DEATH
307. PROPOSED DEATH
308. EXISTING HOPE
309. PROPOSED HOPE
310. EXISTING DESPAIR
311. PROPOSED DESPAIR
312. EXISTING FAITH
313. PROPOSED FAITH
314. EXISTING UNFAITH
315. PROPOSED UNFAITH
316. EXISTING TRUTH
317. PROPOSED TRUTH
318. EXISTING LIE
319. PROPOSED LIE
320. EXISTING JUSTICE
321. PROPOSED JUSTICE
322. EXISTING INJUSTICE
323. PROPOSED INJUSTICE
324. EXISTING MERCY
325. PROPOSED MERCY
326. EXISTING UNMERCY
327. PROPOSED UNMERCY
328. EXISTING KINDNESS
329. PROPOSED KINDNESS
330. EXISTING UNKINDNESS
331. PROPOSED UNKINDNESS
332. EXISTING GOODNESS
333. PROPOSED GOODNESS
334. EXISTING EVIL
335. PROPOSED EVIL
336. EXISTING LIGHT
337. PROPOSED LIGHT
338. EXISTING DARKNESS
339. PROPOSED DARKNESS
340. EXISTING LIFE
341. PROPOSED LIFE
342. EXISTING DEATH
343. PROPOSED DEATH
344. EXISTING HOPE
345. PROPOSED HOPE
346. EXISTING DESPAIR
347. PROPOSED DESPAIR
348. EXISTING FAITH
349. PROPOSED FAITH
350. EXISTING UNFAITH
351. PROPOSED UNFAITH
352. EXISTING TRUTH
353. PROPOSED TRUTH
354. EXISTING LIE
355. PROPOSED LIE
356. EXISTING JUSTICE
357. PROPOSED JUSTICE
358. EXISTING INJUSTICE
359. PROPOSED INJUSTICE
360. EXISTING MERCY
361. PROPOSED MERCY
362. EXISTING UNMERCY
363. PROPOSED UNMERCY
364. EXISTING KINDNESS
365. PROPOSED KINDNESS
366. EXISTING UNKINDNESS
367. PROPOSED UNKINDNESS
368. EXISTING GOODNESS
369. PROPOSED GOODNESS
370. EXISTING EVIL
371. PROPOSED EVIL
372. EXISTING LIGHT
373. PROPOSED LIGHT
374. EXISTING DARKNESS
375. PROPOSED DARKNESS
376. EXISTING LIFE
377. PROPOSED LIFE
378. EXISTING DEATH
379. PROPOSED DEATH
380. EXISTING HOPE
381. PROPOSED HOPE
382. EXISTING DESPAIR
383. PROPOSED DESPAIR
384. EXISTING FAITH
385. PROPOSED FAITH
386. EXISTING UNFAITH
387. PROPOSED UNFAITH
388. EXISTING TRUTH
389. PROPOSED TRUTH
390. EXISTING LIE
391. PROPOSED LIE
392. EXISTING JUSTICE
393. PROPOSED JUSTICE
394. EXISTING INJUSTICE
395. PROPOSED INJUSTICE
396. EXISTING MERCY
397. PROPOSED MERCY
398. EXISTING UNMERCY
399. PROPOSED UNMERCY
400. EXISTING KINDNESS
401. PROPOSED KINDNESS
402. EXISTING UNKINDNESS
403. PROPOSED UNKINDNESS
404. EXISTING GOODNESS
405. PROPOSED GOODNESS
406. EXISTING EVIL
407. PROPOSED EVIL
408. EXISTING LIGHT
409. PROPOSED LIGHT
410. EXISTING DARKNESS
411. PROPOSED DARKNESS
412. EXISTING LIFE
413. PROPOSED LIFE
414. EXISTING DEATH
415. PROPOSED DEATH
416. EXISTING HOPE
417. PROPOSED HOPE
418. EXISTING DESPAIR
419. PROPOSED DESPAIR
420. EXISTING FAITH
421. PROPOSED FAITH
422. EXISTING UNFAITH
423. PROPOSED UNFAITH
424. EXISTING TRUTH
425. PROPOSED TRUTH
426. EXISTING LIE
427. PROPOSED LIE
428. EXISTING JUSTICE
429. PROPOSED JUSTICE
430. EXISTING INJUSTICE
431. PROPOSED INJUSTICE
432. EXISTING MERCY
433. PROPOSED MERCY
434. EXISTING UNMERCY
435. PROPOSED UNMERCY
436. EXISTING KINDNESS
437. PROPOSED KINDNESS
438. EXISTING UNKINDNESS
439. PROPOSED UNKINDNESS
440. EXISTING GOODNESS
441. PROPOSED GOODNESS
442. EXISTING EVIL
443. PROPOSED EVIL
444. EXISTING LIGHT
445. PROPOSED LIGHT
446. EXISTING DARKNESS
447. PROPOSED DARKNESS
448. EXISTING LIFE
449. PROPOSED LIFE
450. EXISTING DEATH
451. PROPOSED DEATH
452. EXISTING HOPE
453. PROPOSED HOPE
454. EXISTING DESPAIR
455. PROPOSED DESPAIR
456. EXISTING FAITH
457. PROPOSED FAITH
458. EXISTING UNFAITH
459. PROPOSED UNFAITH
460. EXISTING TRUTH
461. PROPOSED TRUTH
462. EXISTING LIE
463. PROPOSED LIE
464. EXISTING JUSTICE
465. PROPOSED JUSTICE
466. EXISTING INJUSTICE
467. PROPOSED INJUSTICE
468. EXISTING MERCY
469. PROPOSED MERCY
470. EXISTING UNMERCY
471. PROPOSED UNMERCY
472. EXISTING KINDNESS
473. PROPOSED KINDNESS
474. EXISTING UNKINDNESS
475. PROPOSED UNKINDNESS
476. EXISTING GOODNESS
477. PROPOSED GOODNESS
478. EXISTING EVIL
479. PROPOSED EVIL
480. EXISTING LIGHT
481. PROPOSED LIGHT
482. EXISTING DARKNESS
483. PROPOSED DARKNESS
484. EXISTING LIFE
485. PROPOSED LIFE
486. EXISTING DEATH
487. PROPOSED DEATH
488. EXISTING HOPE
489. PROPOSED HOPE
490. EXISTING DESPAIR
491. PROPOSED DESPAIR
492. EXISTING FAITH
493. PROPOSED FAITH
494. EXISTING UNFAITH
495. PROPOSED UNFAITH
496. EXISTING TRUTH
497. PROPOSED TRUTH
498. EXISTING LIE
499. PROPOSED LIE
500. EXISTING JUSTICE
501. PROPOSED JUSTICE
502. EXISTING INJUSTICE
503. PROPOSED INJUSTICE
504. EXISTING MERCY
505. PROPOSED MERCY
506. EXISTING UNMERCY
507. PROPOSED UNMERCY
508. EXISTING KINDNESS
509. PROPOSED KINDNESS
510. EXISTING UNKINDNESS
511. PROPOSED UNKINDNESS
512. EXISTING GOODNESS
513. PROPOSED GOODNESS
514. EXISTING EVIL
515. PROPOSED EVIL
516. EXISTING LIGHT
517. PROPOSED LIGHT
518. EXISTING DARKNESS
519. PROPOSED DARKNESS
520. EXISTING LIFE
521. PROPOSED LIFE
522. EXISTING DEATH
523. PROPOSED DEATH
524. EXISTING HOPE
525. PROPOSED HOPE
526. EXISTING DESPAIR
527. PROPOSED DESPAIR
528. EXISTING FAITH
529. PROPOSED FAITH
530. EXISTING UNFAITH
531. PROPOSED UNFAITH
532. EXISTING TRUTH
533. PROPOSED TRUTH
534. EXISTING LIE
535. PROPOSED LIE
536. EXISTING JUSTICE
537. PROPOSED JUSTICE
538. EXISTING INJUSTICE
539. PROPOSED INJUSTICE
540. EXISTING MERCY
541. PROPOSED MERCY
542. EXISTING UNMERCY
543. PROPOSED UNMERCY
544. EXISTING KINDNESS
545. PROPOSED KINDNESS
546. EXISTING UNKINDNESS
547. PROPOSED UNKINDNESS
548. EXISTING GOODNESS
549. PROPOSED GOODNESS
550. EXISTING EVIL
551. PROPOSED EVIL
552. EXISTING LIGHT
553. PROPOSED LIGHT
554. EXISTING DARKNESS
555. PROPOSED DARKNESS
556. EXISTING LIFE
557. PROPOSED LIFE
558. EXISTING DEATH
559. PROPOSED DEATH
560. EXISTING HOPE
561. PROPOSED HOPE
562. EXISTING DESPAIR
563. PROPOSED DESPAIR
564. EXISTING FAITH
565. PROPOSED FAITH
566. EXISTING UNFAITH
567. PROPOSED UNFAITH
568. EXISTING TRUTH
569. PROPOSED TRUTH
570. EXISTING LIE
571. PROPOSED LIE
572. EXISTING JUSTICE
573. PROPOSED JUSTICE
574. EXISTING INJUSTICE
575. PROPOSED INJUSTICE
576. EXISTING MERCY
577. PROPOSED MERCY
578. EXISTING UNMERCY
579. PROPOSED UNMERCY
580. EXISTING KINDNESS
581. PROPOSED KINDNESS
582. EXISTING UNKINDNESS
583. PROPOSED UNKINDNESS
584. EXISTING GOODNESS
585. PROPOSED GOODNESS
586. EXISTING EVIL
587. PROPOSED EVIL
588. EXISTING LIGHT
589. PROPOSED LIGHT
590. EXISTING DARKNESS
591. PROPOSED DARKNESS
592. EXISTING LIFE
593. PROPOSED LIFE
594. EXISTING DEATH
595. PROPOSED DEATH
596. EXISTING HOPE
597. PROPOSED HOPE
598. EXISTING DESPAIR
599. PROPOSED DESPAIR
600. EXISTING FAITH
601. PROPOSED FAITH
602. EXISTING UNFAITH
603. PROPOSED UNFAITH
604. EXISTING TRUTH
605. PROPOSED TRUTH
606. EXISTING LIE
607. PROPOSED LIE
608. EXISTING JUSTICE
609. PROPOSED JUSTICE
610. EXISTING INJUSTICE
611. PROPOSED INJUSTICE
612. EXISTING MERCY
613. PROPOSED MERCY
614. EXISTING UNMERCY
615. PROPOSED UNMERCY
616. EXISTING KINDNESS
617. PROPOSED KINDNESS
618. EXISTING UNKINDNESS
619. PROPOSED UNKINDNESS
620. EXISTING GOODNESS
621. PROPOSED GOODNESS
622. EXISTING EVIL
623. PROPOSED EVIL
624. EXISTING LIGHT
625. PROPOSED LIGHT
626. EXISTING DARKNESS
627. PROPOSED DARKNESS
628. EXISTING LIFE
629. PROPOSED LIFE
630. EXISTING DEATH
631. PROPOSED DEATH
632. EXISTING HOPE
633. PROPOSED HOPE
634. EXISTING DESPAIR
635. PROPOSED DESPAIR
636. EXISTING FAITH
637. PROPOSED FAITH
638. EXISTING UNFAITH
639. PROPOSED UNFAITH
640. EXISTING TRUTH
641. PROPOSED TRUTH
642. EXISTING LIE
643. PROPOSED LIE
644. EXISTING JUSTICE
645. PROPOSED JUSTICE
646. EXISTING INJUSTICE
647. PROPOSED INJUSTICE
648. EXISTING MERCY
649. PROPOSED MERCY
650. EXISTING UNMERCY