


⊙	FOUND MONUMENT	—— ———	STREET CENTERLINE
✕	CALCULATED POINT	—————	PROPERTY LINE
2326.4 x	AERIAL SPOT ELEVATION	-----	JEEP/FOOT TRAIL
⬆	POWER POLE	—————	EDGE OF PAVEMENT
○P	POST/POLE	MEP	MATCH EXISTING PAVEMENT
○S	SIGN	HP	HIGH POINT
○MH	MANHOLE		

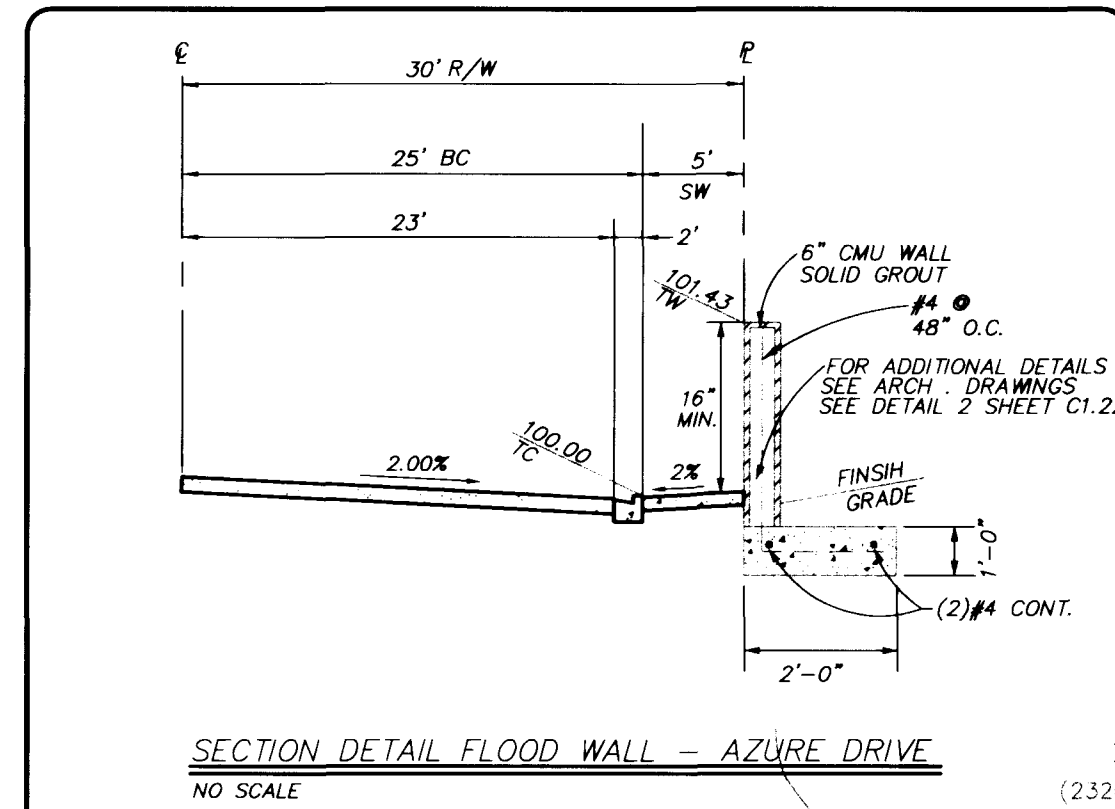

Avoid cutting underground utility lines. It's costly.

**Call
before you
Dig.**

1-800-227-2600

UNDERGROUND SERVICE (USA)



CITY OF LAS VEGAS BENCHMARK 1LV90 27NES
BRASS CAP, RE 2002, CENTENNIAL PKWY & RAINBOW BLVD.
CITY OF LAS VEGAS VERTICAL CONTROL, SHEET 19-60-SE B
DATED 5/7/93


NAVD88 ELEVATION = 711.6801 METERS
NAVD88 ELEVATION = 2334.90 FEET

1. CONTRACTOR TO REMOVE EXISTING SOIL TO A DEPTH OF 30" AND INSTALL AMENDED TOPSOIL IN ALL PLANTERS IN COURTYARD AREA AS PER LANDSCAPING PLANTING PLANS (SHEET L2.01) AND SPECIFICATIONS.
2. CONTRACTOR TO PROVIDED 6" OF AMENDED SOIL IN ALL SEEDED AREAS AS PER LANDSCAPE PLANTING PLANS SPECIFICATIONS.

CONTOUR INTERVAL = 1 FOOT
CONTOUR ACCURACY = 0.5 X CONTOUR INTERVAL
SPOT ELEVATION ACCURACY = 0.25 X CONTOUR INTERVAL
CONTOUR DATUM = NAVD88

THE SOUTH LINE OF THE NORTHWEST QUARTER OF
SECTION 26, TOWNSHIP 19 SOUTH, RANGE 60 EAST, M.D.M.,
AS SHOWN BY MAP THEREOF ON FILE IN FILE 26 PAGE 48,
OF PARCEL MAPS ON FILE IN THE CLARK COUNTY
RECORDER'S OFFICE.

SOUTH 83°40'18" EAST

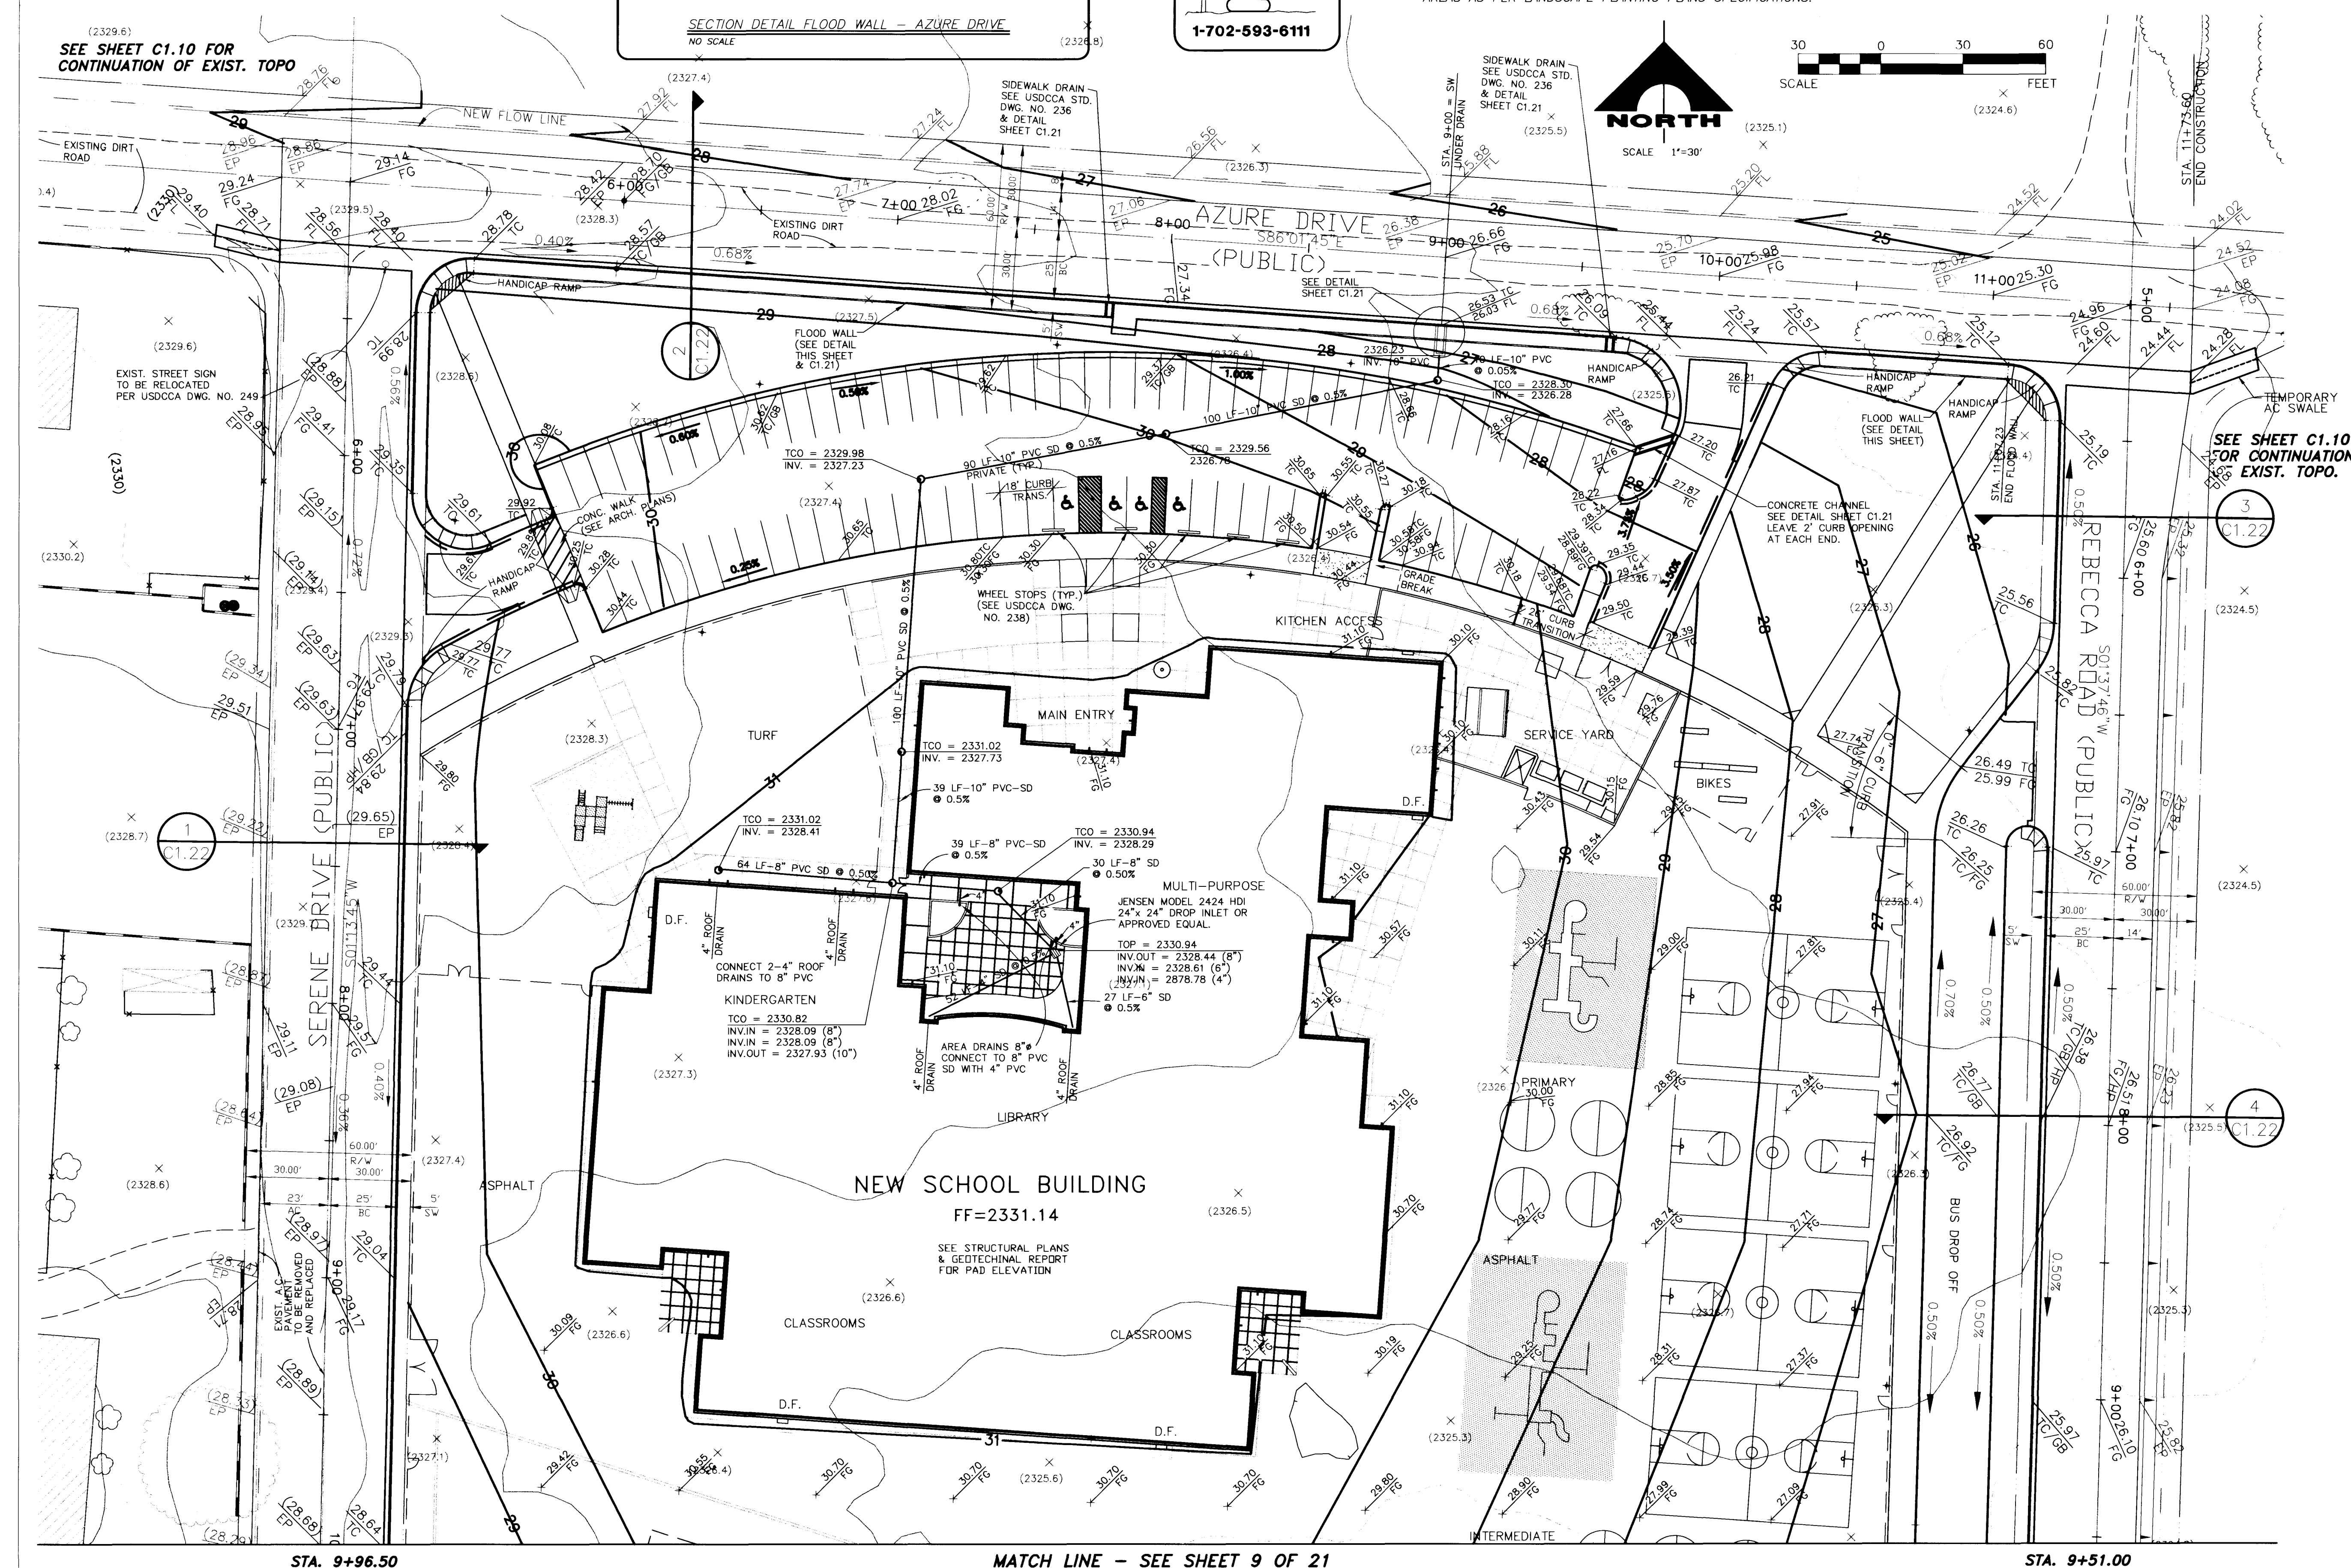


I CERTIFY THIS GRADING PLAN IS IN COMFORMANCE
WITH THE APPROVED DRAINAGE STUDY ON FILE
WITH THE CITY OF LAS VEGAS FOR THIS PROJECT.

Donald A. Haselhoff
DONALD A. HASELHOFF, P.E. NO. 5020

DO NOT SCALE DRAWINGS

All designs, arrangements and plans indicated, presented by this drawing, as instruments of service, are owned by and the property of the ARCHITECTS. To alter these documents for any project by anyone other than the original architect is a violation of the AIA Code of Ethics. The plans and/or specifications shall be restricted to the original site for which they were prepared and publication thereof is expressly limited to such use. Reproduction, publication or re-use by any method in whole or in part, is prohibited. No design, design portion or plans shall be used by or disclosed to any person, firm, agency, or corporation without the written permission of ARCHITECTS. Visual contact with these drawings and specifications constitute prima facie evidence of acceptance of these restrictions.

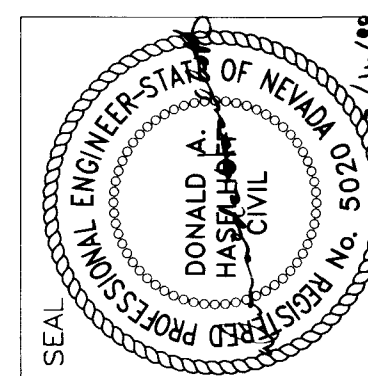

CSO PROJECT NO.	
CSO REVIEW	
APPROVED BY	
DATE	
DATE	
WRAN BY	
KIM SIMPSON	
CHECKED BY	
BOB HERMAN	
SUBMITTAL	
FE PROJECT NO.	

G.C. WALLACE, INC.
Engineering/Architecture
1555 SOUTH DAINBURY BLVD./LAS VEGAS, NEVADA 89145



JUMA ARCHITECTURE STUDIOS

2033

CLARK COUNTY SCHOOL DISTRICT

LAS VEGAS, NEVADA 89121

JOSEPH M. NEAL ELEMENTARY SCHOOL

SITE GRADING PLAN 1

E:\610_217\duo\improva\IMAE-2009 DMC 03.16-00 08.22.00 leimoon

SHEET NO

C1.08
8 OF 22
715-106

