


PLAN
DRAWN BY: [blank]
CHECKED BY: [blank]
DATE: [blank]
NOTE: BODIES AND WALLS CHECKED
BY: [blank]

PROFILE
DRAWN BY: [blank]
CHECKED BY: [blank]
DATE: [blank]
NOTE: BODIES AND WALLS CHECKED
BY: [blank]

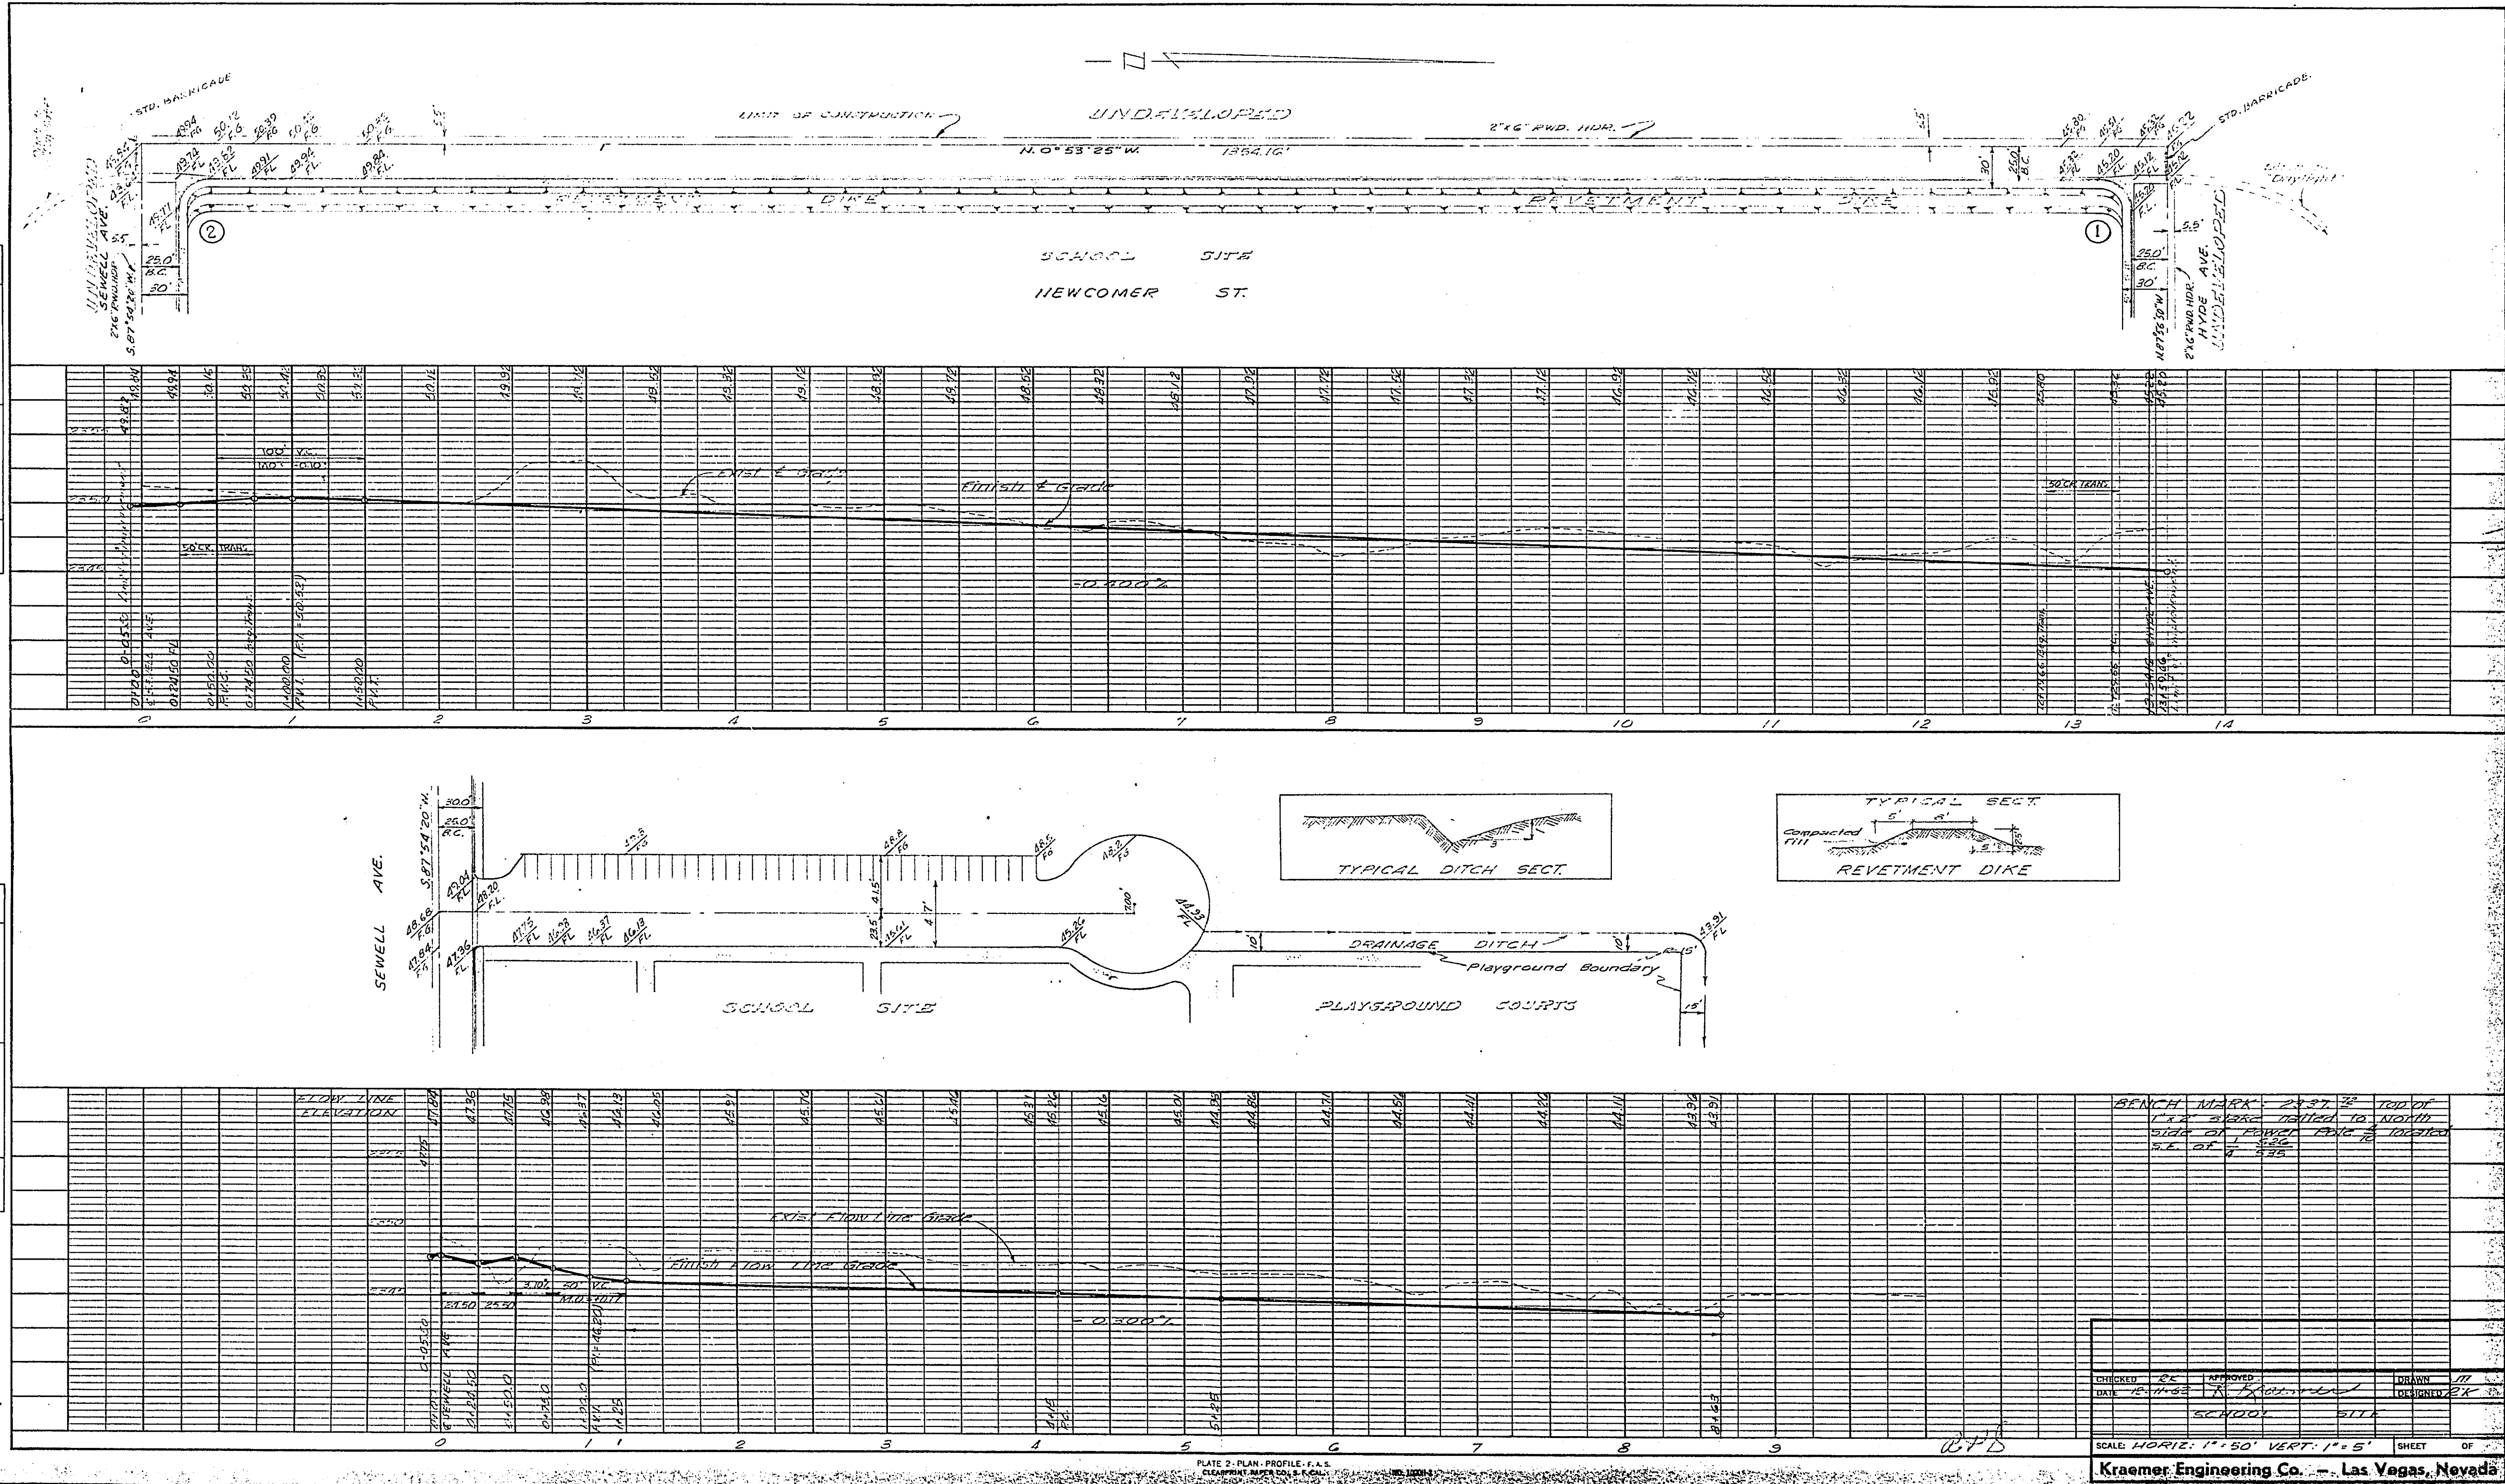

THIS PLAN AND PROFILE ARE THE PROPERTY OF THE ENGINEER AND ARE NOT TO BE REPRODUCED OR USED FOR ANY OTHER PROJECT WITHOUT THE WRITTEN CONSENT OF THE ENGINEER. THE ENGINEER ASSUMES NO LIABILITY FOR THE ACCURACY OF THE DATA OR THE RESULTS OF THE DESIGN. THE USER SHALL BE RESPONSIBLE FOR THE PROPER USE OF THE INFORMATION PROVIDED HEREON.

MEMBERS OF THE
A. I. A.

ZICK & SHARP
ARCHITECTS - ENGINEERS
1805 S. MAIN ST.
LAS VEGAS, NEVADA

FROM THE OFFICE OF:
ZICK & SHARP
ARCHITECTS - ENGINEERS
1805 S. MAIN ST.
LAS VEGAS, NEVADA

PLAN & PROFILE - STREETS
LA MESA JUNIOR HIGH SCHOOL
Las Vegas, Nevada

JOB NUMBER
10-62-2
DATE
12-4-62
DRAWN BY
J. H.
CHECKED BY
J. H.
SHEET NUMBER
3
OF
4

715-35-13.4

715-33-26.73