

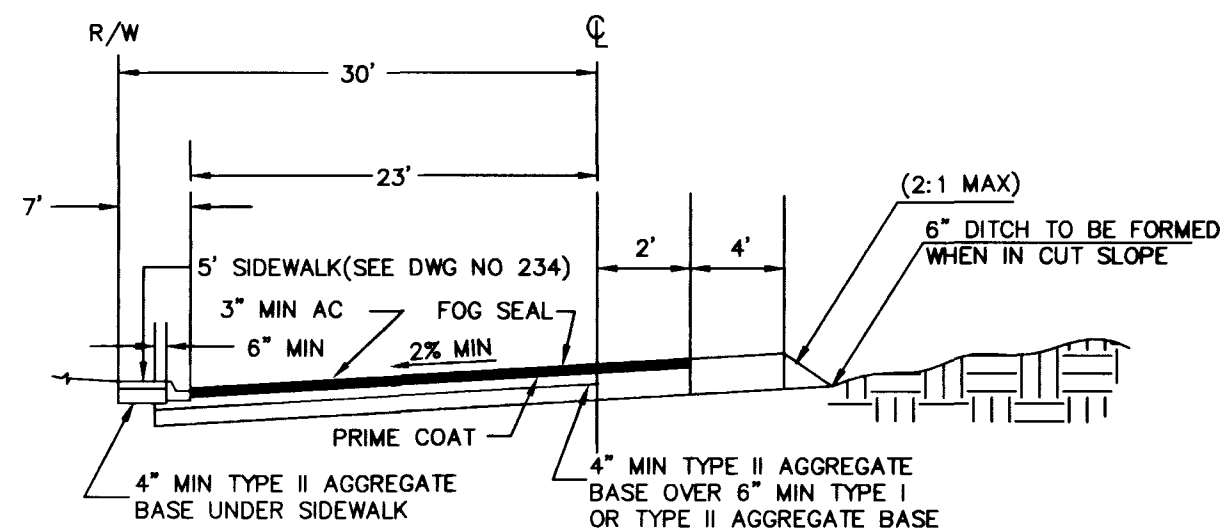


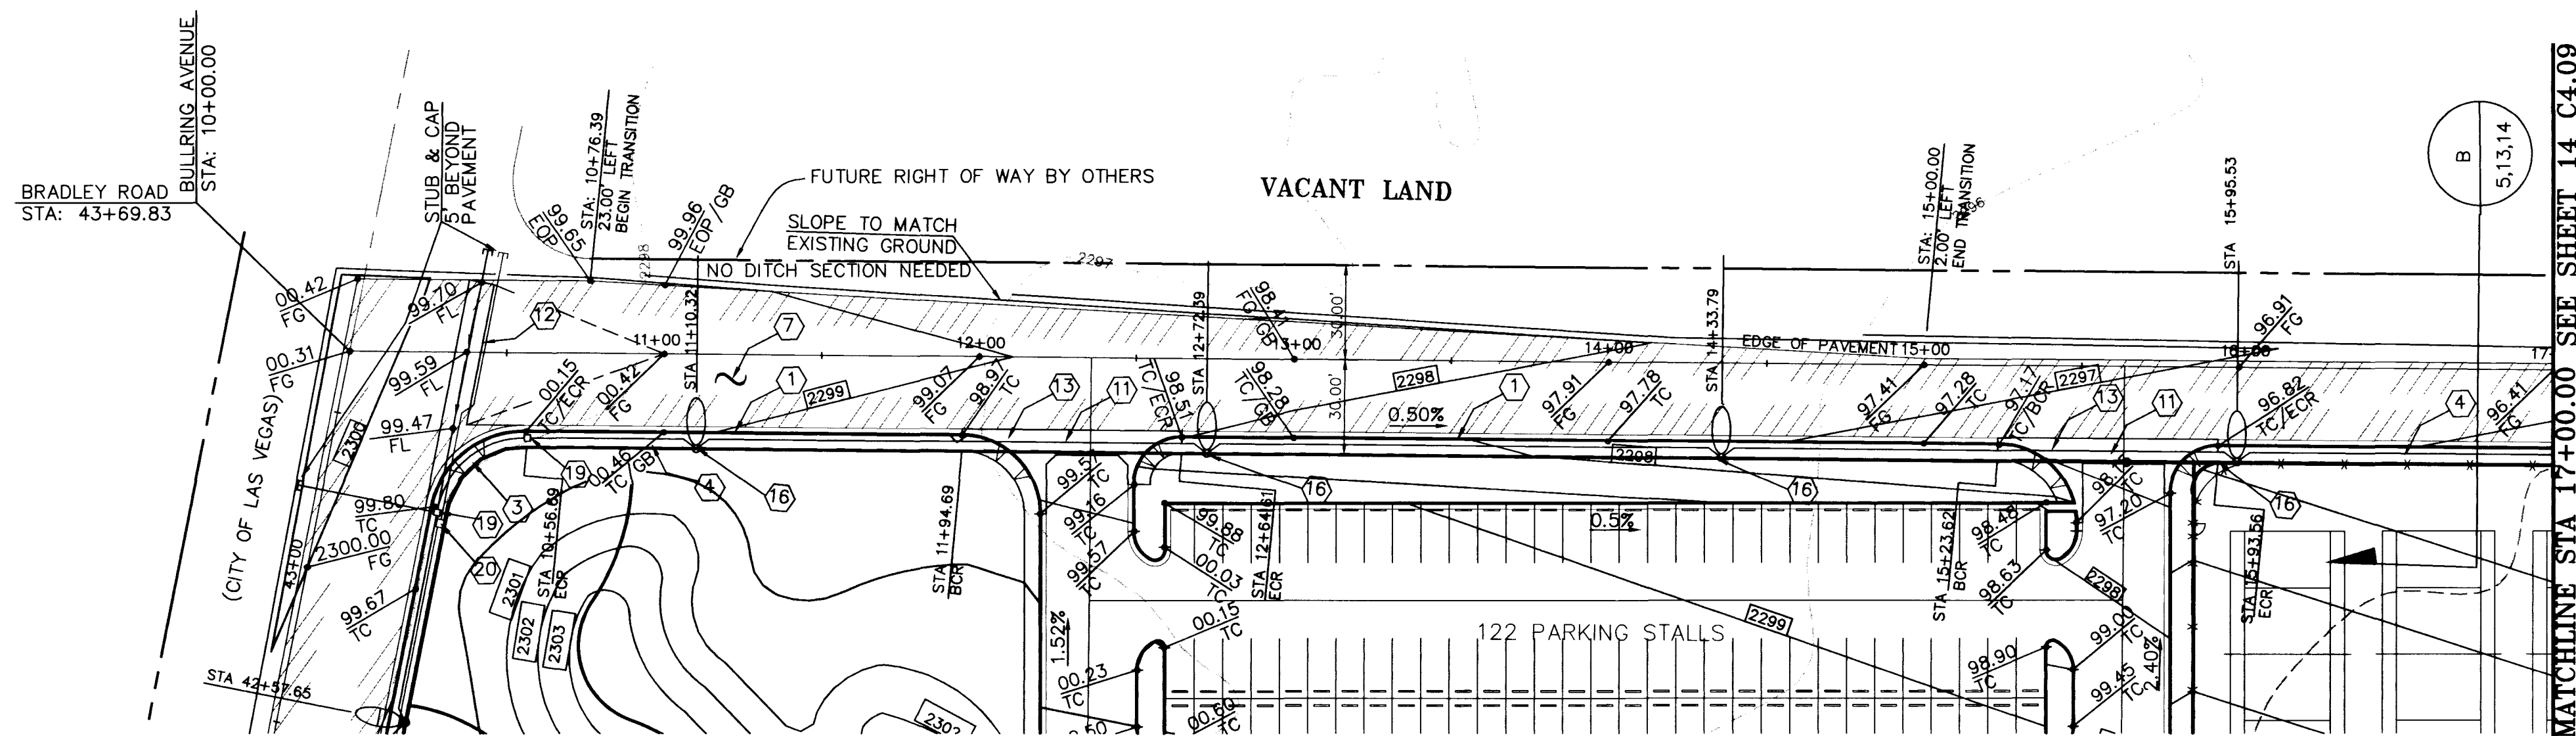

TYPICAL DETAIL B - BULLRING AVENUE
N.T.S. STD DWG NO 208


CONSTRUCTION NOTES

- ① CONSTRUCT 24" "L" TYPE CURB AND GUTTER PER STD DWG NO 216
- ③ CONSTRUCT SIDEWALK RAMP PER STD DWG NO 235 A=B=8'
- ④ CONSTRUCT 5' SIDEWALK PER STD DWG NO 234
- ⑦ CONSTRUCT BULLRING AVENUE PER DETAIL B THIS SHEET
- ⑪ CONSTRUCT 8' CROSS GUTTER PER STD DWG NO 228
- ⑫ CONSTRUCT 8' HALF STREET CROSS GUTTER PER STD DWG NO 229
- ⑬ CONSTRUCT COMMERCIAL DRIVEWAY (OPTION B) PER STD DWG NO 225
- ⑯ INSTALL 100W HPS LUMINAIRE PER STD DWG NO 309 WITH FOUNDATION PER STD DWG NO 318
- ⑰ INSTALL NO 3-1/2 PULLBOX PER STD DWG NO 337
- ⑳ INSTALL NO 5 PULLBOX PER STD DWG NO 338

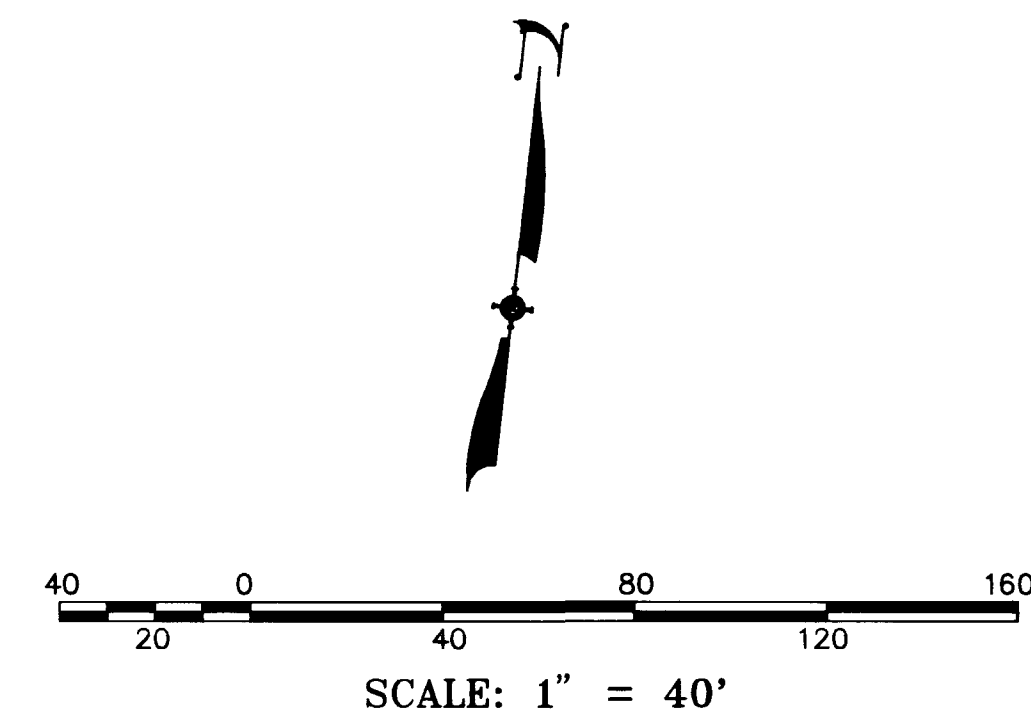

BULLRING AVENUE

SCALE = 1" = 40' HORIZONTAL
SCALE = 1" = 4' VERTICAL

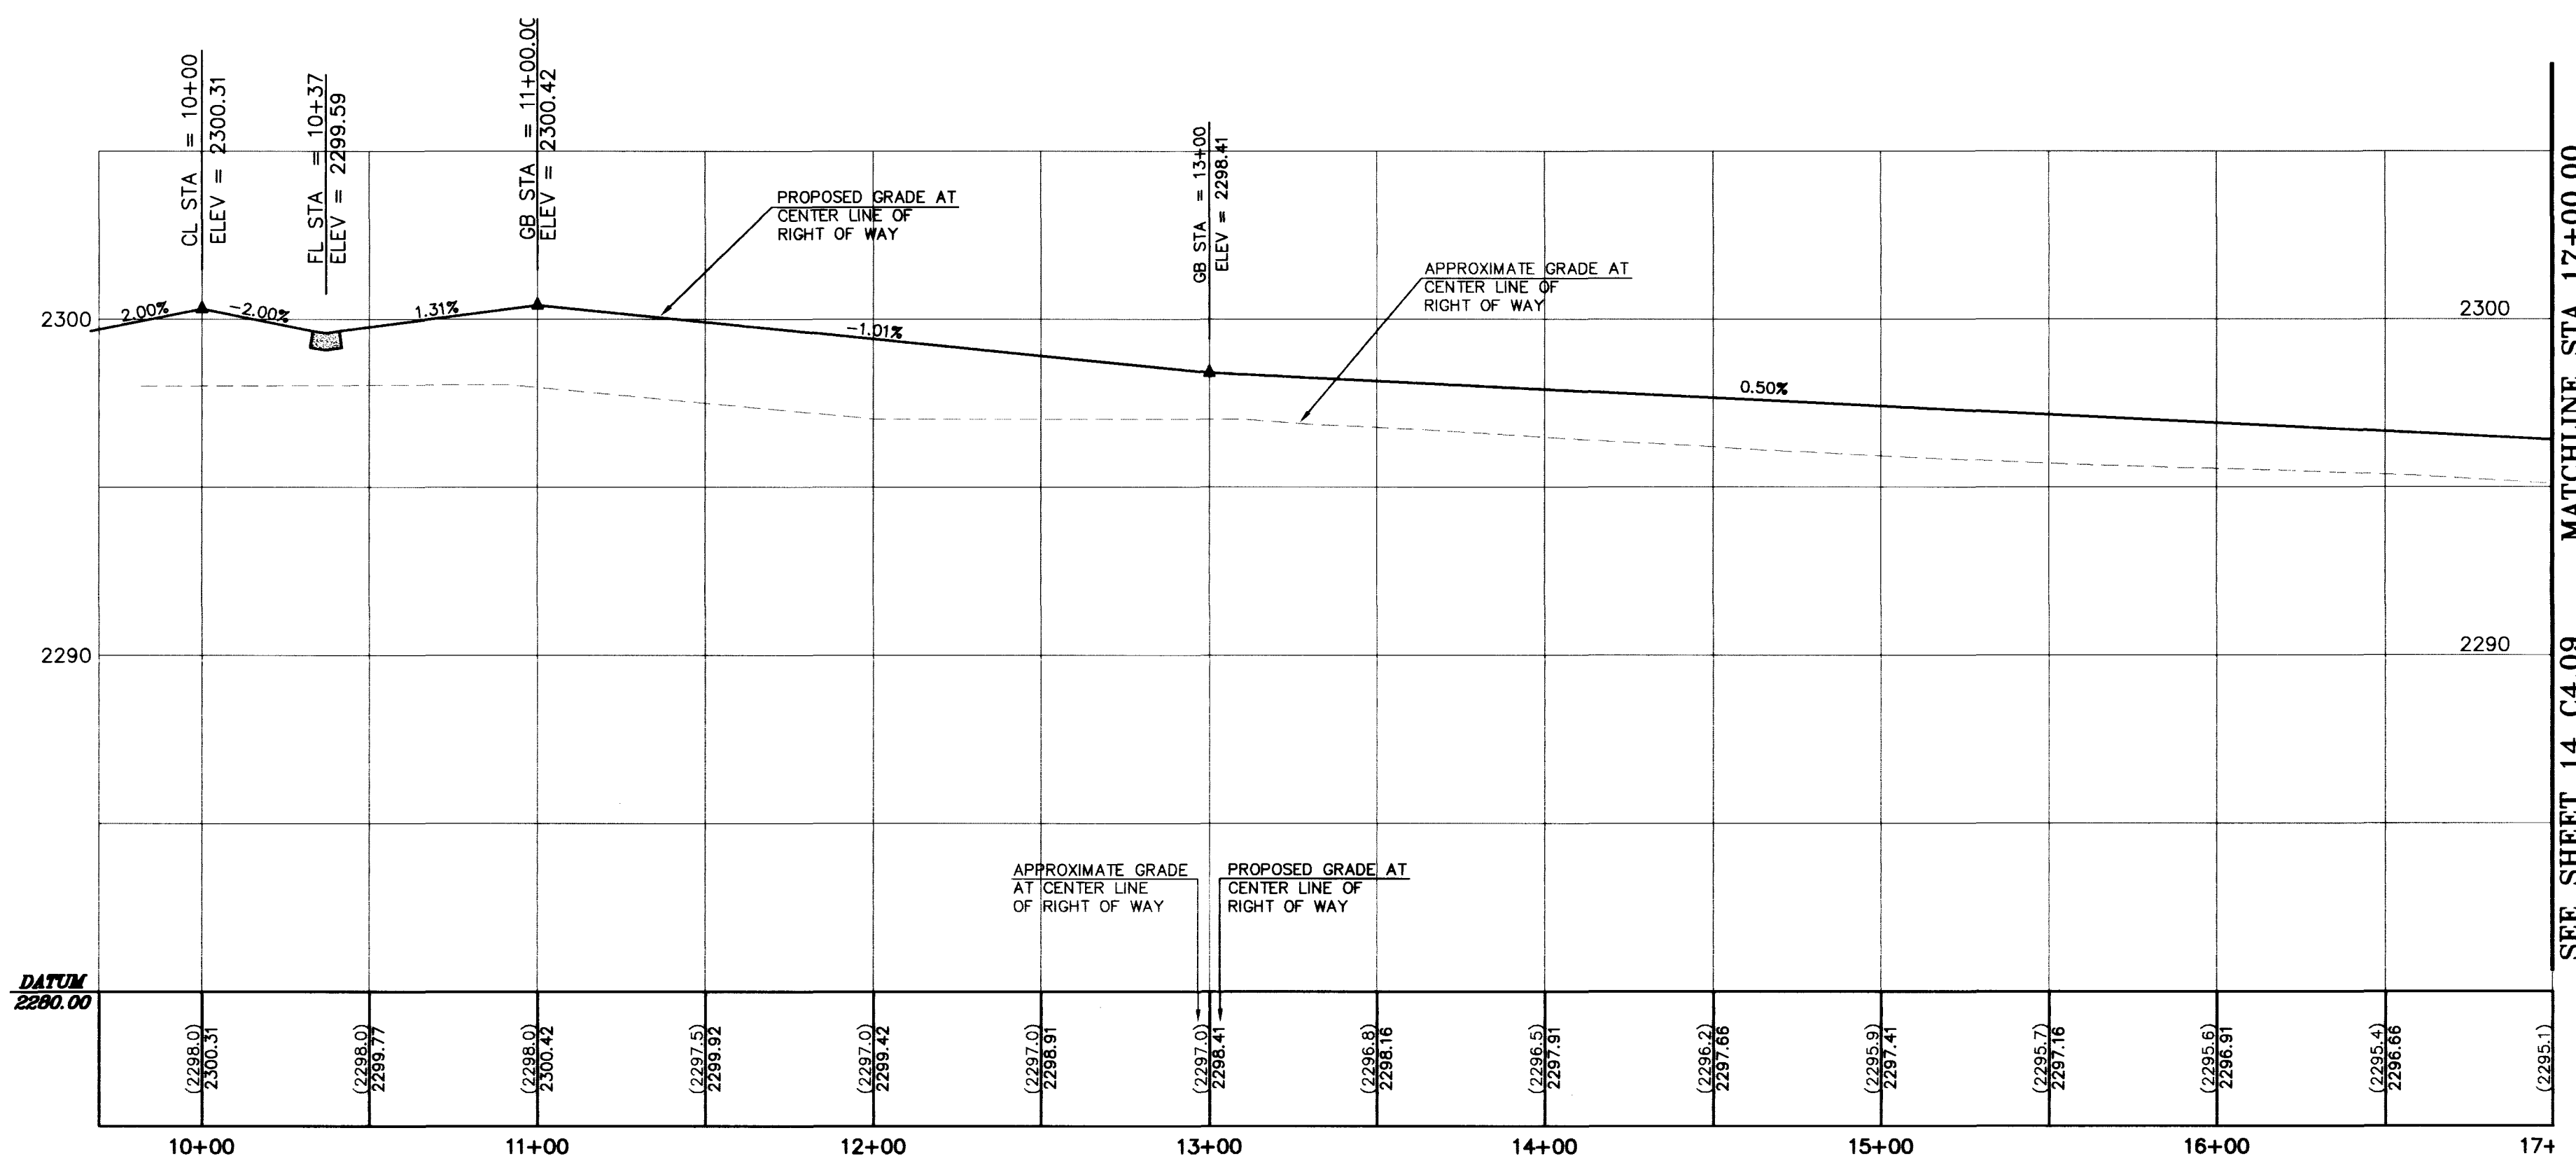


UTILITY NOTE

UTILITY LOCATIONS SHOWN HEREON ARE APPROXIMATE ONLY. IT SHALL BE THE CONTRACTOR'S RESPONSIBILITY TO DETERMINE THE EXACT HORIZONTAL AND VERTICAL LOCATION OF ALL EXISTING UNDERGROUND UTILITIES PRIOR TO COMMENCING CONSTRUCTION. NO REPRESENTATION IS MADE THAT ALL EXISTING UTILITIES ARE SHOWN HEREON. THE ENGINEER ASSUMES NO RESPONSIBILITY FOR UTILITIES NOT SHOWN OR UTILITIES NOT SHOWN IN THEIR PROPER LOCATION.

Avoid cutting underground utility lines. It's costly.

Call before you Dig

1-800-227-2600
UNDERGROUND SERVICE (USA)

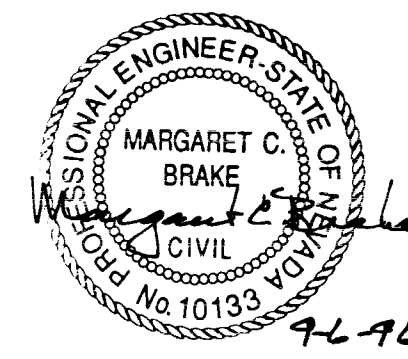

SHEET 13 OF 23	SCALE	REV.	DATE	DESCRIPTION	BY	APP'D	LIED MIDDLE SCHOOL CCSD #0844 PLAN AND PROFILE BULLRING AVENUE LAS VEGAS NEVADA	DESIGNED BY: C.S.S. DRAWN BY: C.S.S. CHECKED BY: M.C.B. APR. 15, 1995	SUMMIT™ ENGINEERING CORPORATION CONSULTING ENGINEERS AND SURVEYORS 3684 SOUTH HIGHLAND, LAS VEGAS, NEVADA 89103 PHONE: (702) 252-3236 FAX: (702) 252-3247
	HORIZ. 1" = 40'								
	VERT. 1" = 4'								
	JOB NO. 71074								
	BY: JWC/SK 7/10/74 DP-BRILLI 2/95								

