



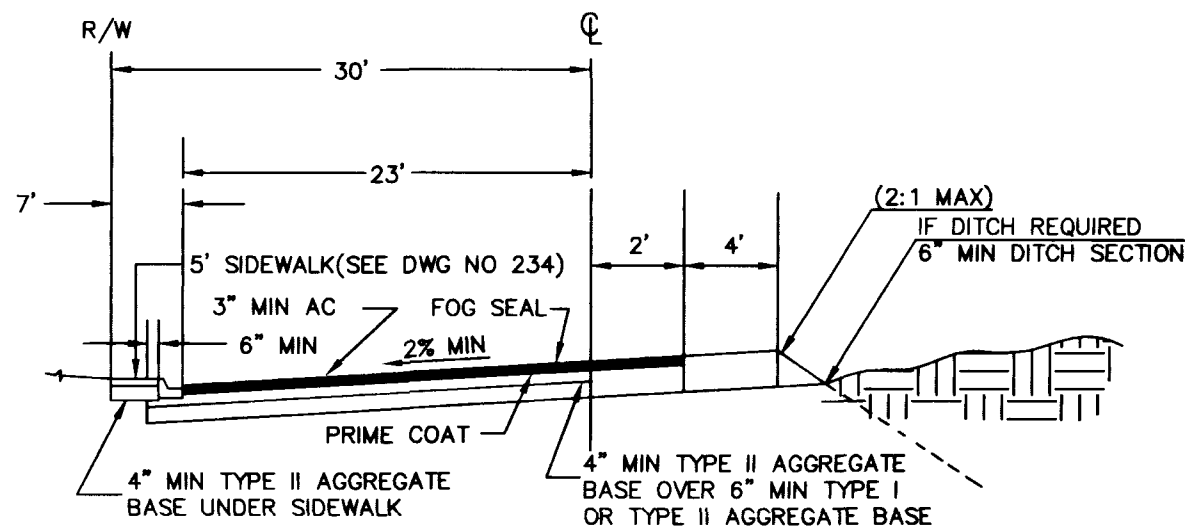



TYPICAL DETAIL B - BULLRING AVENUE
N.T.S. STD DWG NO 208

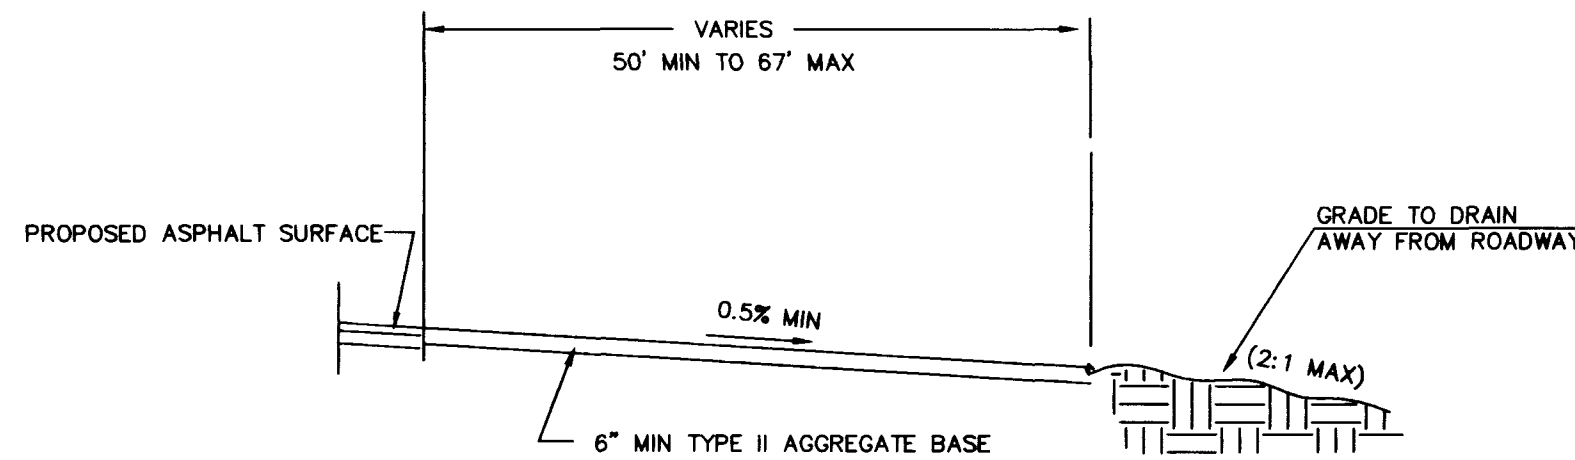

DETAIL - BULLRING AVENUE THOM BLVD BULB
N.T.S.


CONSTRUCTION NOTES

- ① CONSTRUCT 24" "L" TYPE CURB AND GUTTER PER STD DWG NO 216
 - ③ CONSTRUCT SIDEWALK RAMP PER STD DWG NO 235 A=B=8'
 - ④ CONSTRUCT 5' SIDEWALK PER STD DWG NO 234
 - ⑦ CONSTRUCT BULLRING AVENUE PER DETAIL B THIS SHEET
 - ⑪ CONSTRUCT 8' CROSS GUTTER PER STD DWG NO 228
 - ⑫ CONSTRUCT 8' HALF STREET CROSS GUTTER PER STD DWG NO 229
 - ⑯ INSTALL 100W HPS LUMINAIRE PER STD DWG NO 309 WITH FOUNDATION PER STD DWG NO 318
 - ⑰ INSTALL NO 3-1/2 PULLBOX PER STD DWG NO 337
 - ⑲ CONSTRUCT COMMERCIAL DRIVEWAY (OPTION A) PER STD DWG NO 224
 - ⑳ 200 AMP 240 WATT PAD MOUNT SERVICE W/ 2-60 AMP 2P CB 1-15 AMP 1P CB 2-60 AMP 2P CONTACTORS
- NOTE: 1 BI-PASS SWITCH PER CONTACTOR

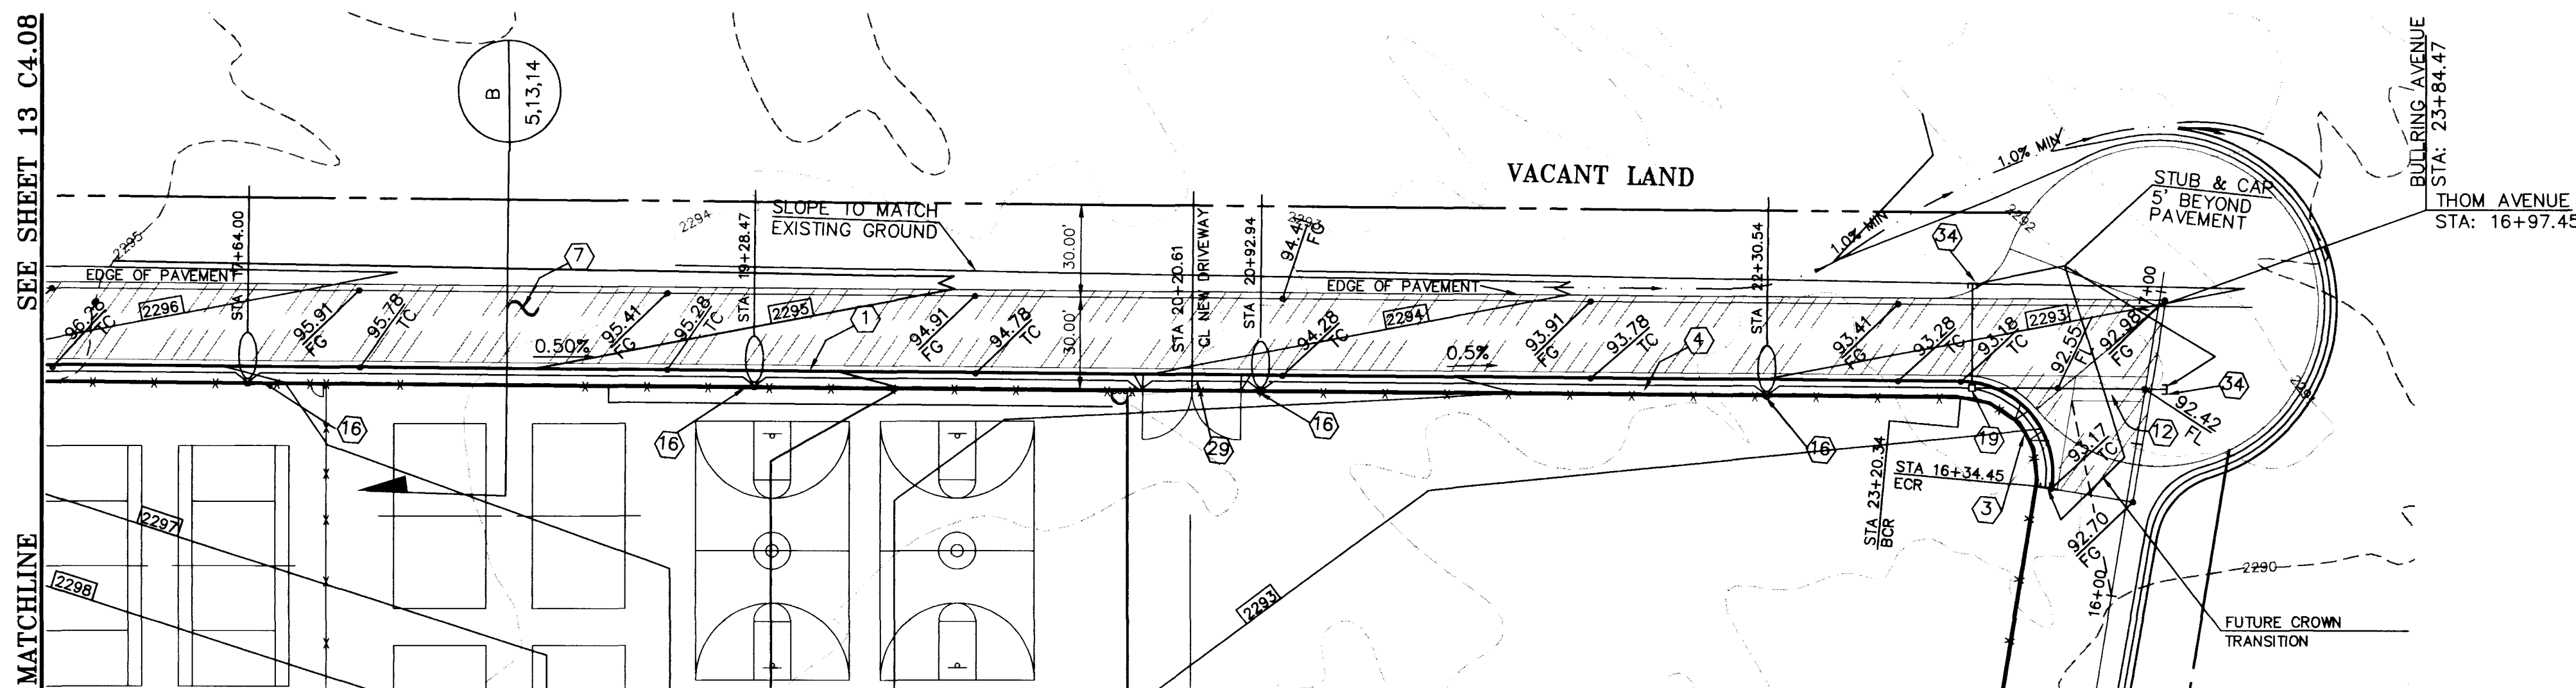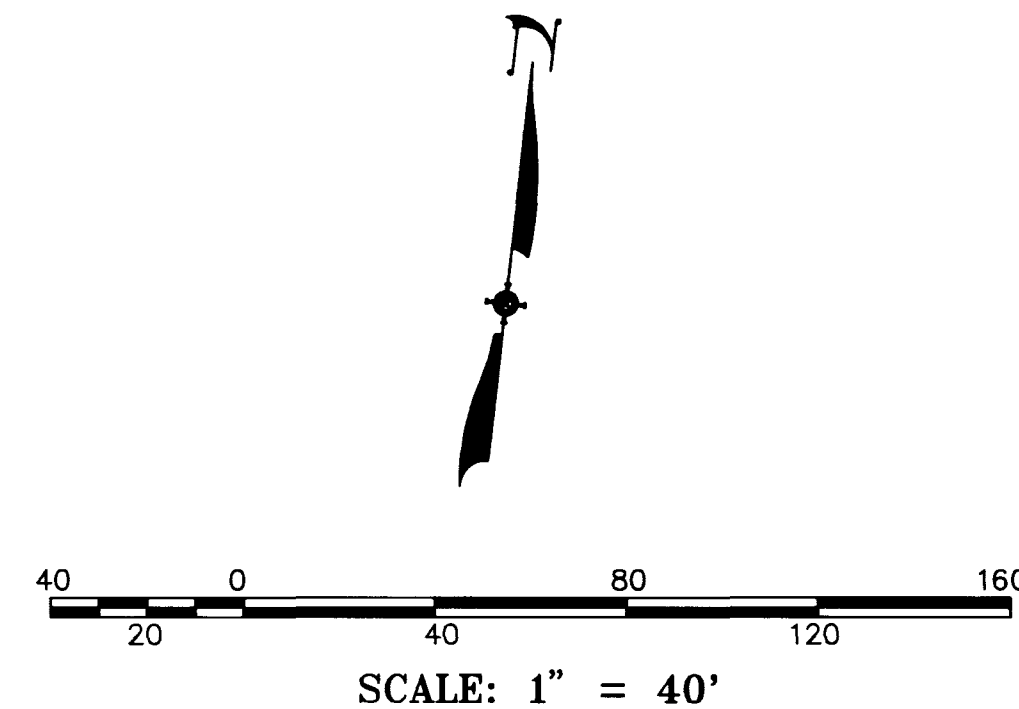

BULLRING AVENUE


SCALE = 1" = 40' HORIZONTAL
SCALE = 1" = 4' VERTICAL

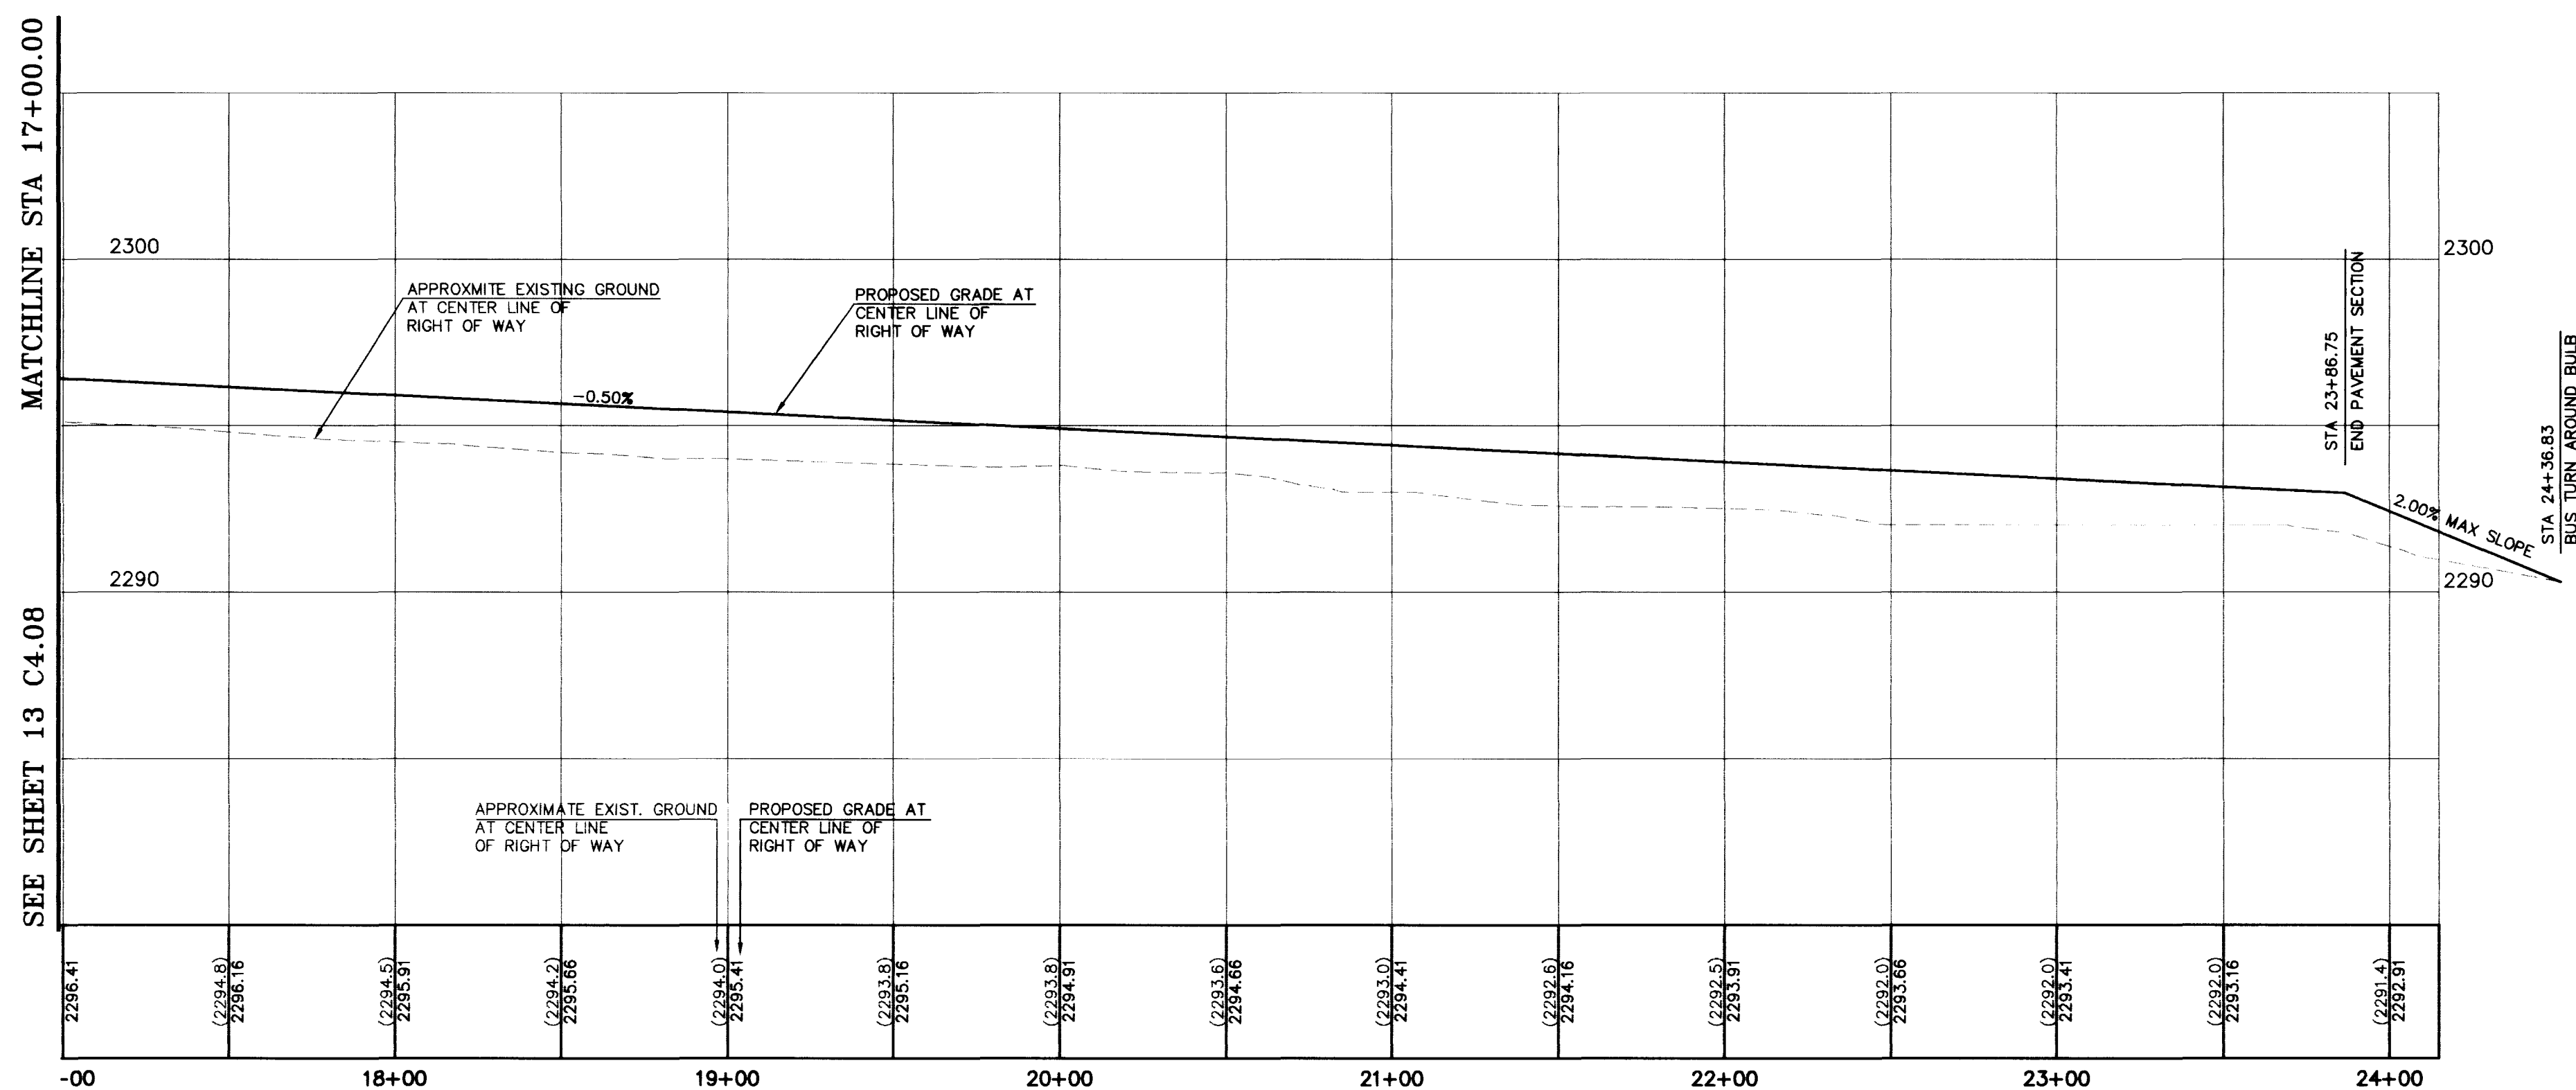

UTILITY NOTE

UTILITY LOCATIONS SHOWN HEREON ARE APPROXIMATE ONLY. IT SHALL BE THE CONTRACTOR'S RESPONSIBILITY TO DETERMINE THE EXACT HORIZONTAL AND VERTICAL LOCATION OF ALL EXISTING UNDERGROUND UTILITIES PRIOR TO COMMENCING CONSTRUCTION. NO REPRESENTATION IS MADE THAT ALL EXISTING UTILITIES ARE SHOWN HEREON. THE ENGINEER ASSUMES NO RESPONSIBILITY FOR UTILITIES NOT SHOWN OR UTILITIES NOT SHOWN IN THEIR PROPER LOCATION.



Avoid cutting underground utility lines. It's costly.
Call you Dig
1-800-227-2600
UNDERGROUND SERVICE (USA)

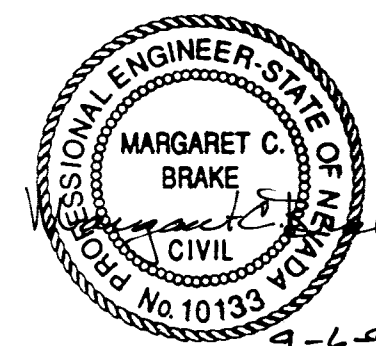


DESIGNED BY: C.S.S.				ENGINEERING CORPORATION			
DRAWN BY: C.S.S.				CONSULTING ENGINEERS AND SURVEYORS			
CHECKED BY: M.C.B.				3664 SOUTH HIGHLAND, LAS VEGAS, NEVADA 89103			
APR. 15, 1995				PHONE: (702) 232-3236 FAX: (702) 232-3247			
NEVADA				SUMMIT			
LIED MIDDLE SCHOOL				CCSD #0844			
PLAN AND PROFILE BULLRING AVENUE				LAS VEGAS			
SHEET 14 OF 23				JOB NO. 71074			
SCALE: 1" = 40' HORIZ. 1" = 4' VERT.				DATE: 4-15-95			
BY: APP'D				F:\DWG\171074\PP-BULL.dwg			



- CONSTRUCTION NOTES**
1. EXISTING RETAINING WALL TO REMAIN AND BE REINFORCED WITH NEW REINFORCEMENT.
 2. EXISTING FOUNDATION TO REMAIN AND BE REINFORCED WITH NEW REINFORCEMENT.
 3. EXISTING BUILDING TO REMAIN AND BE REINFORCED WITH NEW REINFORCEMENT.
 10. EXISTING FOUNDATION TO REMAIN AND BE REINFORCED WITH NEW REINFORCEMENT.

  

BUILDING AVENUE

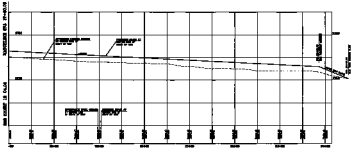

UTILITY NOTE

ALL UTILITIES SHOWN ARE BASED ON RECORD DRAWINGS AND FIELD SURVEY. NO GUARANTEE IS MADE FOR THE ACCURACY OF THE INFORMATION PROVIDED HEREIN.



SUMMIT ENGINEERING & ARCHITECTURE 12345 MAIN STREET SUITE 100 SAN FRANCISCO, CA 94102 TEL: (415) 123-4567 FAX: (415) 123-4568 WWW.SUMMIT-ENG.COM	
PROJECT NO.: 12345 SHEET NO.: 1 OF 1 DATE: 12/15/2010 DRAWN BY: J. DOE CHECKED BY: J. DOE APPROVED BY: J. DOE	CLIENT: ABC COMPANY PROJECT: BUILDING AVENUE LOCATION: 12345 MAIN STREET CITY: SAN FRANCISCO, CA COUNTY: SAN FRANCISCO STATE: CALIFORNIA