


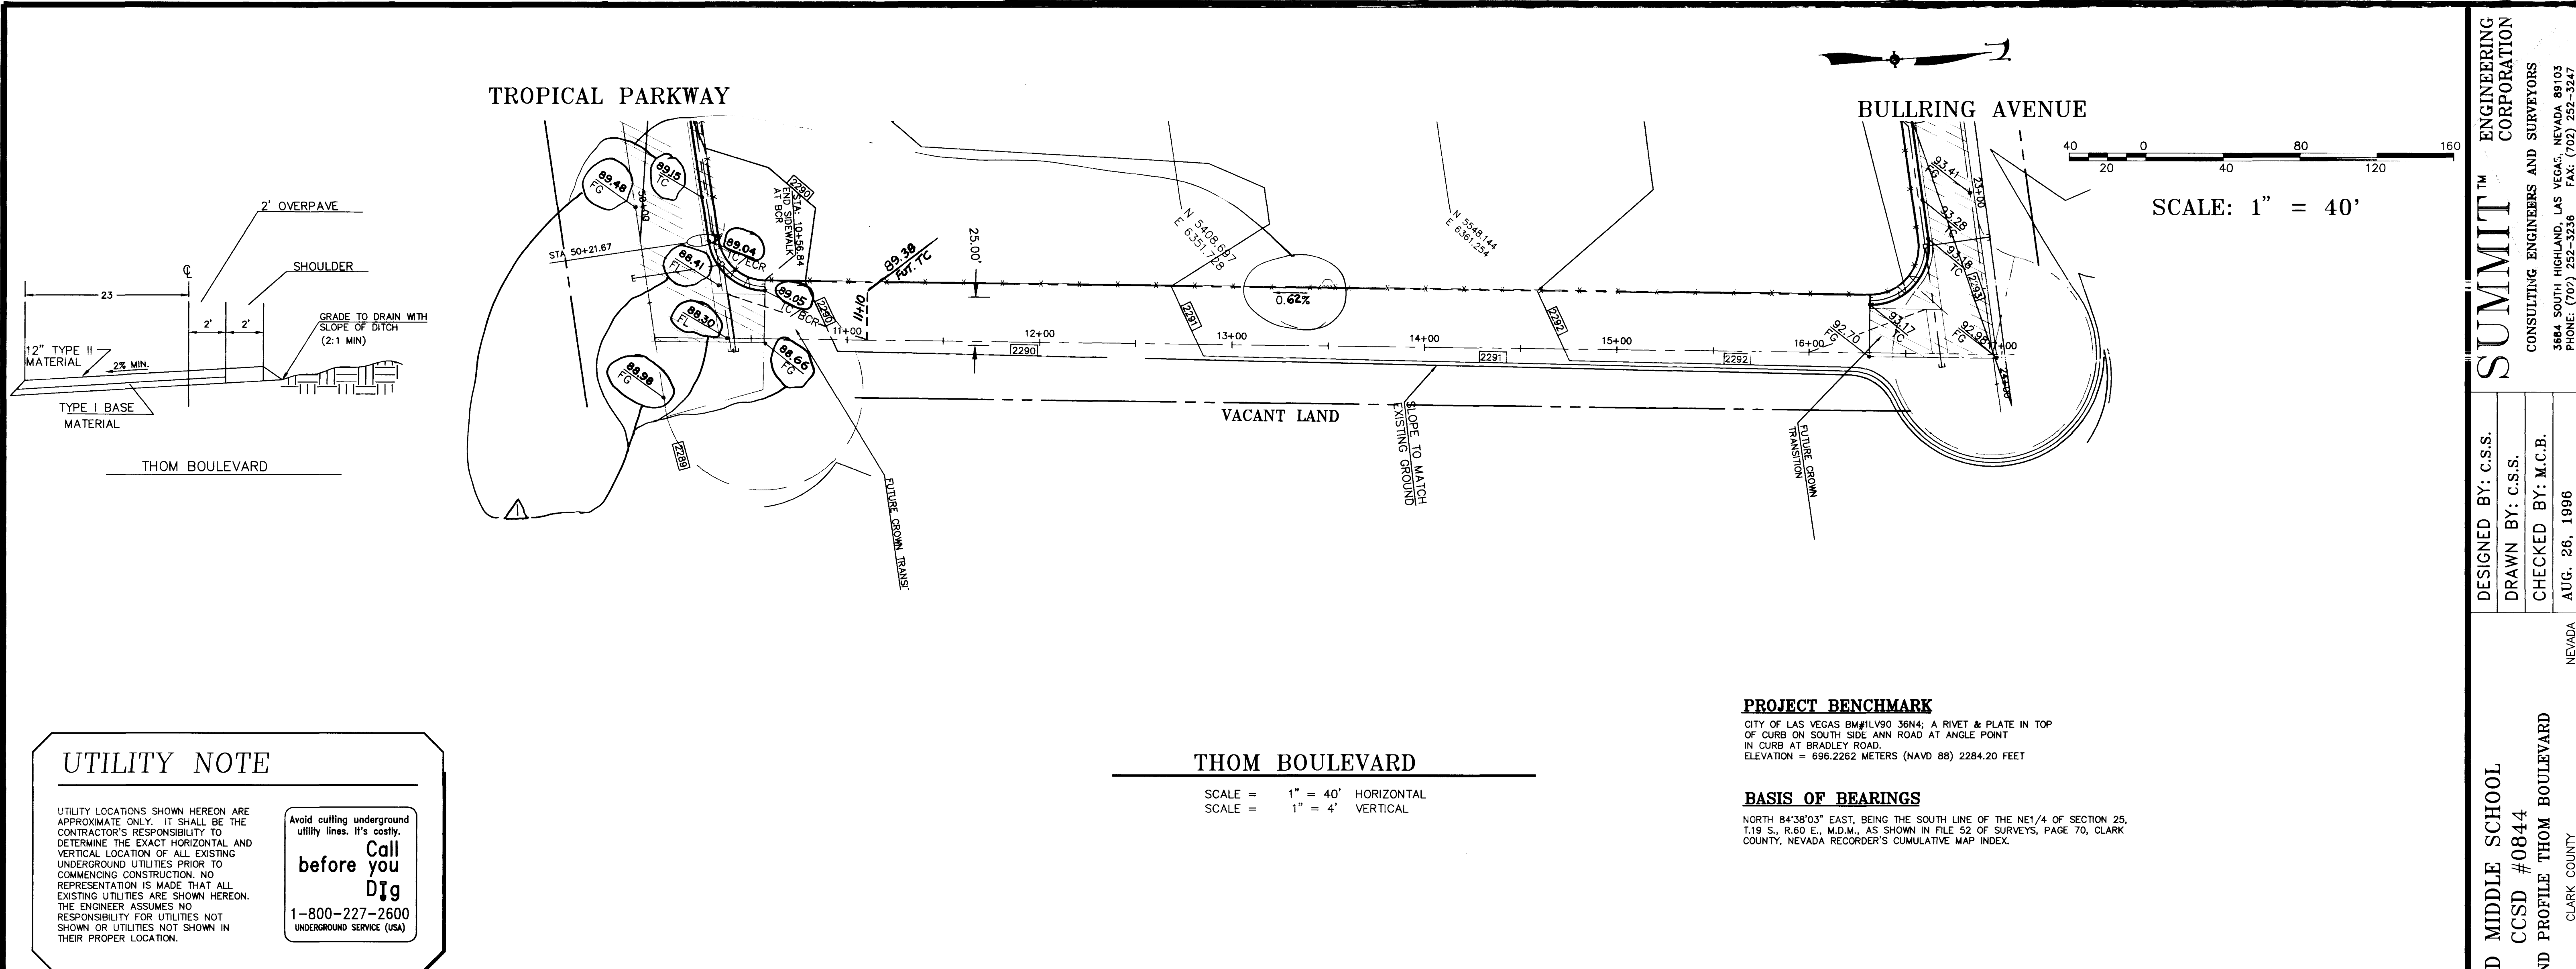


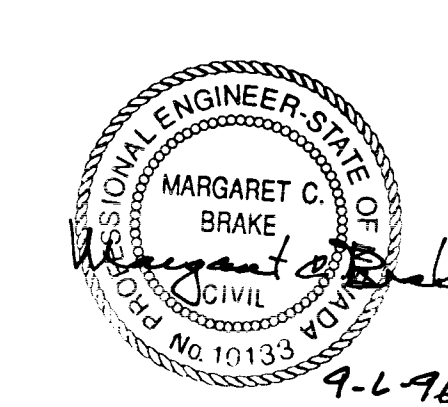

PLAN AND PROFILE SHOWN FOR CLARITY ONLY NOT TO BE BUILD WITH THIS CONTRACT

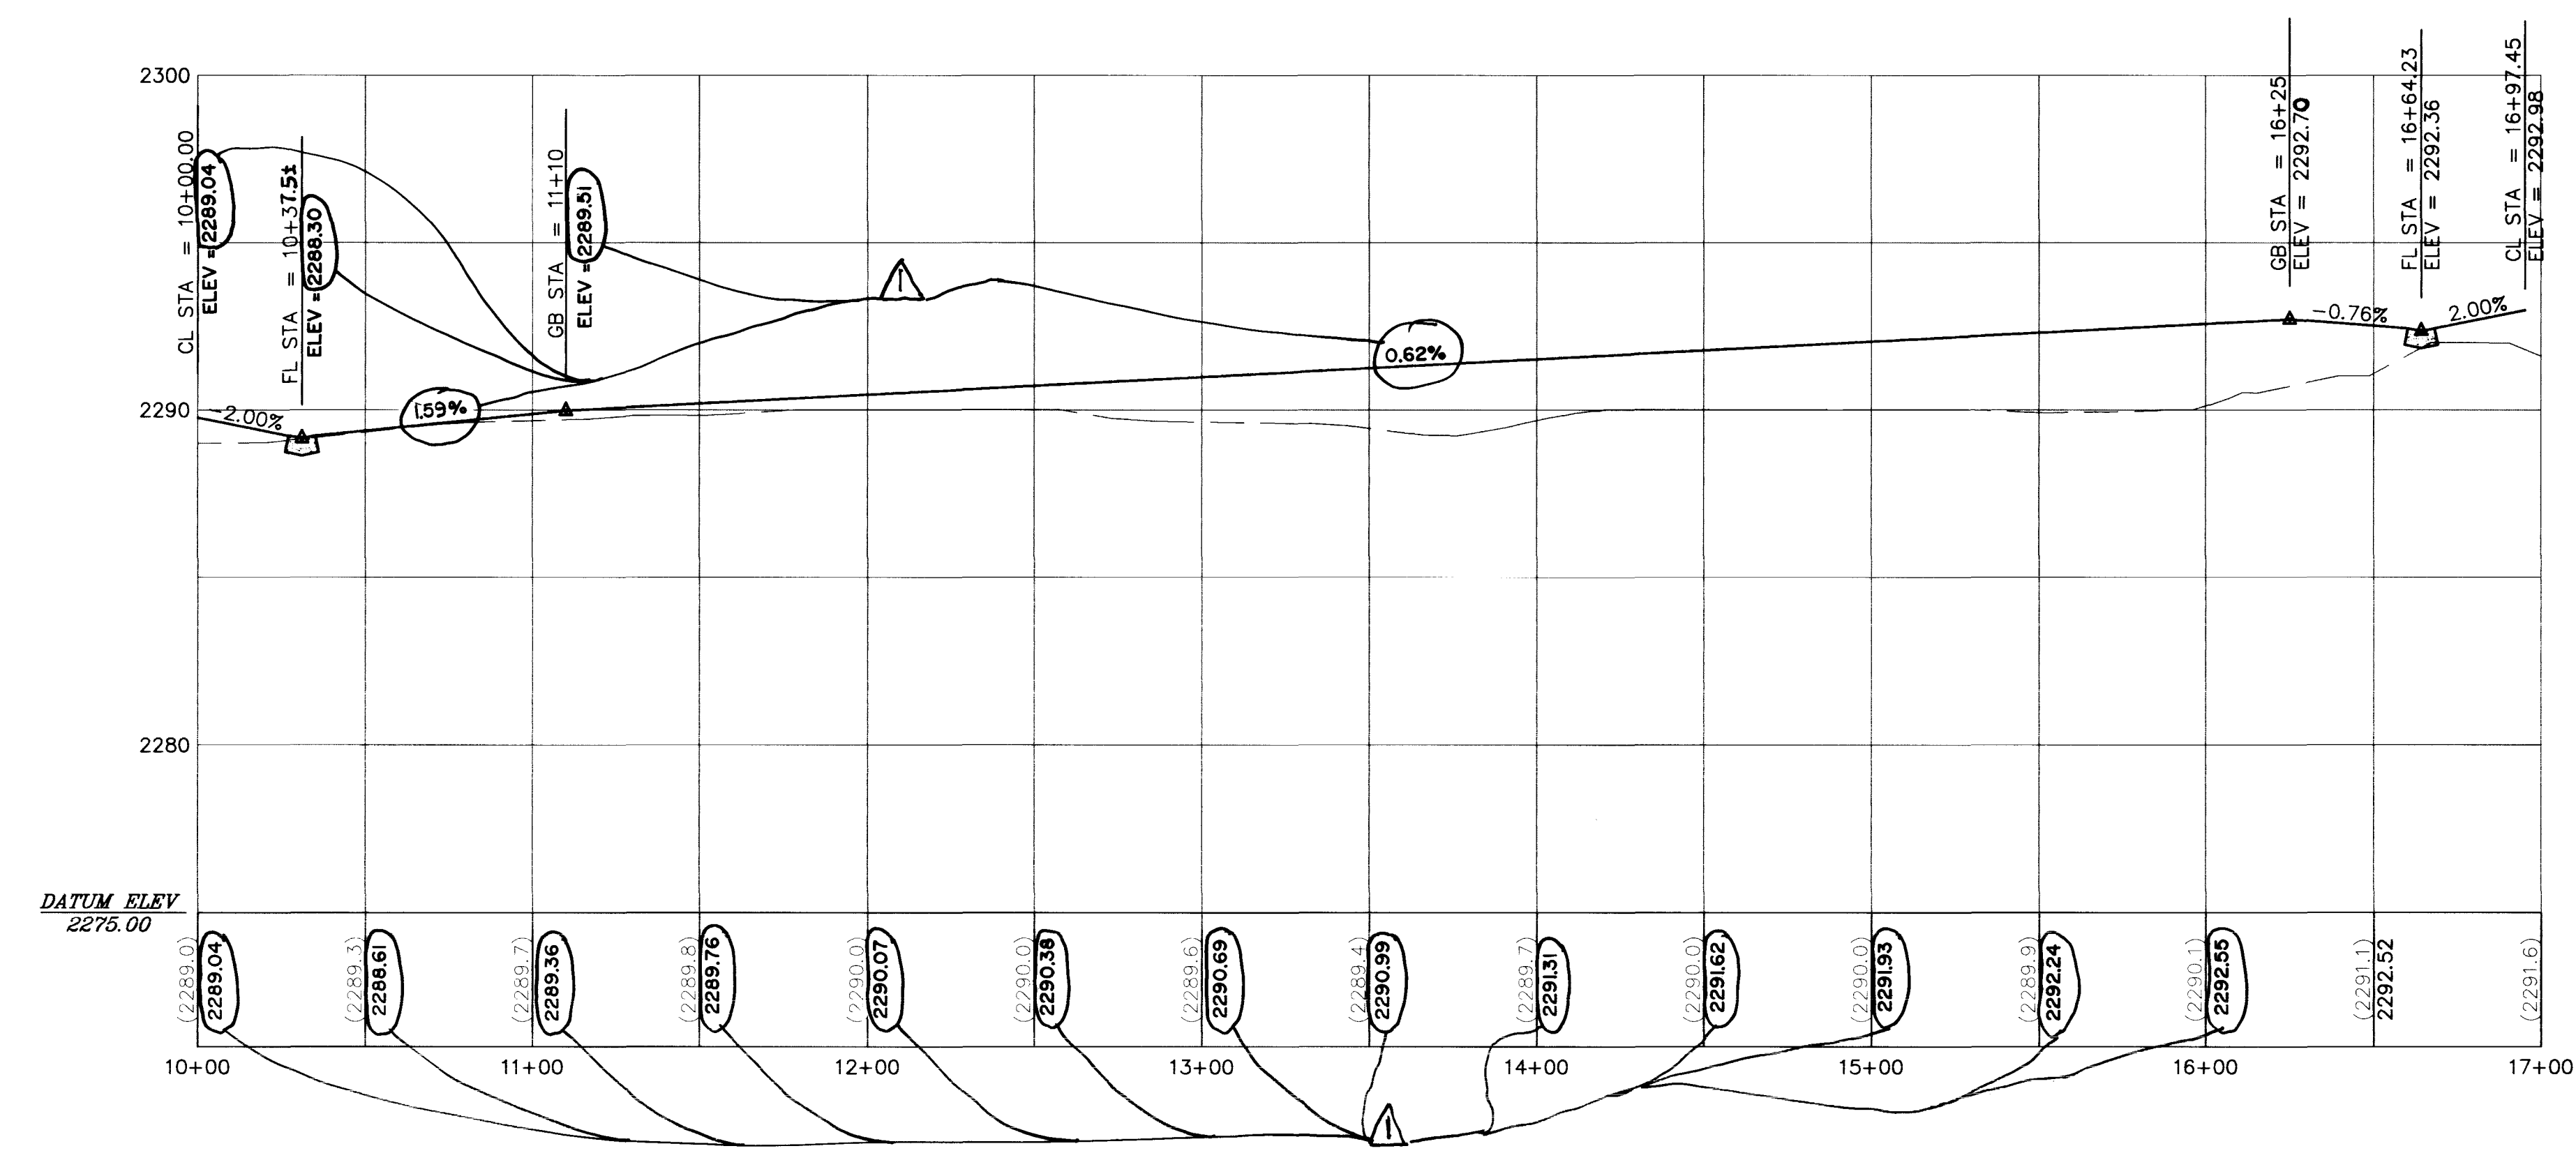

SHEET 15A	SCALE HORIZ. 1"=40' VERT. 1"=4'	REV.	DATE	DESCRIPTION	BY	APP'D	2/12/97	LIED MIDDLE SCHOOL CCSD #0844 PLAN AND PROFILE THOM BOULEVARD	CLARK COUNTY	LAS VEGAS	NEVADA	AUG. 26, 1996	CHECKED BY: M.C.B.	DRAWN BY: C.S.S.	DESIGNED BY: C.S.S.	SUMMIT ENGINEERING CORPORATION CONSULTING ENGINEERS AND SURVEYORS 3684 SOUTH HIGHLAND, LAS VEGAS, NEVADA 89103 PHONE: (702) 252-3236 FAX: (702) 252-3247

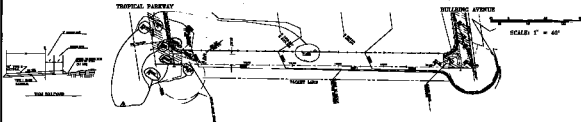

UTILITY NOTE



WATER	12"
SEWER	18"
GAS	24"
TELEPHONE	36"
POWER	48"

THOM BOULEVARD

DATE: 11-17-1911

PROPOSED IMPROVEMENTS


PAVING SURFACE

TO BE 12' WIDE

NOTE OF RECORD

SEE PLANS FOR DETAILS

PLAN AND PROFILE SHOWN FOR CLARITY ONLY NOT TO BE BUILT WITH THIS CONTRACT

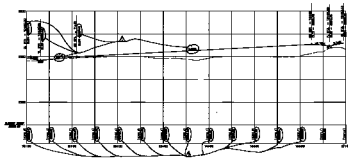

SUMMIT ENGINEERS 100 N. 10th St. NEW YORK, N.Y.	
DRAWING NO. 11118 SHEET NO. 1 OF 1	DATE: 11-17-11 BY: [Signature] CHECKED BY: [Signature]
PROJECT: THOM BOULEVARD LOCATION: [Blank] SCALE: 1" = 40' DRAWN BY: [Blank] CHECKED BY: [Blank]	