


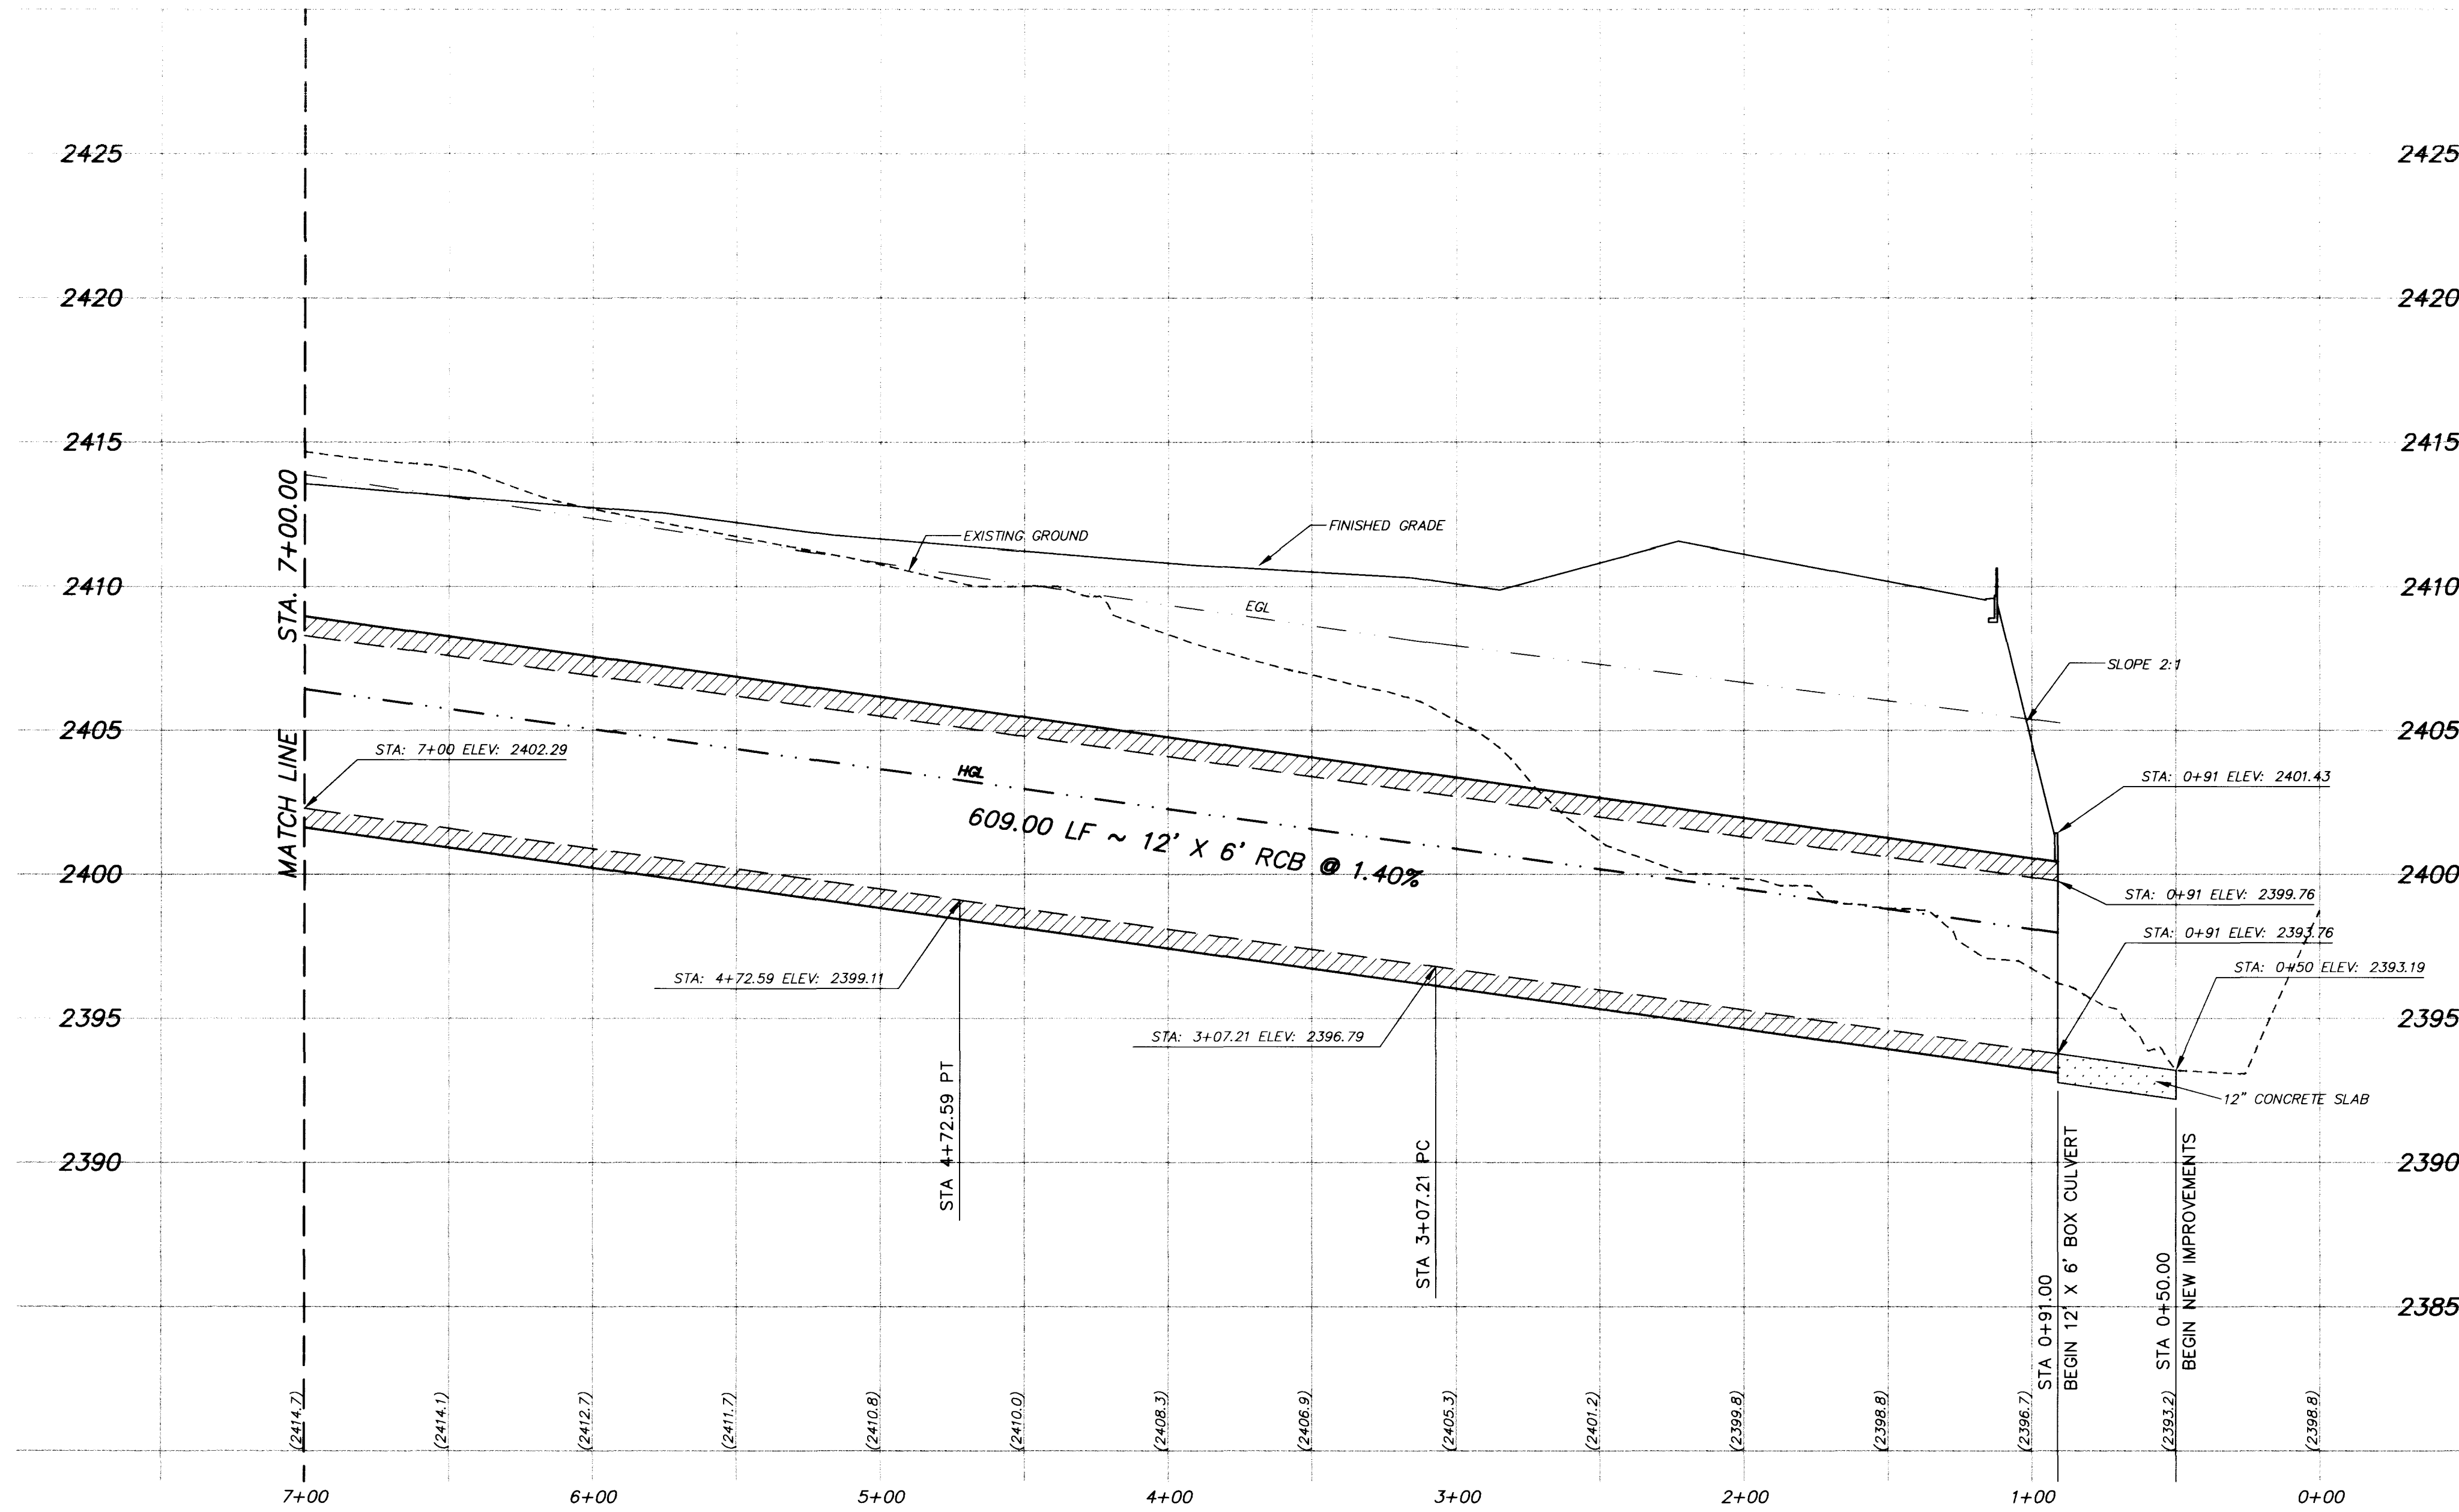


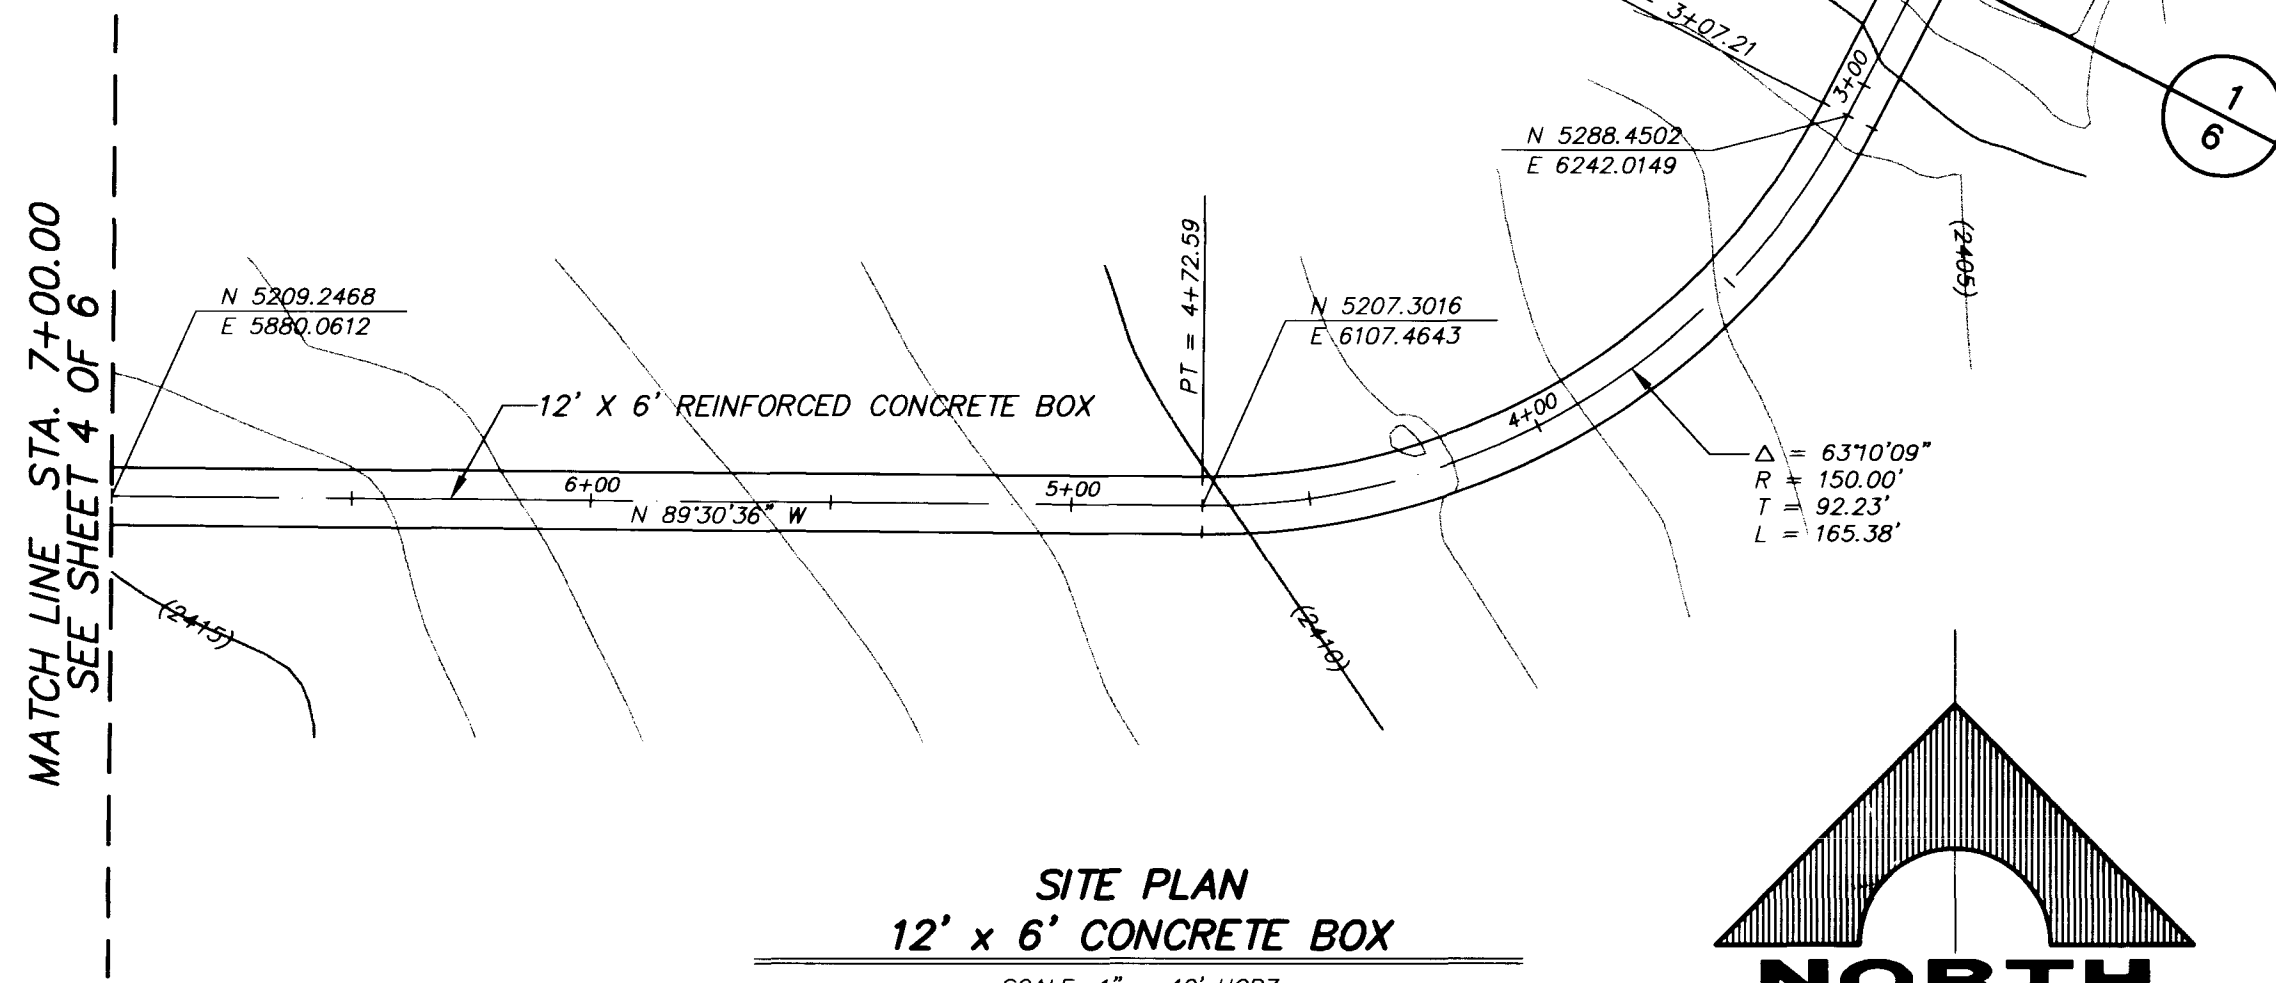

12' x 6' CONCRETE BOX PROFILE
SCALE: 1" = 40' HORIZ
1" = 4' VERT

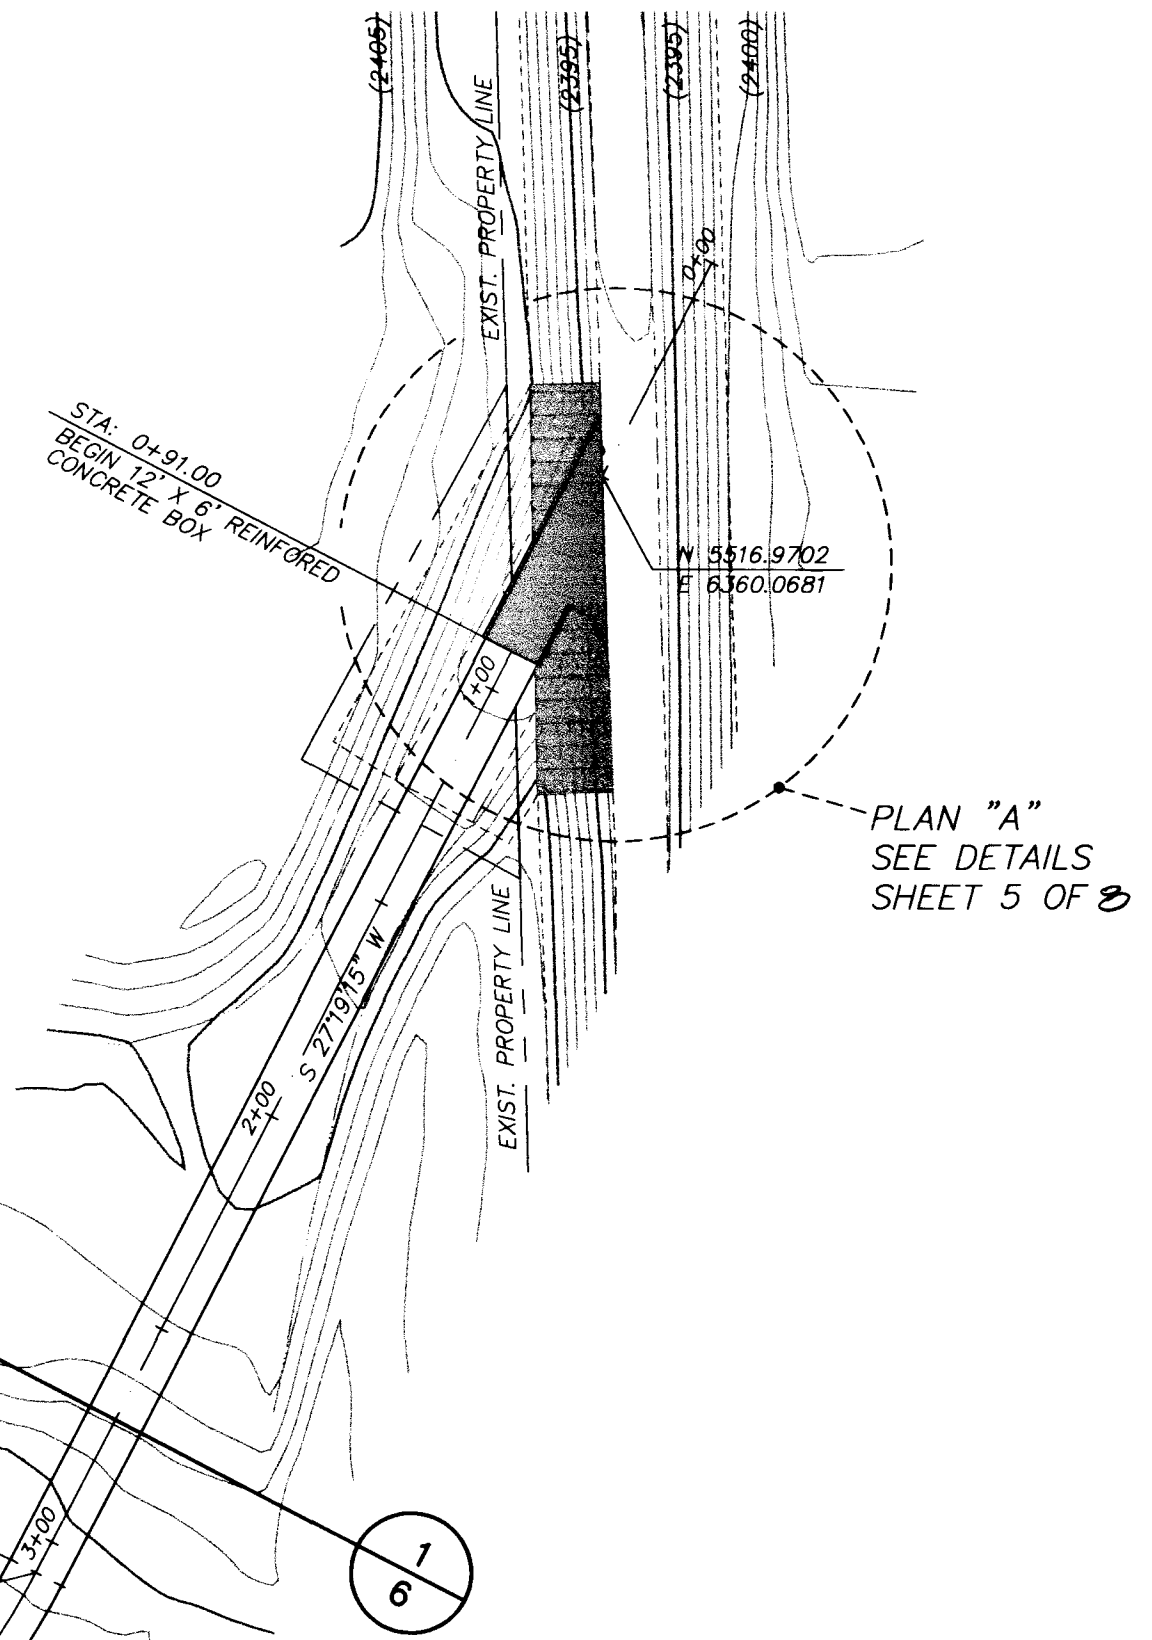

SITE PLAN
12' x 6' CONCRETE BOX
SCALE: 1" = 40' HORIZ

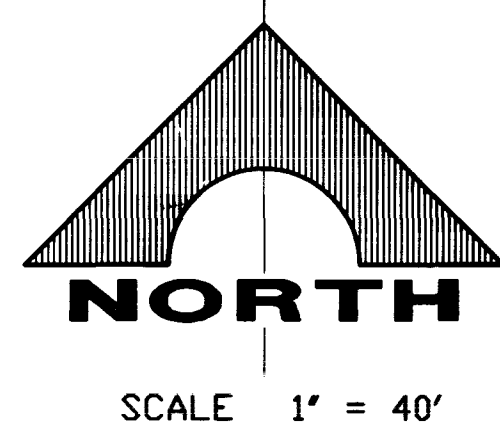

REV	DATE	DESCRIPTION
1	12/1/98	844.3 P.E. NO. DATE
2	12/1/98	844.3 P.E. NO. DATE
HOWARD HUGHES CORPORATION/BUFFALO PARTNERS
LAKE MEAD CENTER ROUGH GRADING & BOX CULVERT
12' x 6' REINFORCED CONCRETE BOX
STA 0+00.00 TO STA 7+00.00

SHEET
3
OF 10 SHEETS

NON-PROT.DWG

JOB NO 398.095

107-12585

