
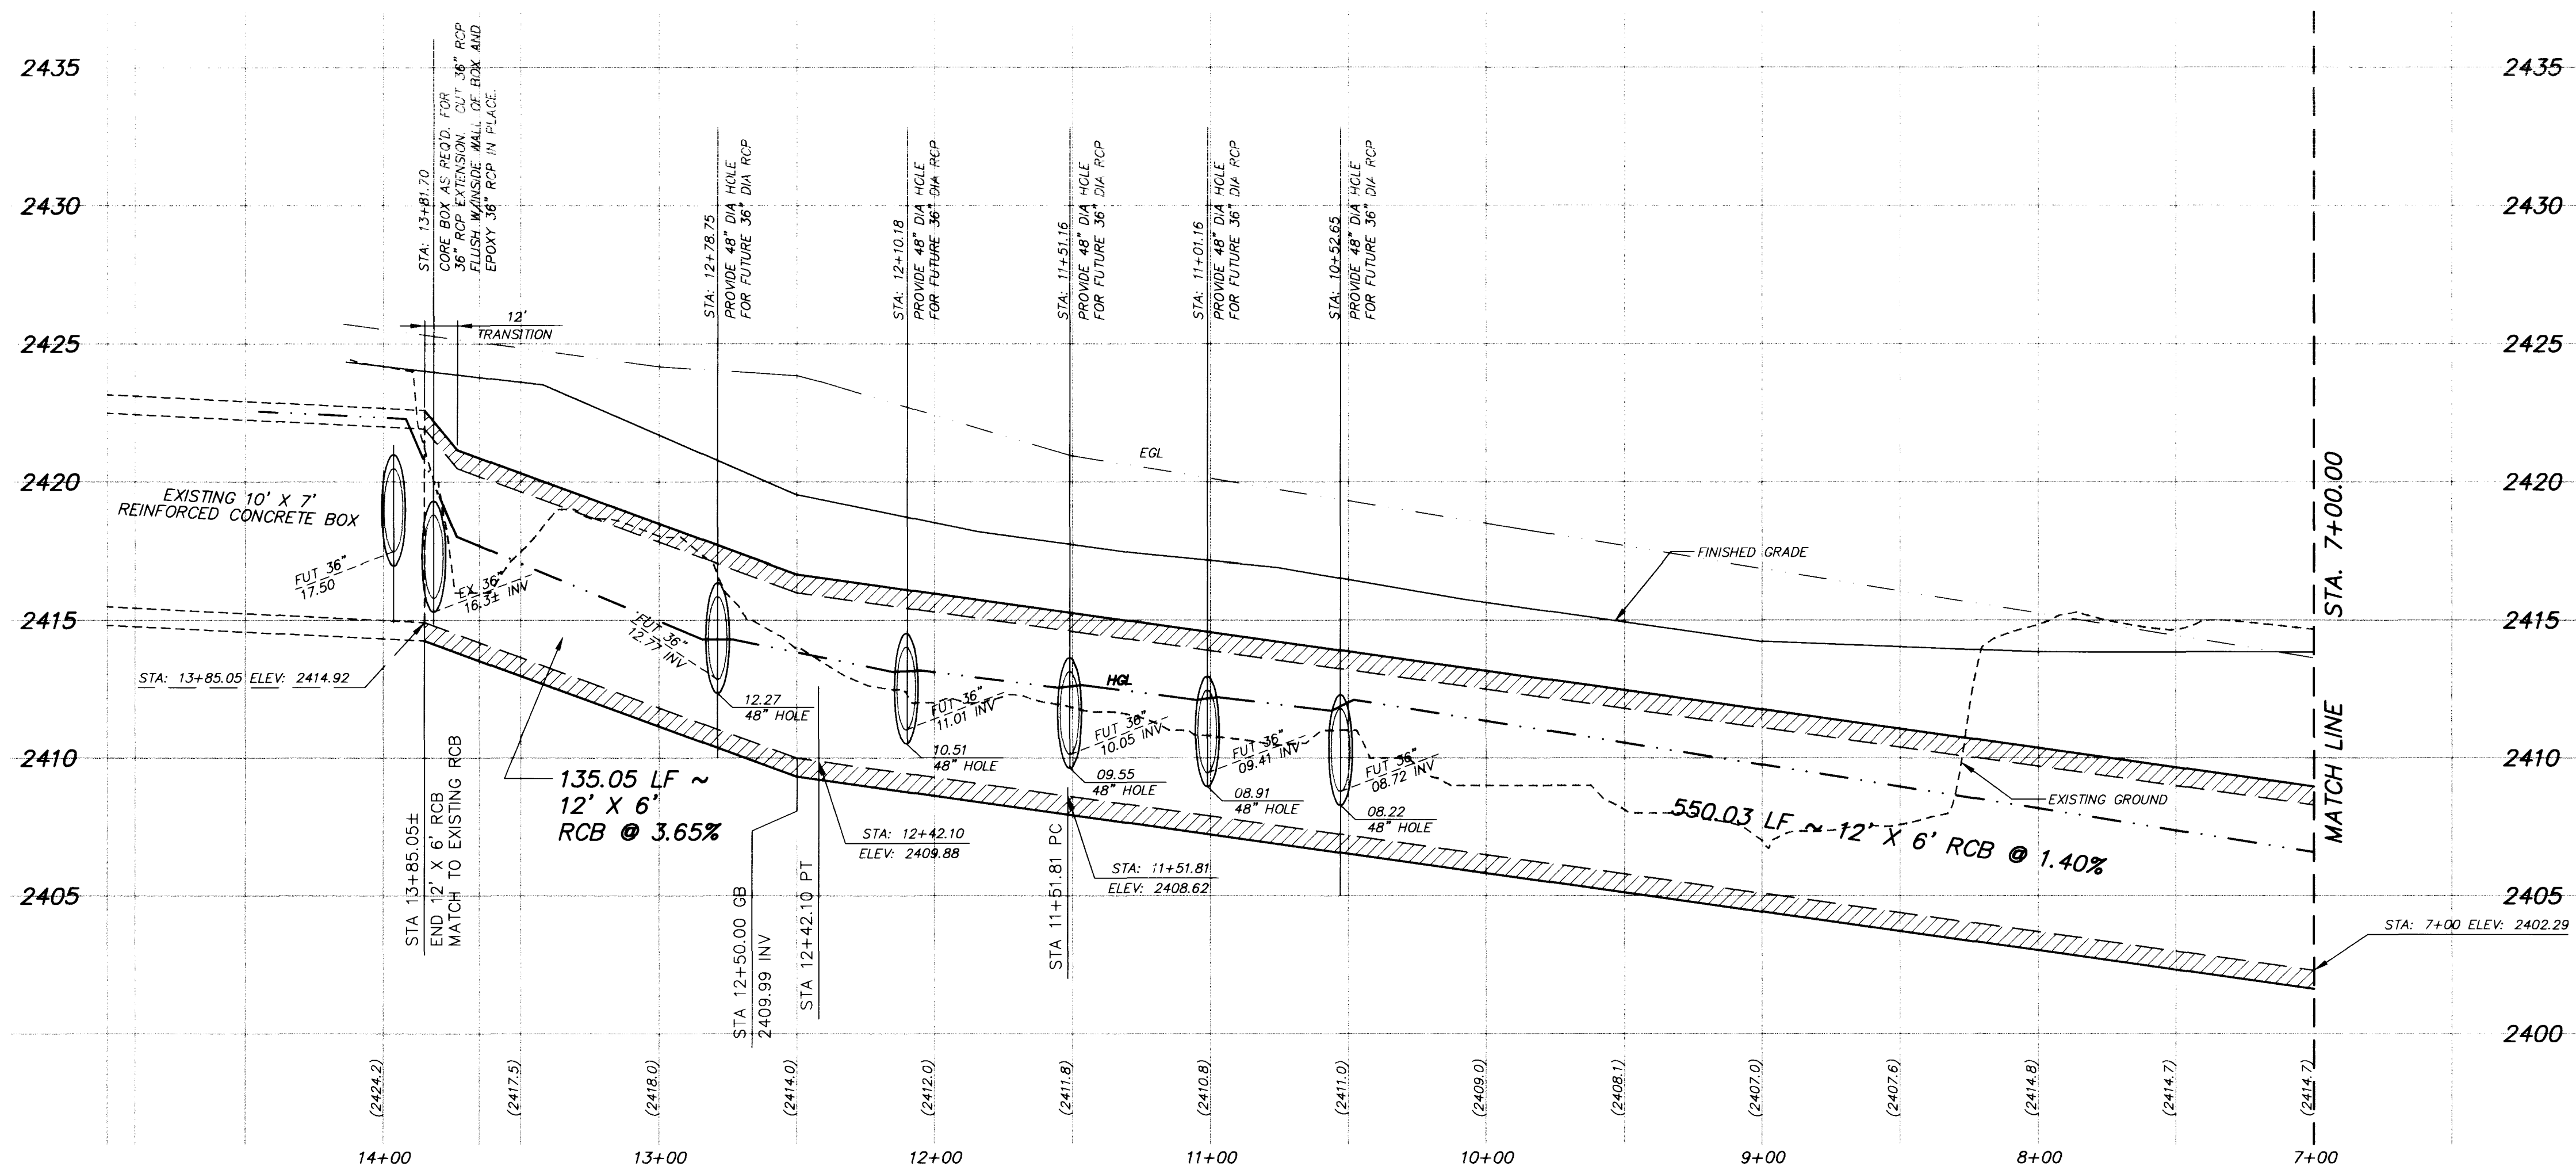
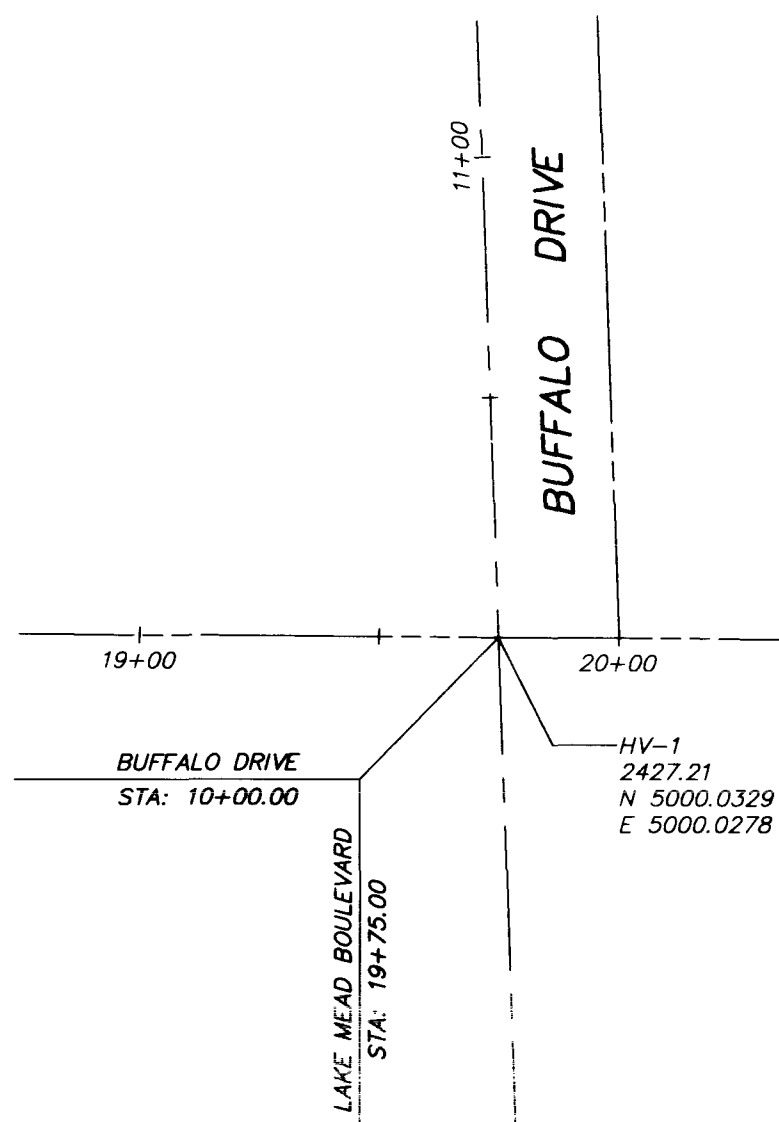
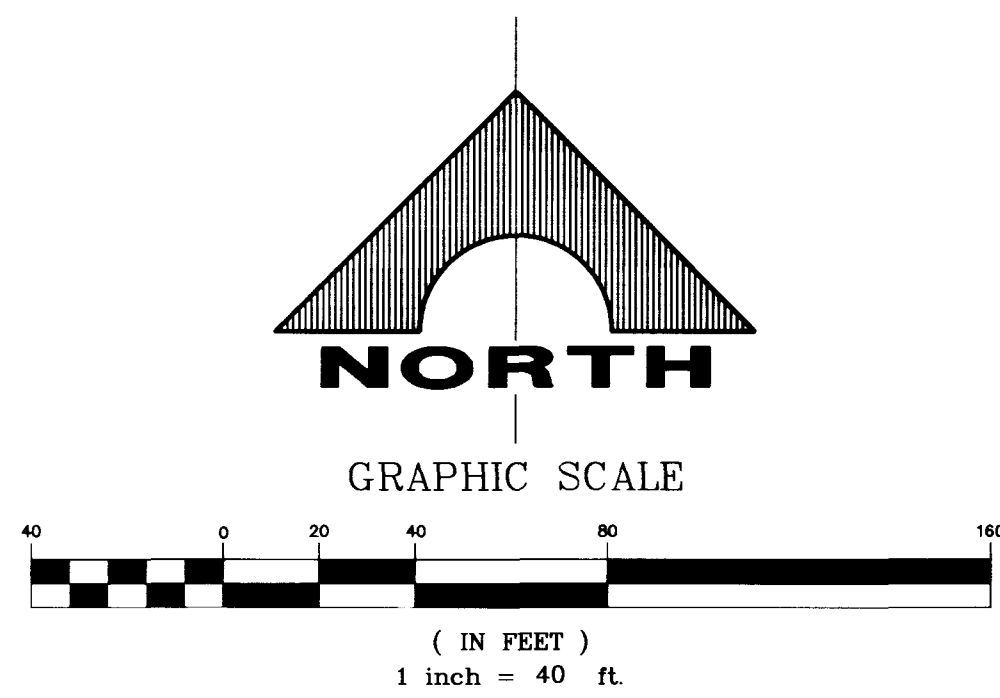


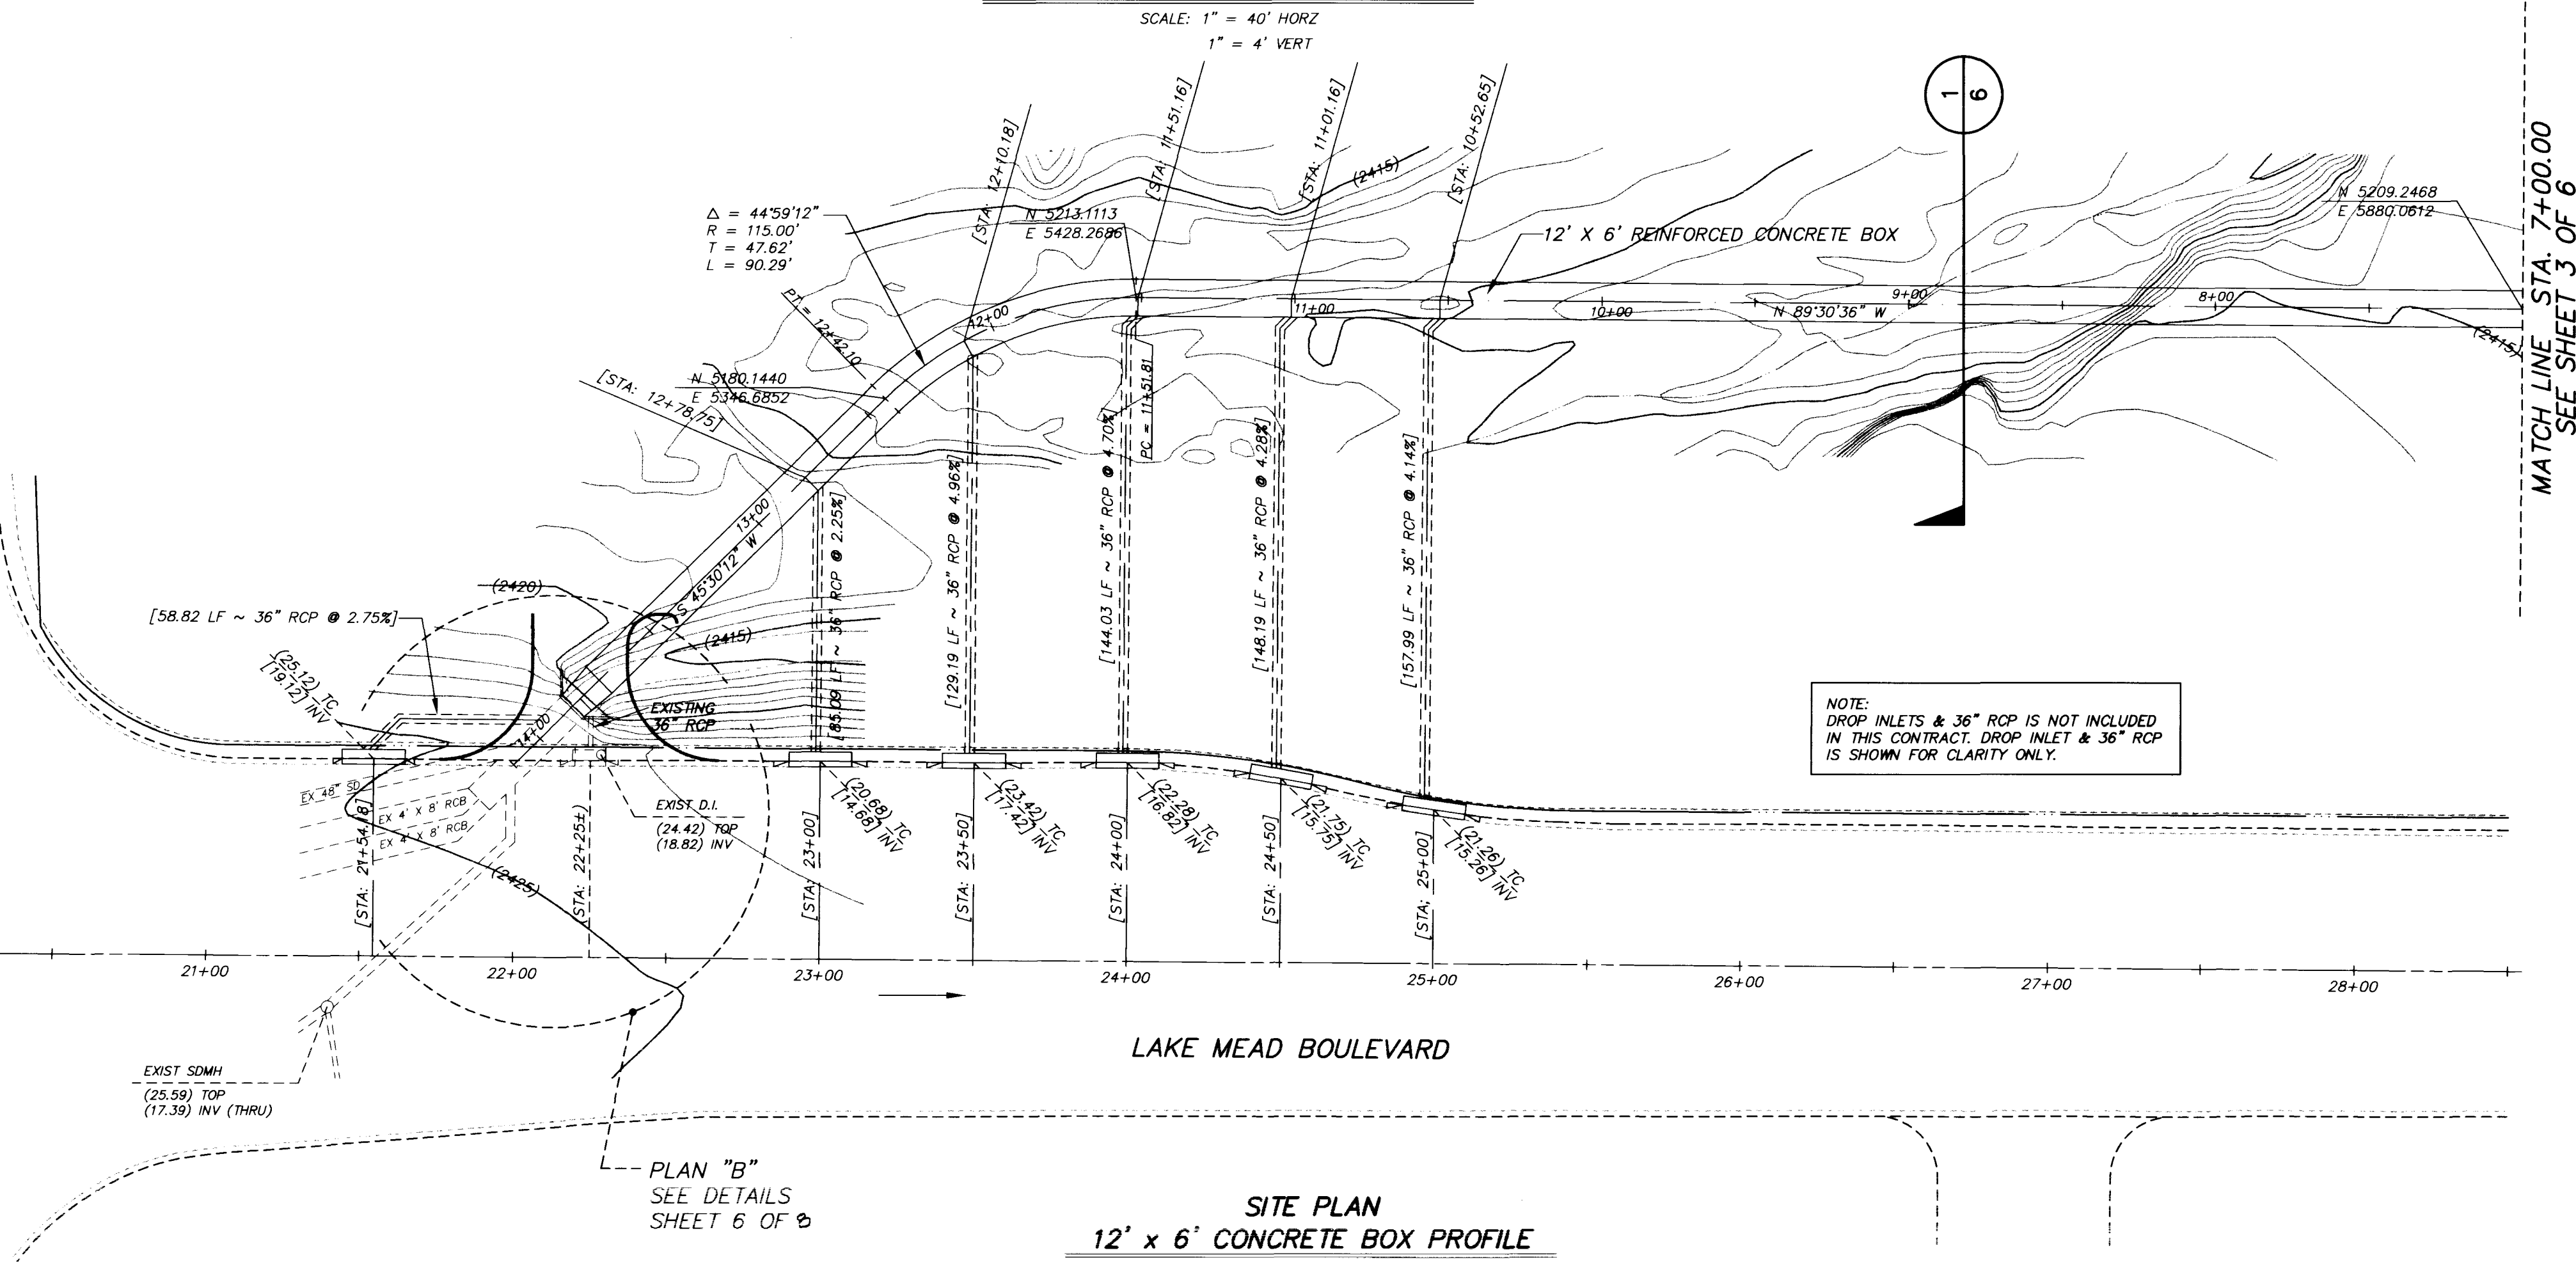

12' x 6' CONCRETE BOX PROFILE

SCALE: 1" = 40' HORIZ
1" = 4' VERTSITE PLAN
12' x 6' CONCRETE BOX PROFILE

SCALE: 1" = 40' HORIZ

NOTE:
DROP INLETS & 36" RCP IS NOT INCLUDED
IN THIS CONTRACT. DROP INLET & 36" RCP
IS SHOWN FOR CLARITY ONLY.

