


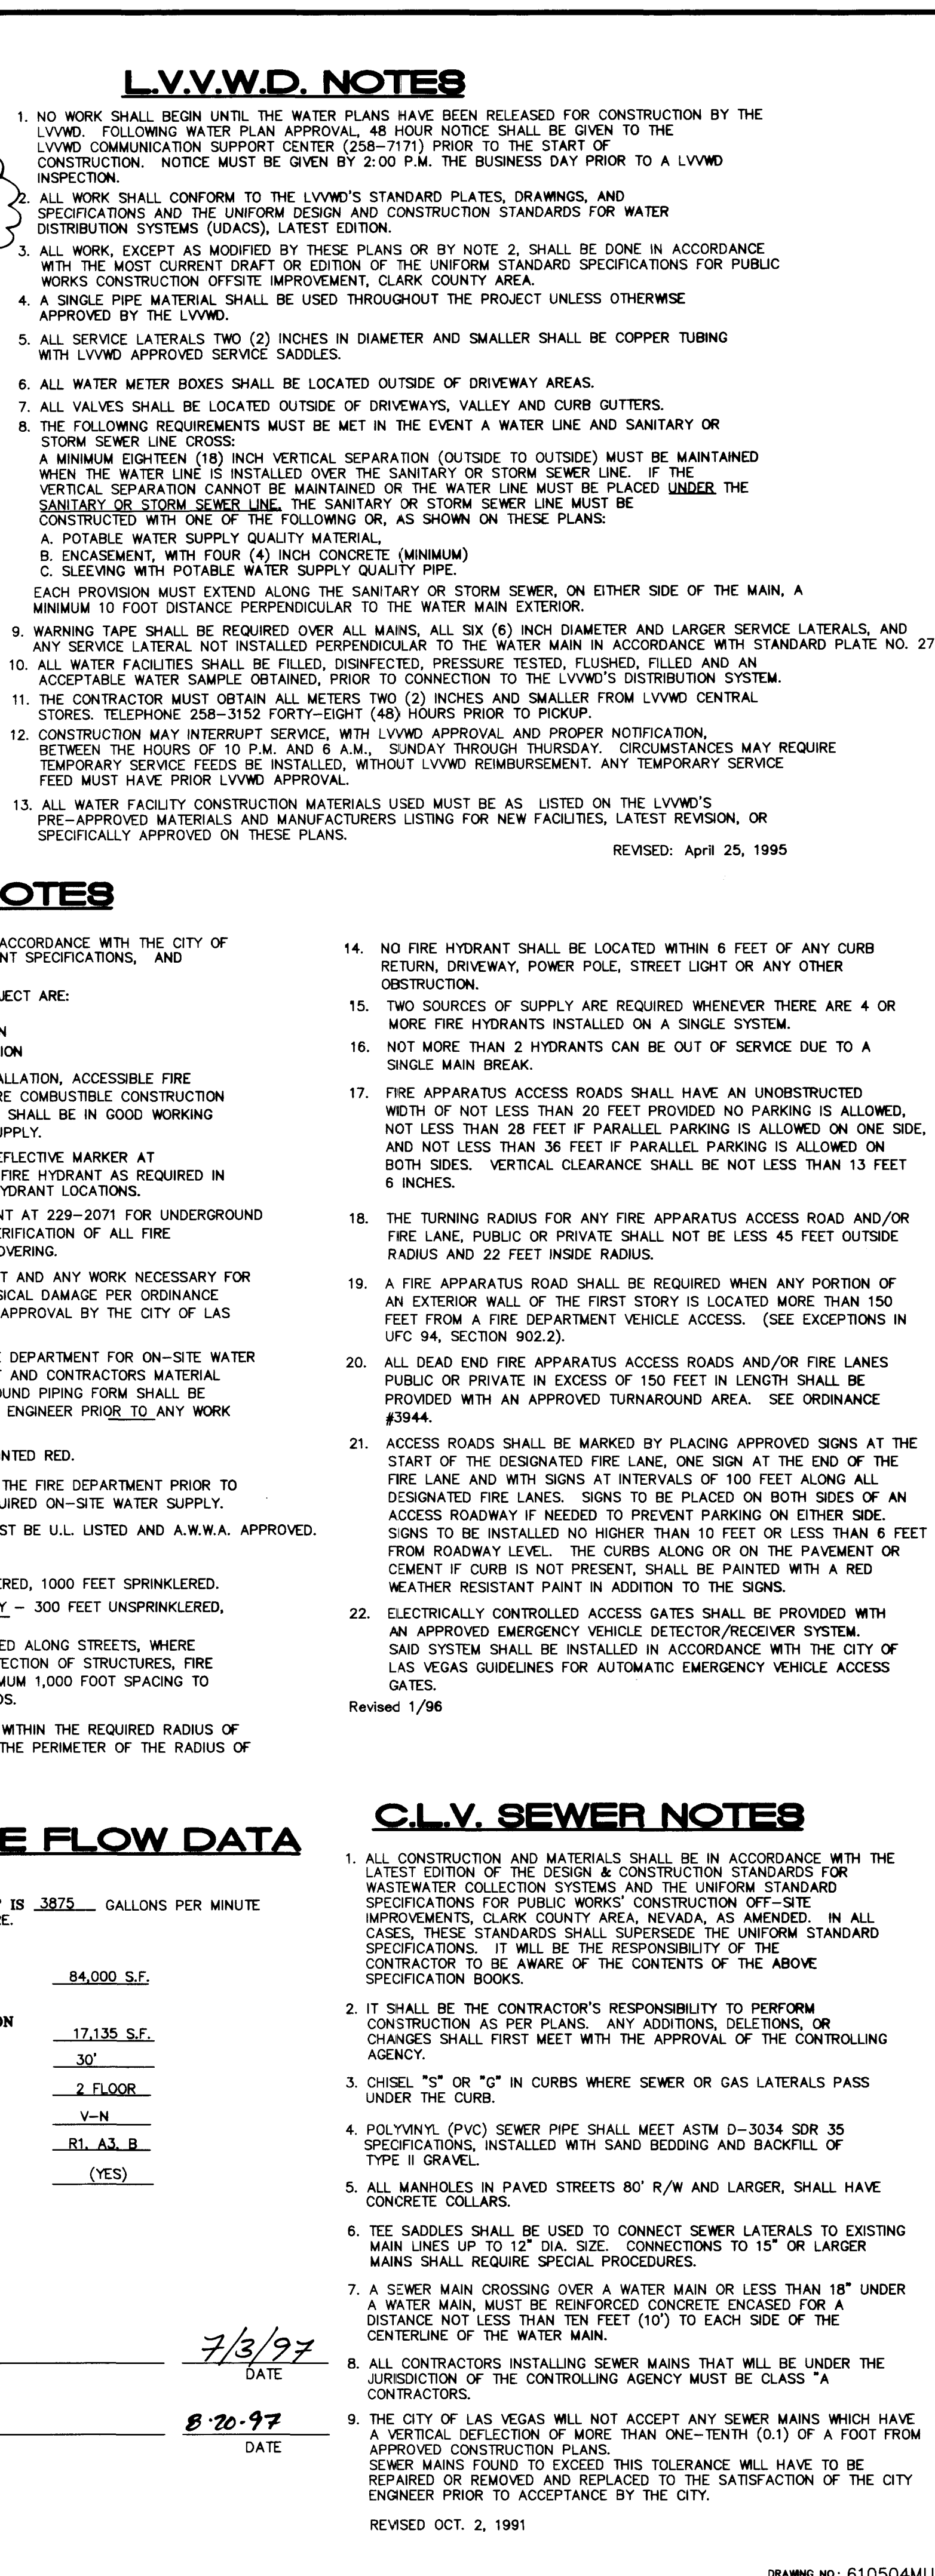

PROJECT		TITLE	
LAKE SAHARA DRIVE ASSISTED CARE MASTER UTILITY PLAN			
JOB NO.: 6105-04		NAME: TJD	
DATE: 3/10/97		SCALE: 1" = 30'	
PAGE:			

