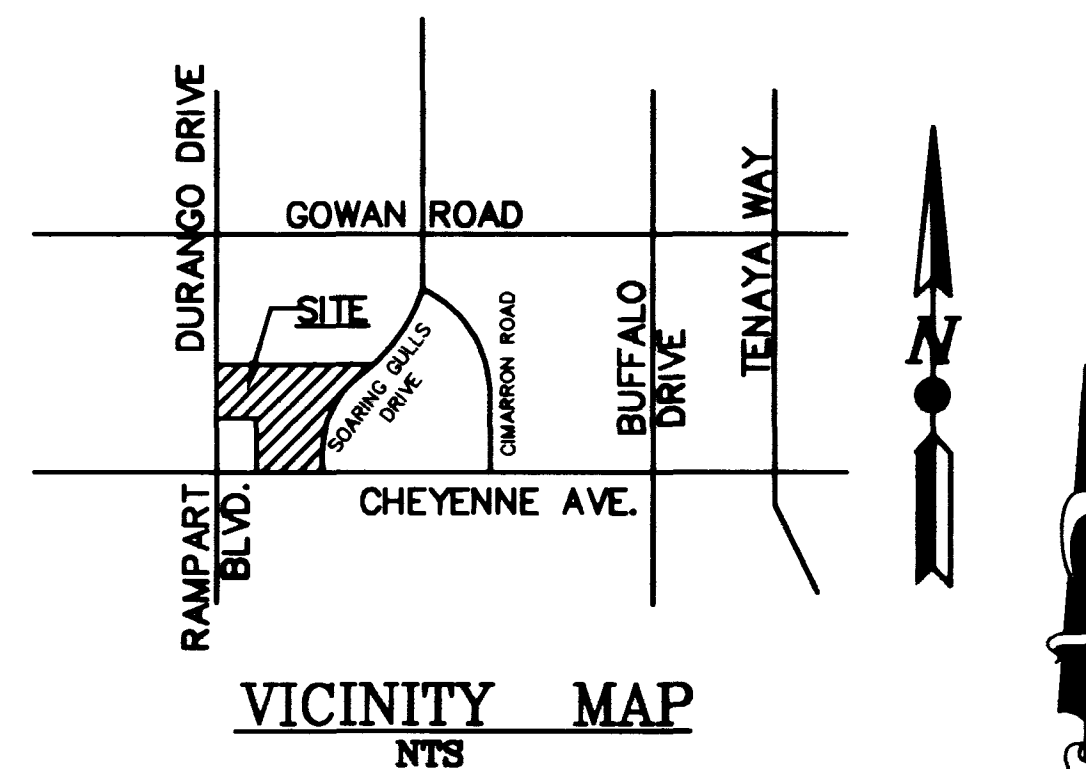
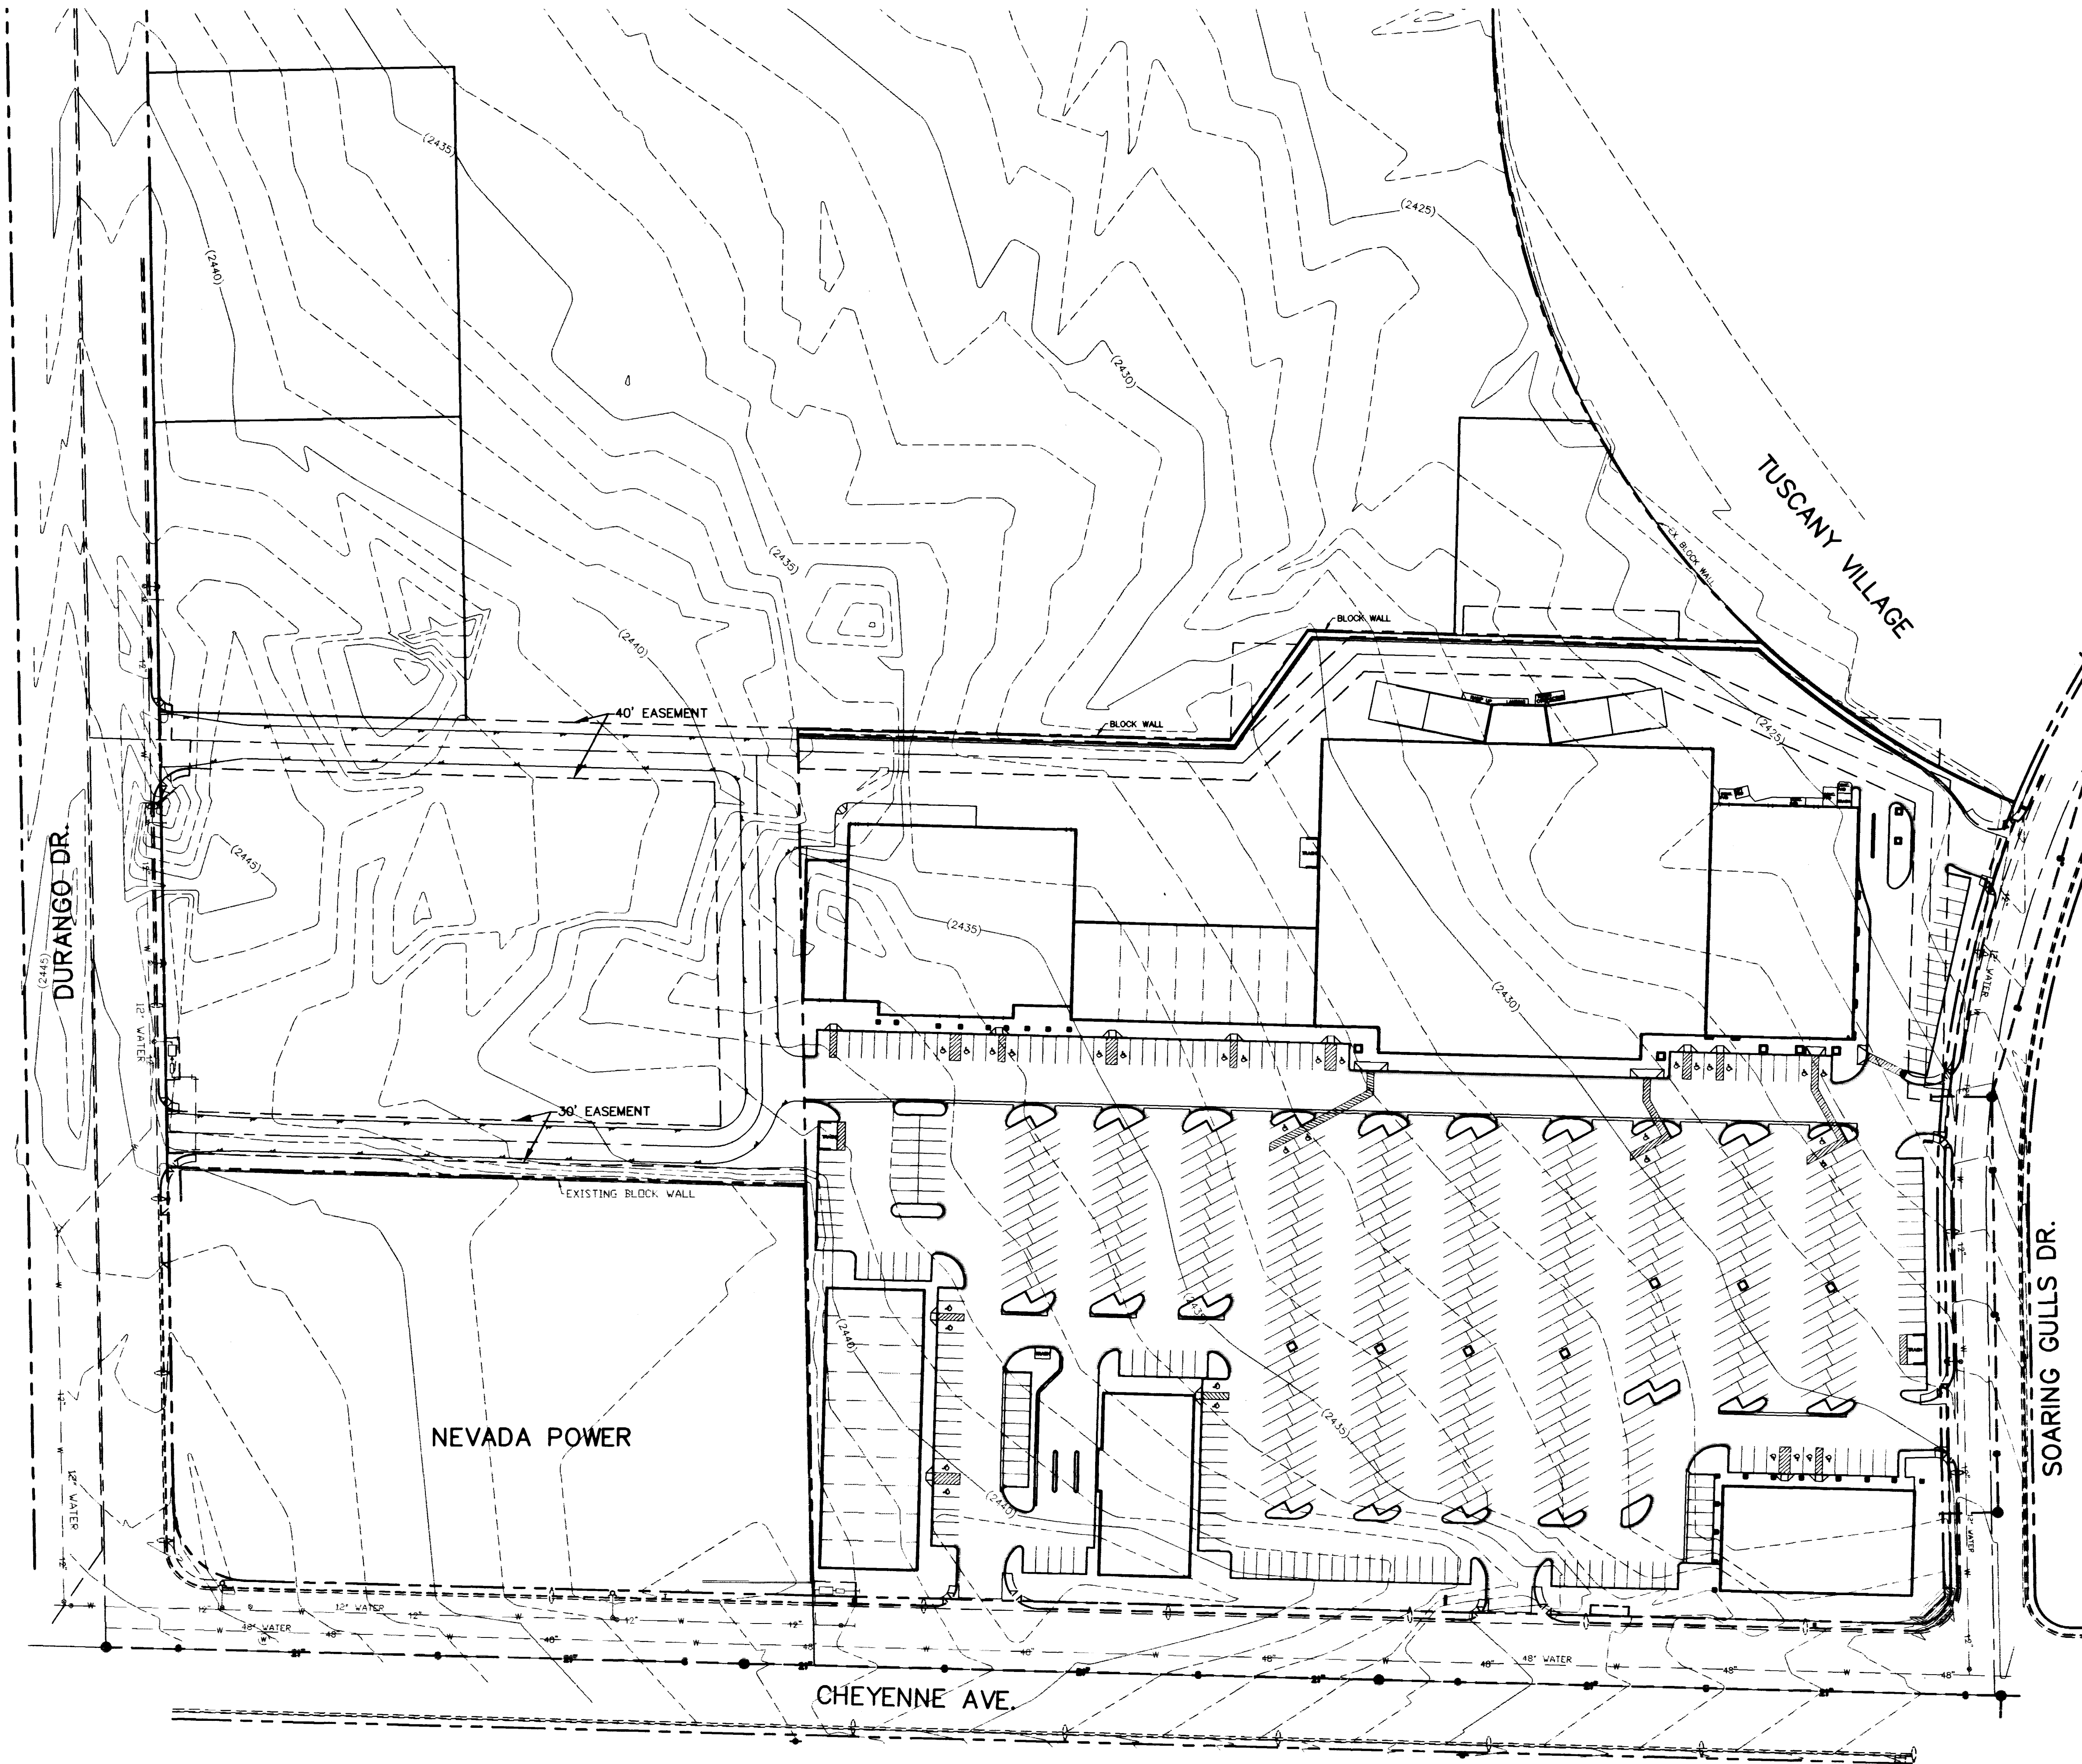


BASIS OF BEARING

N88°32'52"W. BEING THE SOUTH LINE OF THE SOUTHWEST QUARTER (SW 1/4) OF THE SOUTHWEST QUARTER (SW 1/4) OF SECTION 9, TOWNSHIP 20 SOUTH, RANGE 60 EAST, M.D.M., AS SHOWN ON A MAP OF "NORTHSHORE - PHASE 1" AS RECORDED IN THE OFFICE OF THE COUNTY RECORDER IN BOOK 61 OF PLATS, AT PAGE 99.

BENCHMARK

RIVET AND PLATE IN TOP OF CURB ON CHEYENNE AVE. 1250' WEST OF SOFT BREEZES DR. SOUTH CURB LINE. ELEV. 2430.70

APPROVED FOR CONSTRUCTION

LVWMD *[Signature]* 4/20/96
DATE

Call before you dig
It's a Law.
1-800-227-2600

JOB NO.: 950802.03
FILE: 5802SITE
DESIGNER: ANR
DRAWN BY: ANR
CHECKED BY: PS
DATE: 3/20/96

SHEET NO.
5 OF 5

SITE PLAN
NORTHSHORES PLAZA
OFF SITES


[Signature]
MICHAEL J. CREHAN
REGISTERED PROFESSIONAL ENGINEER
NOVEMBER 1988
3/25/96

Standage & Truitt Engineering, Ltd.

CIVIL ENGINEERING AND SURVEYING
6855 W. CHARLESTON BOULEVARD
LAS VEGAS, NEVADA 89117
PHONE: (702) 255-2950
FAX: (702) 255-3080

REVISIONS:

107Y-4483-05

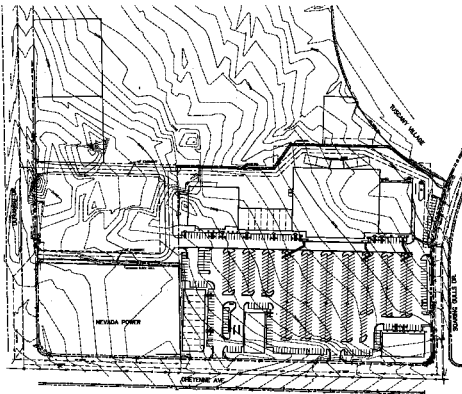

NOTE: ALL DIMENSIONS
SHOWN ON THIS PLAN ARE
FOR INFORMATION ONLY.
THEY DO NOT CONSTITUTE
A GUARANTEE OF ACCURACY.

REMARKS:
THIS PLAN IS A PART
OF A SET OF PLANS.

Handage & Trull Engineering, Ltd.

SITE PLAN
NORTHSIDE PLAZA
OFF SITE



DATE	10/1/80
BY	W. J. H.
CHECKED BY	W. J. H.
APPROVED BY	W. J. H.
SCALE	AS SHOWN

3 OF 3