


Call before
you Dig
1-800-227-2600

Call before
you Overhead
1-702-593-6111

SEWER CONSTRUCTION NOTES

1. INSTALL 8" PVC SANITARY SEWER LINE
2. INSTALL 48" SANITARY SEWER MANHOLE PER DESIGN AND CONSTRUCTION STANDARDS FOR WASTEWATER COLLECTION SYSTEMS PLATE SD-1
3. INSTALL 8" CAP AND 5 LF 8" PVC STUB

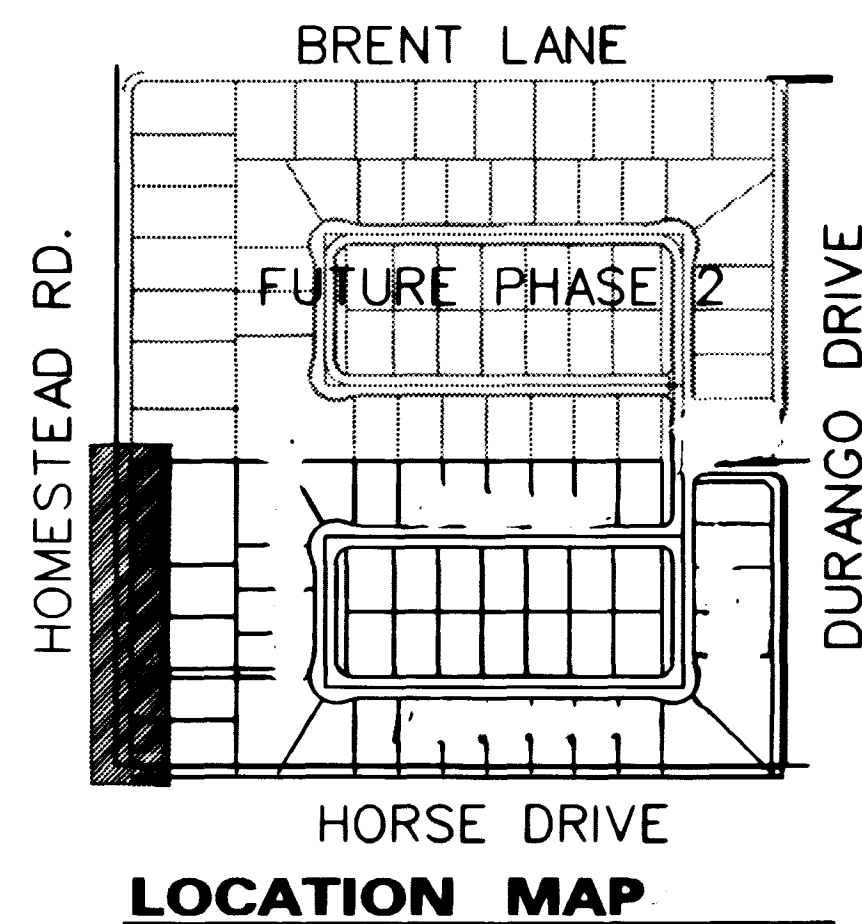


BASIS OF BEARING


NORTH 001°13' EAST, BEING THE BEARING OF THE EAST LINE OF THE NORTHEAST QUARTER (NE 1/4) OF THE NORTHEAST QUARTER (NE 1/4) OF THE NORTHEAST QUARTER (NE 1/4) OF SECTION 8, TOWNSHIP 18 SOUTH, RANGE 60 EAST, M.D.M. CLARK COUNTY, NEVADA AS SHOWN ON THE MAP IN FILE 87 OF SURVEYS, PAGE 83, OFFICIAL RECORDS OF CLARK COUNTY, NEVADA.

BENCHMARK

C.I.V. BENCHMARK: 1LV90-BN5
BLM BRASS CAP AT THE INTERSECTION OF
DURANGO DRIVE AND IRON MOUNTAIN ROAD
NAVD 1088 ELEV 771.9680 METERS (2532.70 FEET)

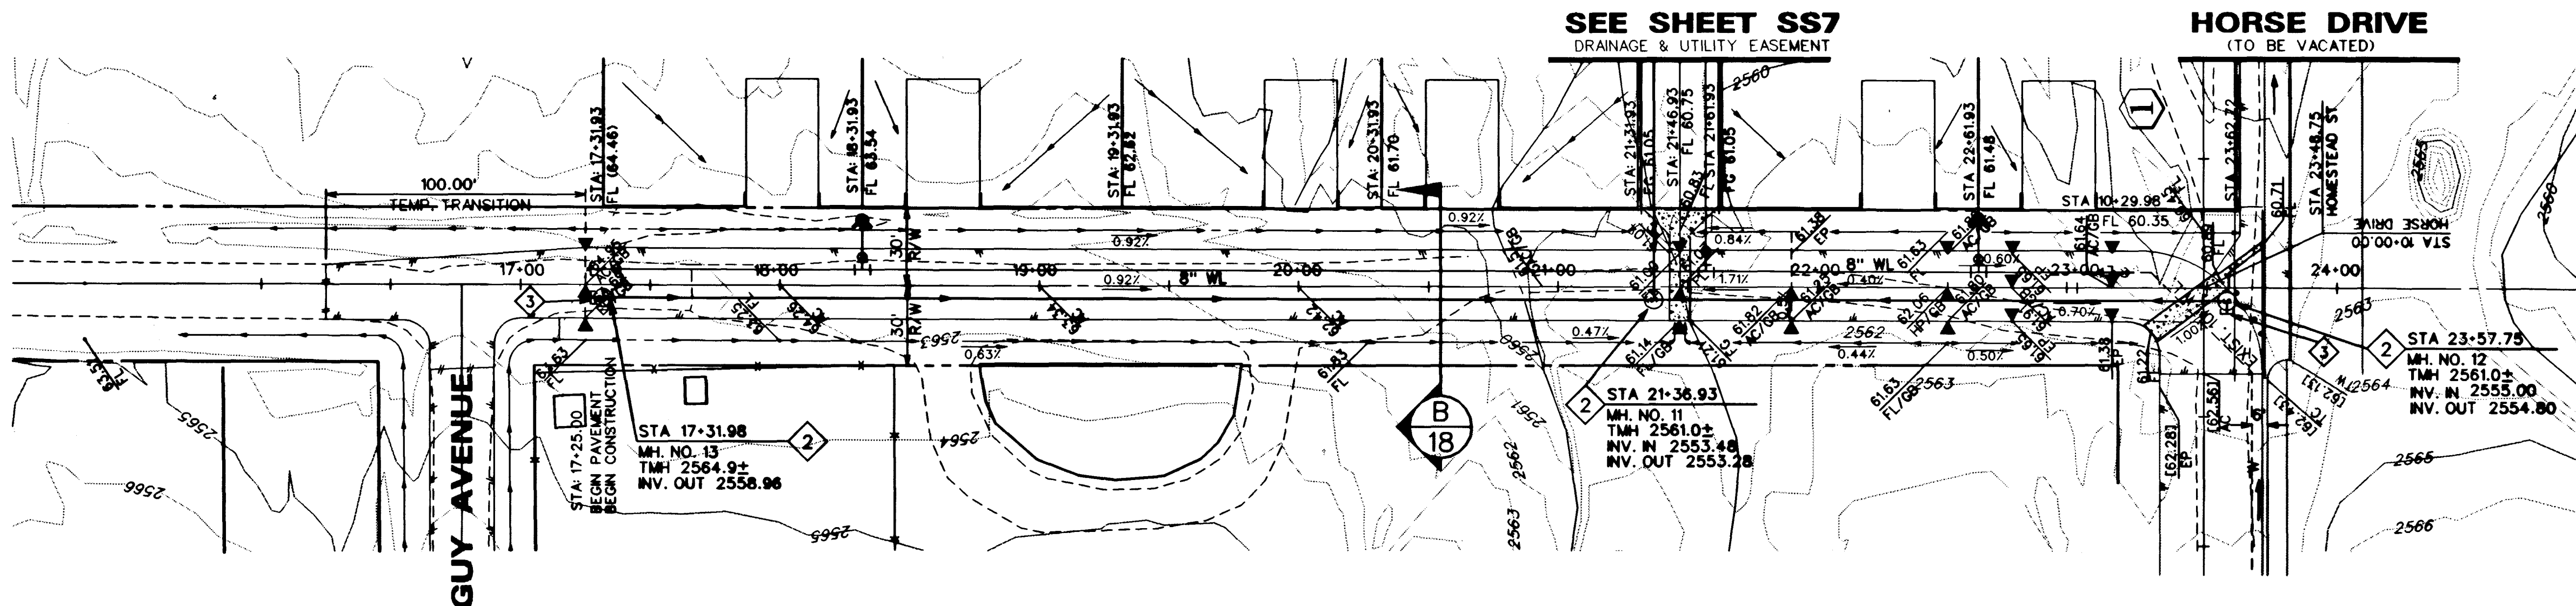

HOMESTEAD STREET (PUBLIC)

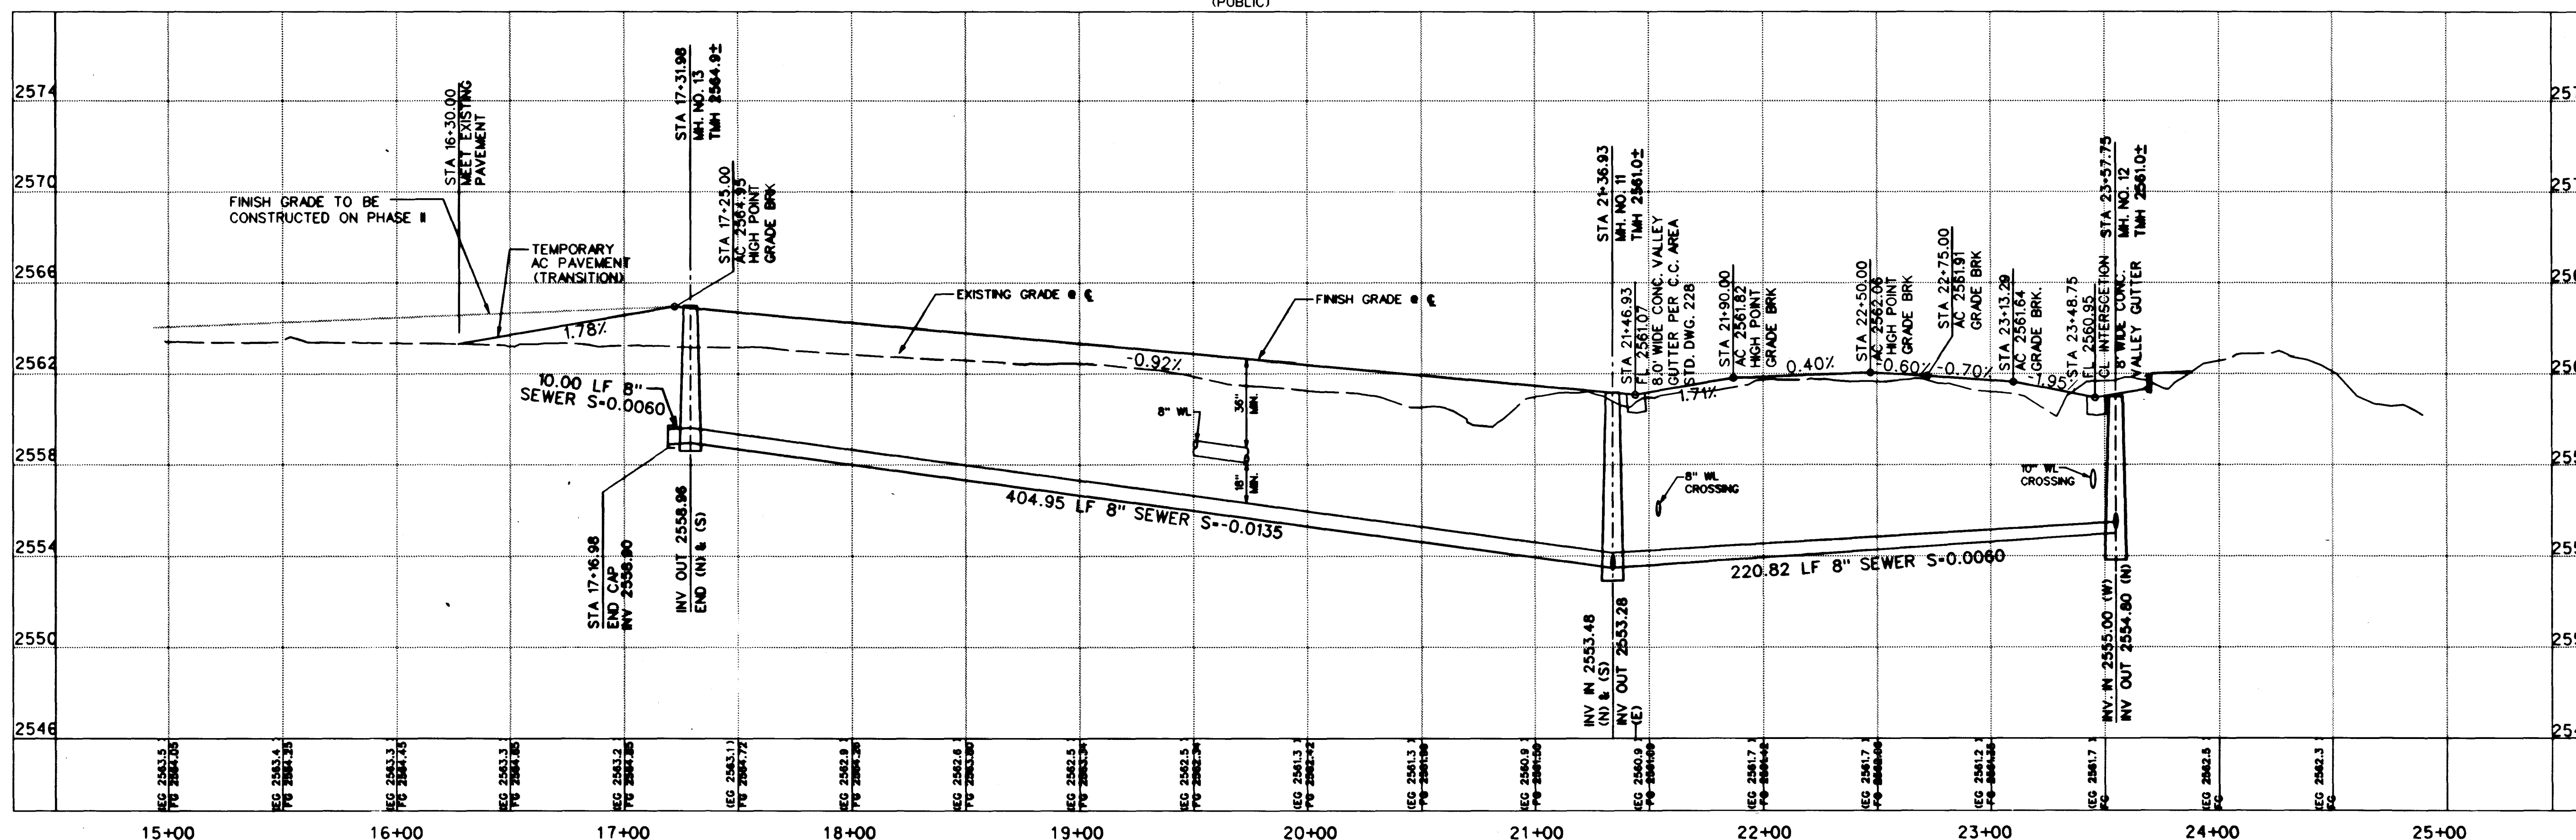

RICHMOND AMERICAN HOMES OF NEVADA
INC.
7500 WEST PEARL AVE. STE. 200
LAS VEGAS, NV 89118
(702) 240-9900

6280 S. Valley View Blvd.
Suite 200
Las Vegas, NV 89118
Tel: (702) 368-3008
Fax: (702) 368-0047

CONSULTANTS INC.
10000 W. Sahara Ave., Suite 100
Las Vegas, NV 89135
(702) 240-9900

PLAN AND PROFILE
HOMESTEAD STREET
STA 17+00 TO 24+00.00

MYSTIC VALLEY
PHASE I

DRAWN BY: G. HOWELL, W. KIM
DESIGNED BY: E. SERRANO, M. BELEN
CHECKED BY: J. W. LELAND
PROJECT NO: 98-9031-03
SCALE: 1"=40' HORIZ.
1"=4' VERT.

SEAL
JAMES W. LELAND
426199
CIVIL
No. 4932

SHEET
SS2
12 OF 18 SHEETS
DRAWING NO.
1074-4599-1


Call before
you Overhead
1-703-695-6611

- **WILL IT BE THE SAME WHEN I AM**
- **WILL IT BE THE SAME WHEN I AM**
- **WILL IT BE THE SAME WHEN I AM**




U.S. DEPARTMENT OF JUSTICE
FEDERAL BUREAU OF INVESTIGATION
WASHINGTON, D.C. 20535

 

1 2000
 2 2000
PLAN AND PEOPLE
HOMESTRAD STREET
STA. 17+88 TO 34+88

DATE	11/11/11	TIME	11:11
NAME	JAMES J. JAMES		
ADDRESS	1111 11TH ST		
CITY	1111 11TH ST		
STATE	1111 11TH ST		
ZIP	1111 11TH ST		



पृष्ठ संख्या