


ROYAL CONSTRUCTION	REVISION
CITY OF LAS VEGAS, NEVADA	BY
	DATE
	REV
	DATE
	REV

CONSULTING ENGINEERS • PLANNERS • LAND SURVEYORS  
 2727 SOUTH RAINBOW BOULEVARD  
 LAS VEGAS, NEVADA 89102-5148 PHONE (702) 873-7550 FAX (702) 362-2597

**vtm** nevada

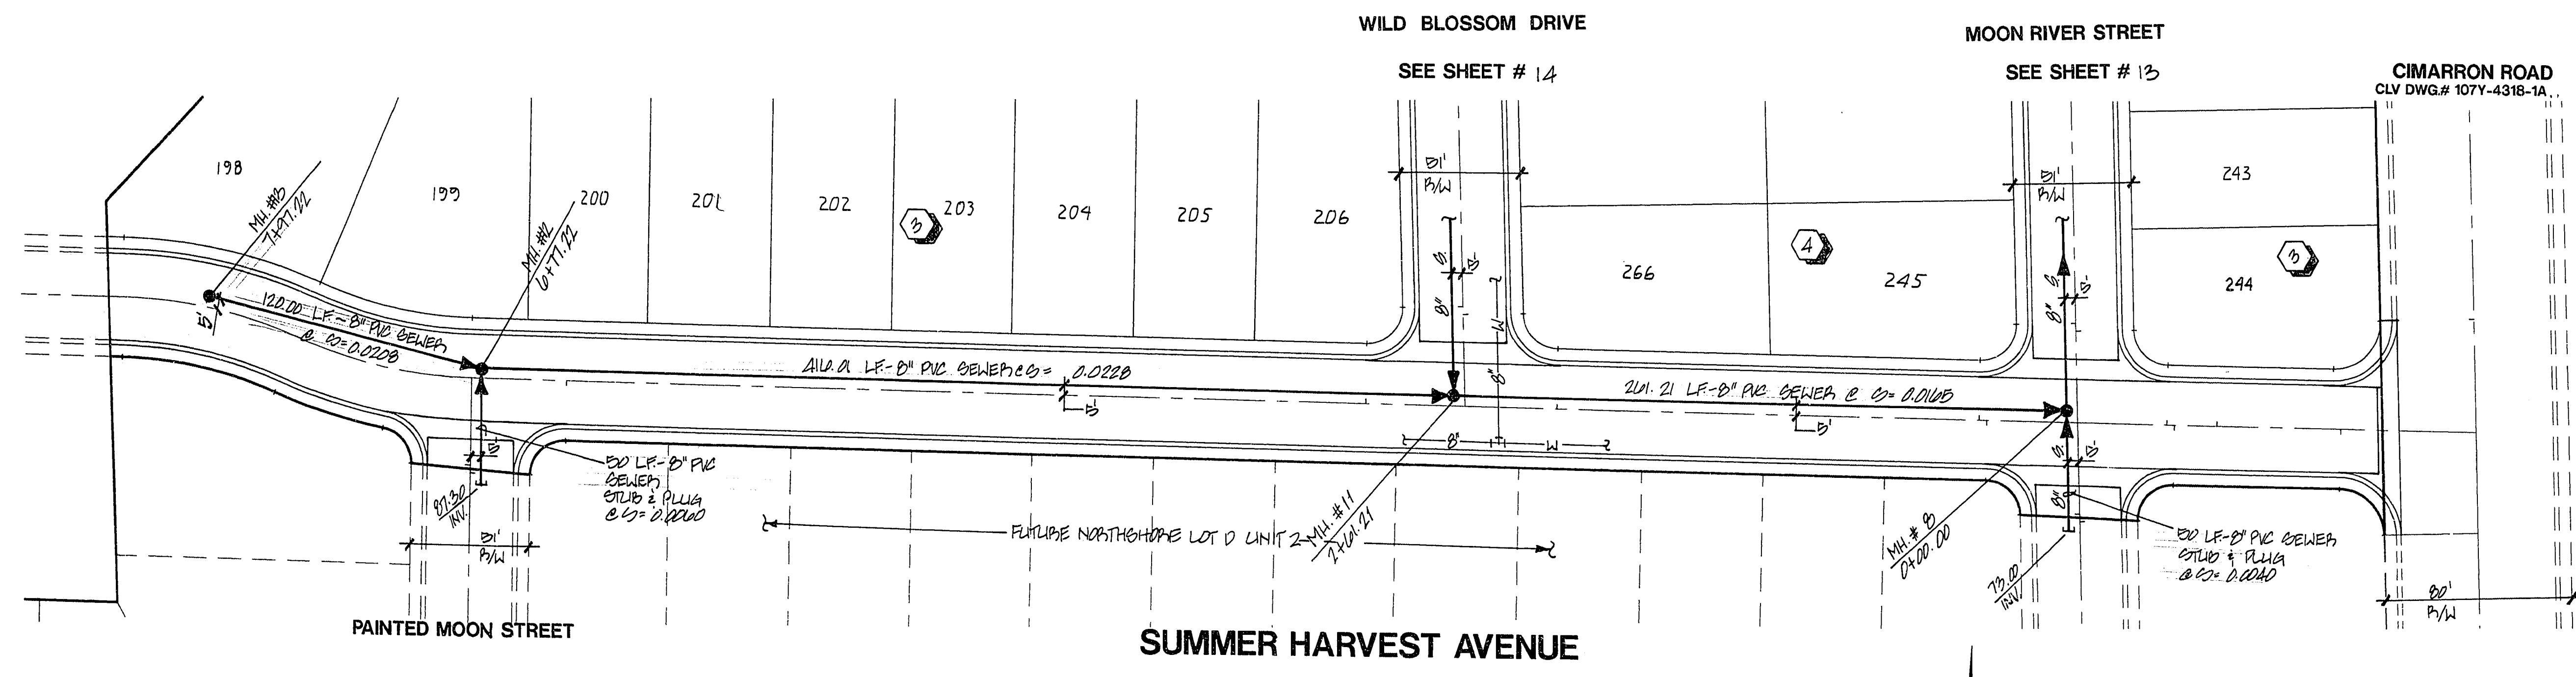


**SEWER PLAN AND PROFILE**

**SUMMER HARVEST AVENUE**

**NORTHSHORE - LOT "D"**

UNIT 1

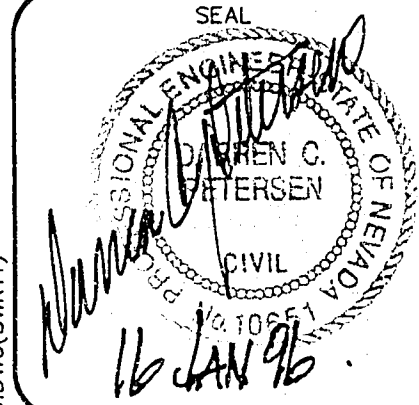

WO NO. 4663

BY DH, WJR

DATE 9/95

SCALE HORIZ. 1"=40'

VERT. 1"=4'

SHEET 15 OF 15 SHEETS

**BENCHMARK**

CITY OF LAS VEGAS BENCHMARK


RIVET AND PLATE IN TOP OF CURB, SOUTHWEST  
 RETURN OF CHEYENNE AVENUE AND RAMPART  
 BOULEVARD, CLV BM# OLVD017NES.

ELEVATION = 746.996 METERS (NAVD 88)  
 = 2450.76 FEET (NAVD 88)

Avoid cutting underground utility lines. It's costly.

**Call before you Dig**

1-800-227-2600

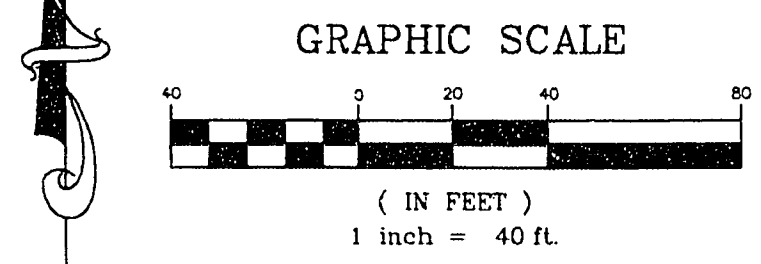

H:\CAD\LANDRY\4663\4663.LAND Mod Sep 6 09 32:39 1995 PLOTTED BY: M.C.B.

307Y-4318-1-D1