


14107

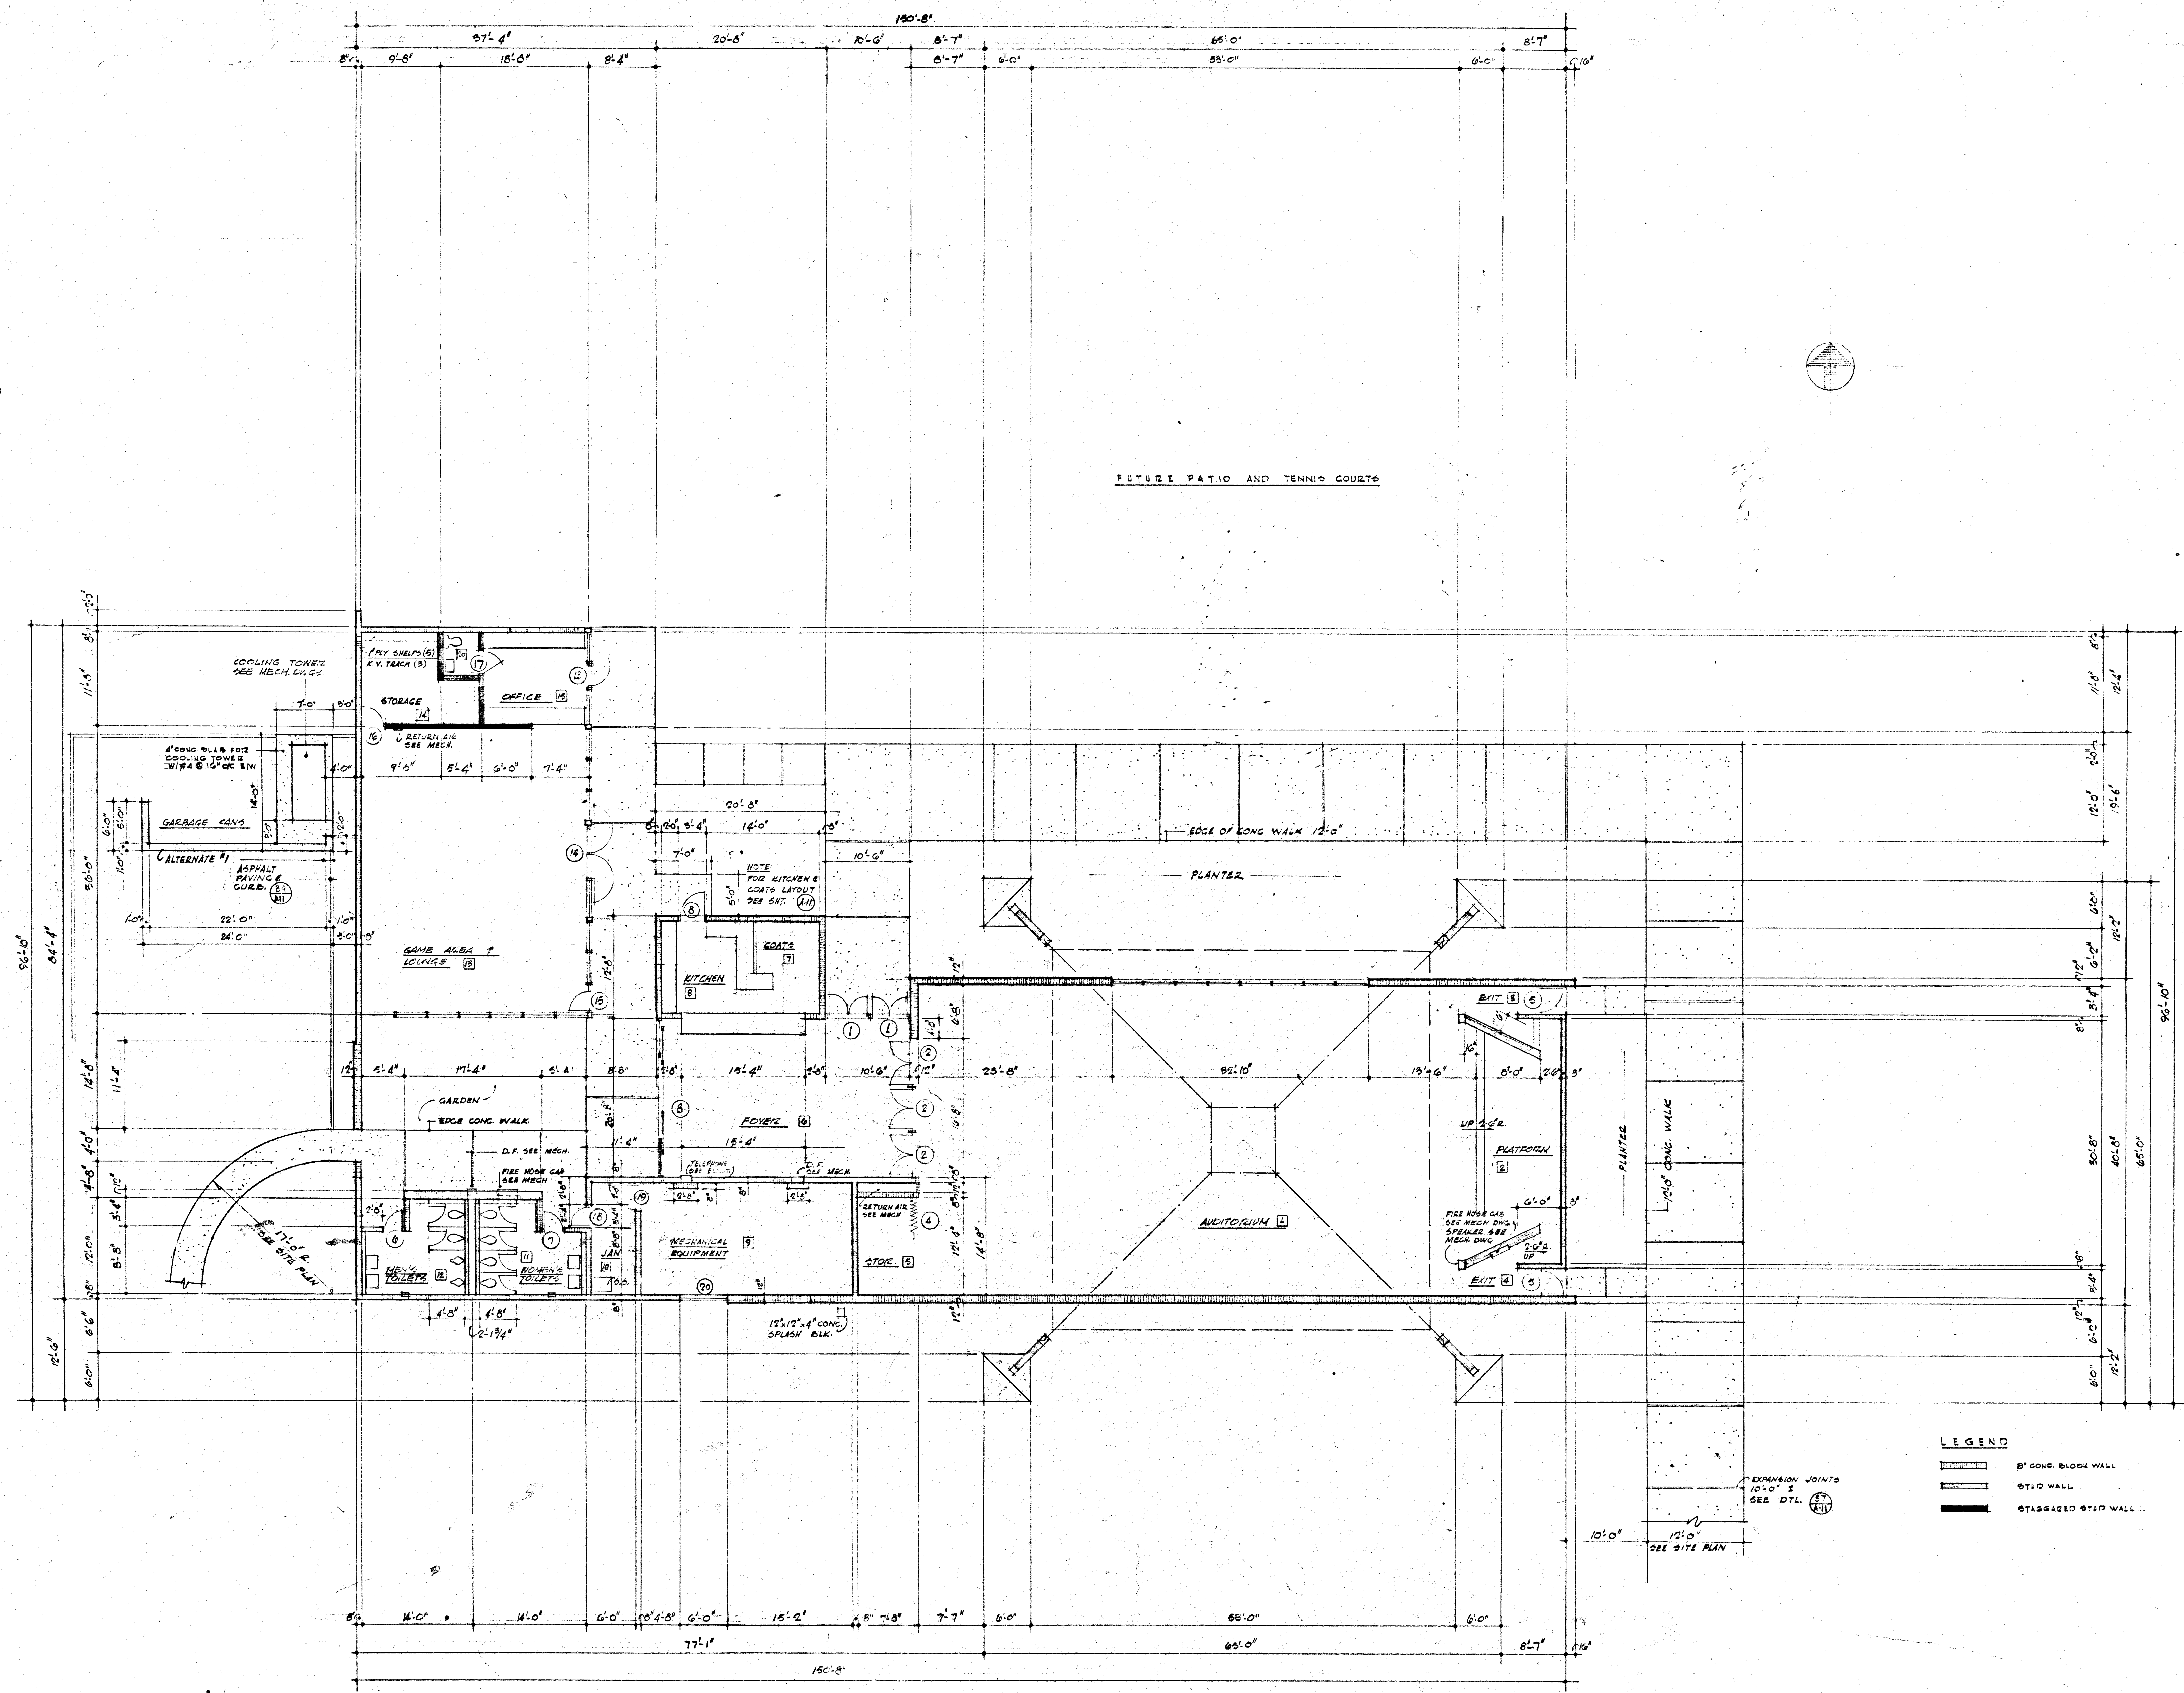

LEGEND

- 8' CONC. BLOCK WALL
- 6' CONC. BLOCK WALL
- STAGGERED STOP WALL

EXAMINATION JOINTS  
 12'-0" x 2"  
 SEE DTL. (57)  
 (31)

10'-0" x 12'-0"  
 SEE SITE PLAN



**James Brooks McDaniel · architect**  
 maryland parkway & boulevard du montparnasse 382-4350

Job title: **RECREATION CENTER**  
 CITY OF LAS VEGAS  
 LAS VEGAS, NEVADA

4.33  
 1988

drawn by	WMM RSEC.			
checked by	JFM			
job number	04-16			
scale	1/8" = 1'-0"			
date	MARCH 5, 1988			
no.	date	revision	by	chk
1				
2				
3				

513-27D  
 FLOOR PLAN  
 513-27D  
 sheet number  
 13