

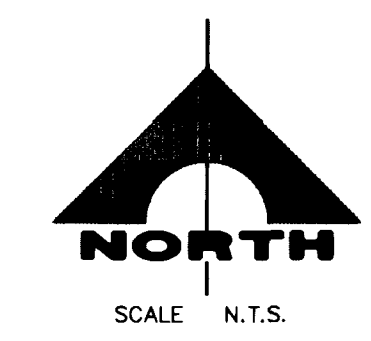


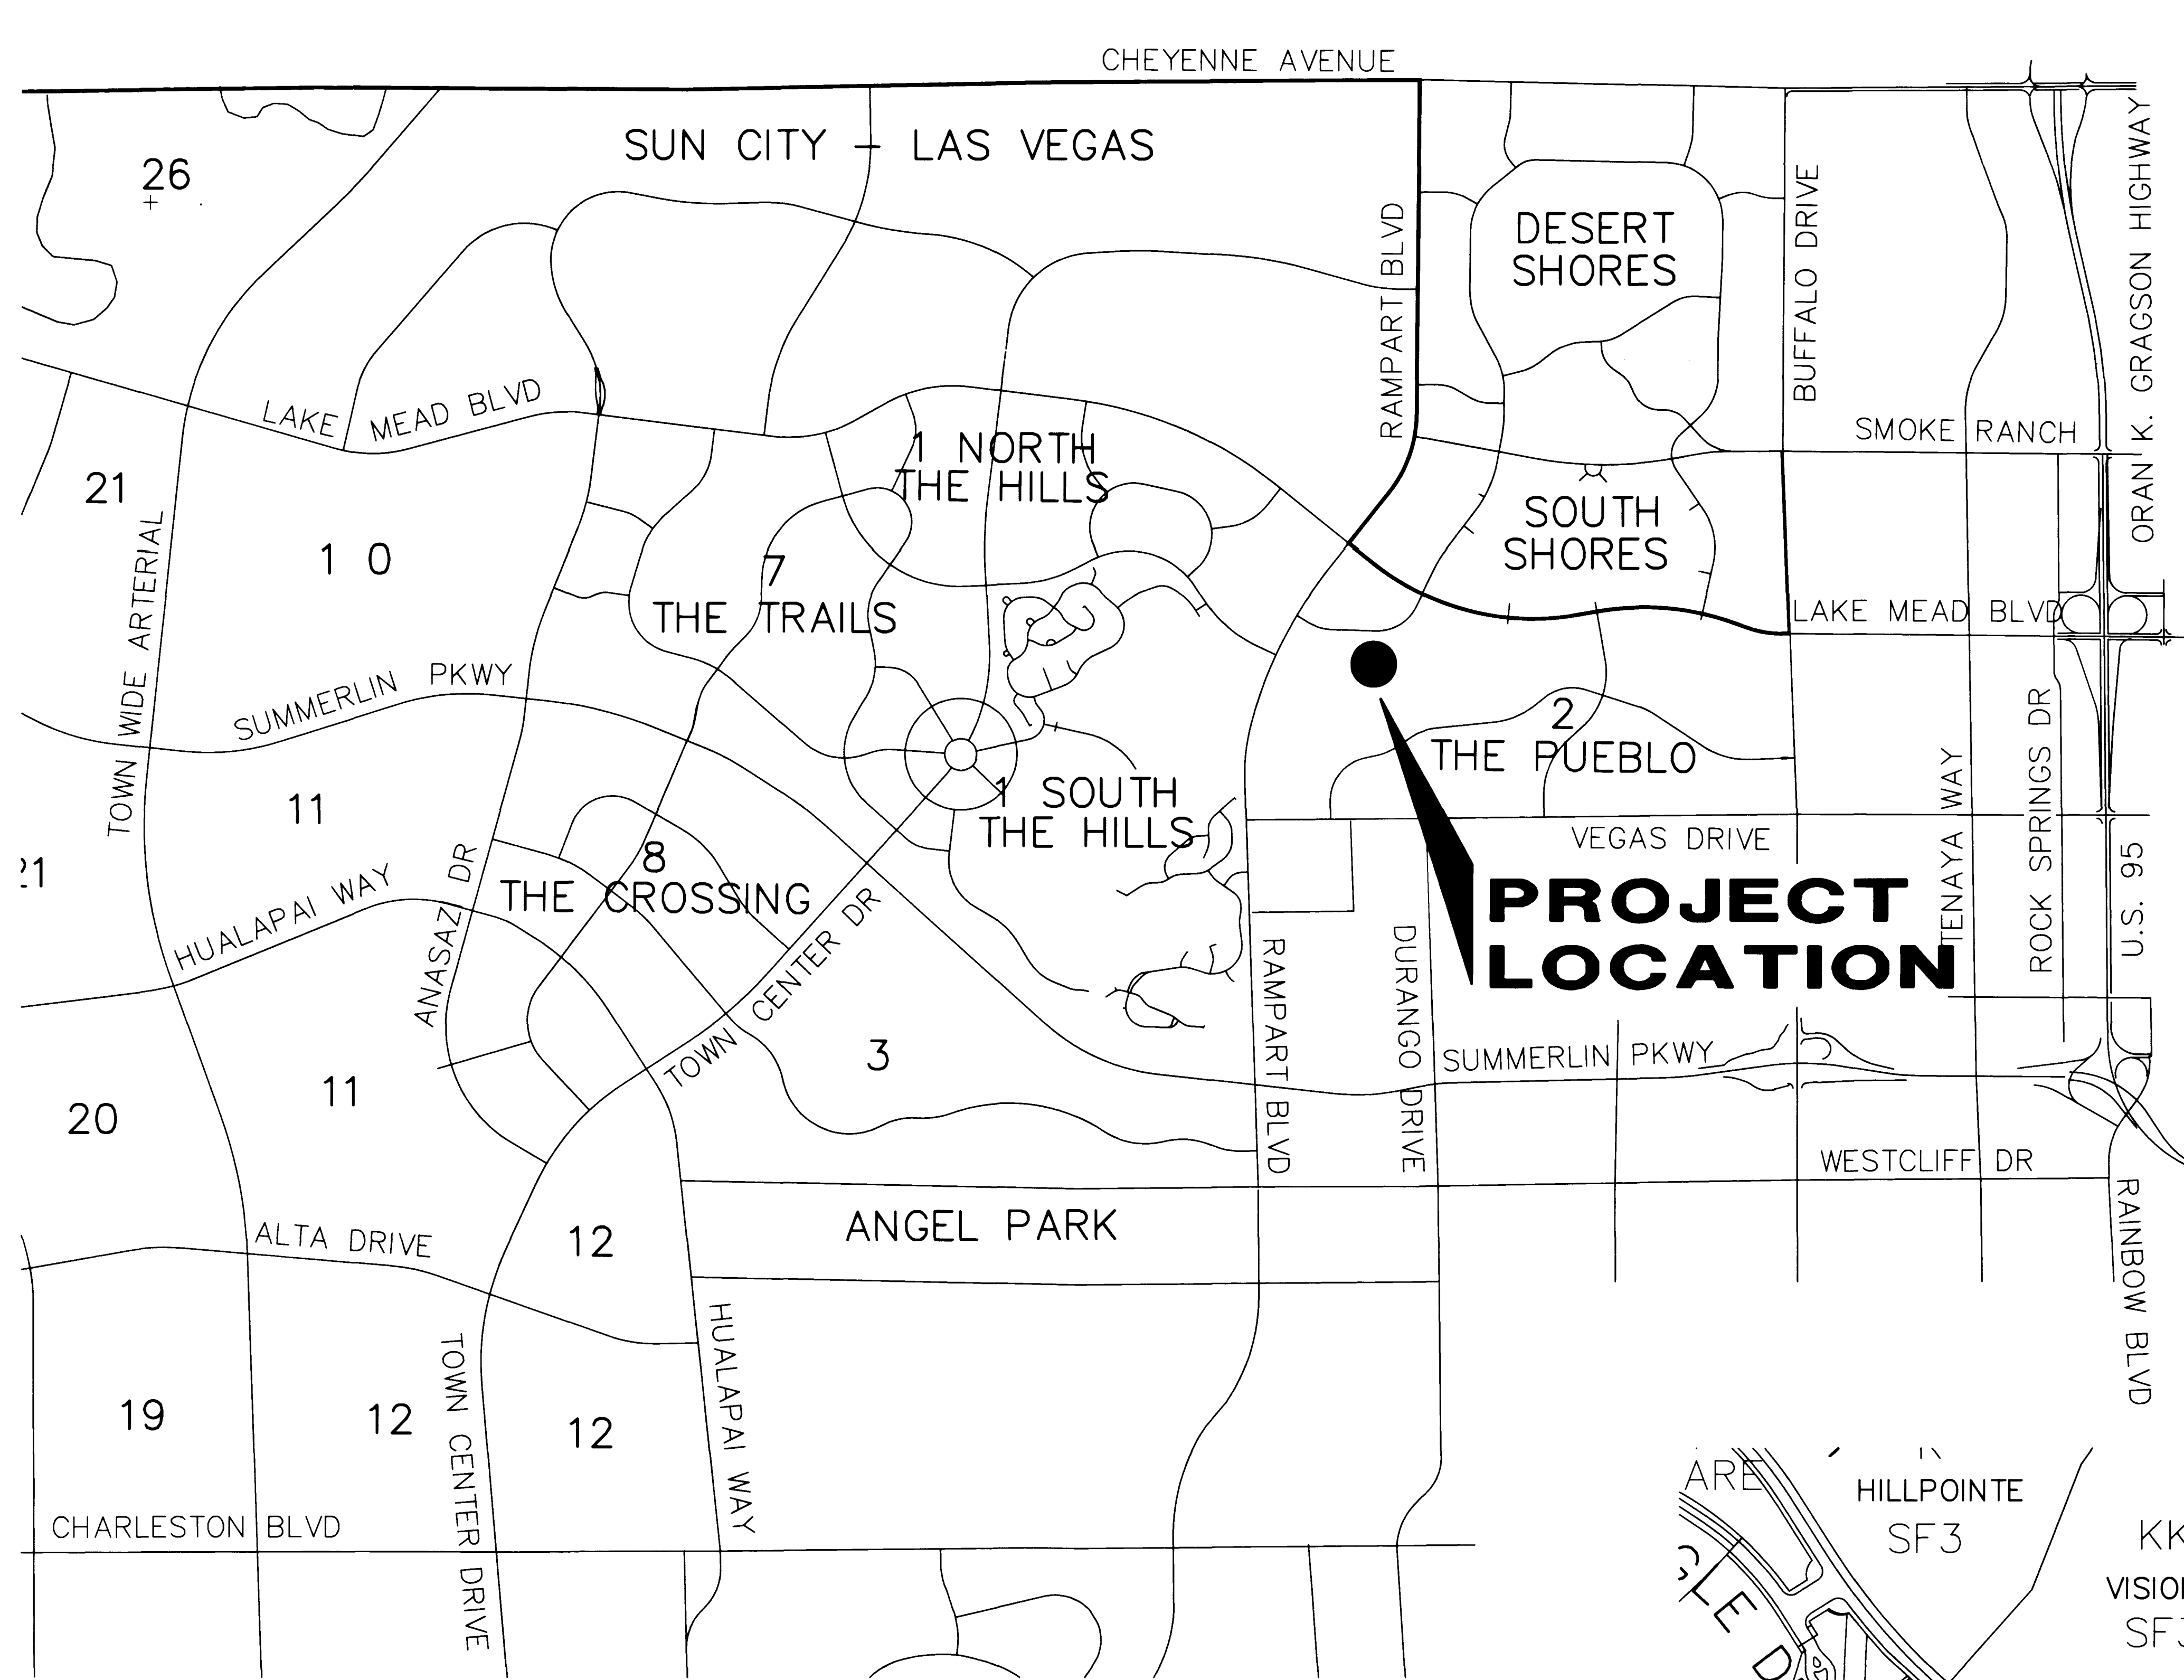

LOCATION MAP


PROJECT LOCATION

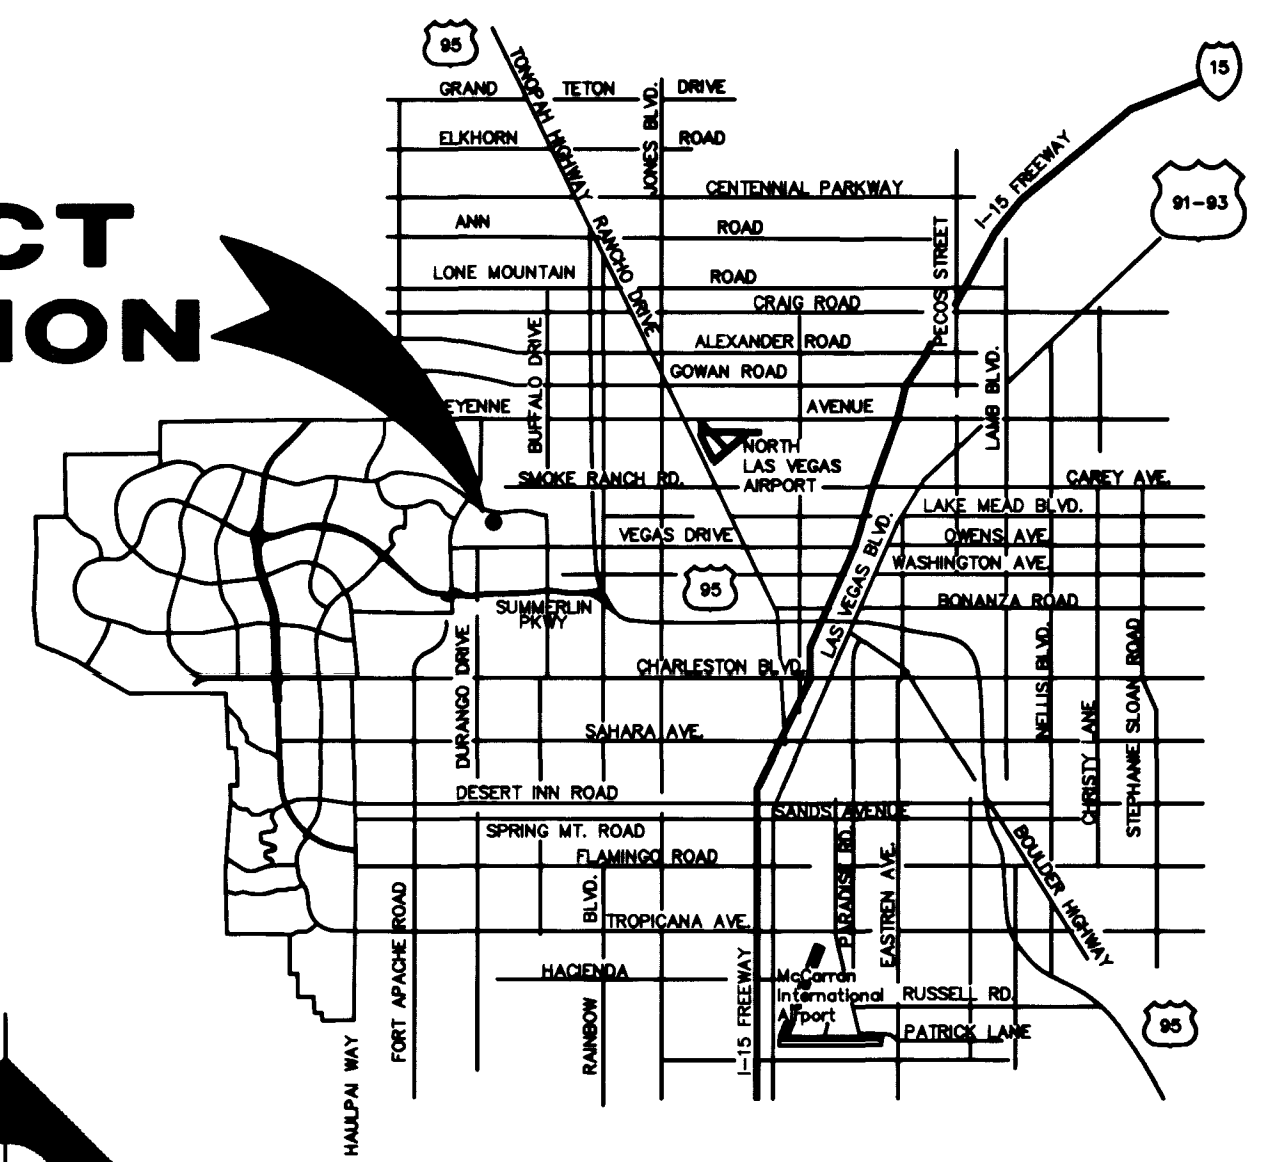

VICINITY MAP

SHEET INDEX

SHEET #	SHEET	DESCRIPTION
1	C1	COVER SHEET
2	C2	VICINITY MAP
3	C3	GENERAL NOTES SHEET
4	C4	HORIZONTAL CONTROL PLAN
5	C5	UTILITY PLAN I
6	C6	GRADING PLAN
7	C7	GRADING DETAILS I

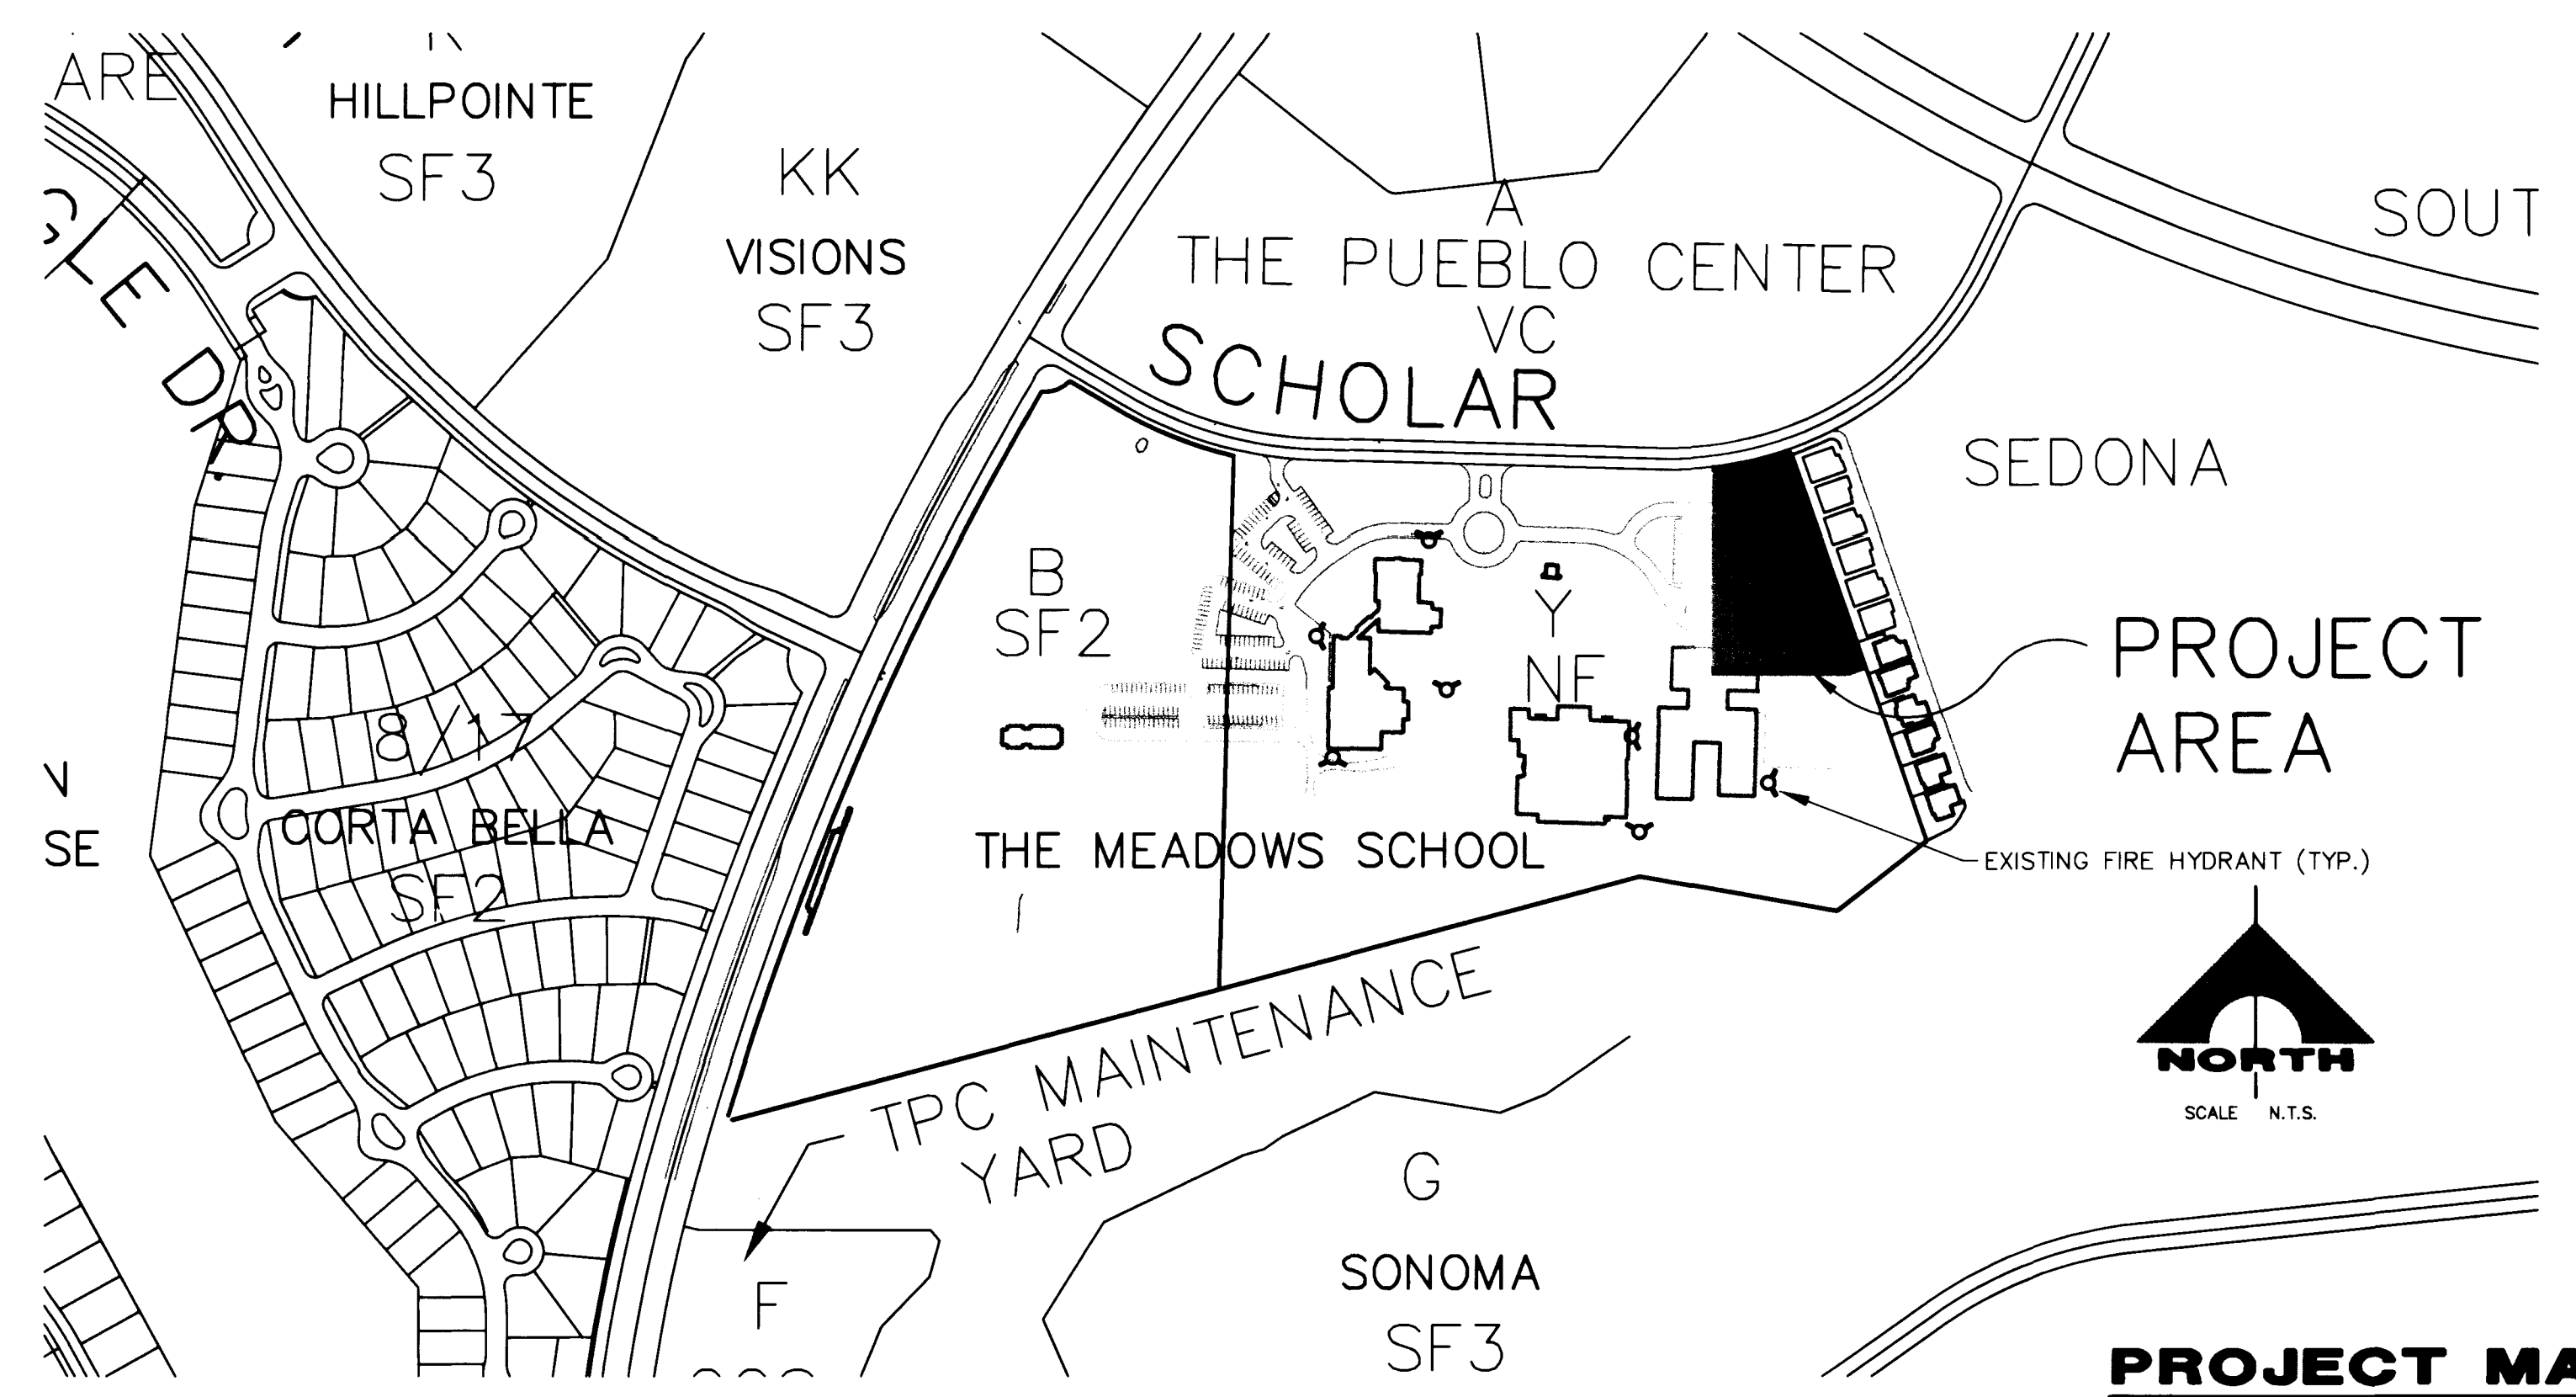

PROJECT MAP

STATE OF NEVADA
COUNTY OF CLATSOP
REGISTERED PROFESSIONAL ENGINEER
No. 10000
DATE: 1/2/19

DESIGN: _____
DRAWN: _____
CHECK: _____
ISSUE DATE: _____
ISSUE EDITOR: _____
PLOT DATE: 03-02-99
PLOT TIME: 10:26:51

DATE: 1/2/19
APP. DATE: 1/2/19
REV. DATE: 1/2/19
MADE CHANGES PER: ADENDUM 3
DESCRIPTION: _____


THE MEADOWS SCHOOL
MEADOWS PRESCHOOL EXPANSION

SHEET
C-2

2 OF 7 SHTS


G.C. WALLACE, INC.
Engineering/Architecture
1555 SOUTH RAINBOW BLVD./LAS VEGAS, NEVADA 89146
TELEPHONE: (702) 363-1200 • FAX: (702) 363-8979
F:\398-401\Draw\Impro\phase-1 (preschool site only)\MEAD002.dwg

garson

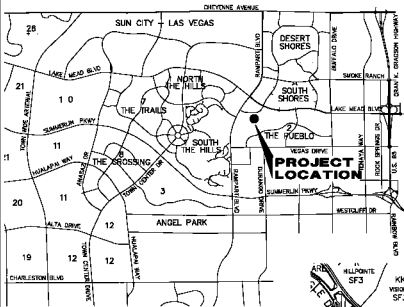

LOCATION MAP


PROJECT LOCATION

 

VIOLET MAP

SHEET INDEX

SHEET #	SHEET	DESCRIPTION
1	10	GENERAL SITE PLAN
2	11	GENERAL SITE PLAN
3	12	GENERAL SITE PLAN
4	13	GENERAL SITE PLAN
5	14	GENERAL SITE PLAN
6	15	GENERAL SITE PLAN
7	16	GENERAL SITE PLAN

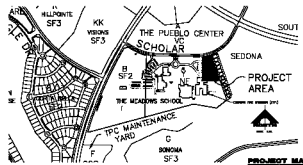

PROJECT MAP