


18-56

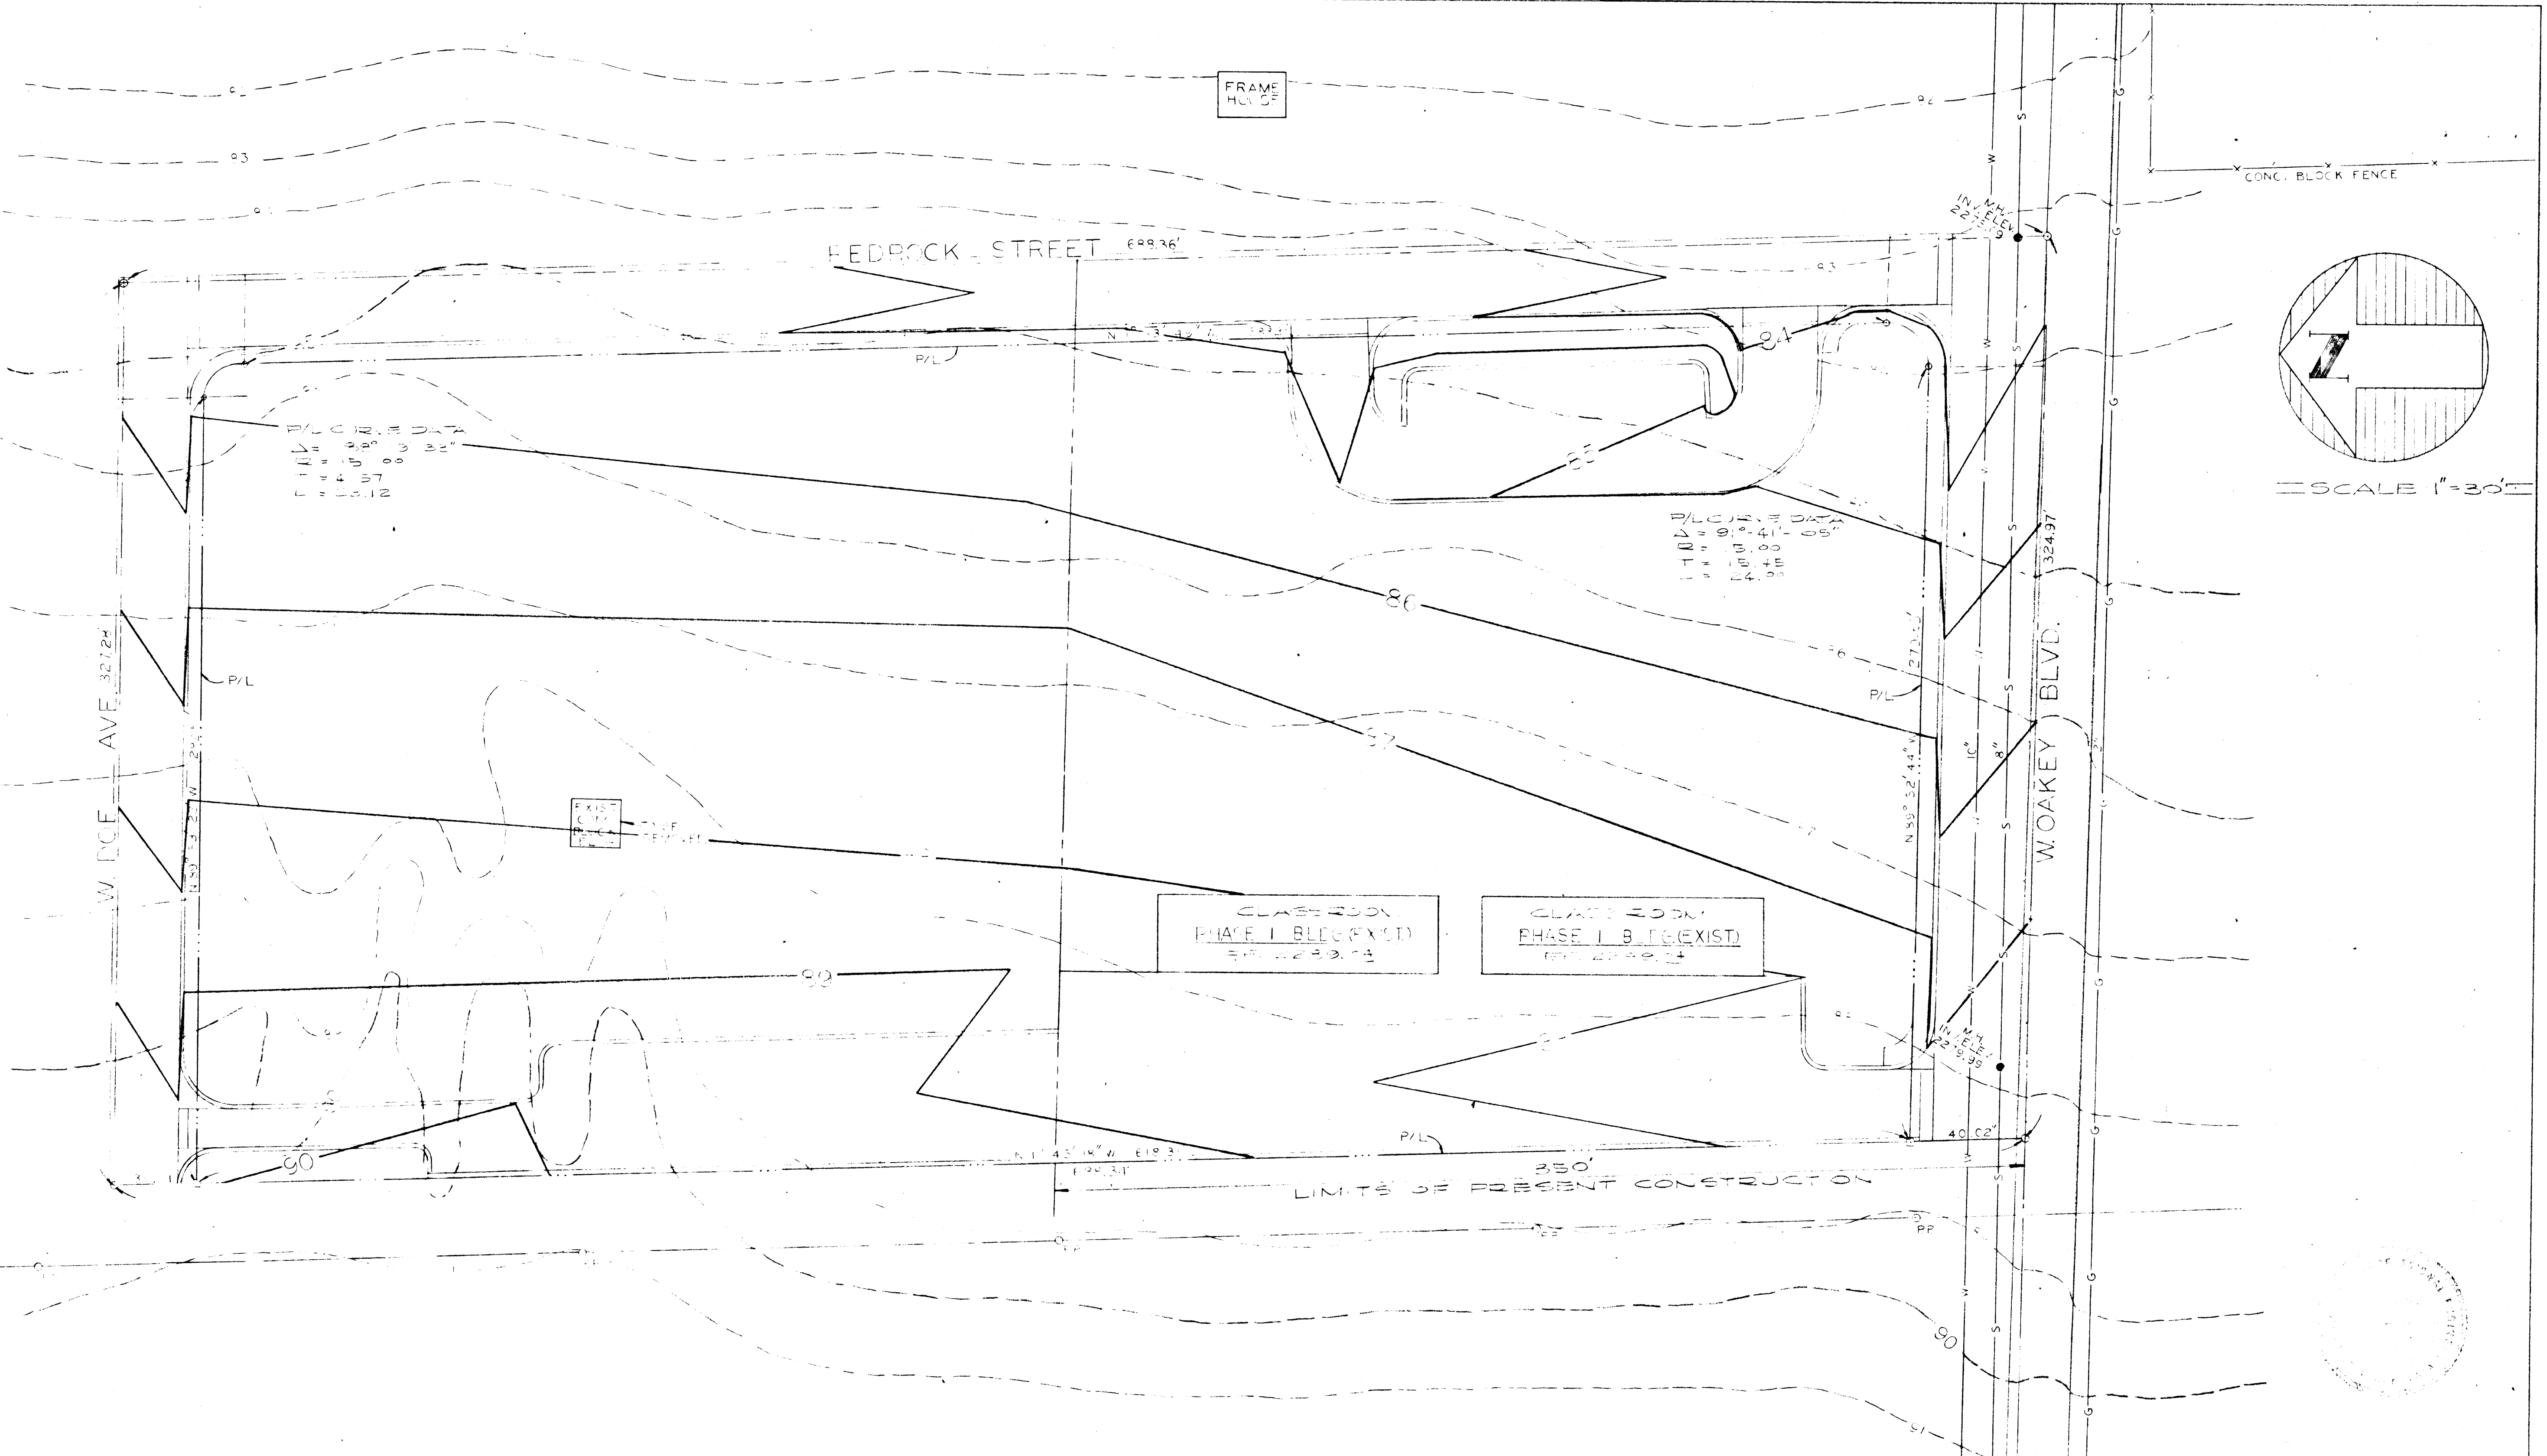

LEGEND
 EXISTING CONTOURS ————
 FINISH CONTOURS ————

BENCH MARK DATA
 INVERT ELEVATION M.H. 2273.29 ON WOAKEY BLVD
 INVERT ELEVATION M.H. 2275.29 ON WOAKEY BLVD

GRADING PLAN

James Schell 1/26/73

NO.		DATE		REVISIONS		BY		CHKD.		APPD.	
ALCA ENGINEERING INC. DESIGNED: W.E. DRAWN: E.CAPRI CHECKED: L.H.K. PROJ. ENGR.: L.H.K. DATE: NOV. 1, 1972											
4625 BOULDER HIGHWAY LAS VEGAS, NEVADA #89109 TEL. 451-5853											
DRAWING NO. 002 SHEET 2 OF 14											

12-C-7 30F14

715-59

3634