
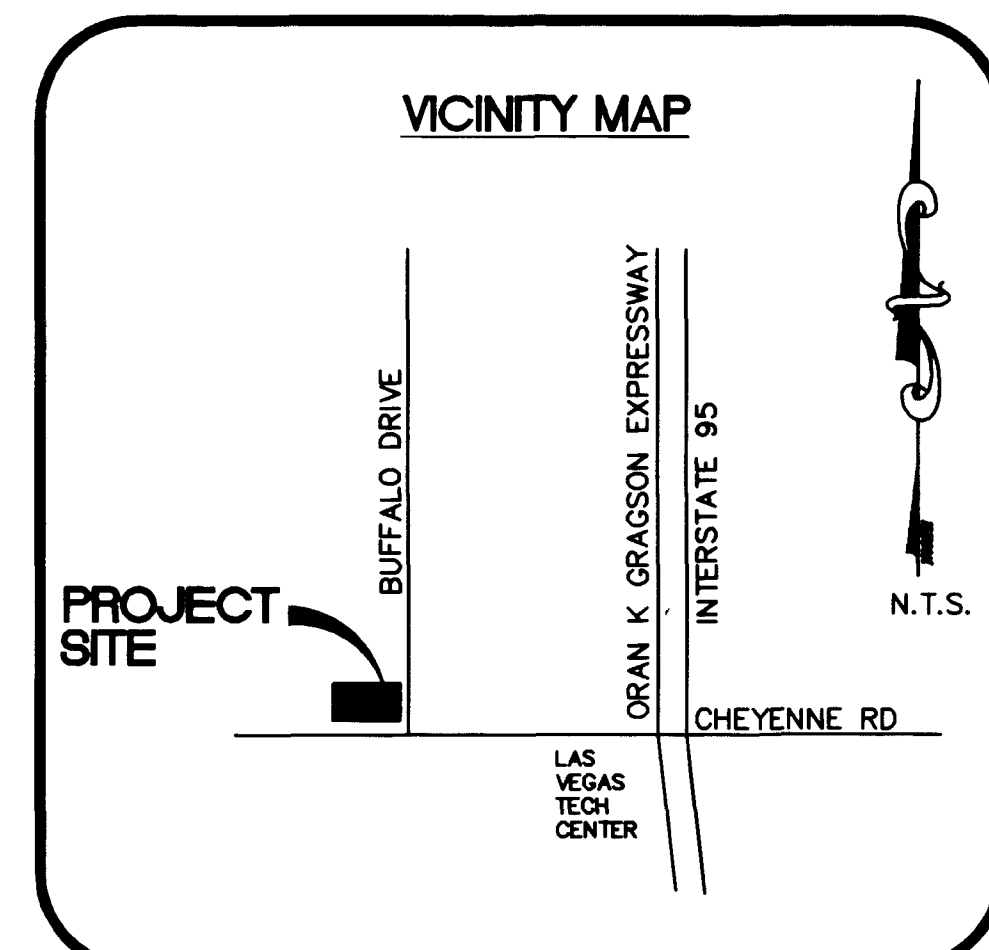
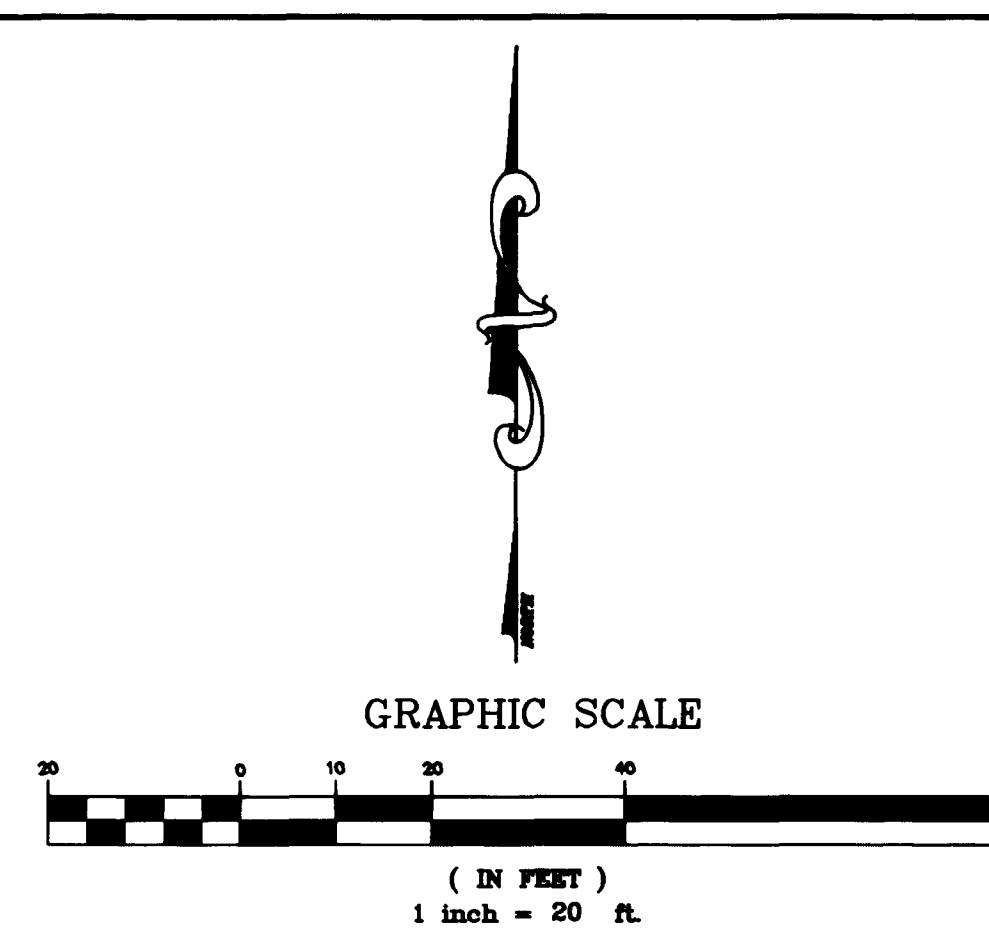


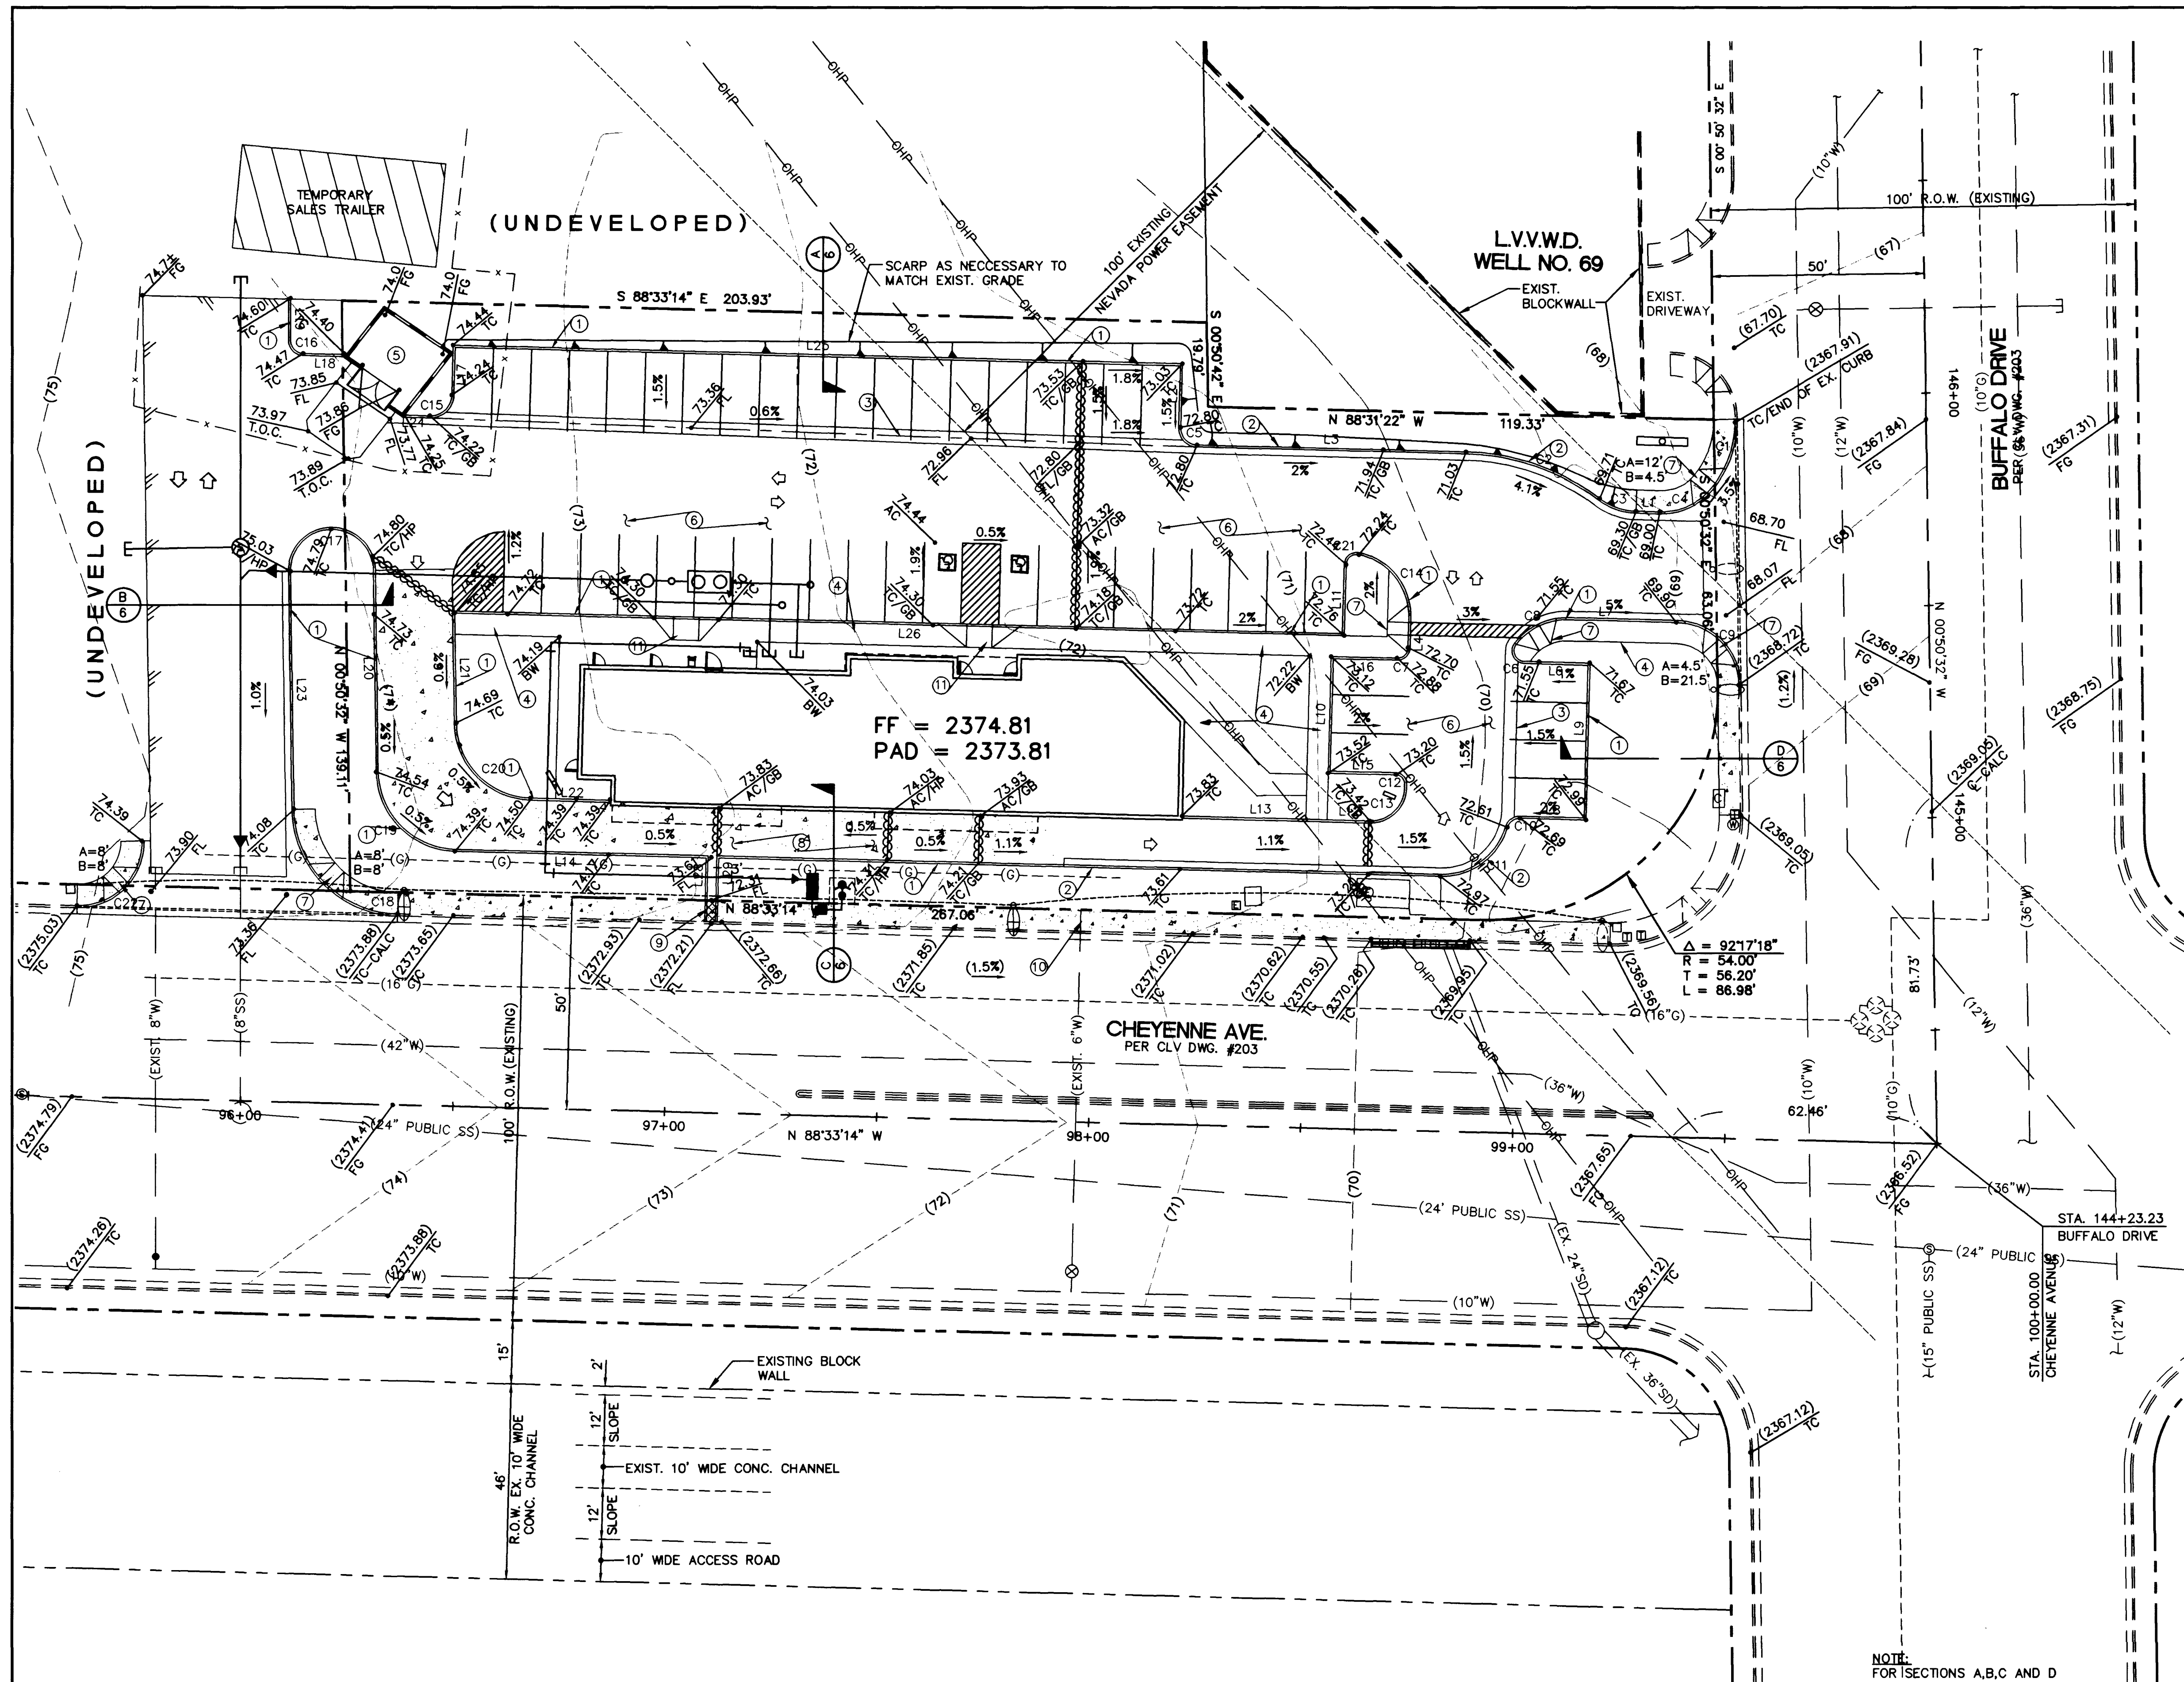

LEGEND	
EXISTING	PROPOSED
(0.00) FL	(0.00) FL
F.F. = (0.00)	F.F. = (0.00)
(0.00) FG	(0.00) FG
(0.00) TC	(0.00) TC
(50)	(50)
	1.0% MIN.
	DIRECTION OF FLOW WITH SLOPE AMOUNT

- CONSTRUCTION NOTES**
1. CONSTRUCT "A" CURB PER DETAIL SHT. C6
 2. CONSTRUCT "L" TYPE CURB & GUTTER PER DETAIL ON SHT. C6
 3. CONSTRUCT 3' VALLEY GUTTER
 4. CONSTRUCT ON-SITE SIDEWALK
 5. CONSTRUCT TRASH ENCLOSURE
 6. INSTALL ASPHALT CONCRETE & TYPE II AGGREGATE BASE MATERIAL PER DETAIL ON SHT. C6
 7. INSTALL HANDICAP ACCESS RAMP PER DETAIL SHT. C6
 8. INSTALL CONCRETE PAVEMENT PER DETAIL ON SHT. C6
 9. CONST. SIDEWALK DRAIN PER C.C. STD. DWG #236
 10. CONST. 5' WIDE PCC SIDEWALK PER CCASD #234
 11. CONST. ONSITE HC RAMP PER DETAIL ON SHT. C6

I CERTIFY THAT THE GRADING PLAN CONFORMS TO THE CITY OF LAS VEGAS DRAINAGE STUDY REQUIREMENTS FOR THIS PROJECT.

David D. Wilson 7/10/97
DAVID D. WILSON, P.E. DATE



BENCHMARK



1LV00 10SWW6 BEING A RIVET & PLATE IN TOP OF CURB, 50' SOUTH OF FIRE HYDRANT, 3300 NORTH BUFFALO DRIVE • LDS CHURCH.

ELEVATION = 719.7799 METERS NAVD OF 1988 (2361.48 FEET)

BASIS OF BEARING

NORTH 00°50'32" WEST BEING THE EAST LINE OF THE SOUTHEAST QUARTER (SE 1/4) OF SECTION 9, TOWNSHIP 20 SOUTH, RANGE 60 EAST AS PER RECORD OF SURVEY FILE 63 PAGE 48 OF SURVEYS, CLARK COUNTY, NEVADA, OFFICIAL RECORDS.

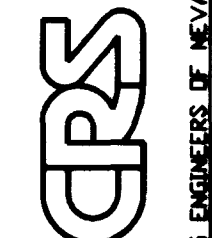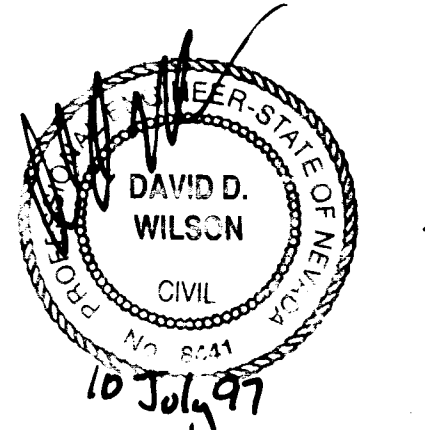SCALE 1"=20'		ACCT. NO. 30-2288	F.B. NO.	DESIGN	V.B.	DRAWN	CHECKED	DATE	7/9/97	REV.	BY	DATE	DESCRIPTION	APPROVD
GRADING PLAN FOR														
MCDONALD'S • CHEYENNE AND BUFFALO														
														
CONSULTING ENGINEERS OF NEVADA, INC. 4280 S. MARYLAND PARKWAY LAS VEGAS, NV 89121 PHONE (702) 737-3407 FAX (702) 737-3394														
														
SHEET C4 OF 6		DRWG. NO. 2686												

 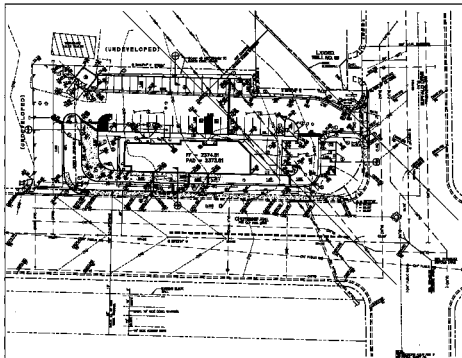

J. J. J. J.
 J. J. J. J.
 J. J. J. J.

J. J. J. J.
 J. J. J. J.
 J. J. J. J.

J. J. J. J.
 J. J. J. J.
 J. J. J. J.