


BENCHMARK
CLV BM "1LV10 SNEE6"
BEING A RIVET AND PLATE IN TOP OF CURB,
NW RETURN OF DEL REY AVENUE AND
DURANGO ROAD.
ELEV=2663.04 FEET (NGVD 29)
ELEV=2665.49 FEET (812.4423 METERS) (NAVD88)

BASIS OF BEARING
N 89°40'03" E BEING THE CENTERLINE OF
CHARLESTON BOULEVARD.

AVOID CUTTING UNDERGROUND
UTILITY LINES. IT'S COSTLY.
**Call
before
Dig.**
1-800-227-2600
(48 hrs. Advance Notice Required)

FUTURE TC AT 100'
STATIONS ONLY

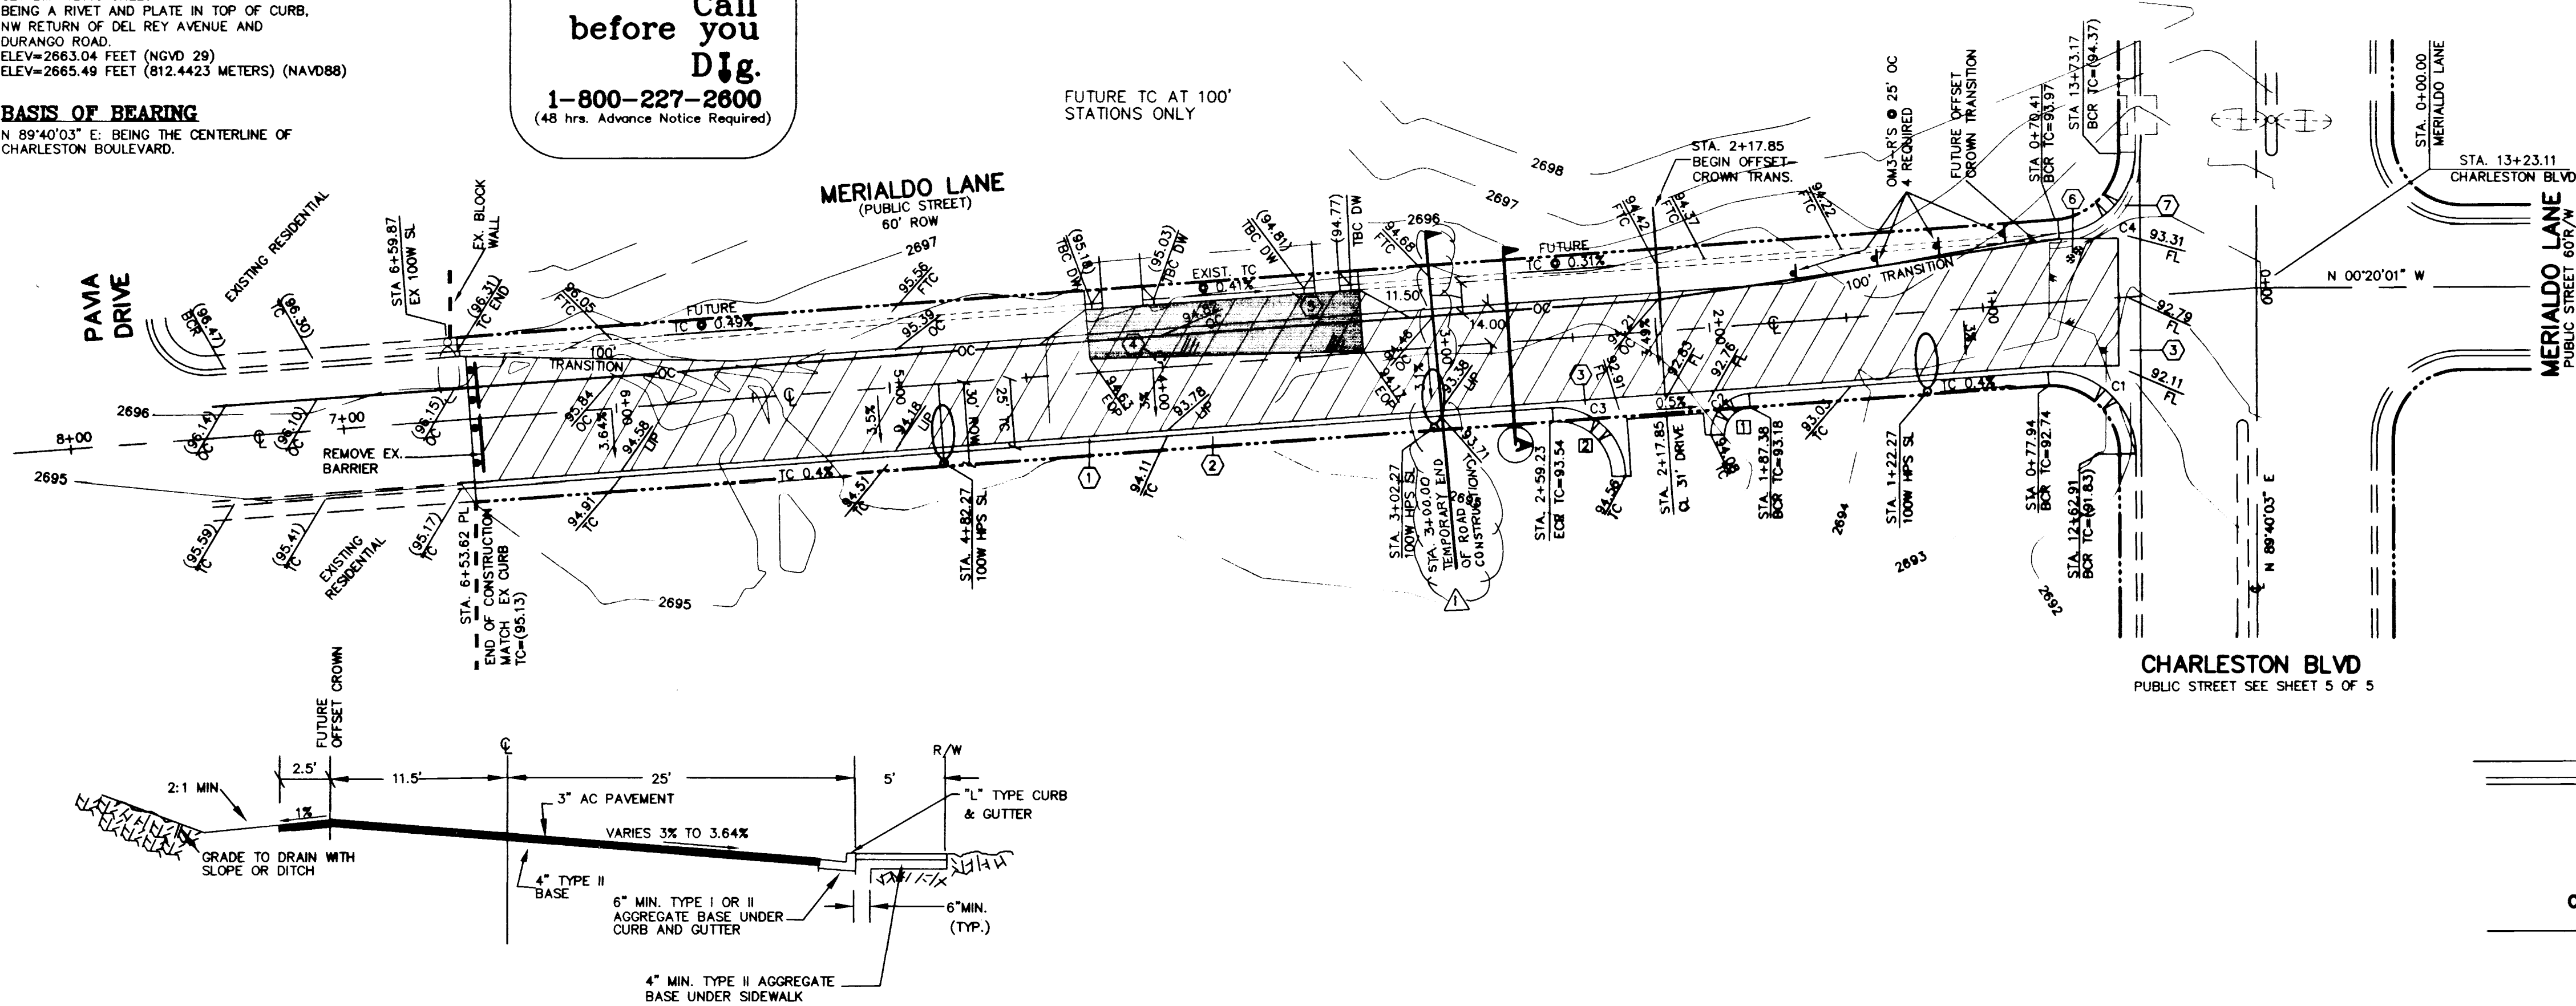


CROSS SECTION
(USDCCA DWG No. 208)
N.T.S.

NOTE:
AC PAVEMENT AND BASE THICKNESS SHALL BE IN ACCORDANCE WITH
TERRACON SOILS REPORT #64975371 DATED SEPT 23,1997 AND
USDCCA STD DWG #208.

STREET PLAN & PROFILE

(PUBLIC STREET) 60' R/W

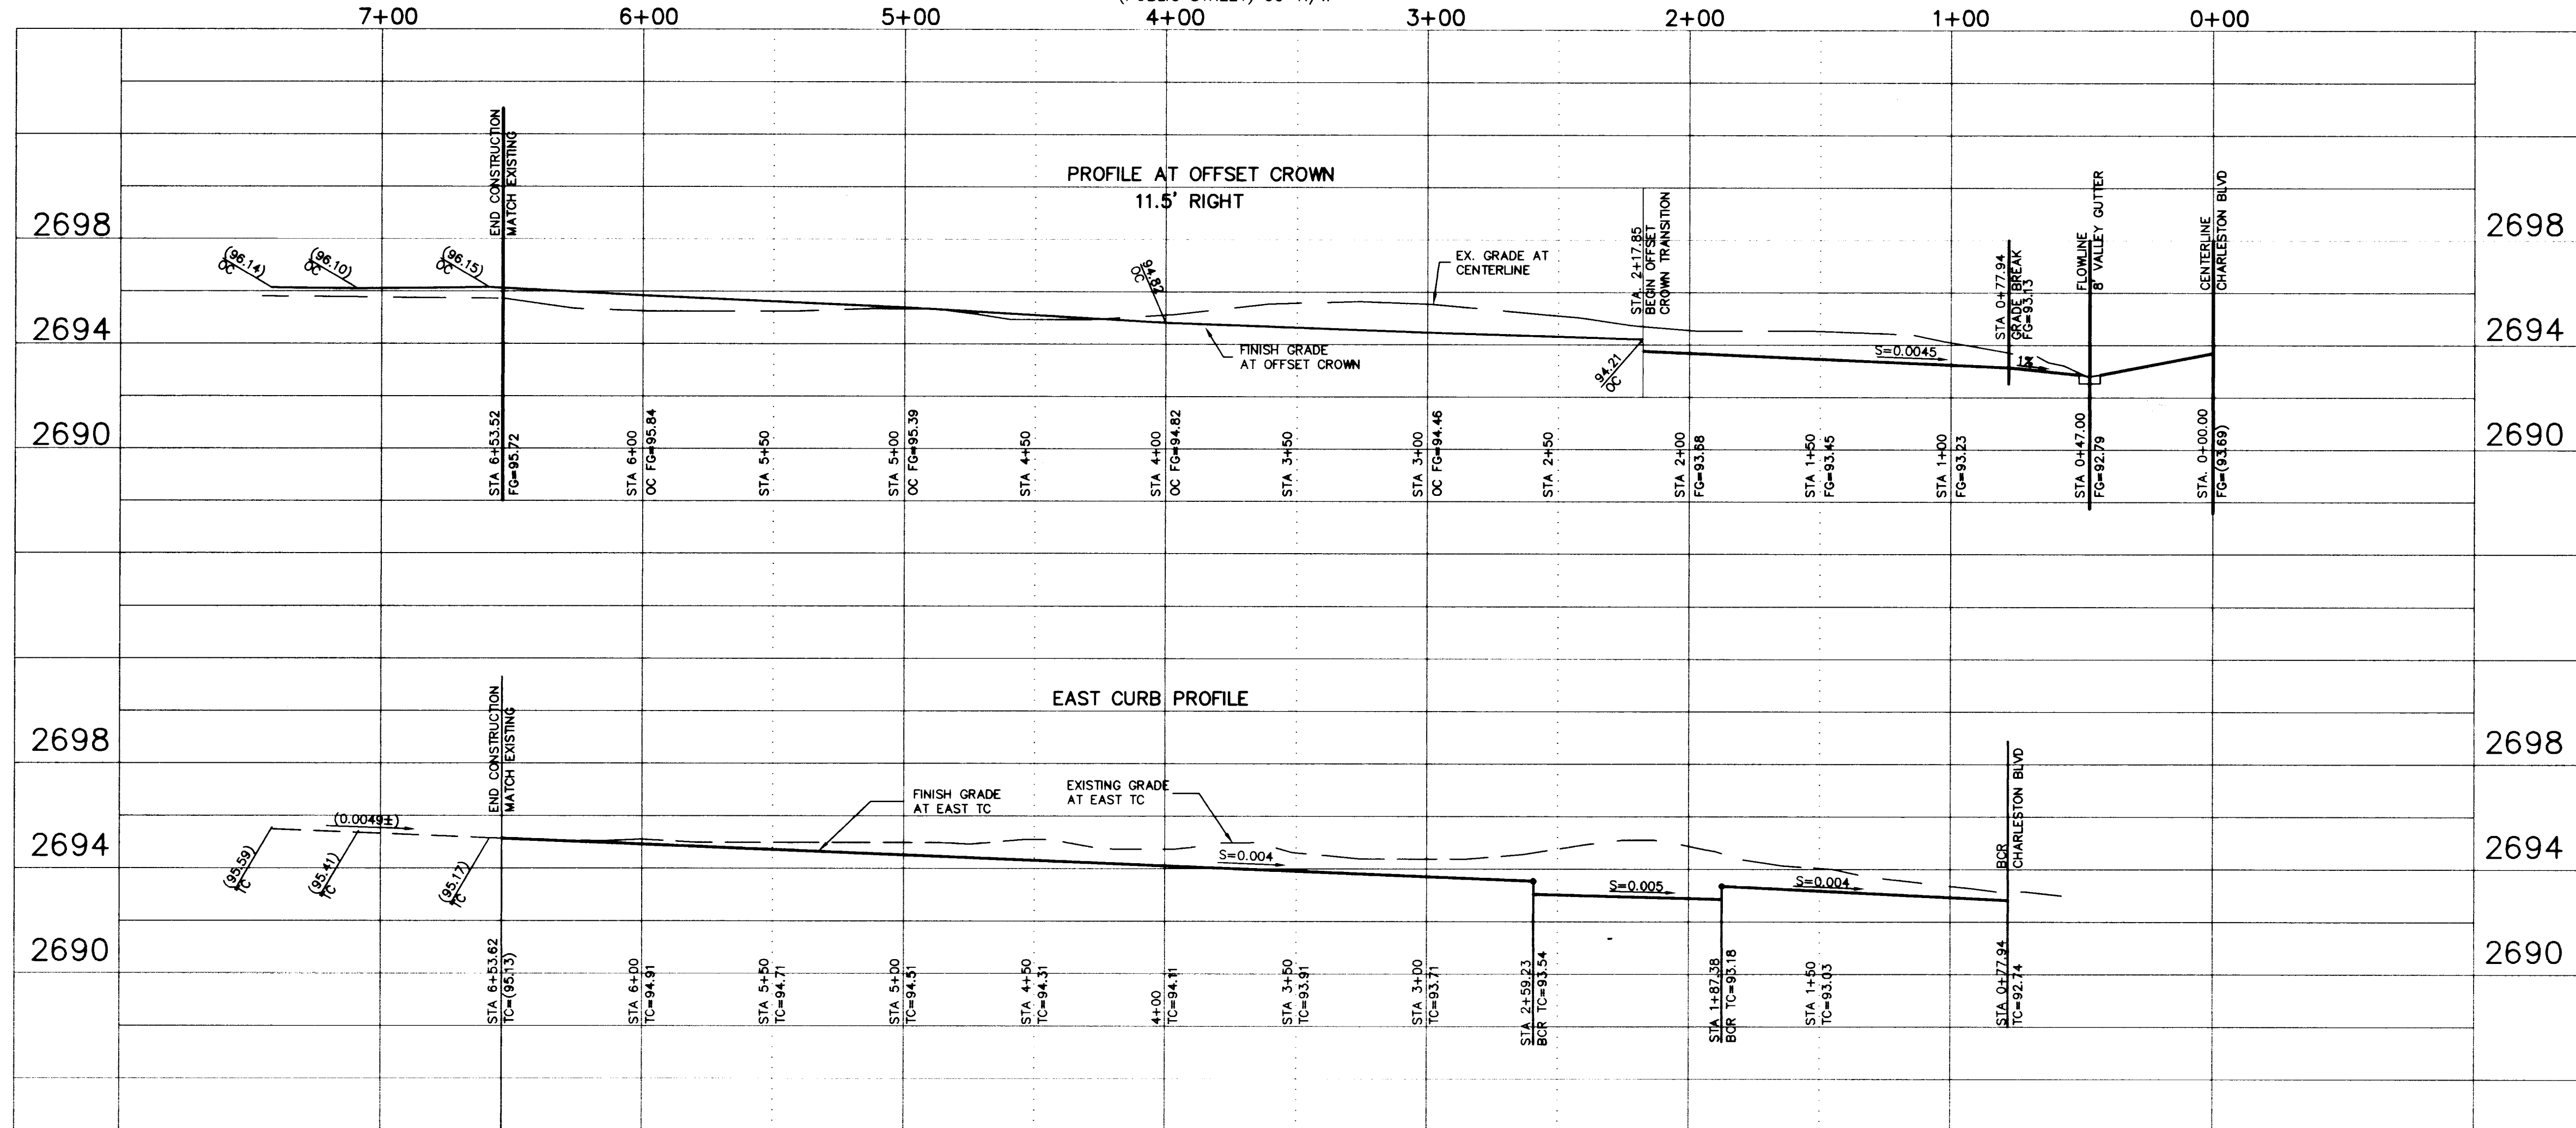

NORTH


1" = 40'

GRAPHIC SCALE

(IN FEET)
1 inch = 40 ft.

TRAFFIC SIGNAL UNDERGROUND
FOR FUTURE TRAFFIC SIGNAL
N.T.S.

MERIALDO LANE

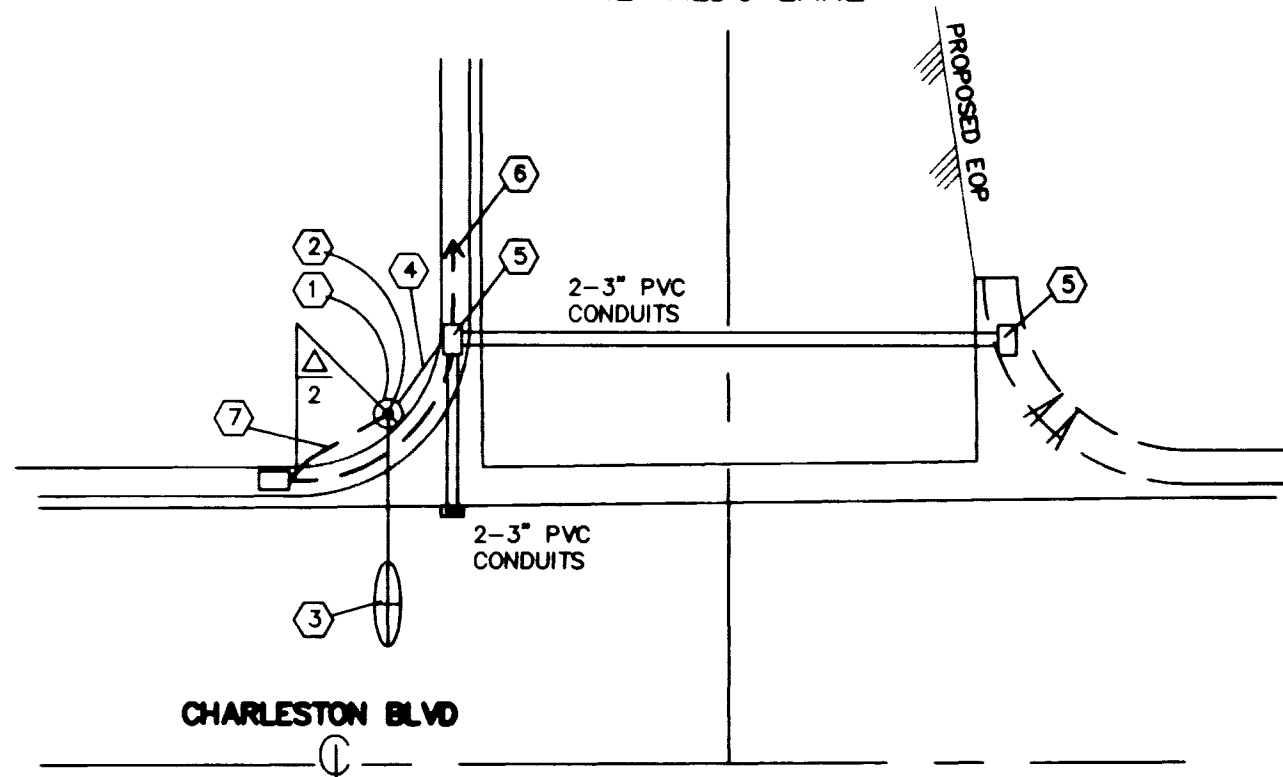

NOTES:

- TYPE "L" FOUNDATION PER STD DWG 404.209
LOCATE FOUNDATION AT CENTER OF CURB RETURN WITH
CENTERLINE OF FOUNDATION 18" BEHIND WALK
- XX-A POLE PER STD DWG 404.406
- 250 WATT LUMINAIRE WITH 15" MAST
ARM PER STD DWG 404.406
- 3" CONDUIT
- NO. 5 PULLBOX
- EX. STREETLIGHT CONDUIT
- 1 1/4" STREETLIGHT TIE IN

EX. ASPHALT
TO BE REMOVED

HDCP RAMP TABLE				
USDCCA STD DWG #235				
No.	TYPE	A	B	Z
(1)	1	8.0'	8.0'	2.75
(2)	1	8.0'	8.0'	2.75

CURVE TABLE				
CURVE	RADIUS	DELTA	LENGTH	TANGENT
C1 TC	30.00	93°55'06"	49.18	32.13
C2 TC	15.00	86°04'54"	22.54	14.01
C3 TC	25.00	93°55'06"	40.98	26.77
C4 TC	30.00	86°04'54"	45.07	28.02
C5 TC	25.00	93°55'06"	40.98	26.77

CONSTRUCTION NOTES

- INSTALL 2" "L" TYPE CURB & GUTTER PER STD DWG #216
- INSTALL 5' SIDEWALK PER STD DWG # 234
- INSTALL 8" VALLEY GUTTER PER STD DWG #228
- ADJUST SEWER MANHOLE TO NEW FINISH GRADE
- EXIST "L" TYPE CURB & GUTTER
- ADJUST EXIST WATER VALVES TO NEW FINISH GRADE
- REMOVE AND REPLACE EXISTING CURB RETURN

THREE B's INC.

525 SOUTH 6th STREET
LAS VEGAS, NEVADA 89101 PH 366-9140

Associates Ltd.

3871 S. VALLEY VIEW #B PH (702) 876-2341
LAS VEGAS, NEVADA 89103 FAX (702) 876-8395

MERIALDO LANE

PLAN AND PROFILE

STA. 0+00.00 TO STA. 6+53.62

PECCOLE TAVERN

CHARLESTON-DURANGO COMMERCIAL CENTER

SHEET

DESIGNED BY:

CHECKED BY:

PROJECT NO.

SCALE

1" = 40' HORIZ
1" = 2' VERT

PROJECT NO.

224-97-004

SCALE

1" = 40' HORIZ
1" = 2' VERT

PROJECT NO.

224-97-004

SCALE

1" = 40' HORIZ
1" = 2' VERT

