
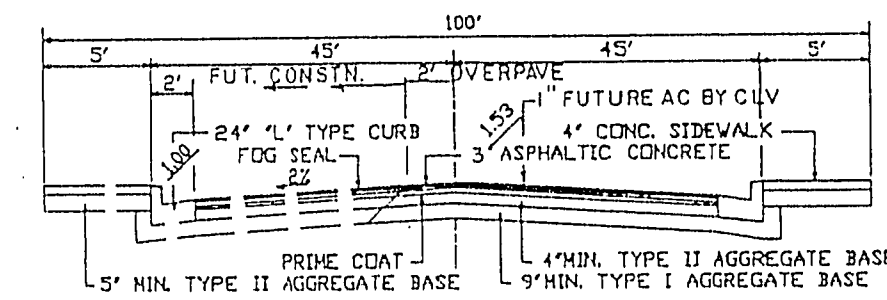




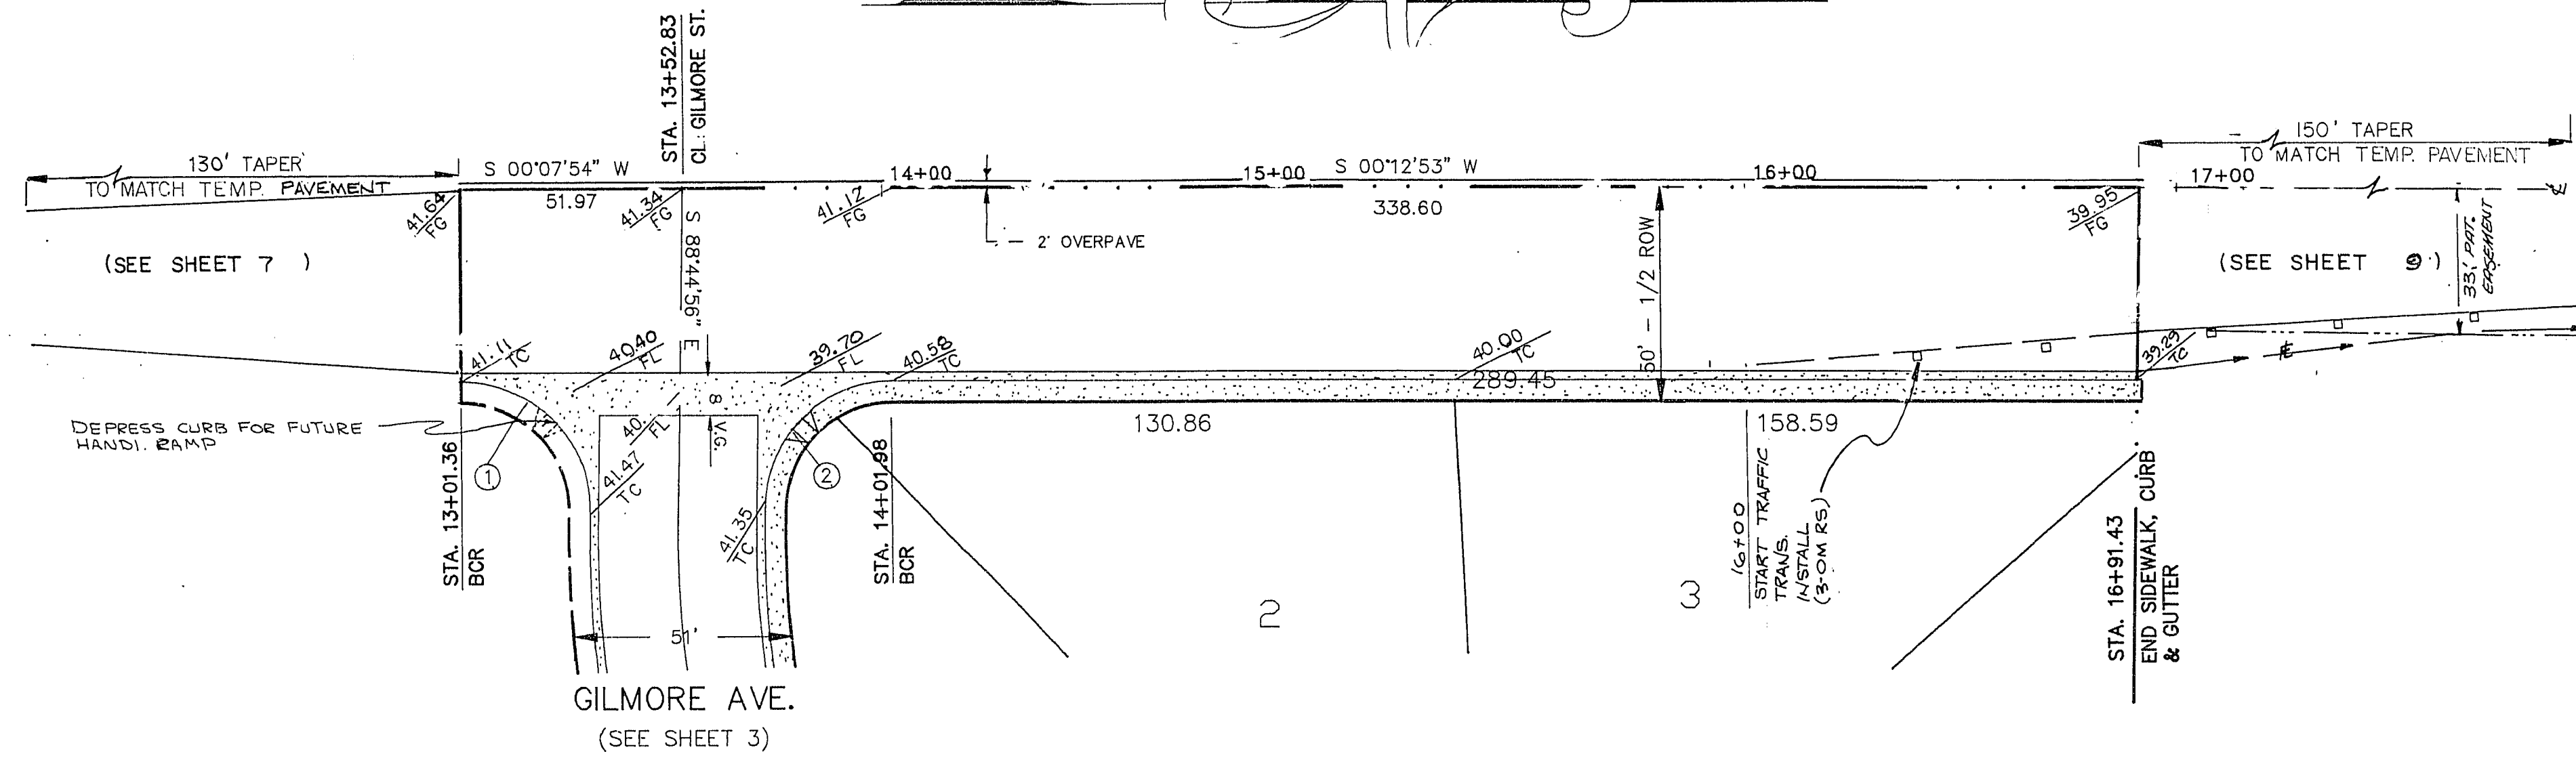


100' STREET SECTION - BUFFALO DR.
C.L.V. STD. DWG. # 203
STA 13+01.36 - STA 16+91.43

NOTE: ALL MANHOLES AND VALVED BOXES ARE TO BE CONSTRUCTED TO FUTURE SURFACE GRADE.


BACK OF CURB CURVE DATA				
CURVE	RADIUS	LENGTH	TANGENT	DELTA
1	30.00'	47.71'	30.59'	91°07'09"
2	30.00'	46.58'	29.46'	88°57'49"
3	30.00'	46.67'	29.55'	89°08'23"
4	30.00'	16.96'	8.71'	32°23'15"
5	60.00'	161.18'	259.01'	153°54'54"
6	30.00'	16.96'	8.71'	32°23'15"

SCALE:
HOR. 1" = 30'
VER. 1" = 2'

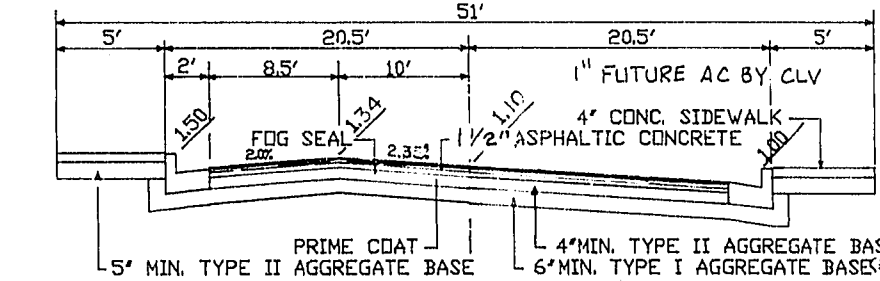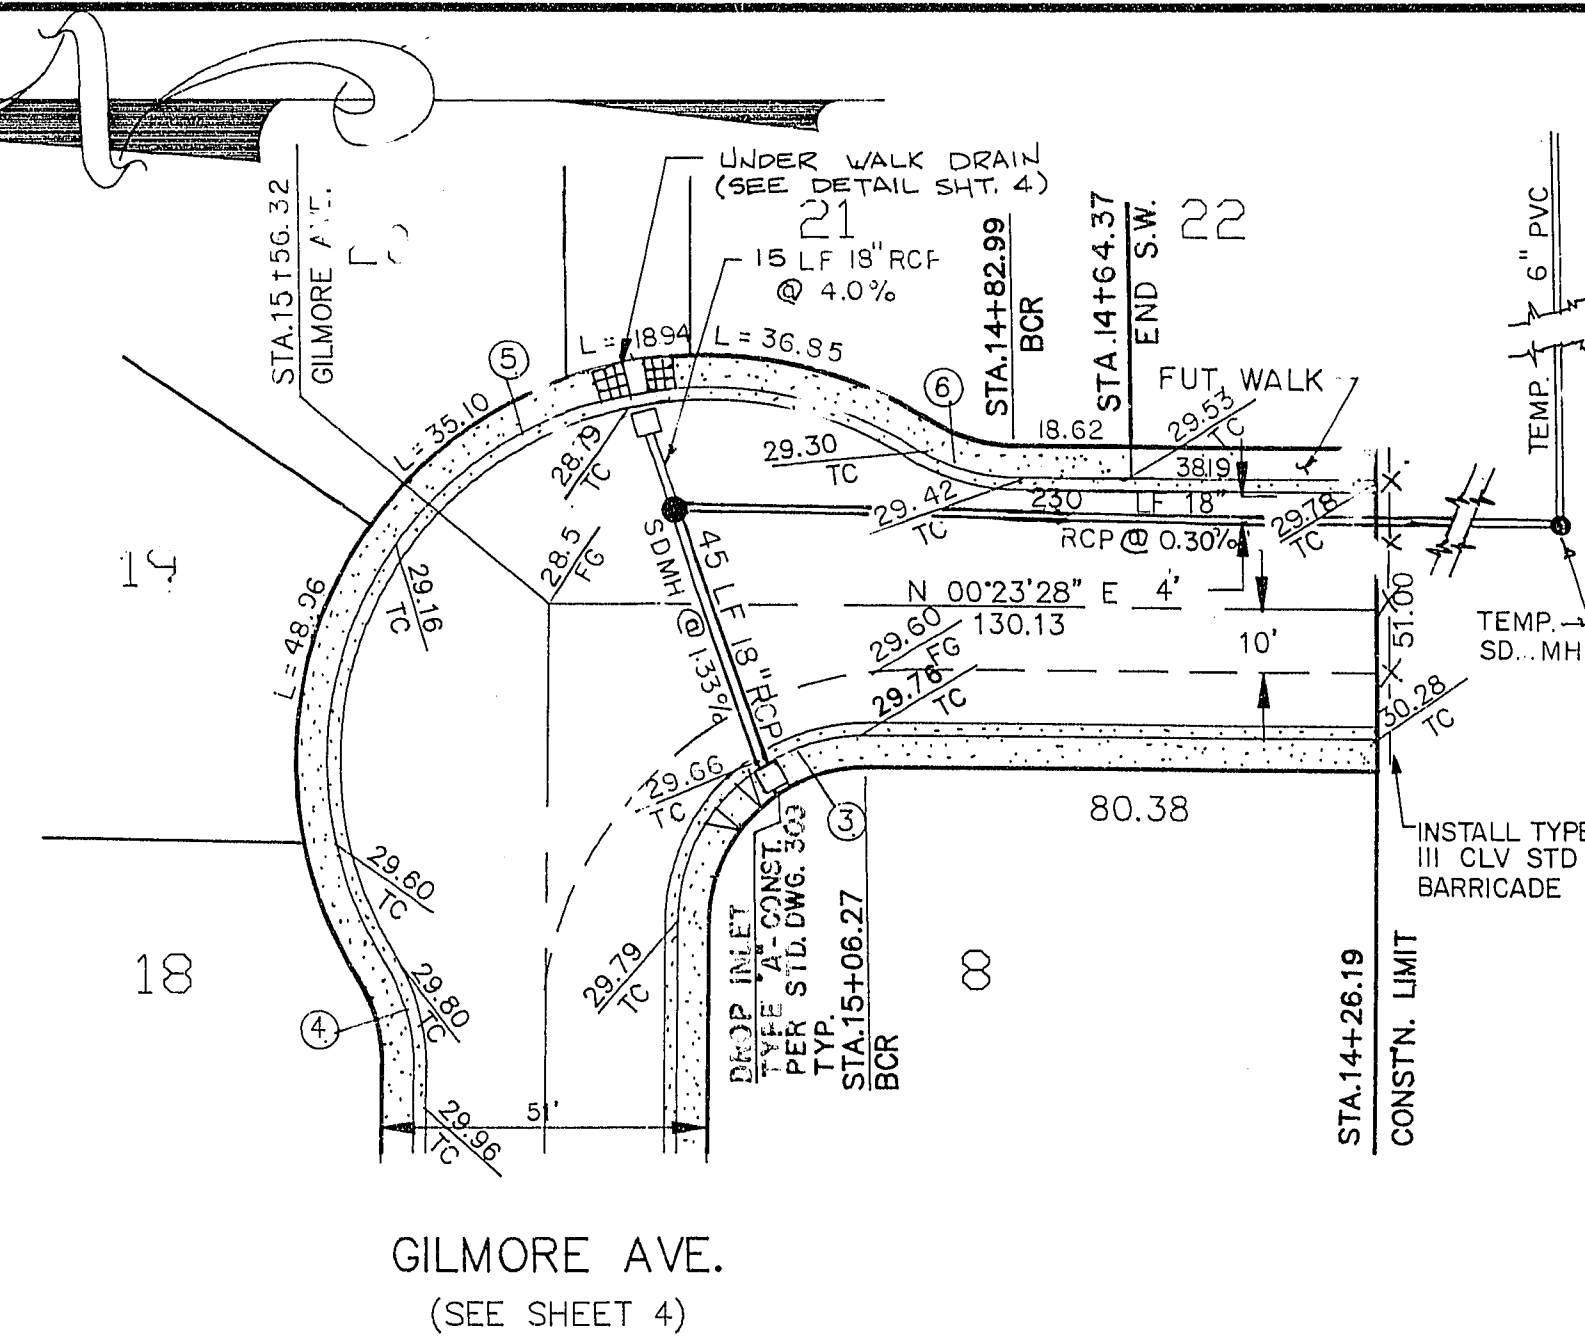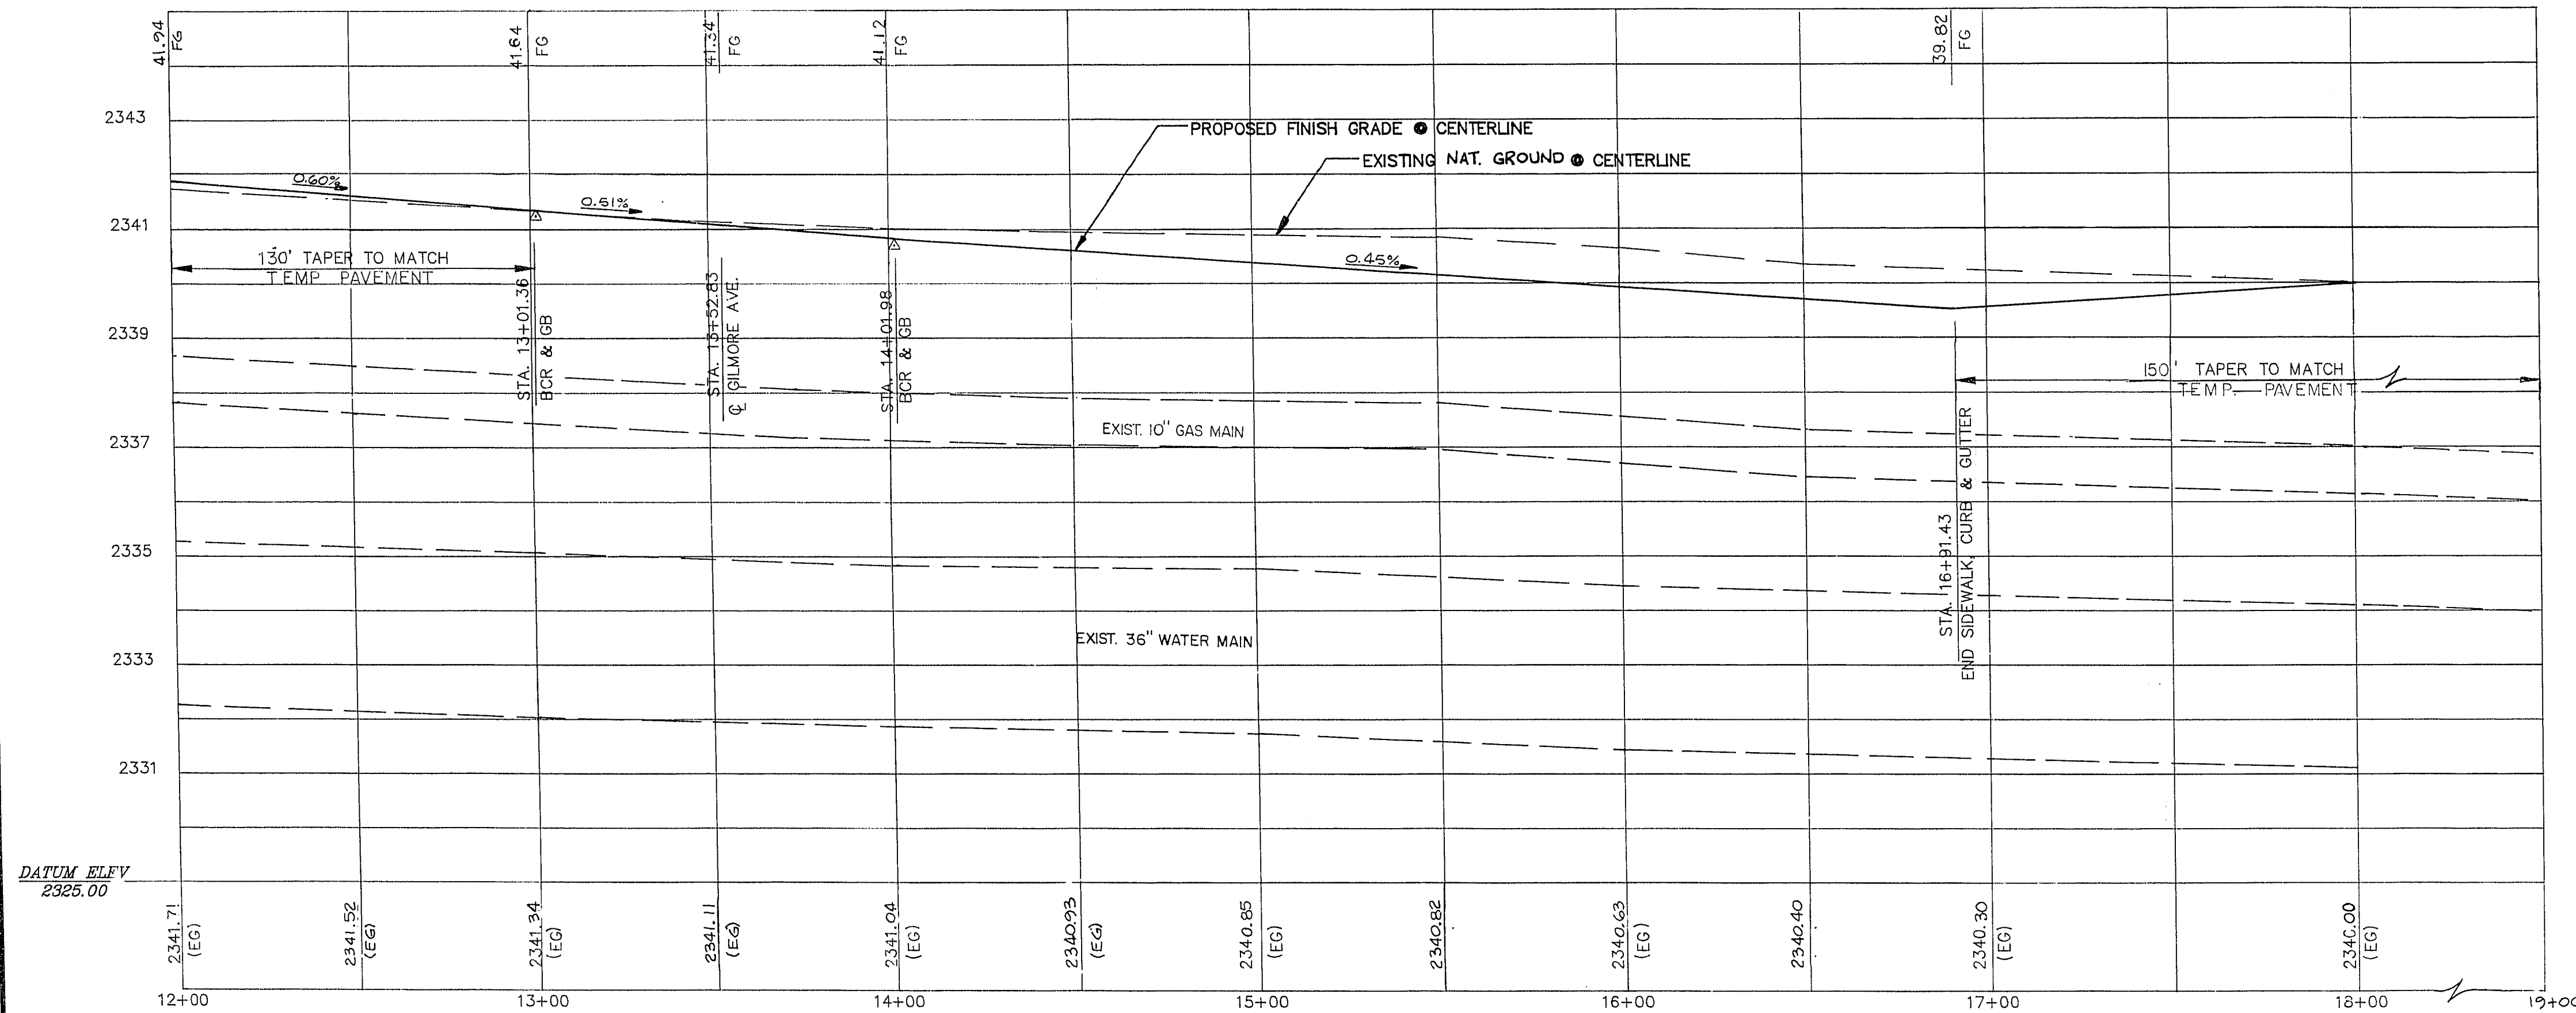

51' STREET SECTION - WHITE PLAINS DR.
< 0.5' OFFSET CROWN >
DEVIATES FROM STD. DWG. # 207

NOTE: ALL MANHOLES AND VALVED BOXES ARE TO BE CONSTRUCTED TO FUTURE SURFACE GRADE.

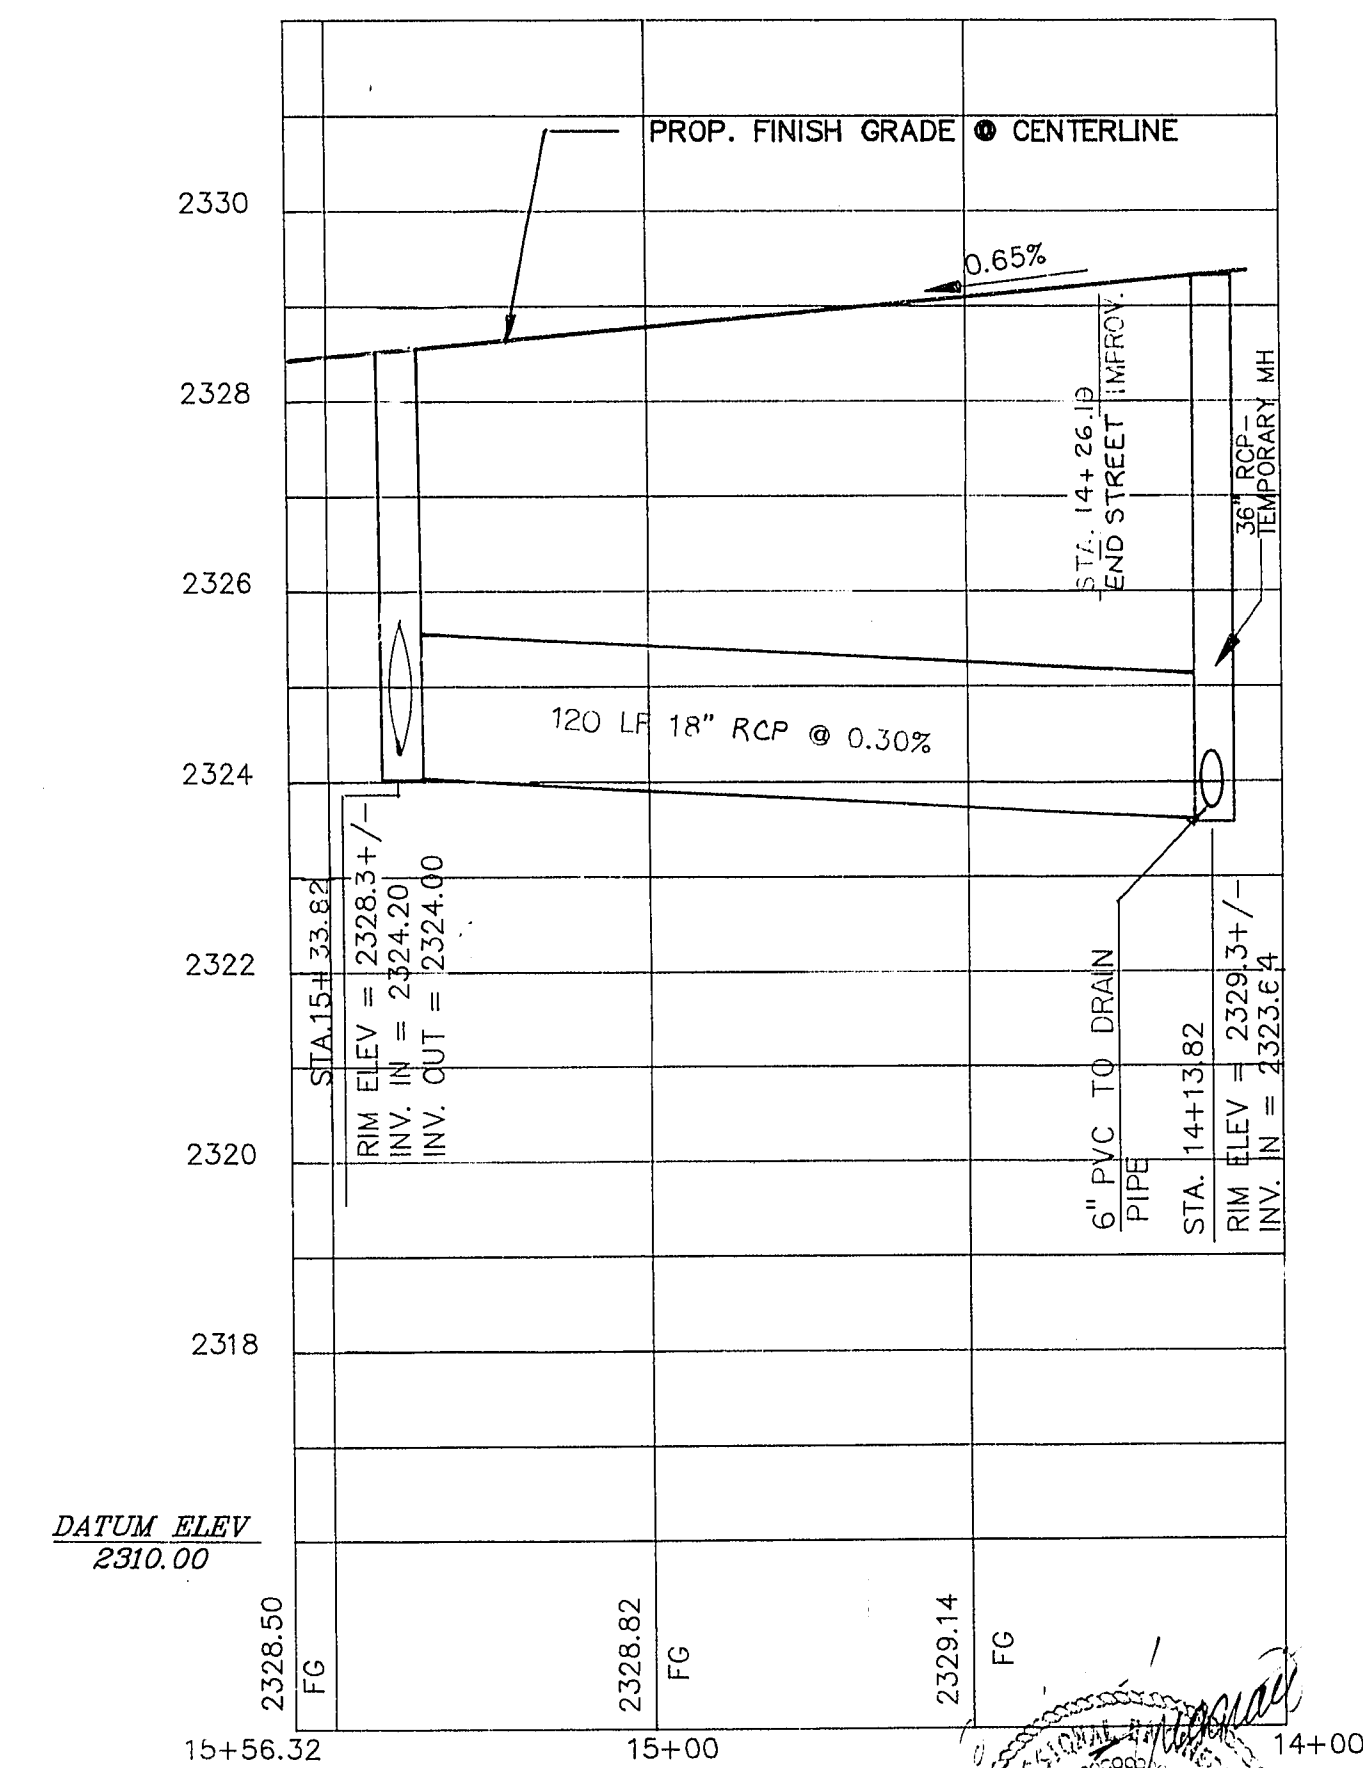

CASHDAN

844 E. SAHARA AVENUE
LAS VEGAS, NEVADA 89104
(702) 735-7895 FAX (702) 735-6282

APPROVALS: 	REVISIONS: <table border="1" style="width: 100%; border-collapse: collapse;"> <tr> <td style="width: 5%;">1</td> <td style="width: 15%;"> </td> <td style="width: 15%;"> </td> <td style="width: 15%;"> </td> <td style="width: 15%;"> </td> <td style="width: 15%;"> </td> </tr> </table>	1						PIONEER ESTATES WEST PHASE - 1 LAS VEGAS, NEVADA STREET PLAN AND PROFILE BUFFALO DR./WHITE PLAINS DR.
1								
DATE: JAN. 11, 1991 JOB NO: 90-823 DESIGNED: C.O.S. DRAWN: R.Q.A. CHKD BY: E.J.F. SCALE: 1" = 30' sheet: 6 OF 16								