


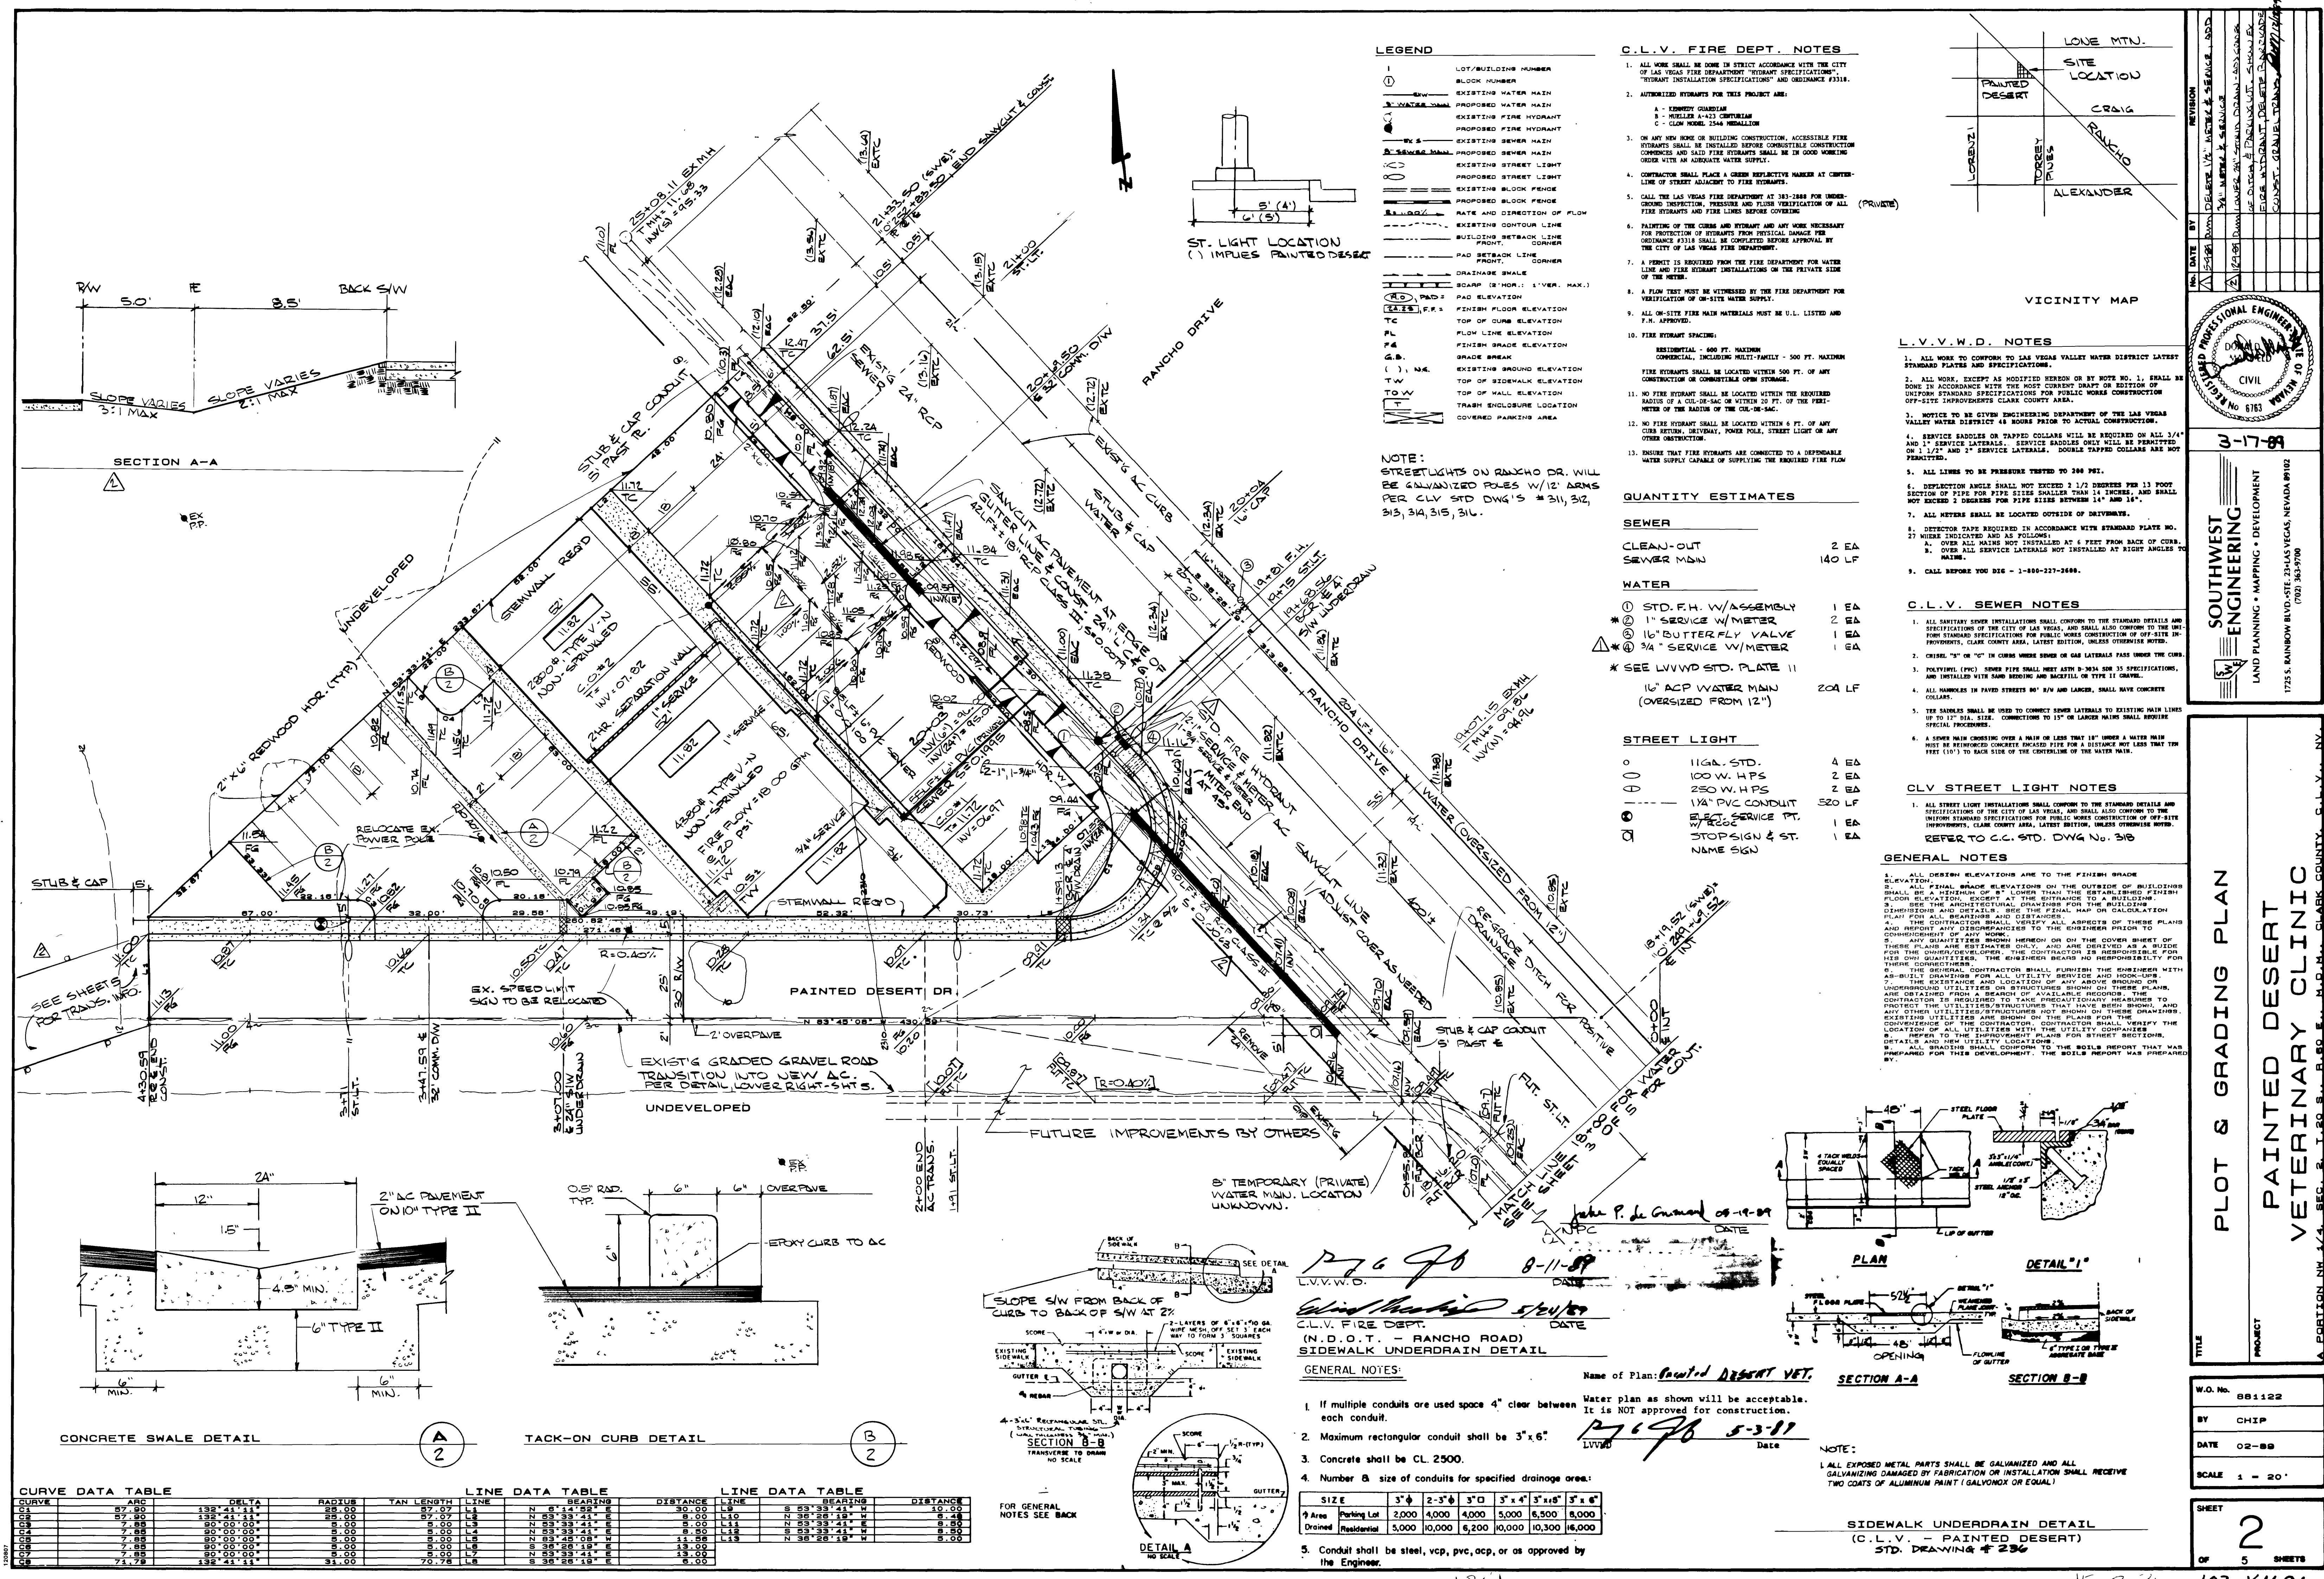

CURVE DATA TABLE				LINE DATA TABLE				LINE DATA TABLE			
CURVE	ARC	DELTA	RADIUS	TAN LENGTH	LINE	BEARING	DISTANCE	LINE	BEARING	DISTANCE	LINE
1	87.80	138.24	21.11	29.00	N 87.80° 00' 00" E	29.00	0.00	N 87.80° 00' 00" E	29.00	0.00	N 87.80° 00' 00" E
2	7.88	80.00	00.00	0.00	N 87.80° 00' 00" E	0.00	0.00	N 87.80° 00' 00" E	0.00	0.00	N 87.80° 00' 00" E
3	7.88	80.00	00.00	0.00	N 87.80° 00' 00" E	0.00	0.00	N 87.80° 00' 00" E	0.00	0.00	N 87.80° 00' 00" E
4	7.88	80.00	00.00	0.00	N 87.80° 00' 00" E	0.00	0.00	N 87.80° 00' 00" E	0.00	0.00	N 87.80° 00' 00" E
5	7.88	80.00	00.00	0.00	N 87.80° 00' 00" E	0.00	0.00	N 87.80° 00' 00" E	0.00	0.00	N 87.80° 00' 00" E
6	7.88	80.00	00.00	0.00	N 87.80° 00' 00" E	0.00	0.00	N 87.80° 00' 00" E	0.00	0.00	N 87.80° 00' 00" E
7	7.88	80.00	00.00	0.00	N 87.80° 00' 00" E	0.00	0.00	N 87.80° 00' 00" E	0.00	0.00	N 87.80° 00' 00" E
8	7.88	80.00	00.00	0.00	N 87.80° 00' 00" E	0.00	0.00	N 87.80° 00' 00" E	0.00	0.00	N 87.80° 00' 00" E
9	7.88	80.00	00.00	0.00	N 87.80° 00' 00" E	0.00	0.00	N 87.80° 00' 00" E	0.00	0.00	N 87.80° 00' 00" E
10	7.88	80.00	00.00	0.00	N 87.80° 00' 00" E	0.00	0.00	N 87.80° 00' 00" E	0.00	0.00	N 87.80° 00' 00" E

SIDEWALK UNDERDRAIN DETAIL						
SIZE	3"	4"	6"	8"	10"	12"
Area	2,000	4,000	6,000	8,000	10,000	12,000
Drainage	2,000	4,000	6,000	8,000	10,000	12,000

PROFESSIONAL ENGINEER
CLARK COUNTY, NEVADA
3-17-89

SOUTHWEST ENGINEERING
LAND PLANNING • GRADING • DEVELOPMENT
1725 S. RAINBOW BLVD. STE. 200 LAS VEGAS, NEVADA 89102
(702) 363-9700

PLOT & GRADING PLAN
PAINTED DESERT VETERINARY CLINIC
A PORTION NW 1/4, SEC. 2, T.20 S., R.40 E., N.M.M., CLARK COUNTY, N.V.

W.O. No. 881122
BY CHIP
DATE 02-89
SCALE 1" = 20'
SHEET 2 OF 5 SHEETS

