
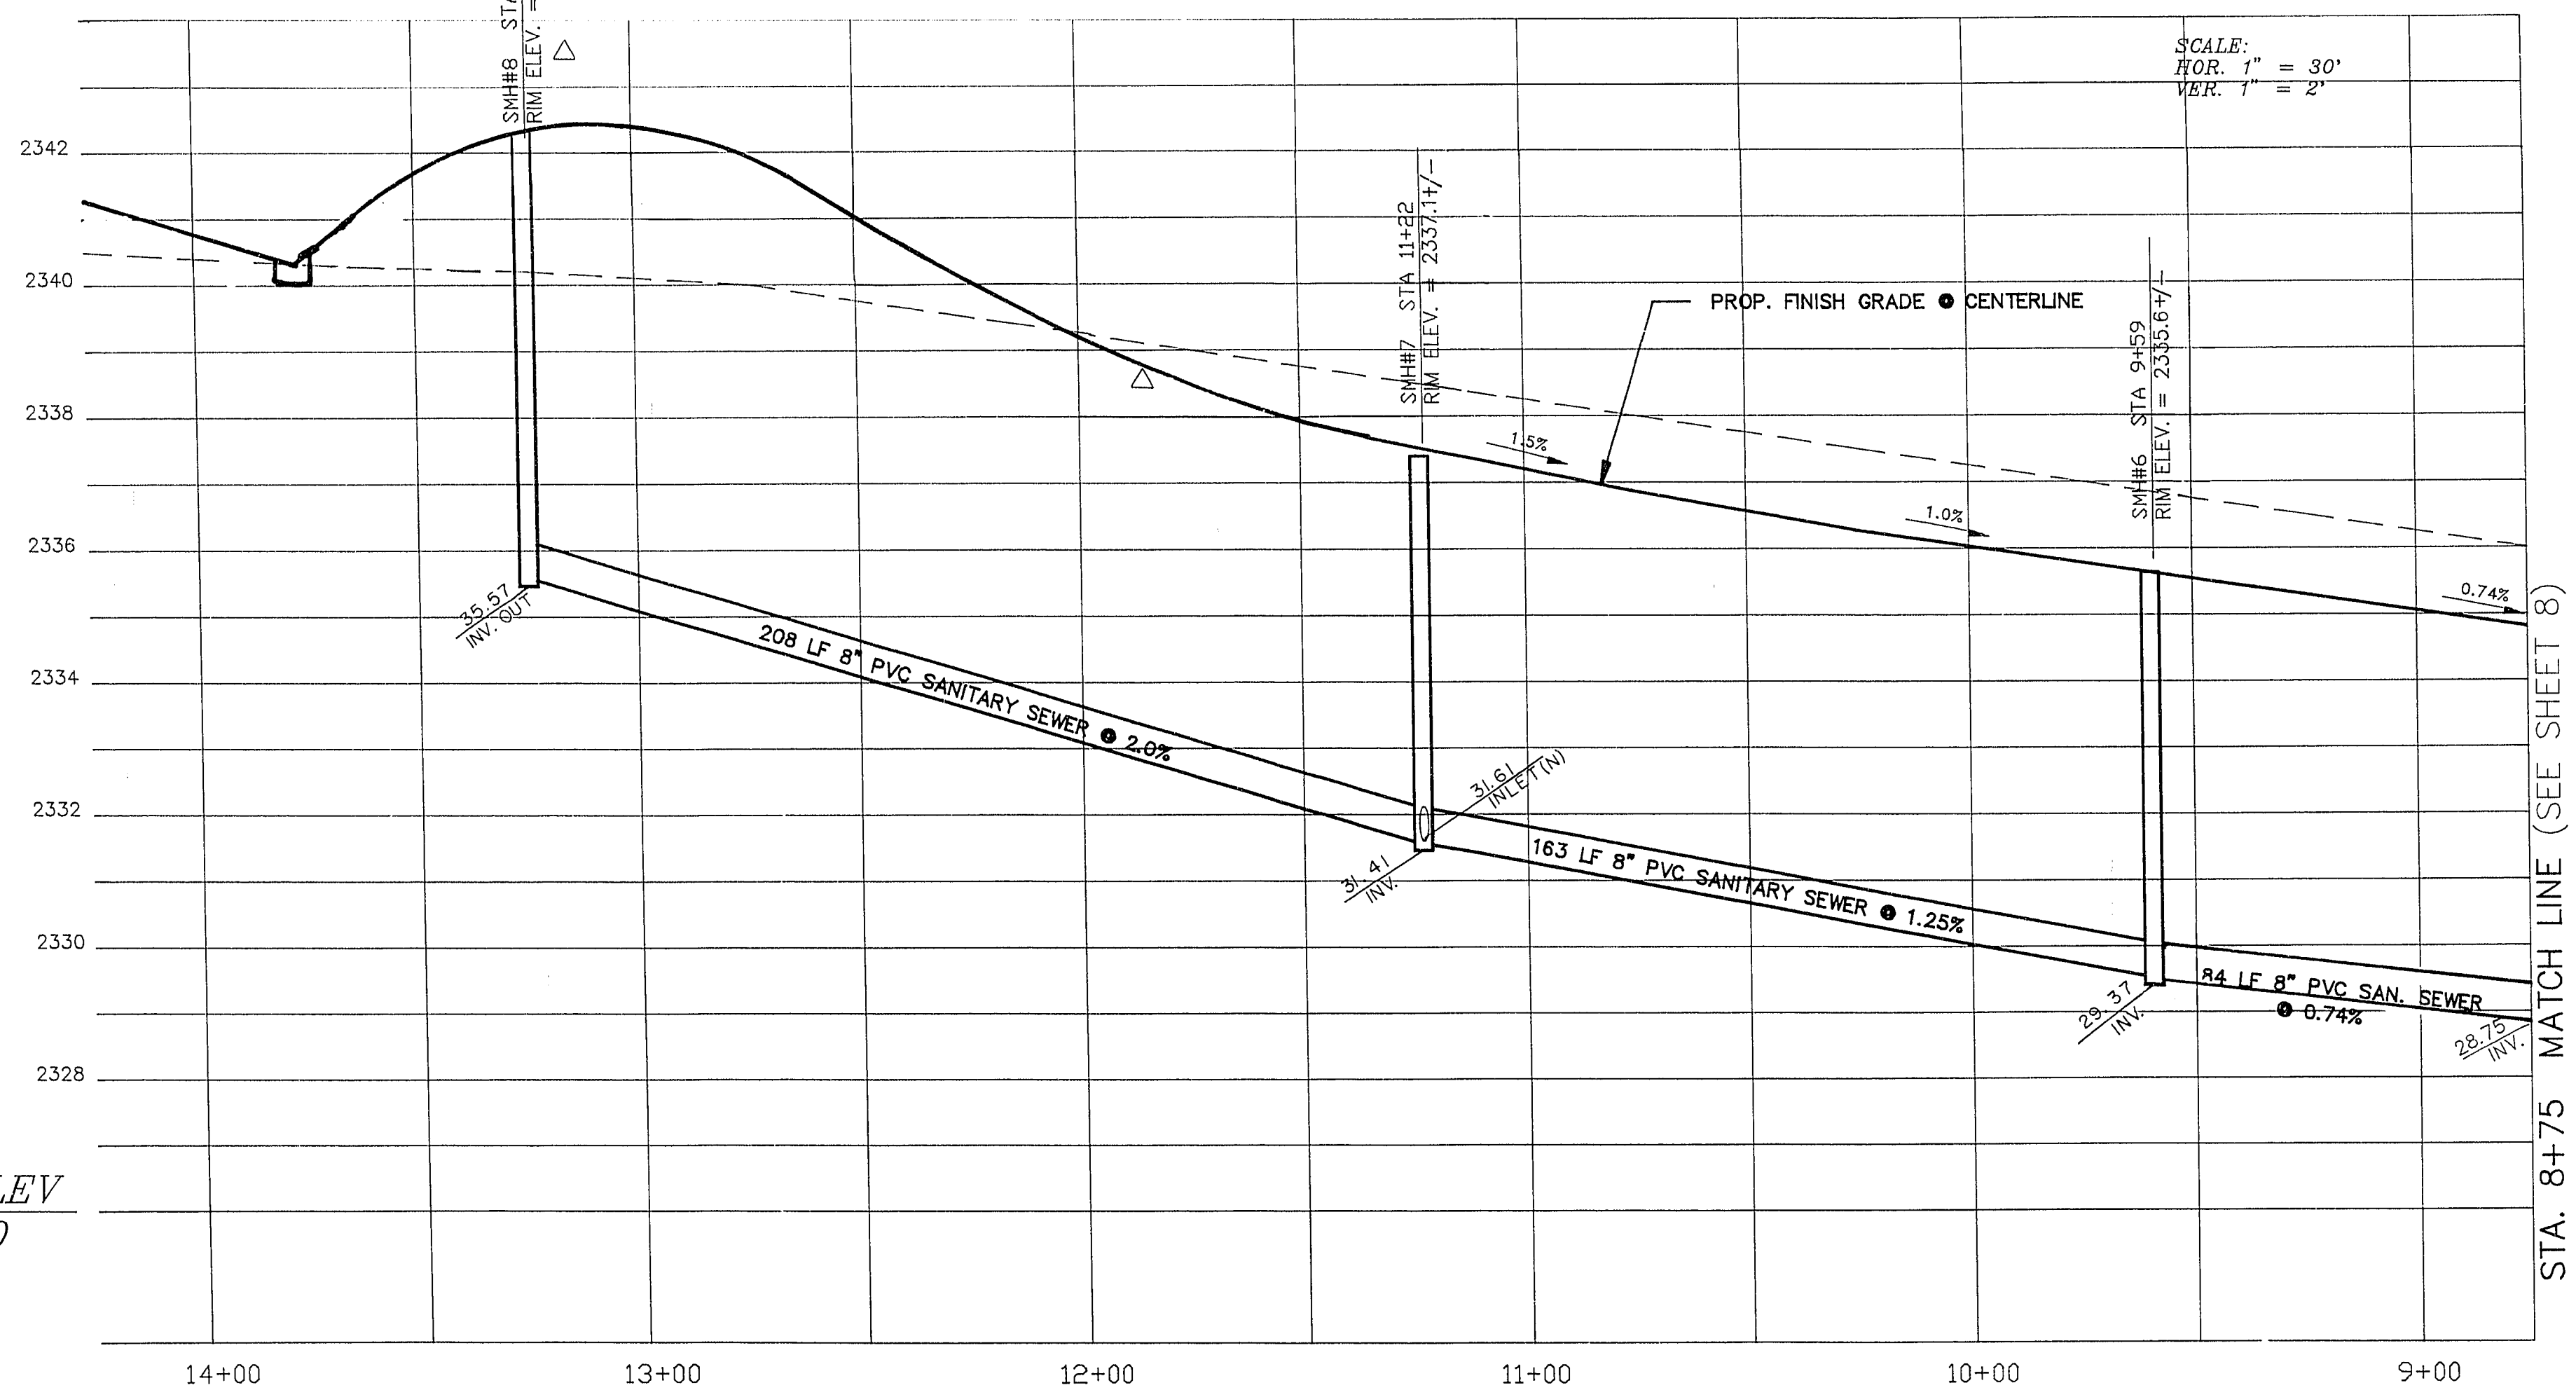
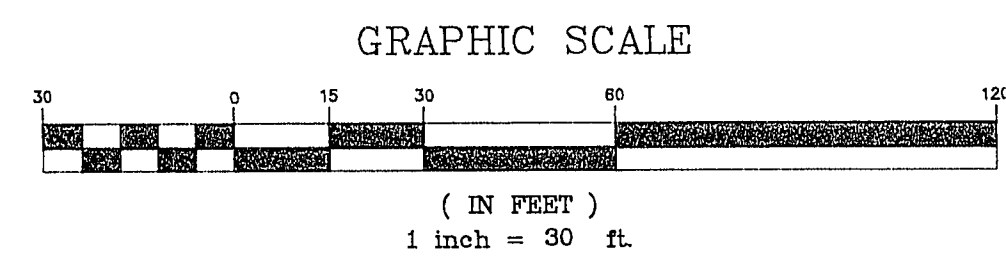


GILMORE AVENUE

BUFFALO DR.

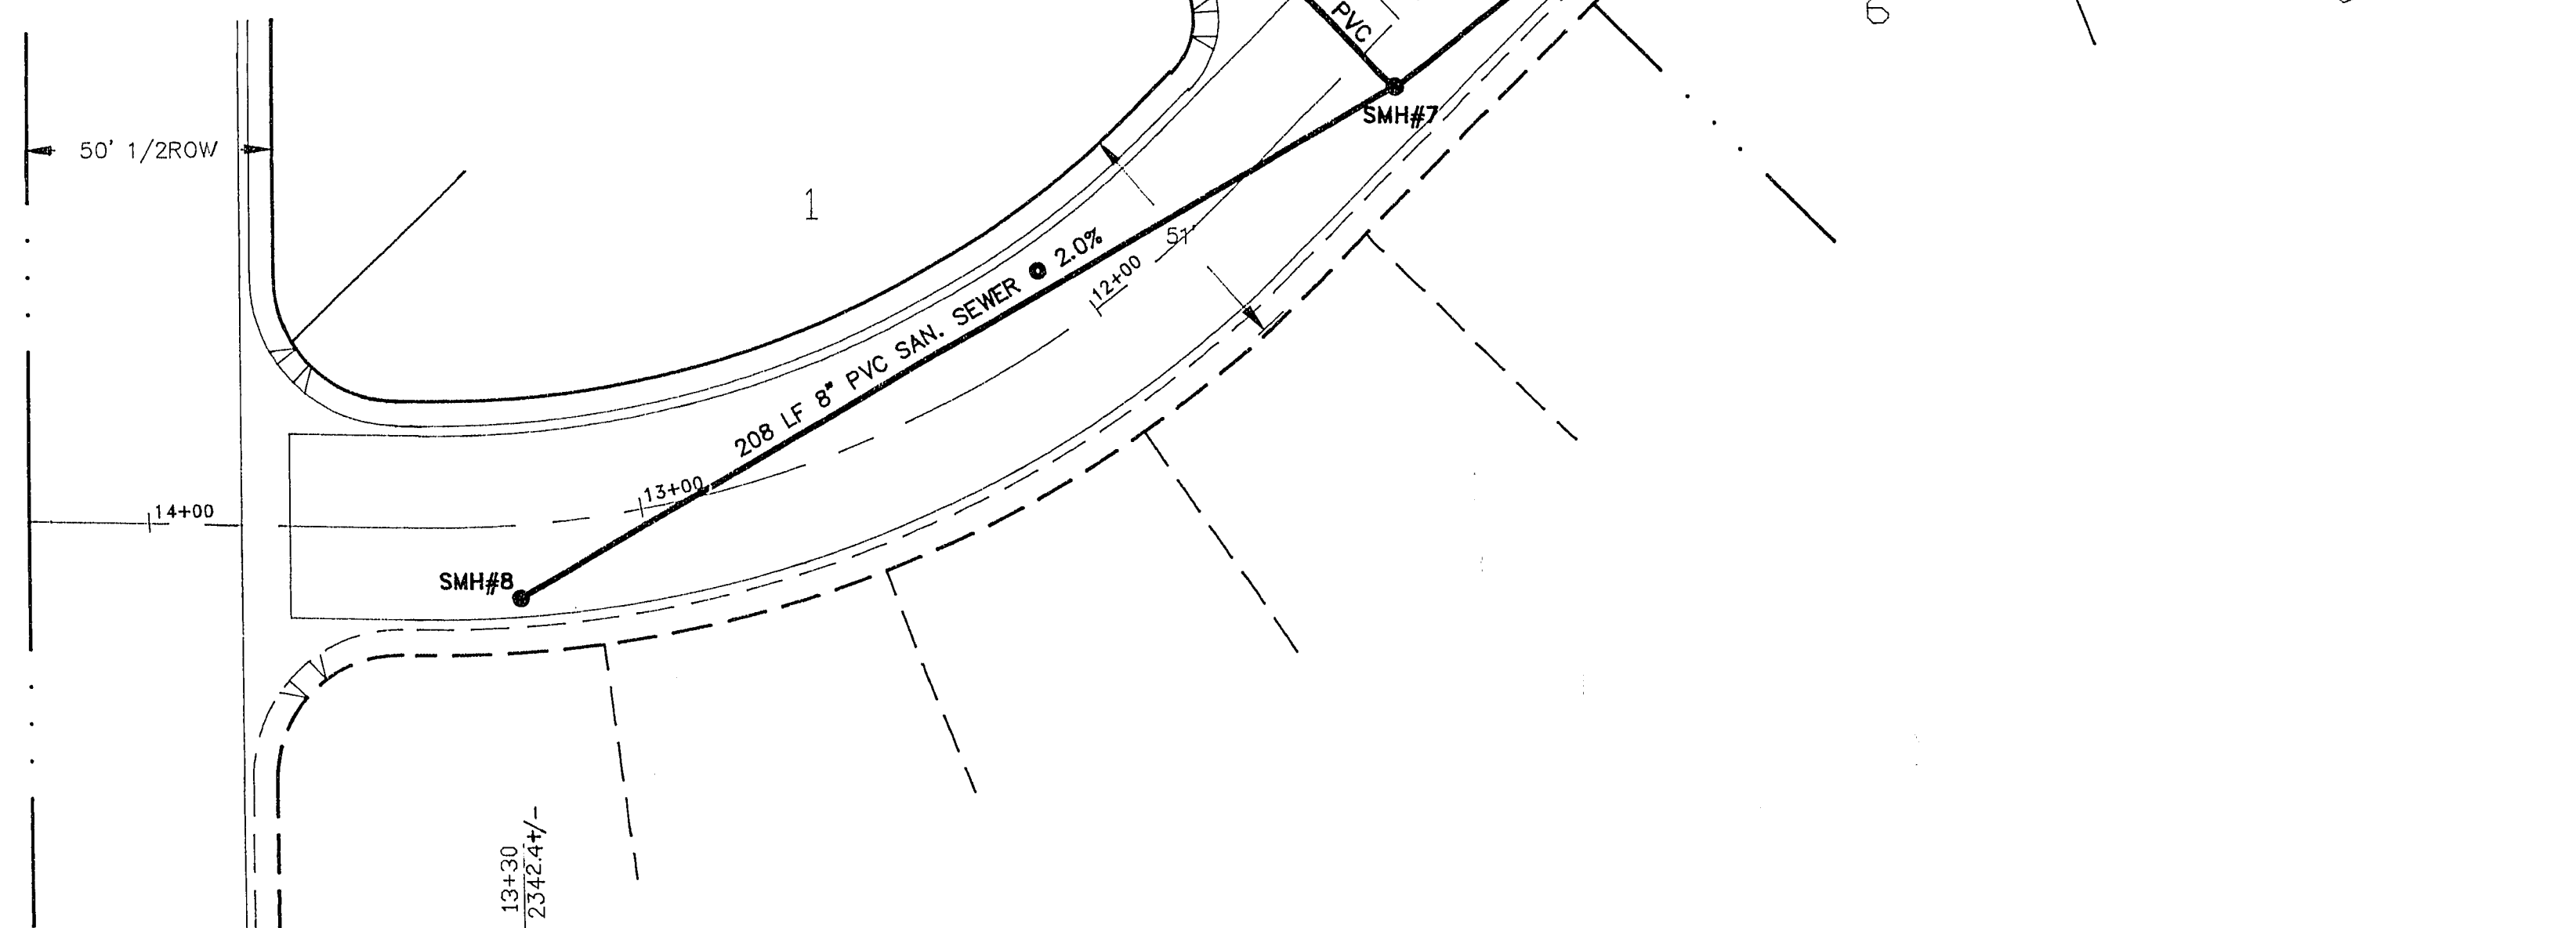


DATUM ELEV
2326.00

CASHDAN
844 E. SAHARA AVENUE
LAS VEGAS, NEVADA 89104
(702) 735-7895 FAX (702) 735-6282

REVISIONS:	APPROVALS:

PIONEER ESTATES WEST
PHASE - 1
LAS VEGAS, NEVADA
SEWER PLAN AND PROFILE
GILMORE AVE. - STA. 8+75

DATE: JAN. 11, 1991
JOB NO: 90-823
DESIGNED: C.O.S.
DRAWN: R.Q.A.
CHKD BY: E.J.F.
SCALE: 1" = 30'
sheet:
12 OF 16

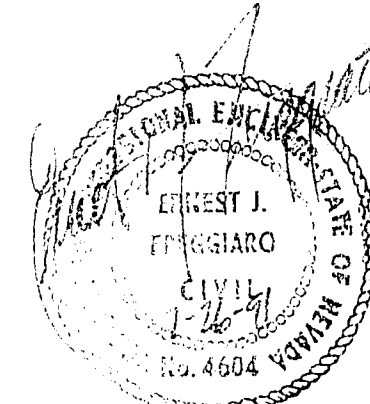

307Y-4209-1