


g:\0145\0027\PECCOLE\20-2261.dwg Mon May 04 09:37:04 1998 LLOYD A

20-2261.DWG DSK #


NOTE:  
THIS REINFORCED CONCRETE ARCH CULVERT  
AND HEADWALLS DESIGN AND STRUCTURAL  
CALCULATIONS SHALL BE SIGNED AND  
STAMPED BY A LICENSED PROFESSIONAL  
ENGINEER, REGISTERED IN THE STATE  
OF NEVADA, WHOSE SERVICES SHALL BE  
RETAINED BY THE CONTRACTOR.

APPROVAL OF THESE DESIGN DRAWINGS  
DOES NOT CONSTITUTE APPROVAL OF  
THIS ARCH CULVERT. DETAILS ARE  
PROVIDED HERE ONLY FOR GRADING  
AND HYDRAULIC RELATIONSHIP.

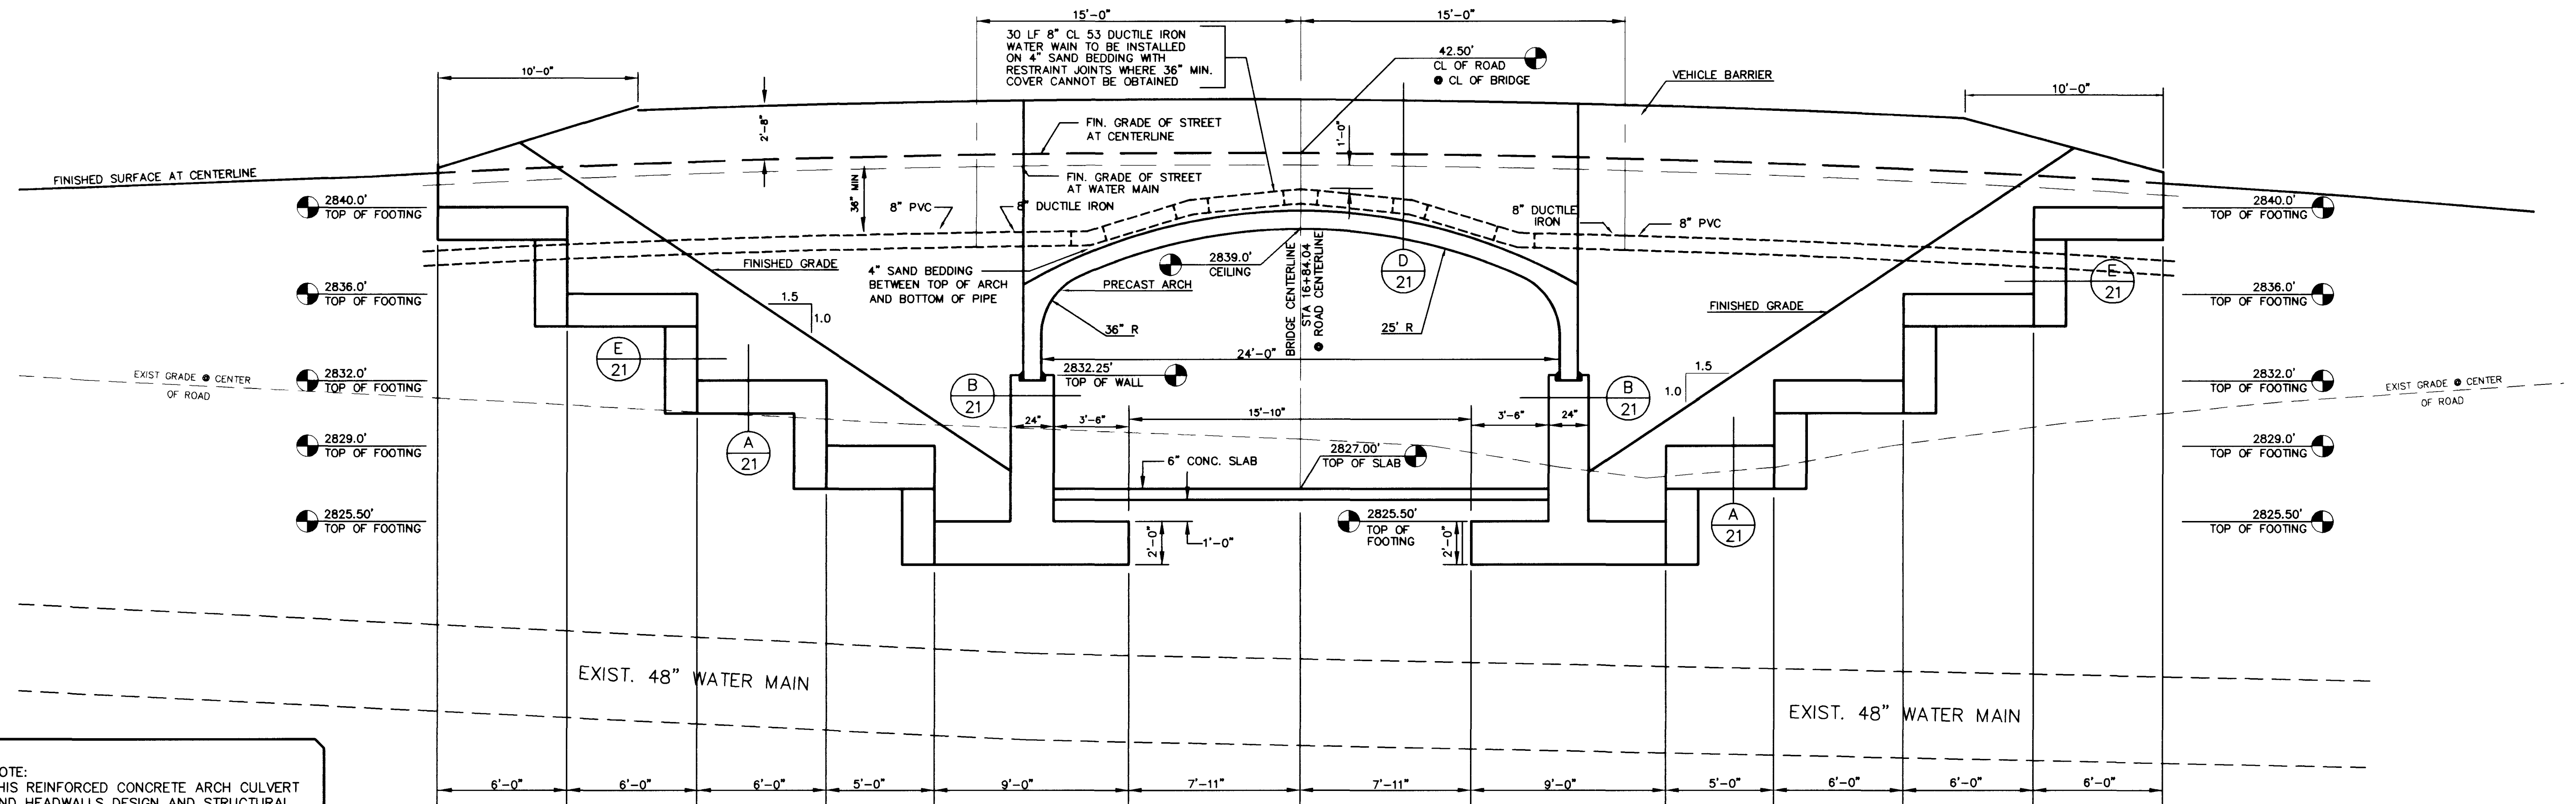

WEST ELEVATION

SCALE: 1/4"=1'-0"

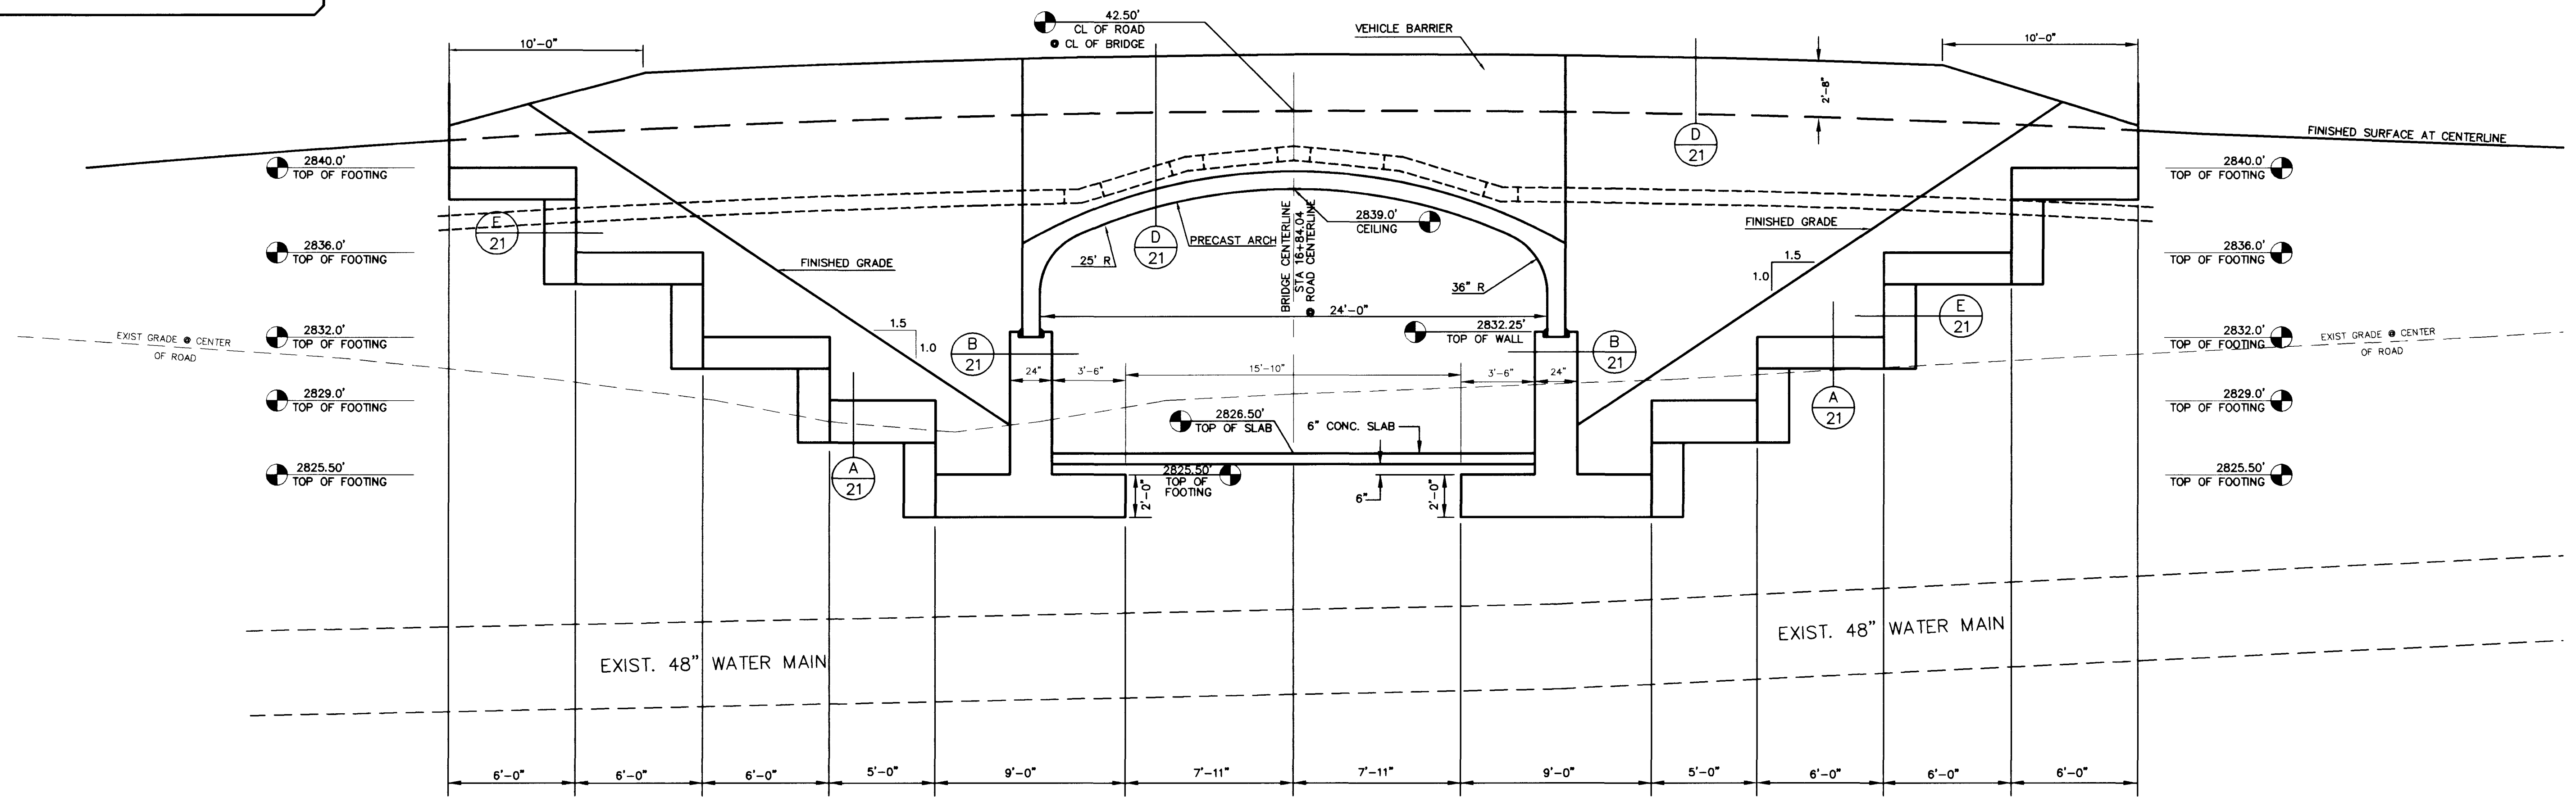

EAST ELEVATION

SCALE: 1/4"=1'-0"

| NO. | DESCRIPTION | DATE | APP'D |
|-----|-------------|------|-------|
|     |             |      |       |
|     |             |      |       |
|     |             |      |       |
|     |             |      |       |

|              |        |
|--------------|--------|
| RECOMMENDED: | DATE   |
|              | 5/4/98 |
|              |        |
|              |        |
|              |        |

|              |            |
|--------------|------------|
| DATE:        | 1/2/98     |
| DRAWN BY:    |            |
| DESIGNED BY: |            |
| CHECKED BY:  |            |
| JOB NO.:     | 0145.0027  |
| SCALE:       | 1/4"=1'-0" |

**PENTACORE**  
CIVIL ENGINEERING • LAND SURVEYING • PLANNING  
CONSTRUCTION MANAGEMENT • ADA CONSULTING  
6783 WEST CHARLESTON BOULEVARD  
LAS VEGAS, NEVADA 89102 (702)298-0115

|                      |
|----------------------|
| PECCOLE NEVADA CORP. |
| PECCOLE WEST LOT 10  |
| BRIDGE 2 ELEVATIONS  |

|       |
|-------|
| SHEET |
| 20    |
| OF 21 |

107-V2749

