



Call before you Dig
1-800-227-2600

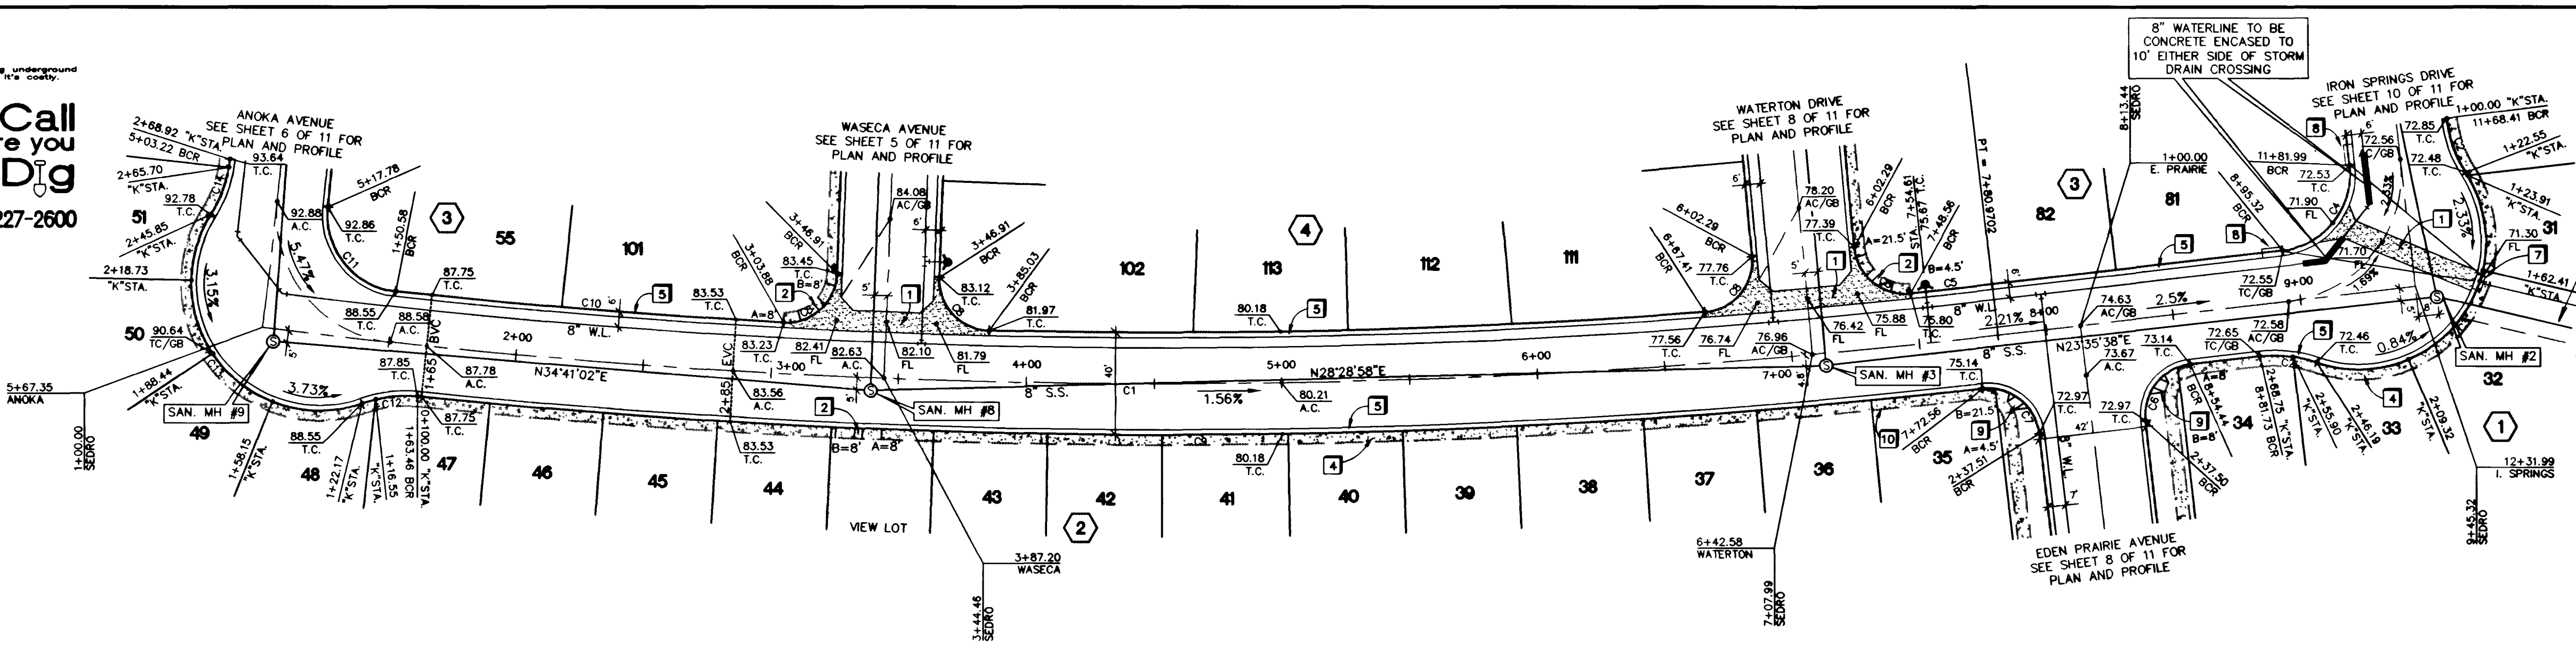


CENTERLINE CURVE DATA TABLE				
No.	RADIUS	DELTA	LENGTH	TANGENT
C1	2824.00	13°48'58"	660.97	342.14

BACK OF CURB CURVE DATA TABLE				
No.	RADIUS	DELTA	LENGTH	TANGENT
C2	50.00	25°50'31"	22.55	11.47
C3	50.00	141°41'02"	123.64	143.92
C4	30.00	90°00'00"	47.12	30.00
C5	2804.00	00°39'27"	32.18	16.09
C6	20.00	90°00'00"	31.42	20.00
C7	20.00	89°49'48"	31.36	19.94
C8	20.00	90°49'24"	31.70	20.29
C9	2844.00	12°21'35"	613.51	307.95
C10	2804.00	03°06'37"	152.22	76.13
C11	30.00	90°00'58"	47.13	30.01
C12	50.00	25°24'25"	22.17	11.27
C13	50.00	141°43'42"	123.68	144.10
C14	50.00	26°25'40"	23.06	11.74


SEDRO STREET - PLAN VIEW
HORIZONTAL SCALE: 1" = 40'

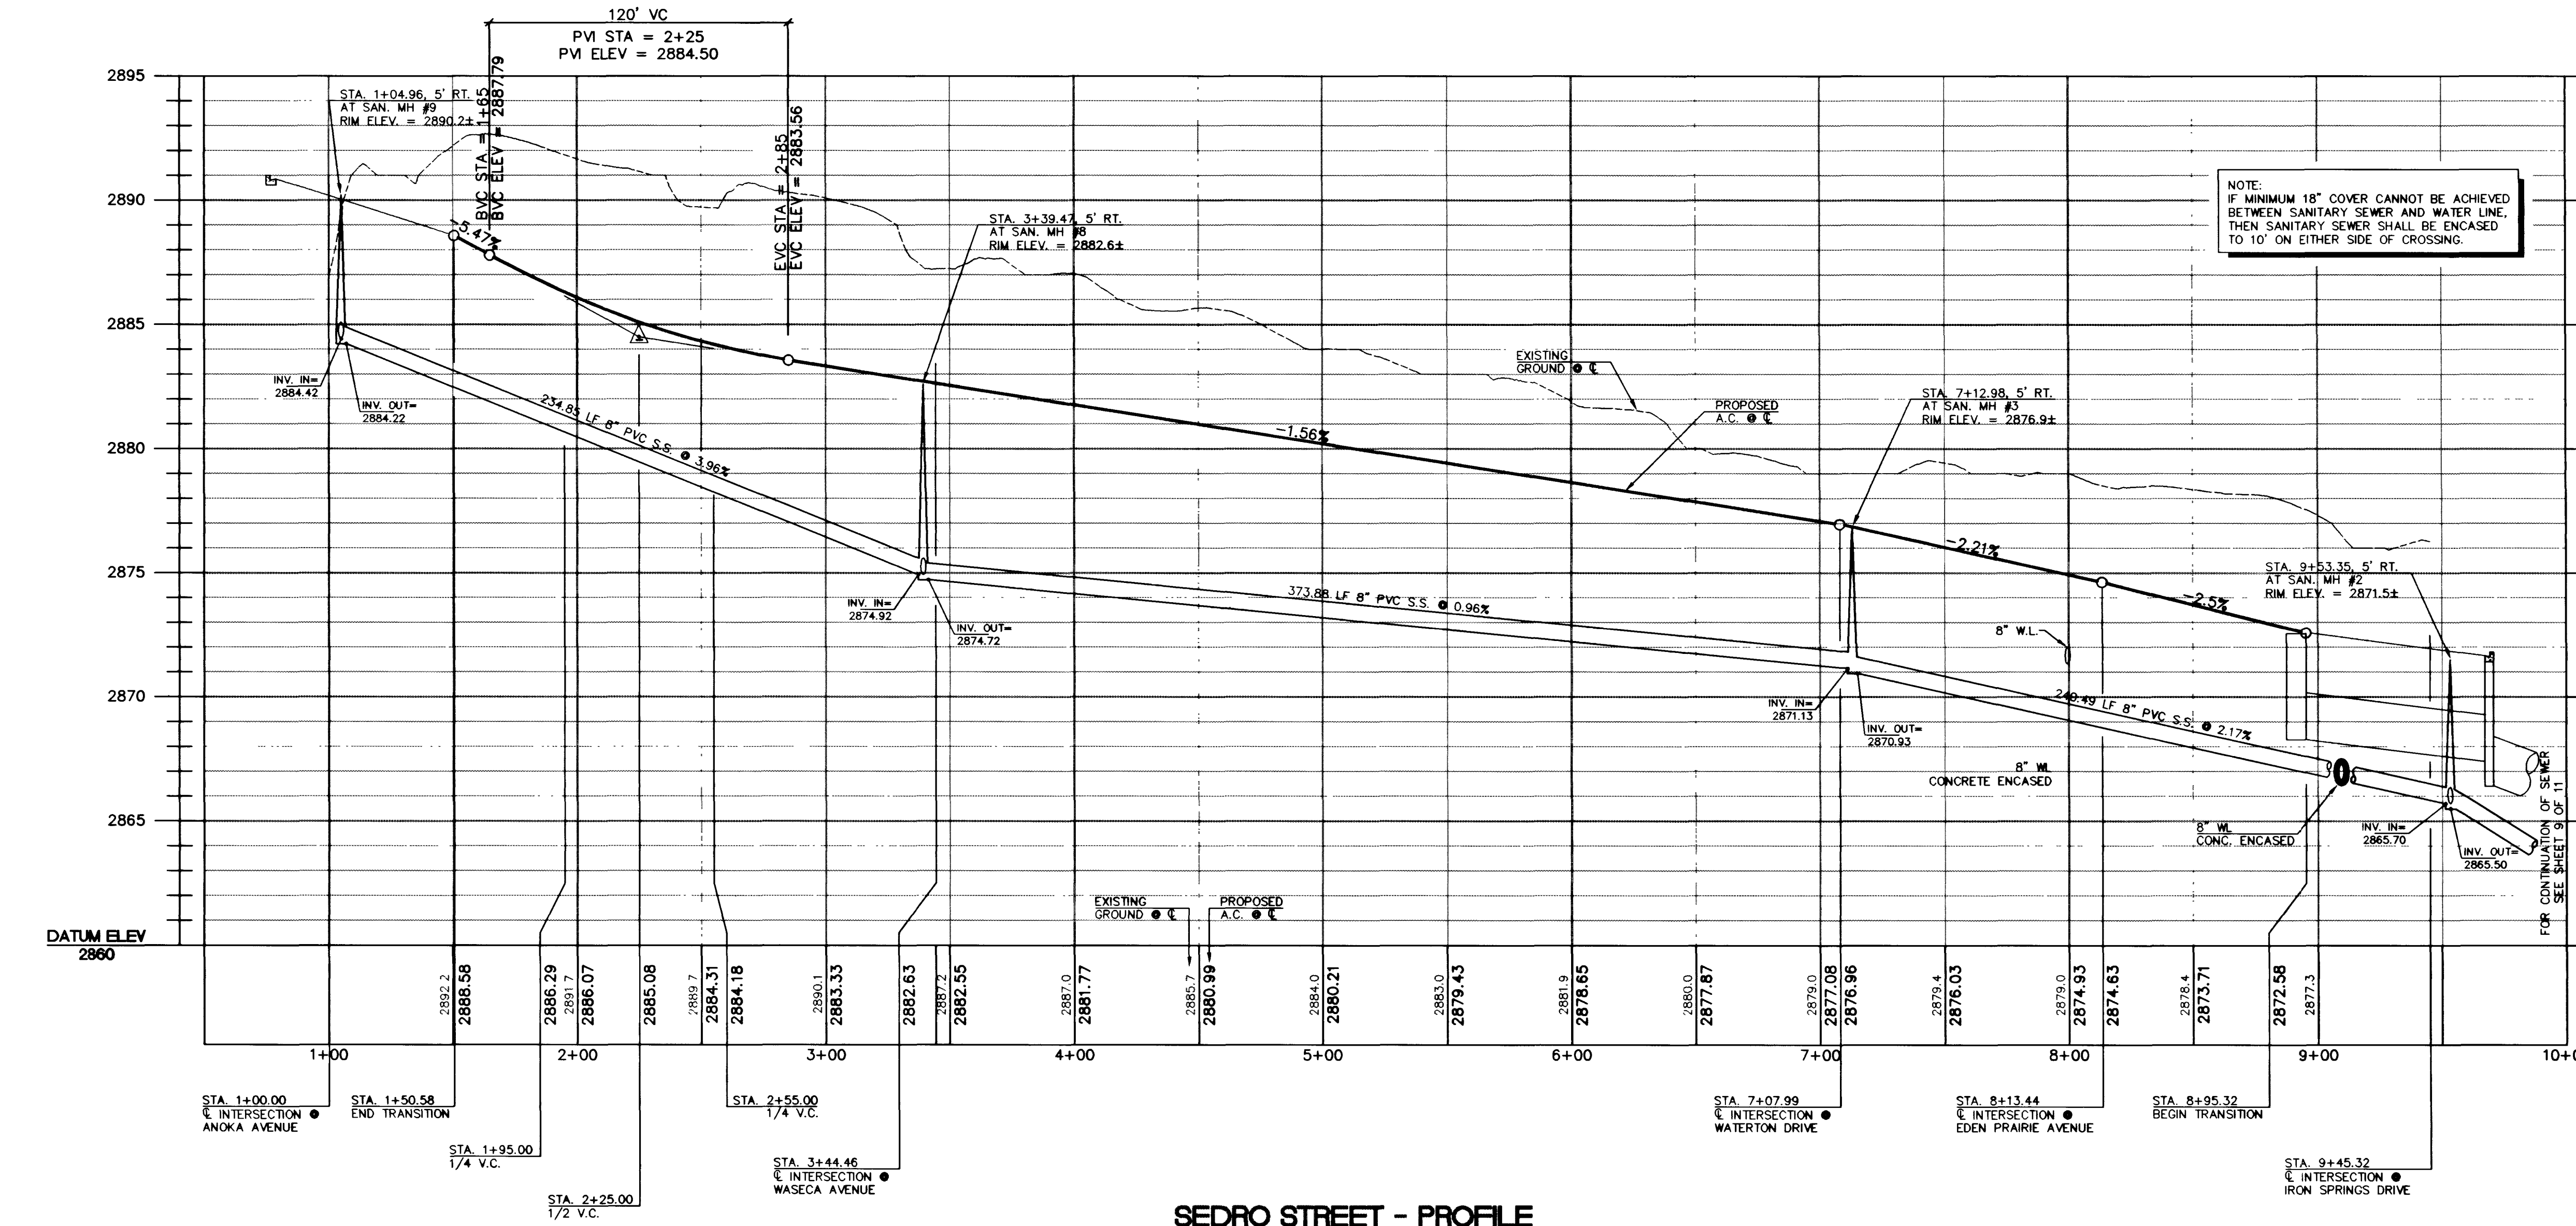

SEDRO STREET - PROFILE
HORIZONTAL SCALE: 1" = 40'
VERTICAL SCALE: 1" = 4'

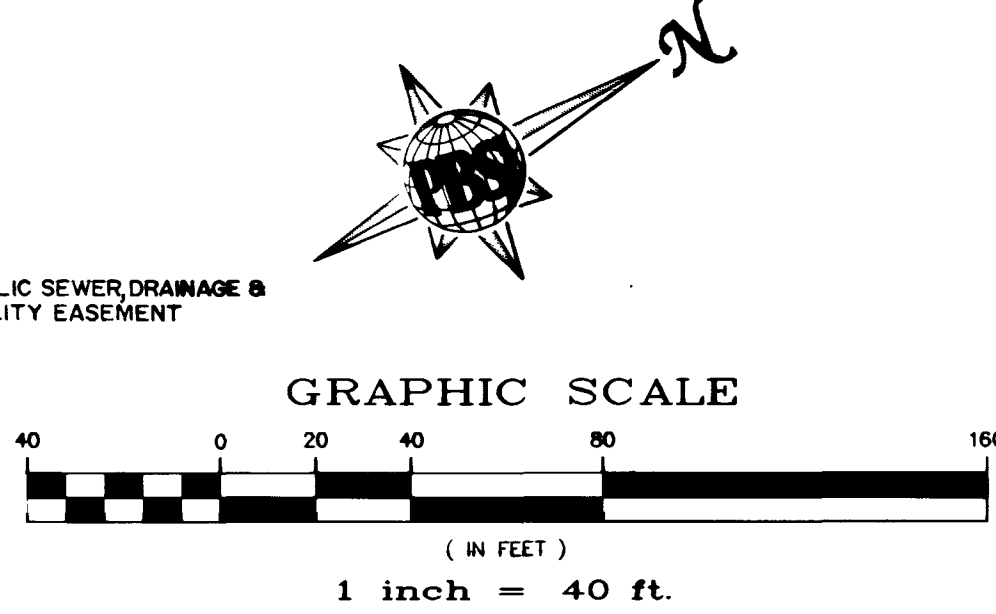

- ### CONSTRUCTION NOTES
1. CONSTRUCT 8" CONCRETE VALLEY GUTTER PER SUMMERLIN IMPROVEMENT STANDARD DWG. NO. S-64.
 2. CONSTRUCT SIDEWALK RAMP (CASE 1) PER SUMMERLIN IMPROVEMENT STANDARD DWG. NO. S-77. (TRANSITION LENGTHS A & B SHOWN ON PLAN, Z=3.5')
 4. CONSTRUCT 4" WIDE CONCRETE SIDEWALK PER SUMMERLIN IMPROVEMENT STANDARD DWG. NO. S-72.
 5. CONSTRUCT 1" TYPE 'C' CURB & GUTTER PER SUMMERLIN IMPROVEMENT STANDARD DWG. NO. S-47.
 7. 4" TYPE 'C' DROP INLET PER SUMMERLIN IMPROVEMENT STANDARD DWG. NO. D-14.
 8. 10" TYPE 'C' DROP INLET PER SUMMERLIN IMPROVEMENT STANDARD DWG. NO. D-14.
 9. CONSTRUCT SIDEWALK RAMP PER SUMMERLIN IMPROVEMENT STANDARD DWG. NO. S-75.
 10. 0 INCH DRIVEWAY REQUIRED.
- ### GENERAL NOTES
1. ALL STATIONING IS CENTERLINE STATIONING UNLESS OTHERWISE NOTED.
 2. SEWER LENGTHS ARE FROM CENTER OF MANHOLE TO CENTER OF MANHOLE.
 3. "K" STA. INDICATES KNUCKLE STATIONING AT BACK OF CURB.

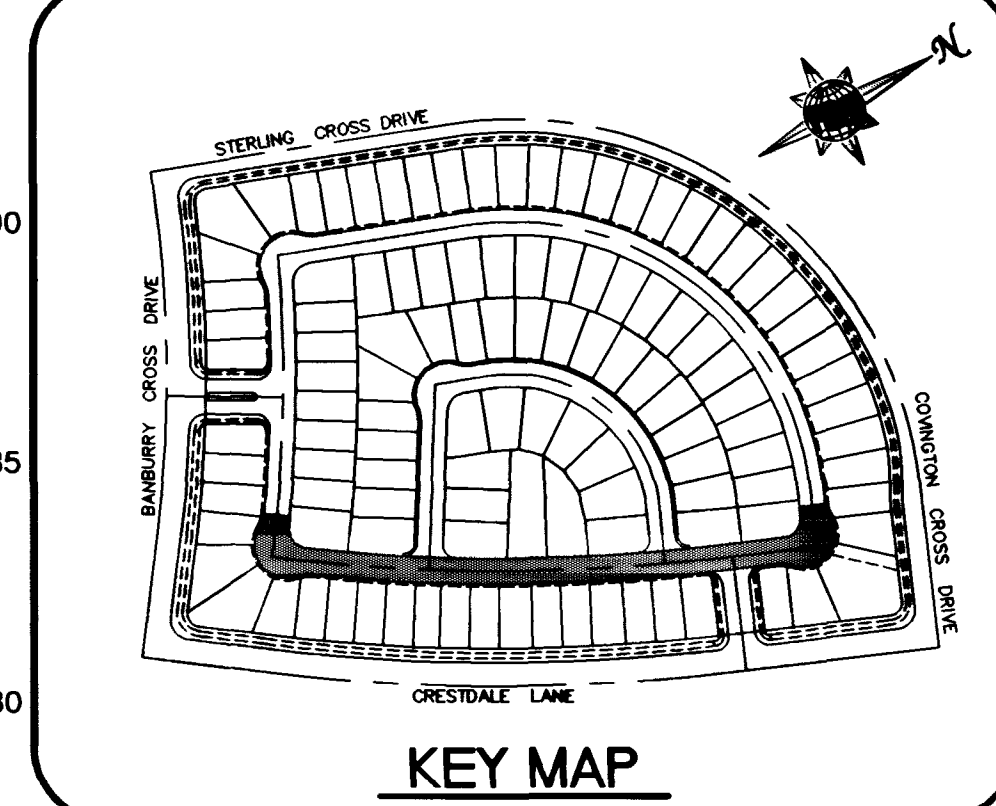

NOTE: IF MINIMUM 18" COVER CANNOT BE ACHIEVED BETWEEN SANITARY SEWER AND WATER LINE, THEN SANITARY SEWER SHALL BE ENCASED TO 10' ON EITHER SIDE OF CROSSING.

FOR CONTINUATION OF SEWER SEE SHEET 9 OF 11

SEDRO STREET
PLAN AND PROFILE

Scale
1" = 40'

Drawn by
DTB

Checked by
MJP

Date
APRIL 04, 1995

Job Number
7198.700

Sheet Number
7 OF 11


Plot Date
06-16-95

DRAWING: 700-07

11/1/95

DANIEL J. WONDERS
CIVIL
ENGINEER'S SEAL

Cell
Index
Dja
1-10-55

 

GRAPHIC SCALE
1" = 100' 0"



CANAL CROSS-SECTION - PLAN VIEW
SCALE 1" = 100'

CONSTRUCTION NOTES


1. CANAL CROSS-SECTION
2. CANAL CROSS-SECTION
GENERAL NOTES

1. CANAL CROSS-SECTION
2. CANAL CROSS-SECTION
CANAL CROSS-SECTION - PLAN VIEW
SCALE 1" = 100'

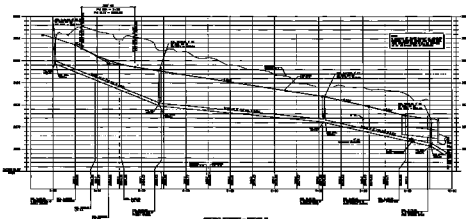

CANAL CROSS-SECTION - PLAN VIEW
SCALE 1" = 100'



CANAL CROSS-SECTION - PLAN VIEW
SCALE 1" = 100'

DATE	11-21-1968
BY	W. J. H. H.
CHECKED BY	W. J. H. H.
APPROVED BY	W. J. H. H.
PROJECT NO.	11-21-1968
PROJECT NAME	HIGHLAND HILLS
PROJECT LOCATION	HIGHLAND HILLS
PROJECT SCALE	1" = 100'
PROJECT SHEET	11-21-1968
PROJECT TOTAL SHEETS	11-21-1968
PROJECT TOTAL SHEETS	11-21-1968