
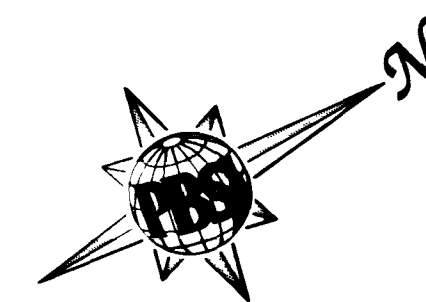



Call
before you
Dig
1-800-227-2600

GRAPHIC SCALE

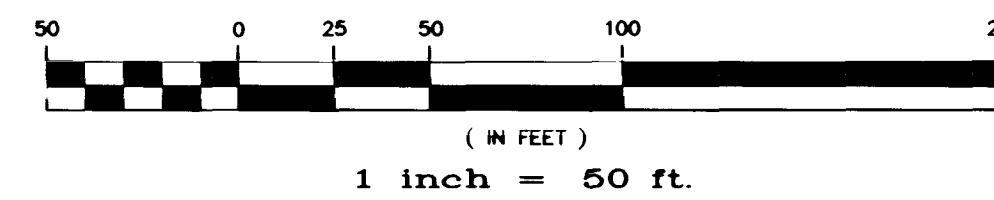

STORM DRAIN
CONSTRUCTION NOTES

1. 10" TYPE "C" DROP INLET PER SUMMERLIN IMPROVEMENT STD. DWG. NO. D-14. INV. = 68.30
2. 8" TYPE "C" DROP INLET PER SUMMERLIN IMPROVEMENT STD. DWG. NO. D-14. INV. = 68.11
3. 4" TYPE "C" DROP INLET PER SUMMERLIN IMPROVEMENT STD. DWG. NO. D-14. INV. IN = 67.40 INV. OUT = 66.40
4. 80 LF 24" RCP @ 1.12%
5. 68 LF 24" RCP @ 1.04%
6. 97.30 LF 24" RCP @ 3.0%
7. S.D. MH #1 RIM ELEV. = 70.3± INV. IN = 63.48 INV. OUT = 63.28
8. 3" LANDSCAPE/WALKWAY UNDERDRAIN DETAIL PER SUMMERLIN IMPROVEMENT STD. DWG. NO. D-31
9. INSTALL ROCK MULCH EMBEDDED IN CONC. TO MATCH TOP OF CURB. PROVIDE A 6" CONC. SWALE TO 1" BELOW EXISTING TOP OF CURB.
10. 64.40 LF 24" RCP @ 6.71%

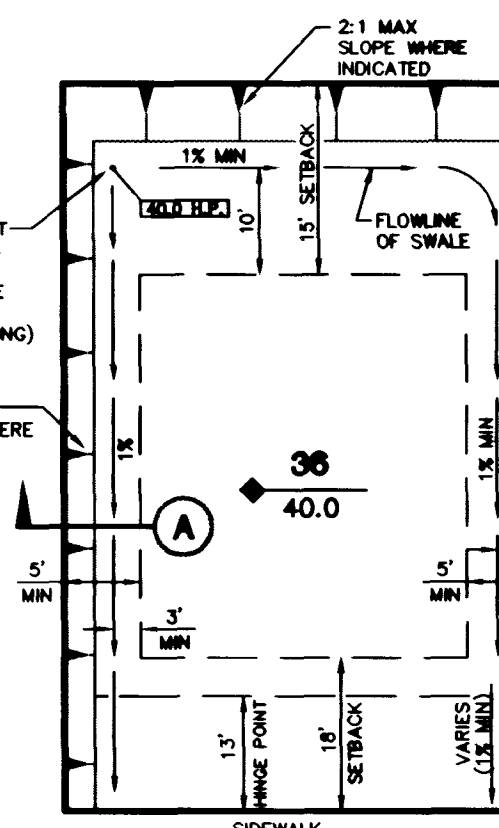


TYPICAL LOT
GRADING SCHEMATIC
N.T.S.

LEGEND

- EXISTING CONTOUR
- RETAINING WALL
- LOT #
- PAD ELEV
- BLOCK NUMBER
- ELEVATION DESCRIPTION
- PERCENTAGE AND DIRECTION OF SLOPE

- NOTES:
1. SEE SHEET 2 FOR SECTIONS AND DETAILS
 2. SEE SHEET 11 FOR RETAINING WALL PLAN

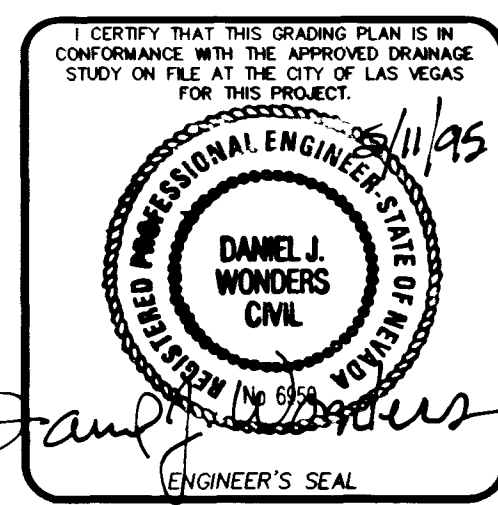

Job Number	Scale	Drawn by	Checked by	Date	File No.	Sheet Number	Plot Date
7198.700	1" = 50'	DJB	MDP	APRIL 04, 1995	700IMP	3 OF 11	04-11-95

No.	REVISIONS	Date	Appr.
1	1/5/96		

HIGHLAND HILLS

GRADING PLAN

8158

11-21-136

107Y-4394

