
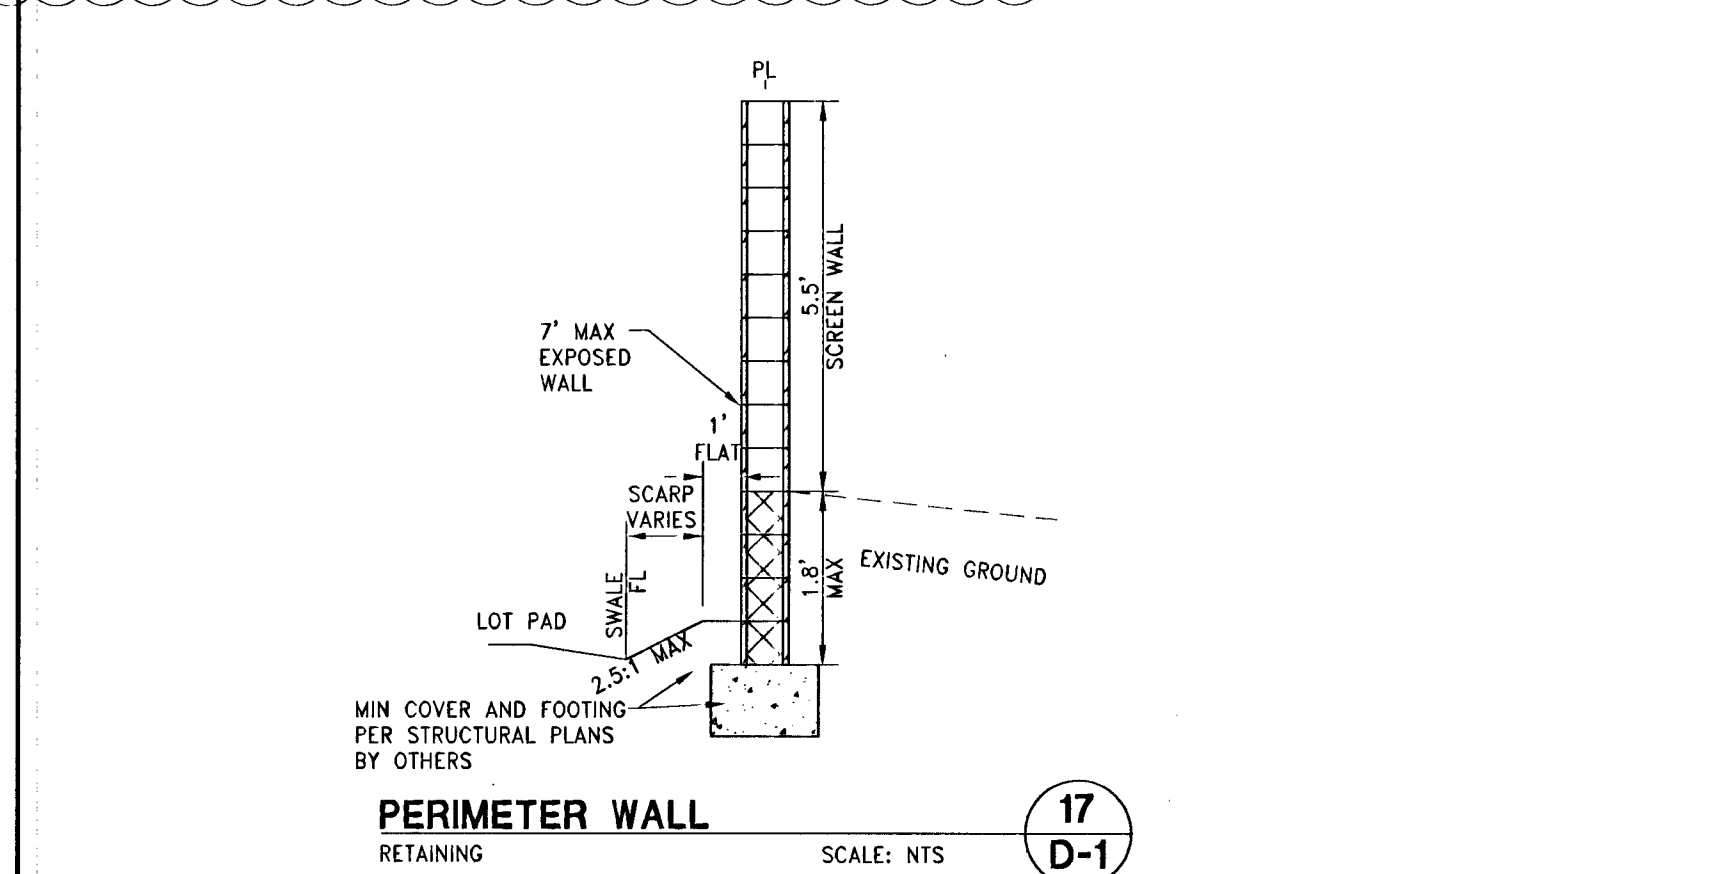
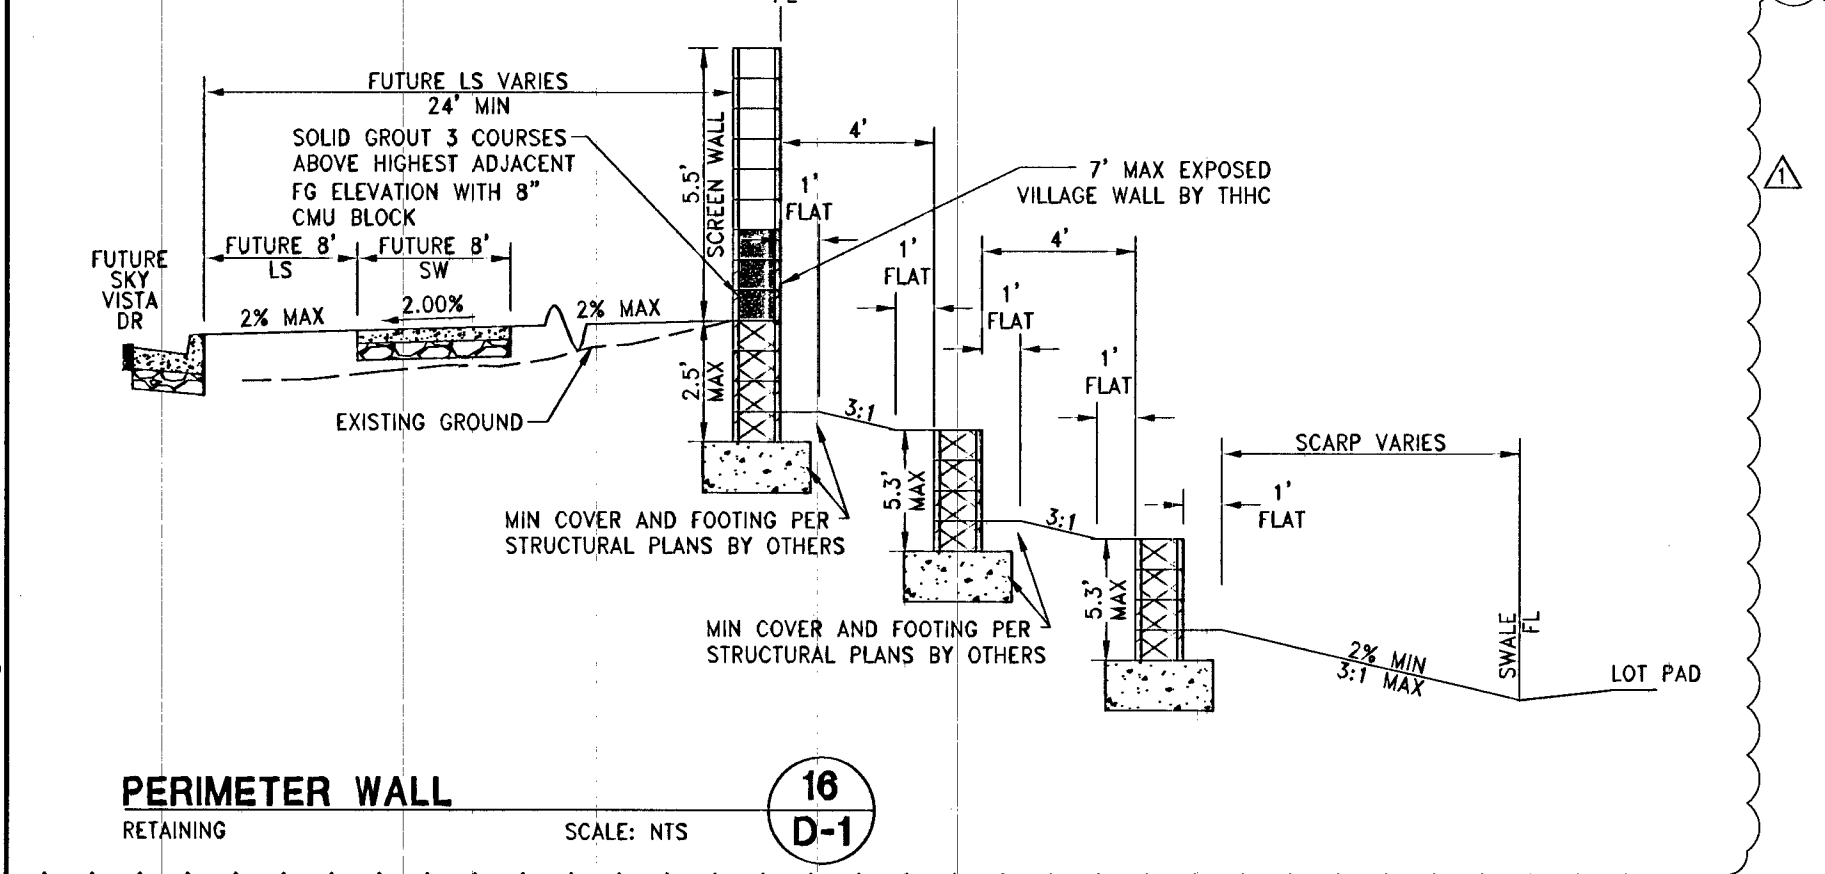
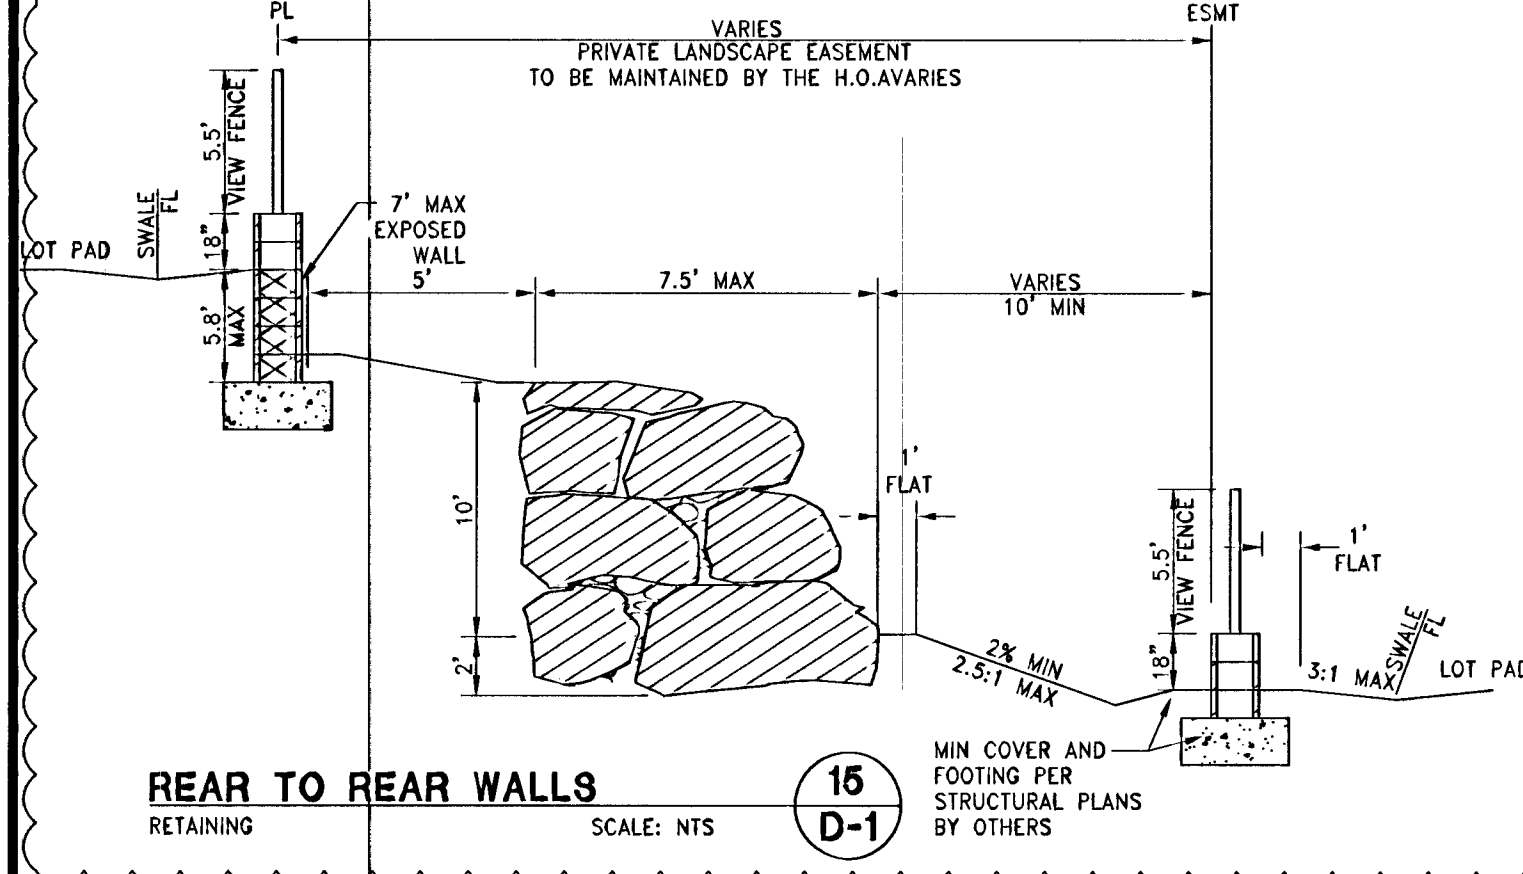
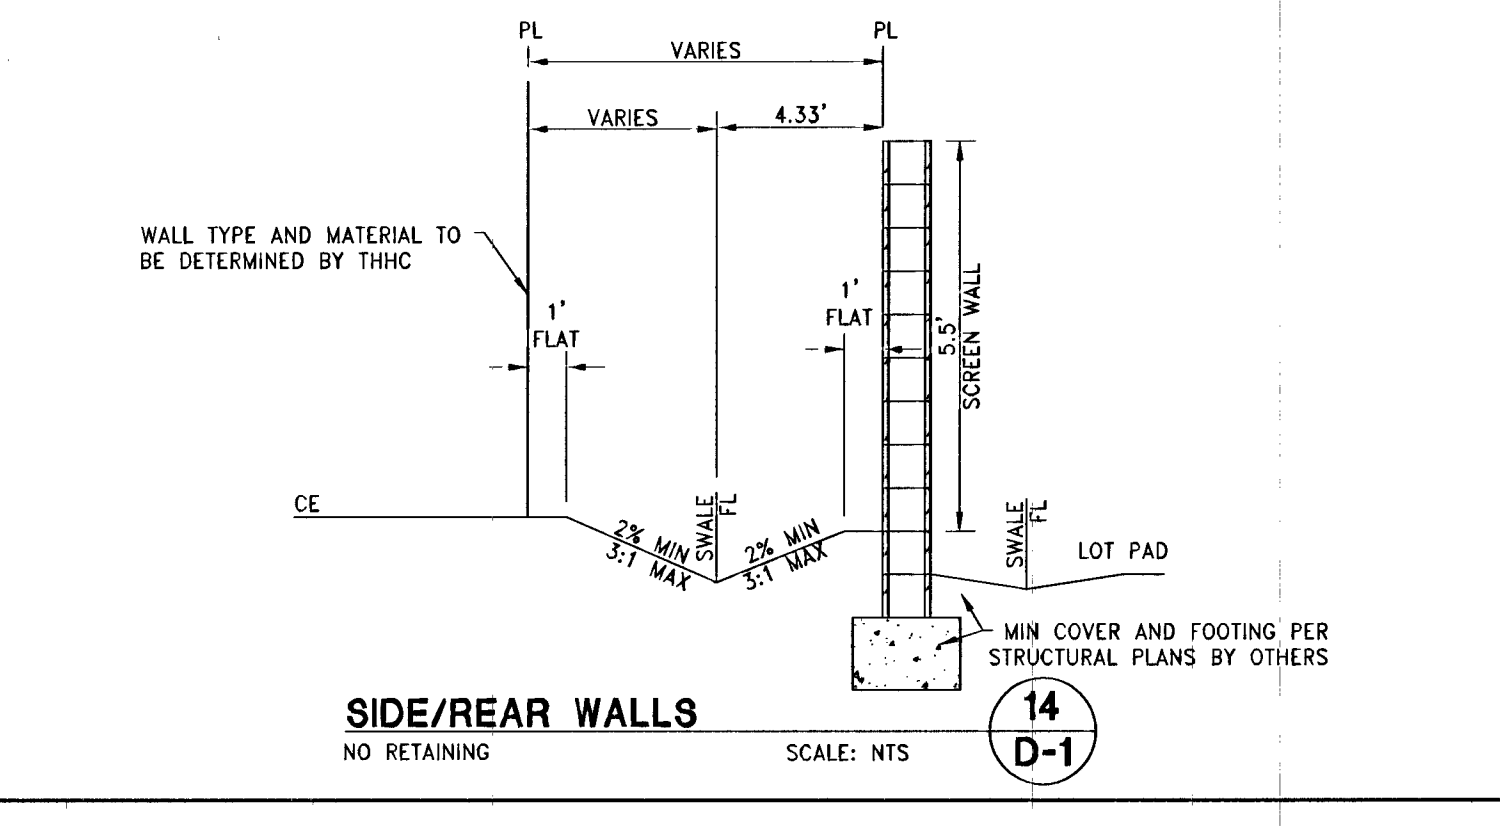
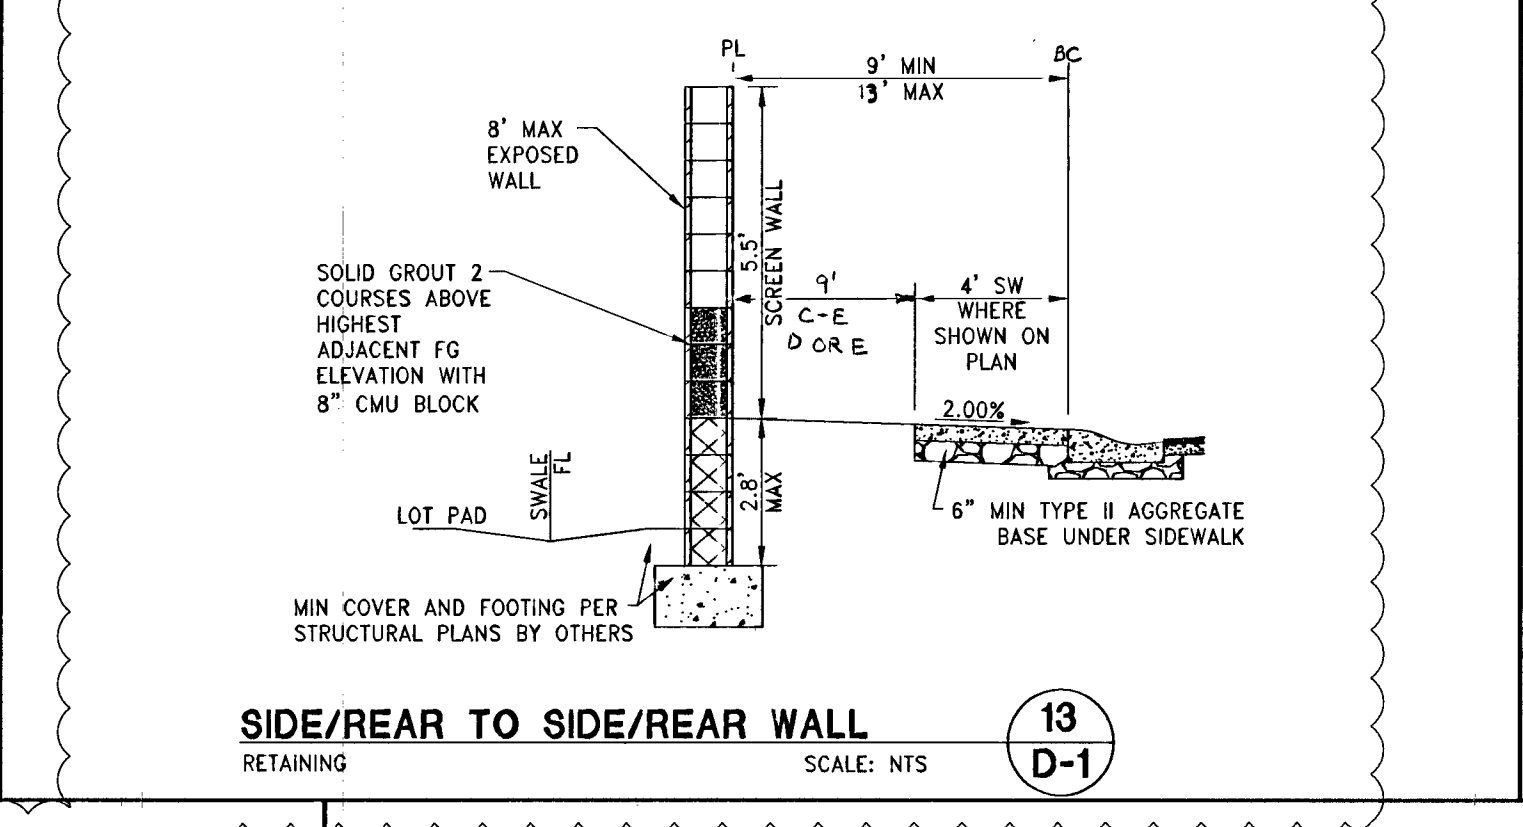
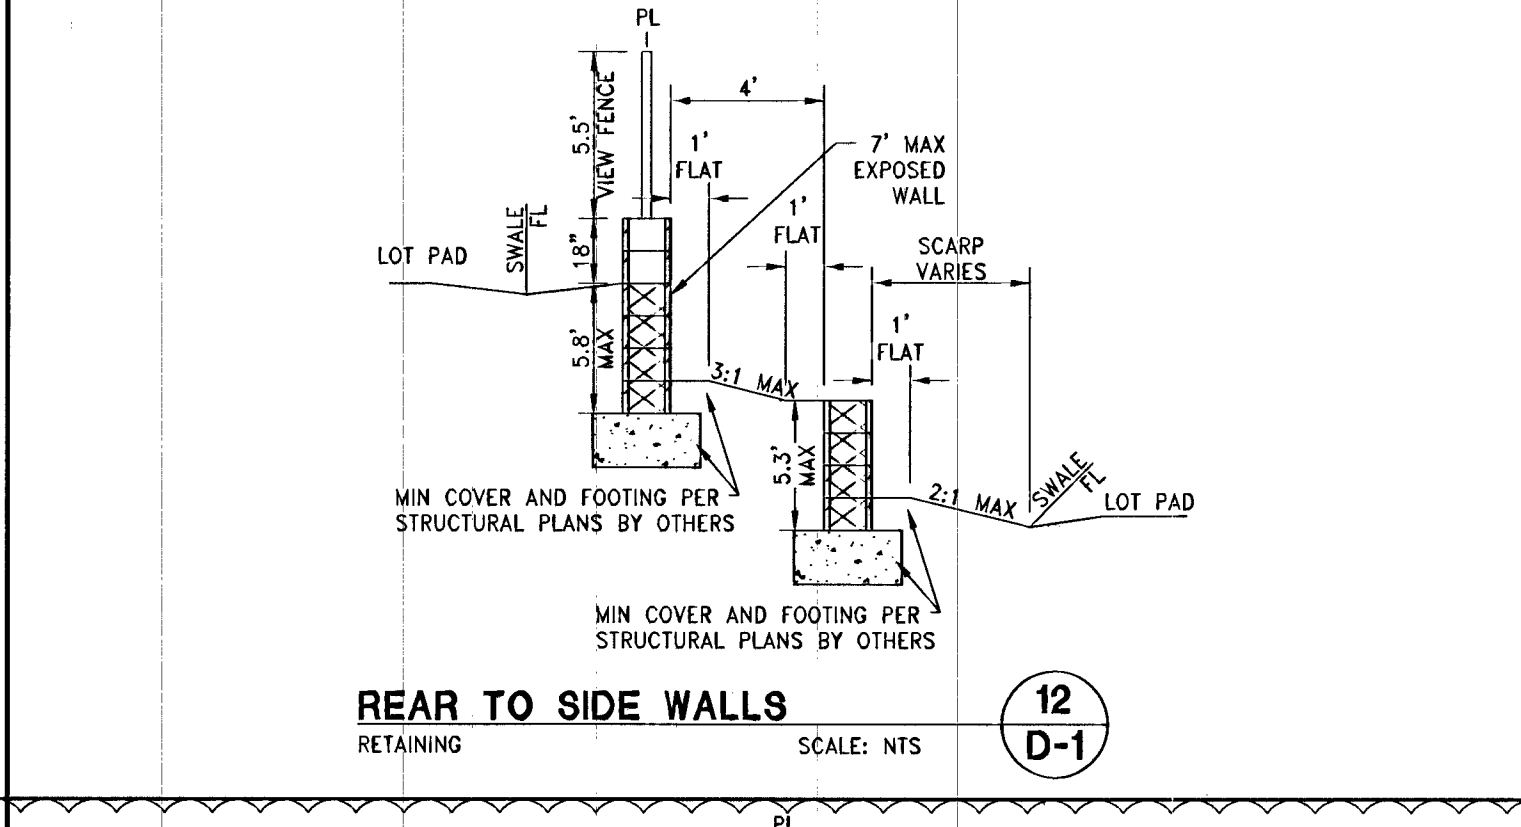
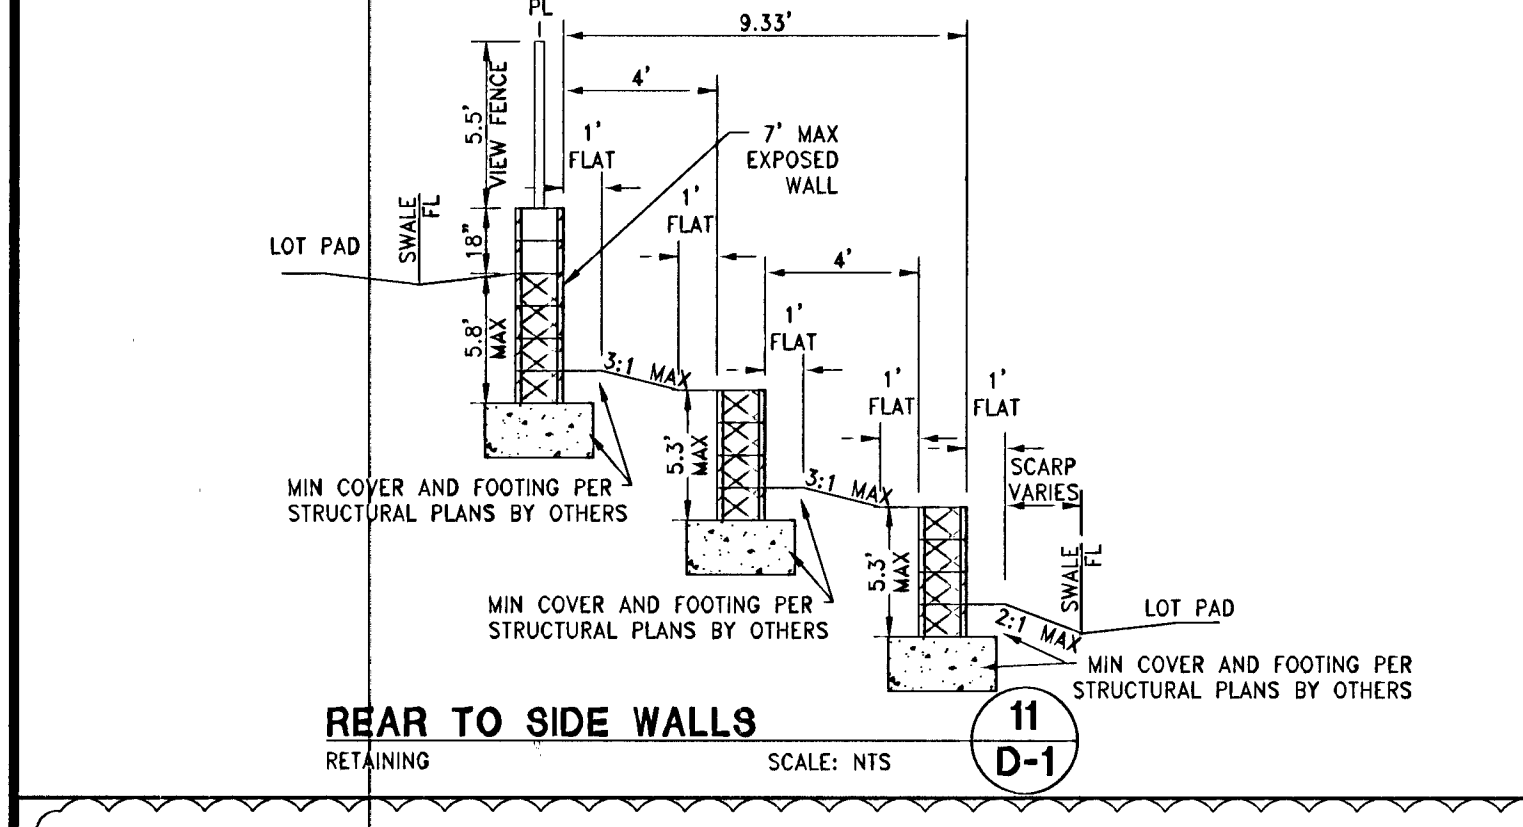
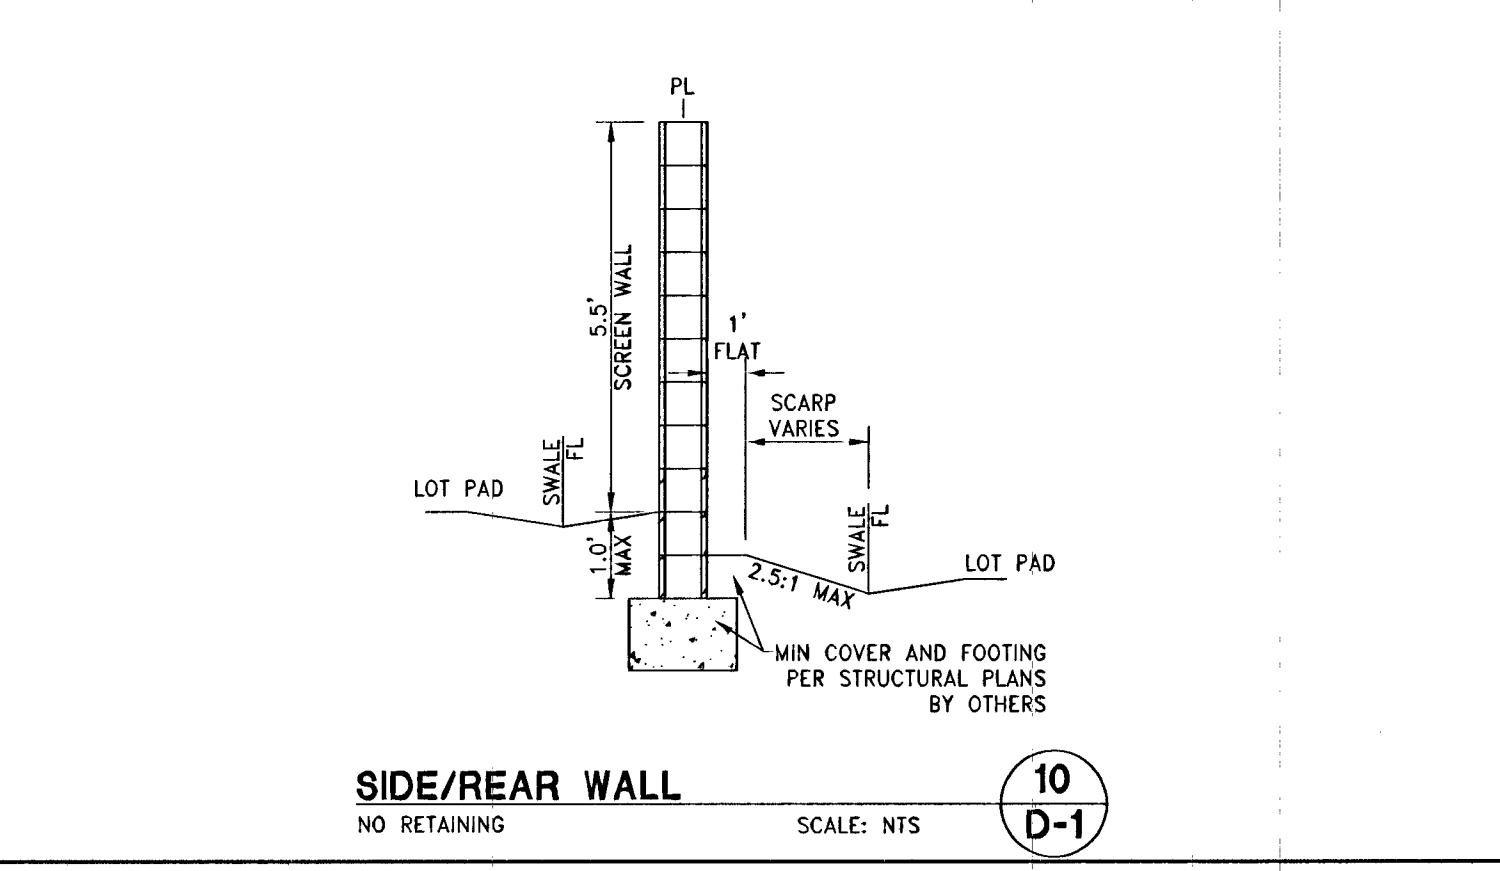
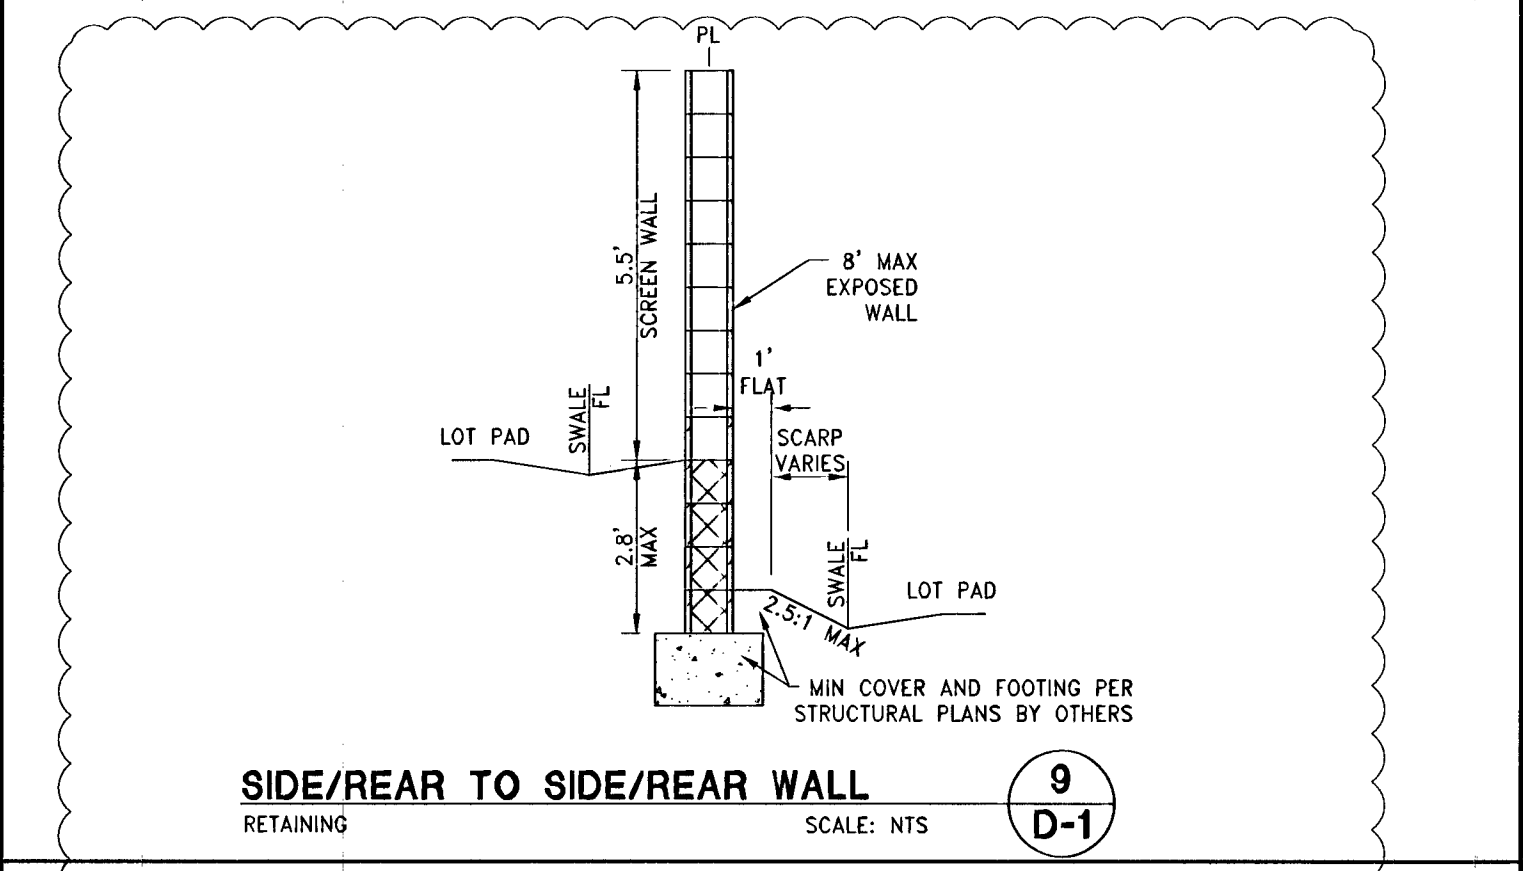
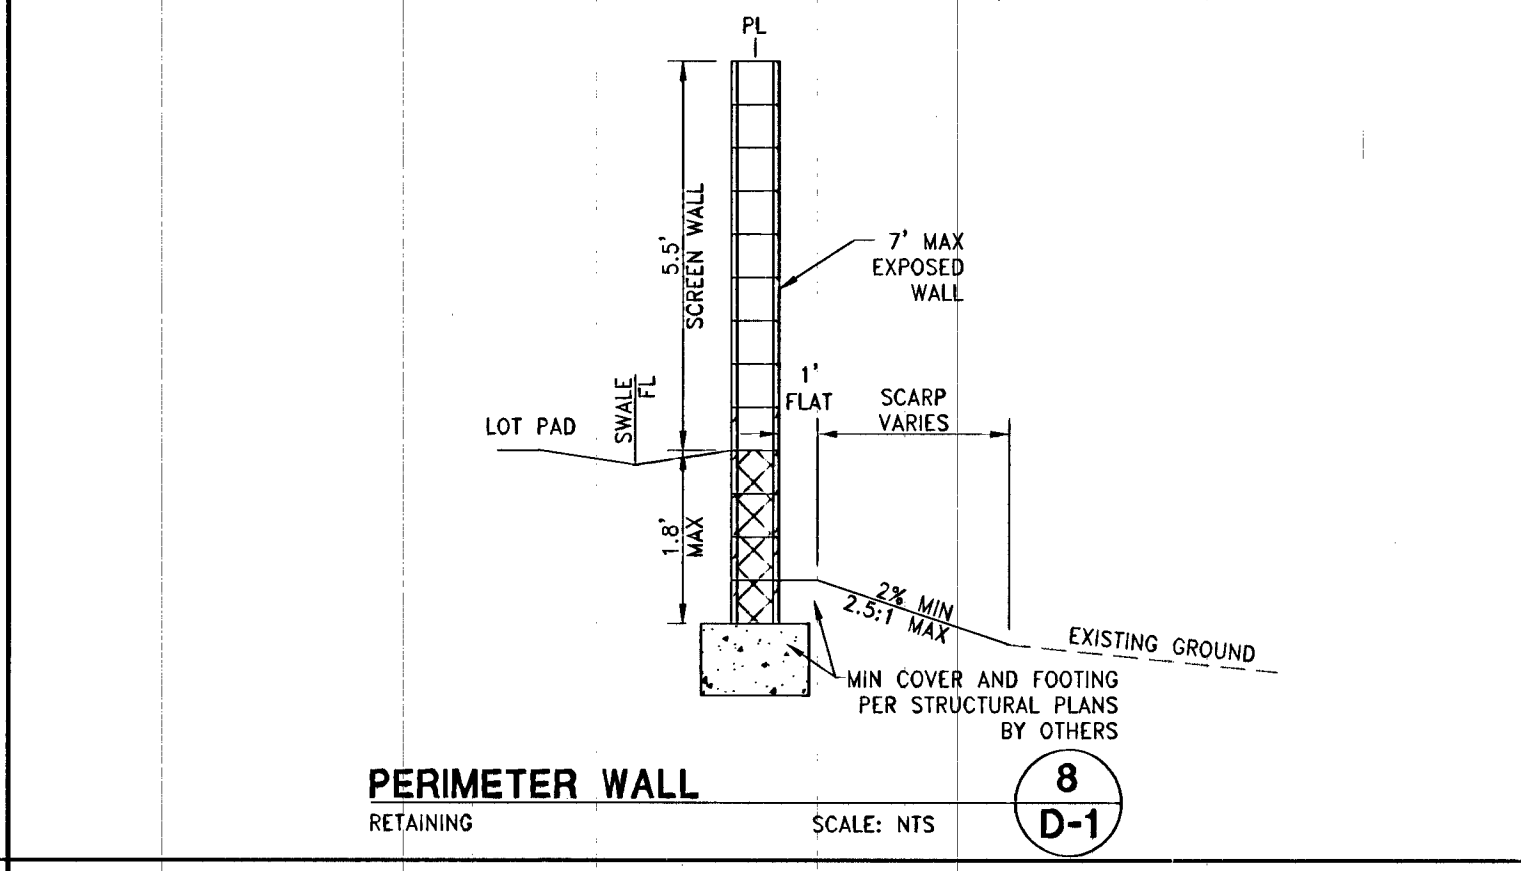
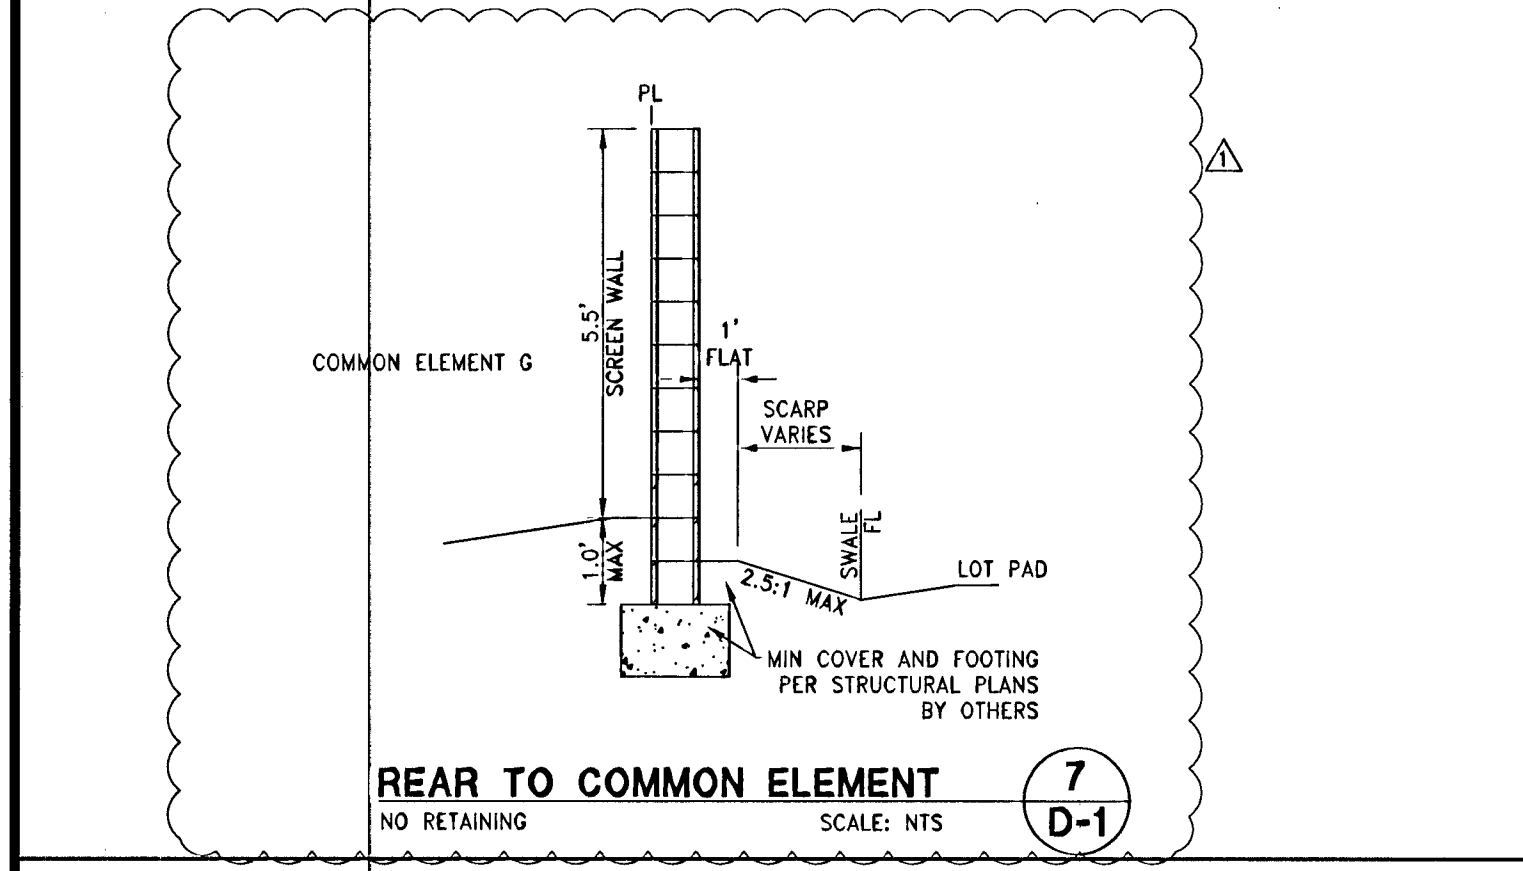
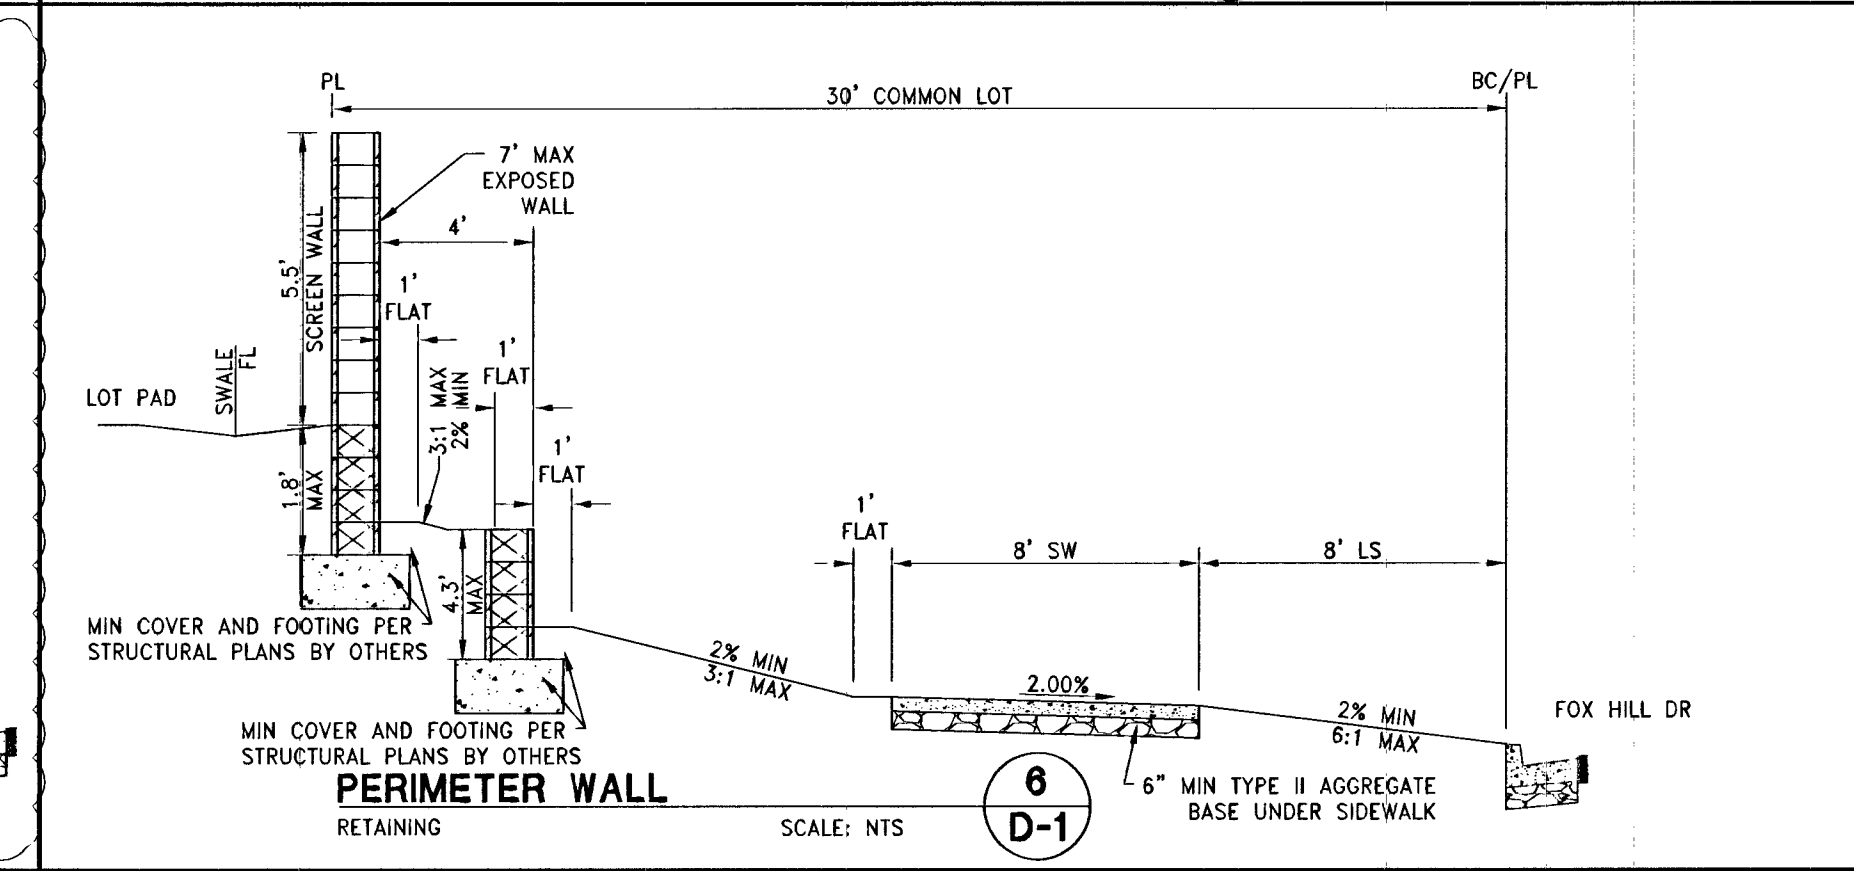
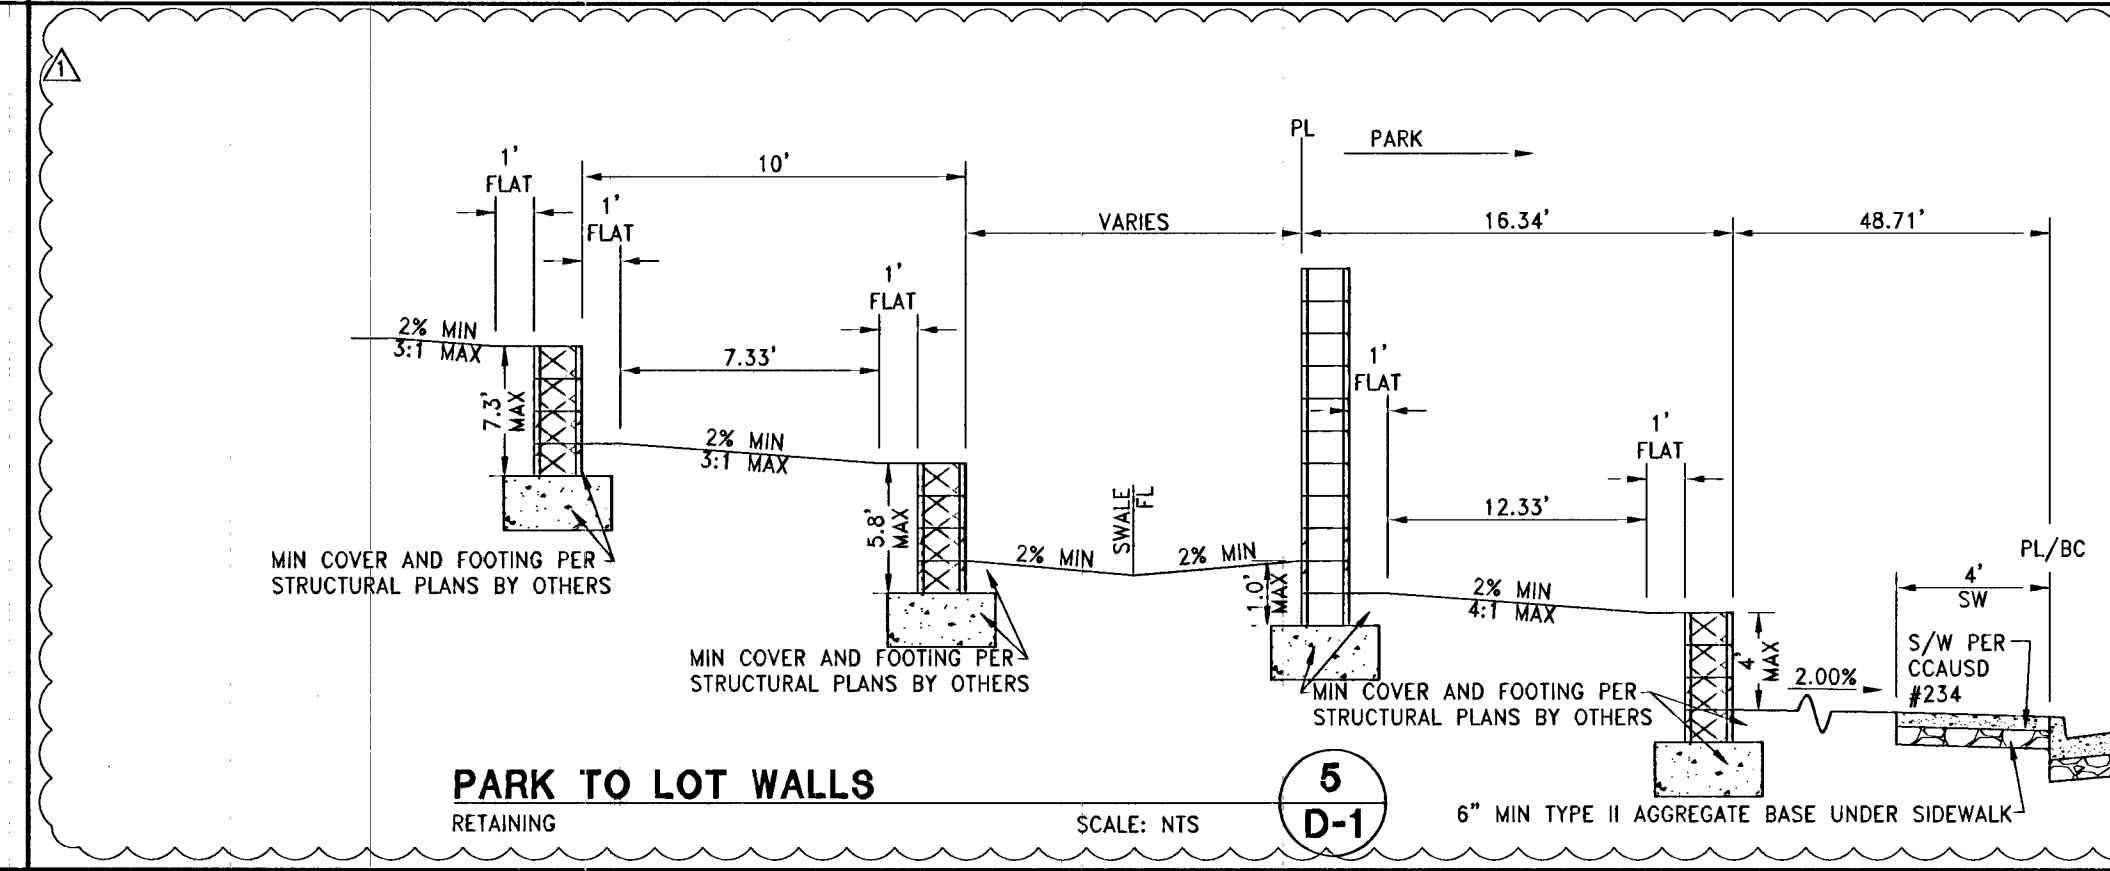
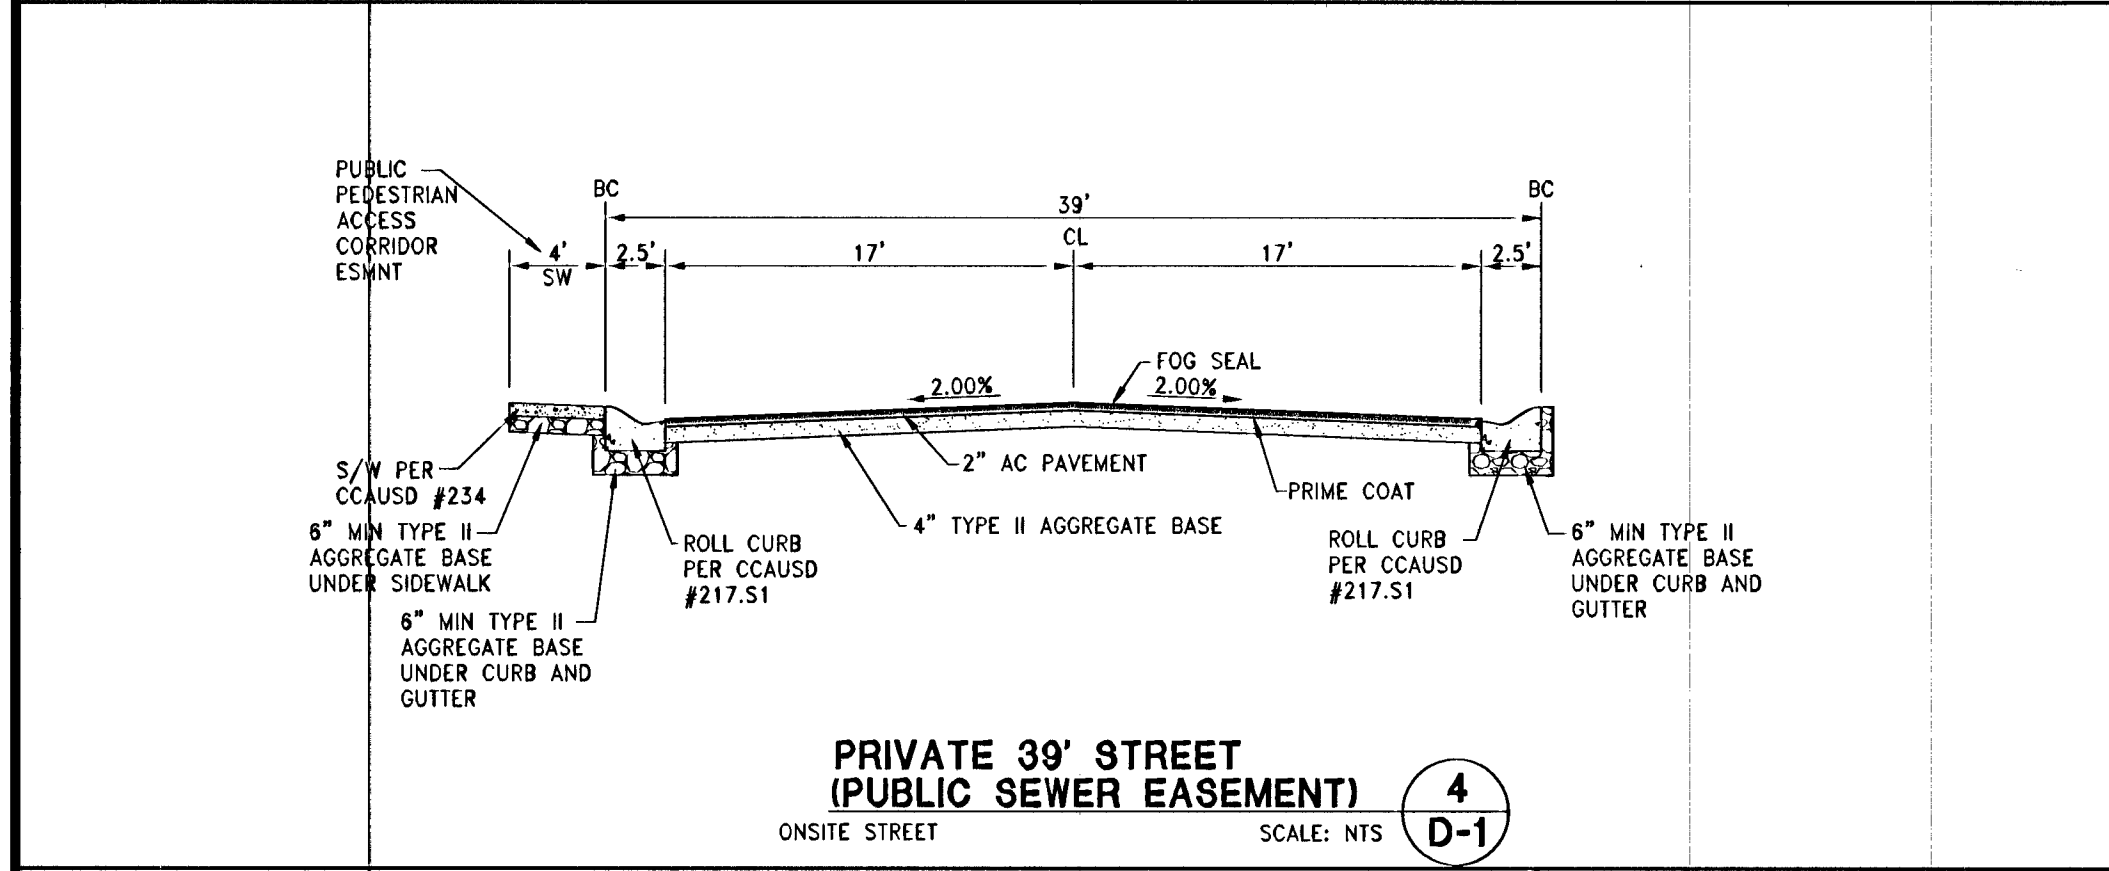
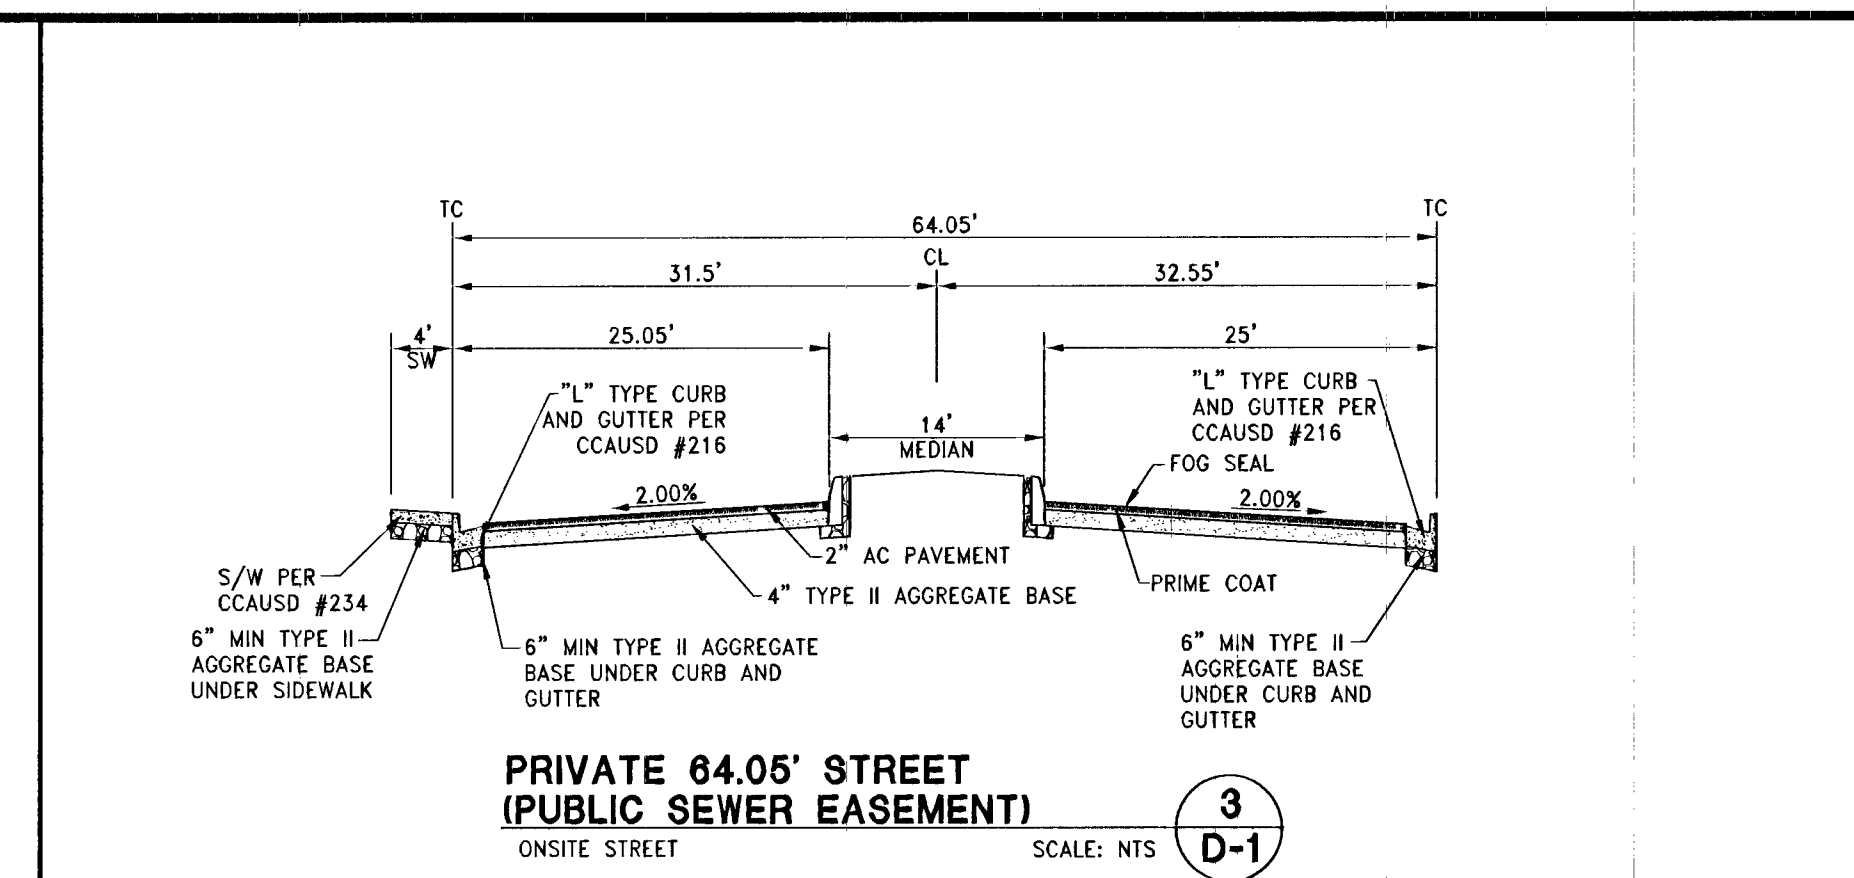
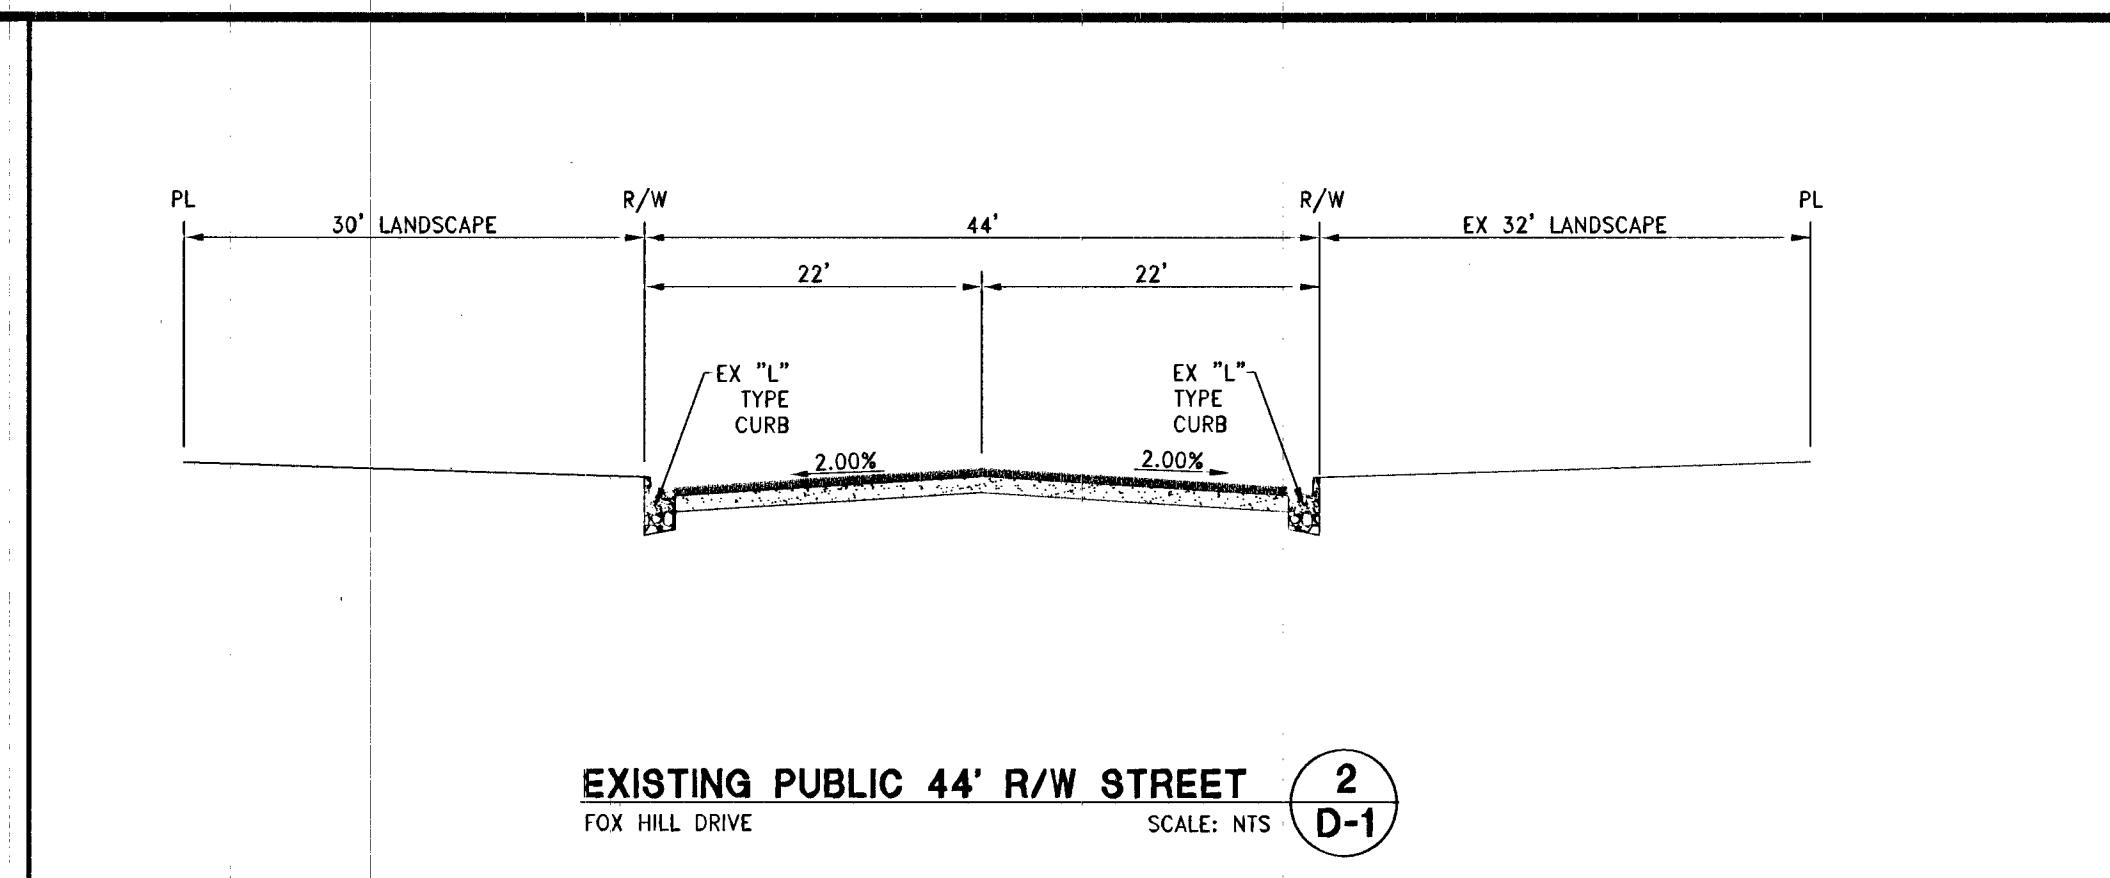


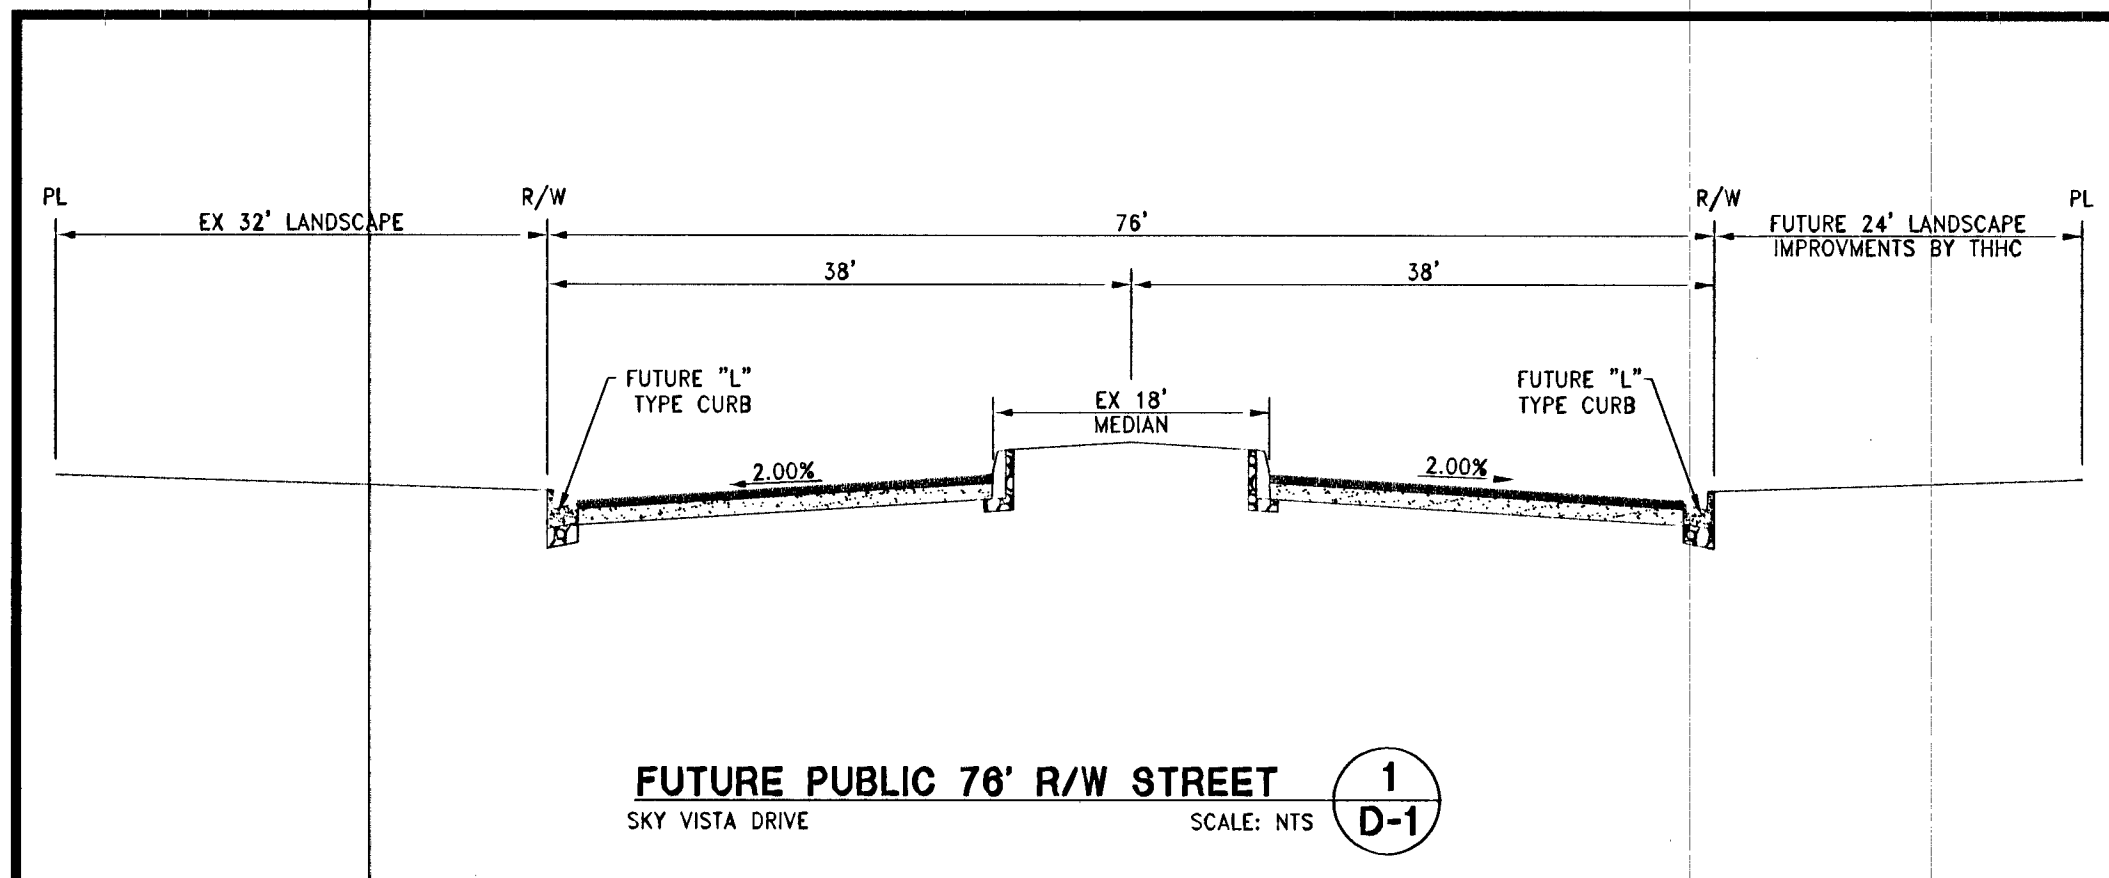

GEOTECHNICAL NOTE:
A GEOLOGIST OR GEOTECHNICAL ENGINEER SHALL BE ON SITE DURING EXCAVATION AND MASS GRADING OPERATIONS TO EXAMINE THE SOIL CHARACTERISTICS AND GEOLOGICAL CONDITIONS ENCOUNTERED, AND TO PROVIDE PROFESSIONAL ADVICE TO THE OWNER IN THE EVENT THAT UNANTICIPATED SOIL PROBLEMS ARISE AND/OR SUBSURFACE SITE CONDITIONS ARE FOUND TO BE SIGNIFICANTLY DIFFERENT THAN DEFINED BY PRE EXPLORATION AND TESTING.

WALL & SCARP NOTE:
1. CONTRACTOR TO CONSTRUCT ALL SCARP AND MAINTAIN PROPER COVER OVER AND FROM ALL WALL FOOTINGS PER THE SOILS REPORT REFERRED TO ON THE GRADING PLANS, REPORT ANY PROBLEMS IN DOING SO TO THE DEVELOPER AND THE ENGINEER IMMEDIATELY.
2. SCARP LESS THAN 1\"/>

TOLL SOUTH LV, LLC
1140 TOWN CENTER DRIVE SUITE 230
LAS VEGAS, NV 89144
PHONE: 702-243-2800 FAX: 702-243-9610

RCI Engineering
4325 Dean Martin Drive Suite 300 Las Vegas, NV 89103
PHONE: 702-243-0800 FAX: 702-243-0801

**MONTECTO AT SUMMERLIN VILLAGE 23B PARCEL X
A SINGLE FAMILY RESIDENTIAL SUBDIVISION**

GRADING DETAILS (SHEET 1 OF 3)

PROFESSIONAL ENGINEER
JOHN I. LAND
Exp. 12/31/2015
CIVIL
No. 16441
8/30/2014

DRAWING
D-1
SHT 11 OF 40
CLV DRAWING NUMBER
1074997
H#-53318

DATE: AUGUST 30, 2014
SCALE: N/A
VERT. SCALE: N/A
DRAWN BY: CR
DESIGNED BY: AW
CHECKED BY: JIL
APPROVED BY: JIL
PROJECT #: 3110.0017

REVISIONS:
REV. NO. DESCRIPTION
1. REVISE LOTS, STREET, C-E GRADING AND UTILITIES