
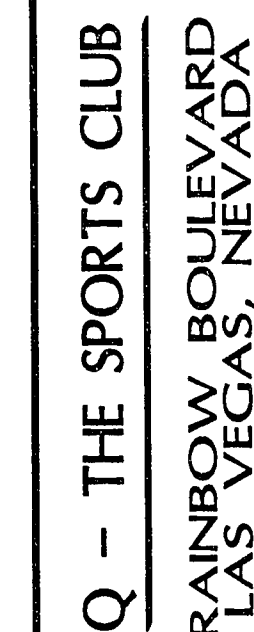


- 1 CONSTRUCT HANDICAP RAMP PER C.L.V. STD. DWG. NO. 235
CASE 1, (A=B=8)
- 2 CONSTRUCT 8' CONCRETE CROSS GUTTER PER C.L.V. STD. DWG. NO. 228.
- 3 CONSTRUCT COMMERCIAL DRIVEWAY ACCESS PER C.L.V. STD.
DWG. NO. 225.
- 4 MATCH PROPOSED SIDEWALK FINISH GRADE ELEVATION TO
EXISTING SIDE WALK ELEVATION CONSTRUCTED WITH THE
RAINBOW PLAZA II IMPROVEMENTS.
- 5 MATCH PROPOSED GUTTER FLOW LINE ELEVATION TO EXISTING
FLOW LINE ELEVATION.
- 6 EXISTING CURB & GUTTER TO BE SAWCUT AND REMOVED
PRIOR CONSTRUCTION OF THE DRIVE ENTRANCE.

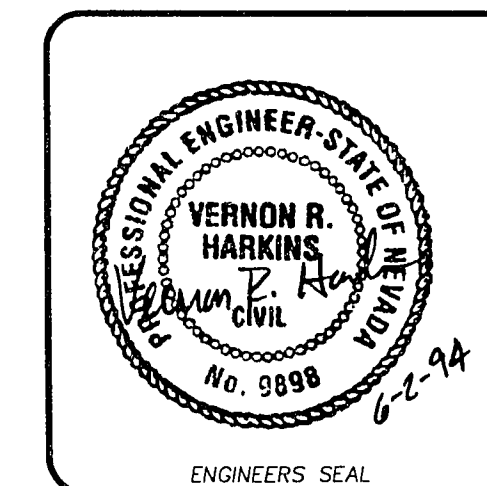

PLAN AND PROFILE
RAINBOW BOULEVARD
FOR Q-SPORTS CLUB
STA 9+50 TO STA 13+86.91

Job Number	7259651	Drawn by	AS	Scale	1" = 30'
Sheet Number	5 OF 7	Checked by	VH	File No.	65IMP
		Date			

DBS &
POST,
BUCKLEY,
SCHUH &
JERNIGAN

6500 West Charleston Blvd.
Suite 140
Las Vegas, Nevada 89102
Telephone: 702/878-6244
Fax: 702/878-7758

[illegible]

301 / MAY 31, 1994

DRAWING: 651-05 PLOT DATE: MAY 31, 1994

\\DWS\651\651-05 P.B.S.&J - JOE N.